

Contractors must verify site dimensions and conditions before commencing work or shop drawings.  
The drawing and the concept contained herein remains the property of the copyright holders 800 Group and shall not be copied or used in whole or in part without written consent. Any breach of this condition shall be deemed a breach of copyright.

**800**

**Client**  
Mr A Bailiwick

**Project**  
Gainsborough Lodge  
Flat 3  
2 Holford Road  
London NW3 1AD

**Drawing**  
Existing  
Window W.07



**Dwg No.**      **Rev**  
**316-E(PA)W07**      -

**Size**    **Scale**    **Date**  
**A3**    1:10    Oct 2023

**800 Group**  
Cranborne Road  
Potters Bar  
Hertsfordshire  
EN6 3JN

T 01707 663 075

03  
E(PA)W07

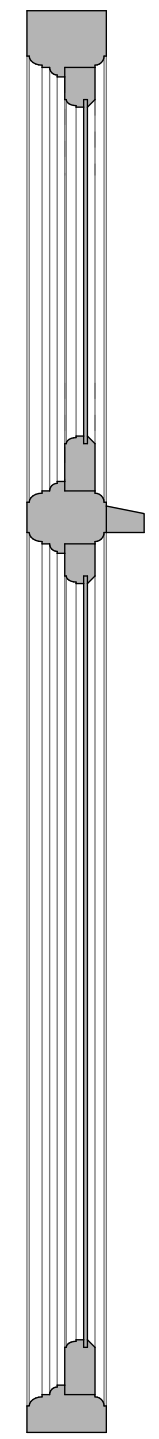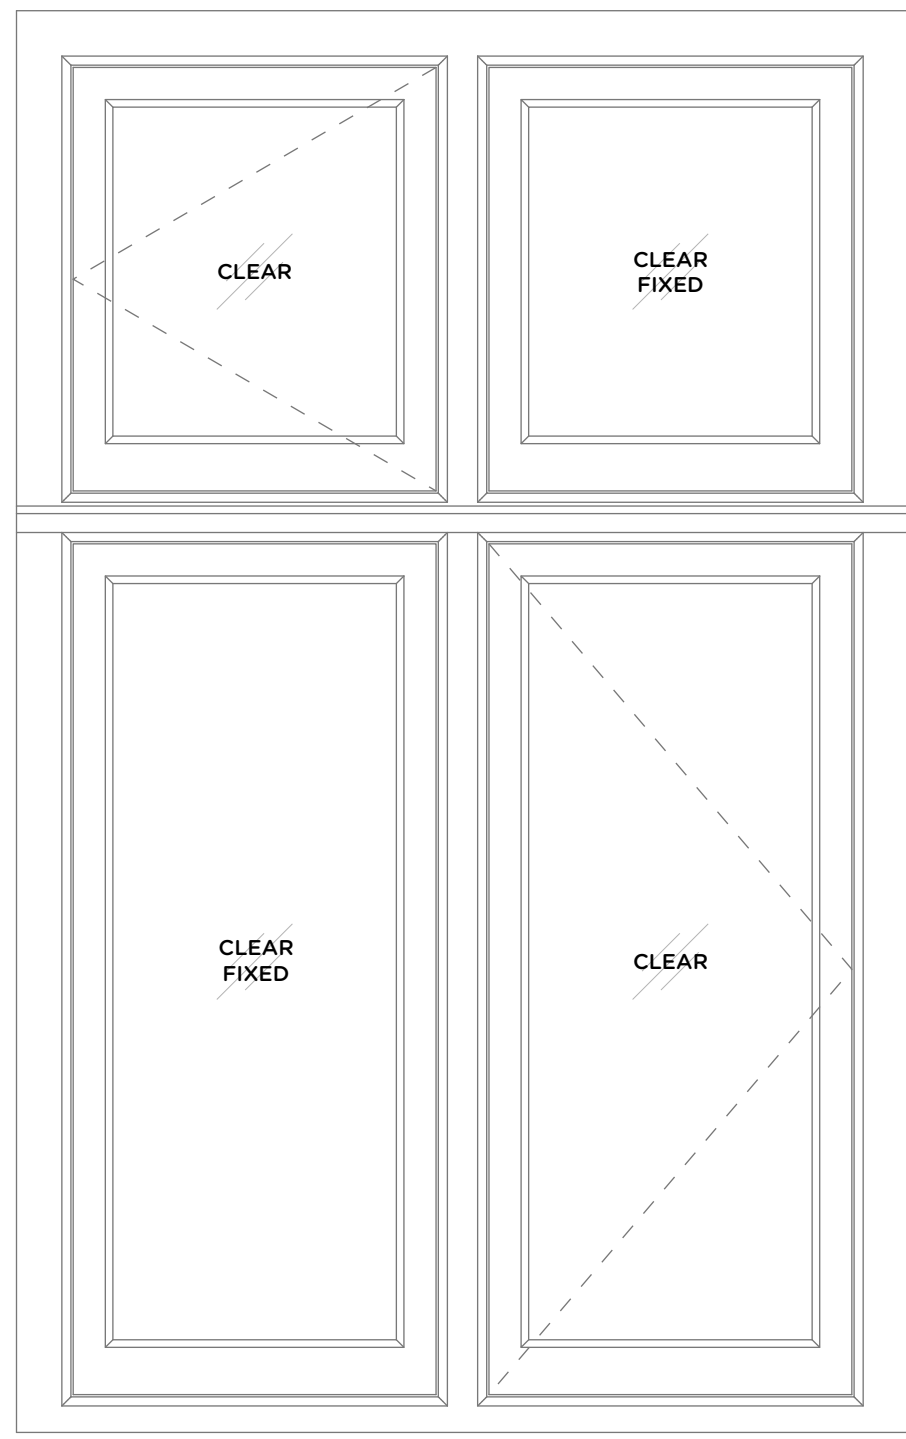


03  
E(PA)W07

**EXISTING SECTION**  
1:10@A3

02  
E(PA)W07

01  
E(PA)W07

**EXISTING EXTERNAL ELEVATION**  
1:10@A3

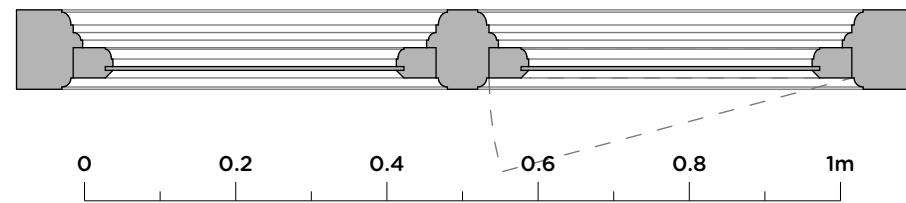

02  
E(PA)W07

**EXISTING PLAN**  
1:10@A3