



NOTE:
 WE UNDERSTAND THAT THIS IS A
 REPLACEMENT WINDOW AND
 THAT ITS DETAILING DOES NOT
 MATCH THE EXISTING ORIGINAL
 WINDOWS.

02
 E(PA)W01

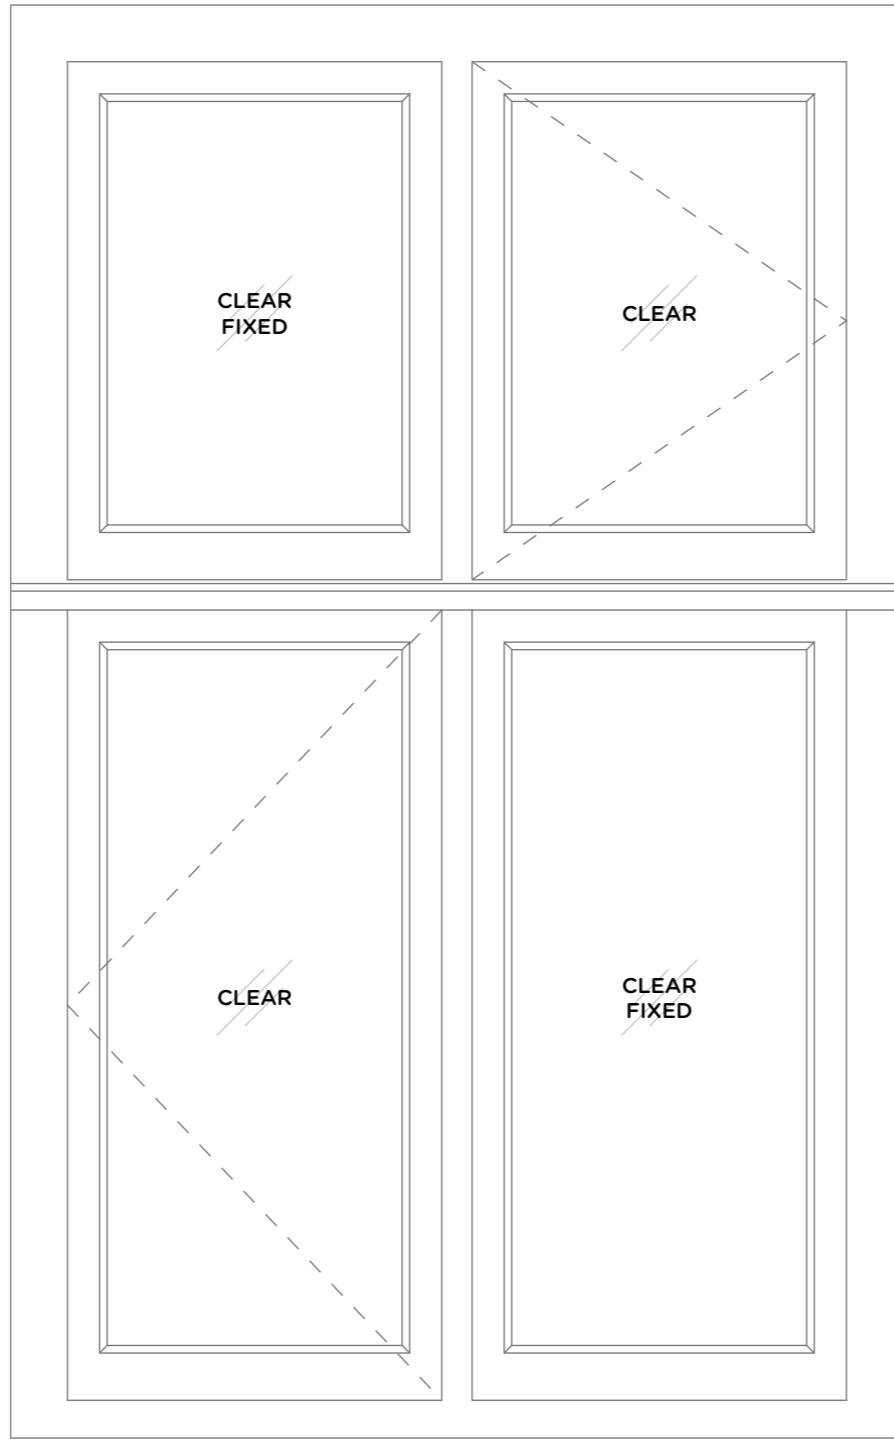


01 EXISTING EXTERNAL ELEVATION
 E(PA)W01 1:10@A3

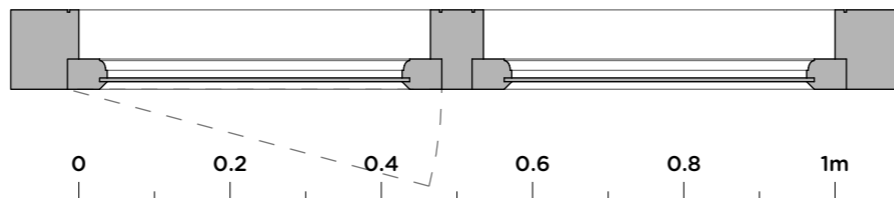

02 EXISTING PLAN
 E(PA)W01 1:10@A3

03
 E(PA)W01

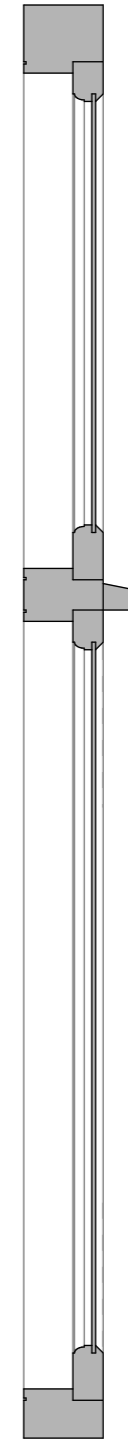

03 EXISTING SECTION
 E(PA)W01 1:10@A3

800

Contractors must verify site dimensions and conditions before commencing work or shop drawings.
 The drawing and the concept contained herein remains the property of the copyright holders 800 Group and shall not be copied or used in whole or in part without written consent. Any breach of this condition shall be deemed a breach of copyright.

Client
 Mr A Bailiwick

Project
 Gainsborough Lodge
 Flat 3
 2 Holford Road
 London NW3 1AD

Drawing
 Existing
 Window W.01

Dwg No. **Rev**
 316-E(PA)W01 -

Size **Scale** **Date**
 A3 1:10 Oct 2023

800 Group
 Cranborne Road
 Potters Bar
 Hertsfordshire
 EN6 3JN

T 01707 663 075