


02
E(PA)W03

01 EXISTING EXTERNAL ELEVATION
E(PA)W03 1:10@A3

03 EXISTING SECTION
E(PA)W03 1:10@A3

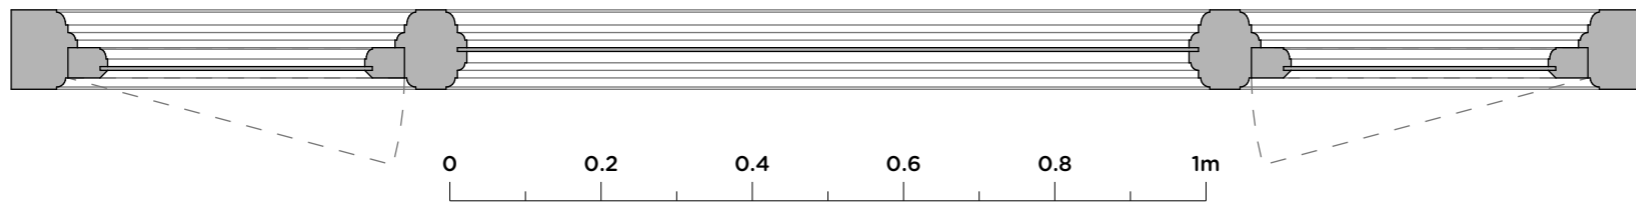

02 EXISTING PLAN
E(PA)W03 1:10@A3

Client
Mr A Bailwick

Project
Gainsborough Lodge
Flat 3
2 Holford Road
London NW3 1AD

Drawing
Existing
Window W.03

Dwg No. **Rev**
316-E(PA)W03 -

Size **Scale** **Date**
A3 1:10 Oct 2023

800 Group
Cranborne Road
Potters Bar
Hertsfordshire
EN6 3JN

T 01707 663 075