
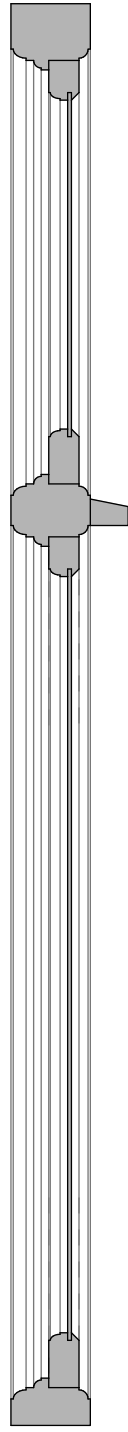


03  
E(PA)W05

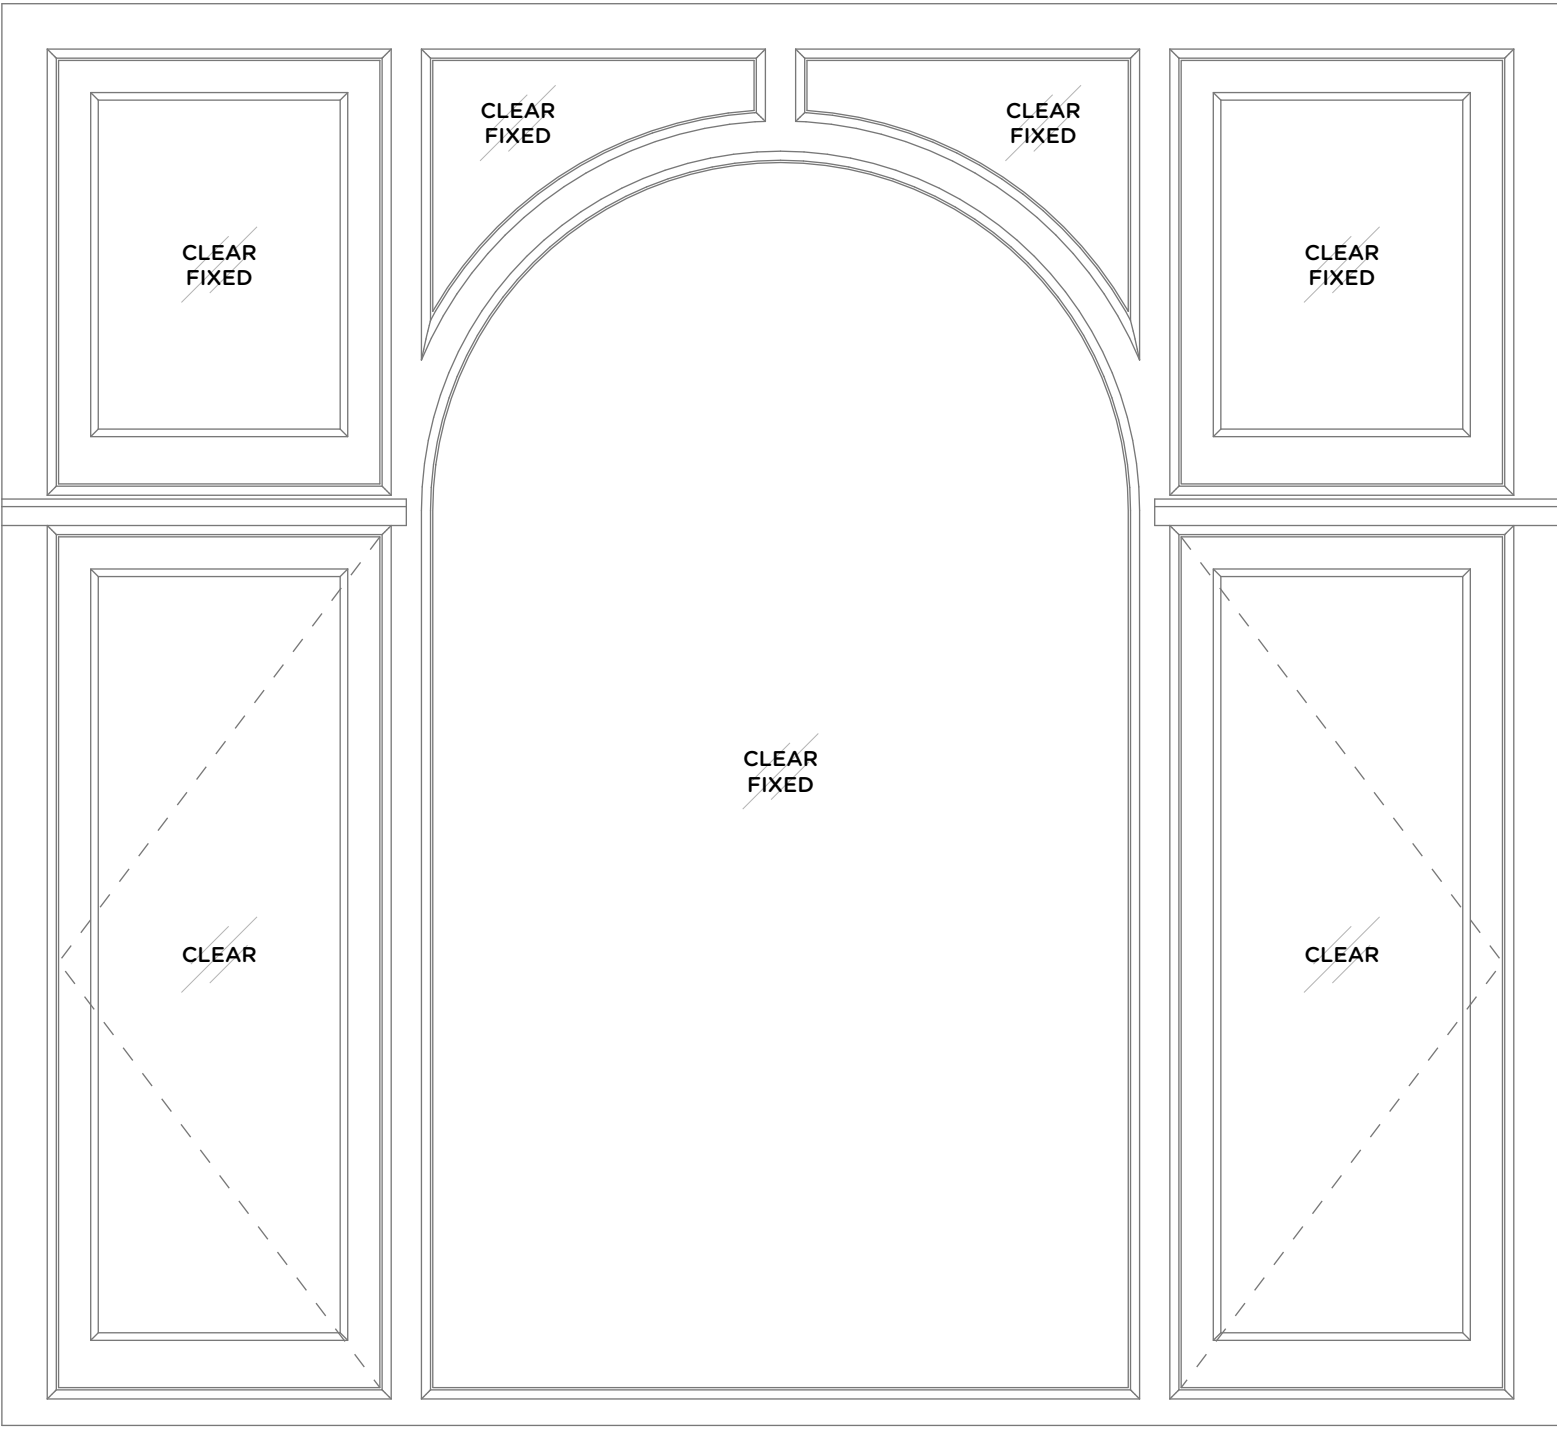


03  
E(PA)W05

EXISTING SECTION  
1:10@A3

02  
E(PA)W05

01  
E(PA)W05

EXISTING EXTERNAL ELEVATION  
1:10@A3

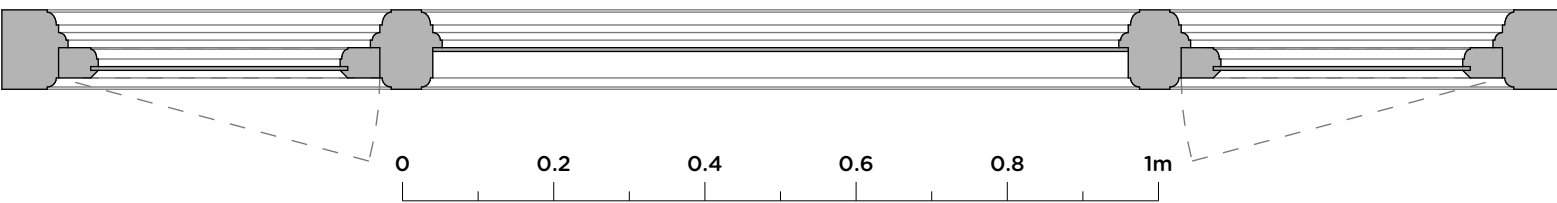

02  
E(PA)W05

EXISTING PLAN  
1:10@A3

**Client**  
Mr A Bailiwick

**Project**  
Gainsborough Lodge  
Flat 3  
2 Holford Road  
London NW3 1AD

**Drawing**  
Existing  
Window W.05

**Dwg No.**      **Rev**  
**316-E(PA)W05**      -

**Size**   **Scale**   **Date**  
**A3**   1:10   Oct 2023

**800 Group**  
Cranborne Road  
Potters Bar  
Hertsfordshire  
EN6 3JN

T 01707 663 075