

NOTES

1. EXISTING WHITE PAINTED TIMBER SINGLE GLAZED WINDOW TO BE REPLACED WITH A WHITE MICROPOROUS PAINTED ACCOYA TIMBER DOUBLE GLAZED WINDOW FOR IMPROVED THERMAL AND ACOUSTIC PERFORMANCE.

THE DETAILS OF THE NEW WINDOWS TAKE REFERENCE FROM THE EXISTING ORIGINAL WINDOWS, AMENDED TO SUIT DOUBLE GLAZED UNITS RATHER THAN SINGLE GLAZING.

THE SIGHT LINES OF THE NEW WINDOWS MATCH THE EXISTING.

PLEASE REFER TO SB JOINERY DRAWING C000\_001\_W 06 FOR THE PROPOSED WINDOW DETAILS.

Client

Mr A Bailiwick

Project

Gainsborough Lodge  
Flat 3  
2 Holford Road  
London NW3 1AD

Drawing

Proposed  
Window W.01

Dwg No.

316-P(PA)W01

Rev

-

Size

A3

Scale

1:10

Date


Oct 2023

800 Group


Cranborne Road  
Potters Bar  
Hertsfordshire  
EN6 3JN

T 01707 663 075

03  
P(PA)W01

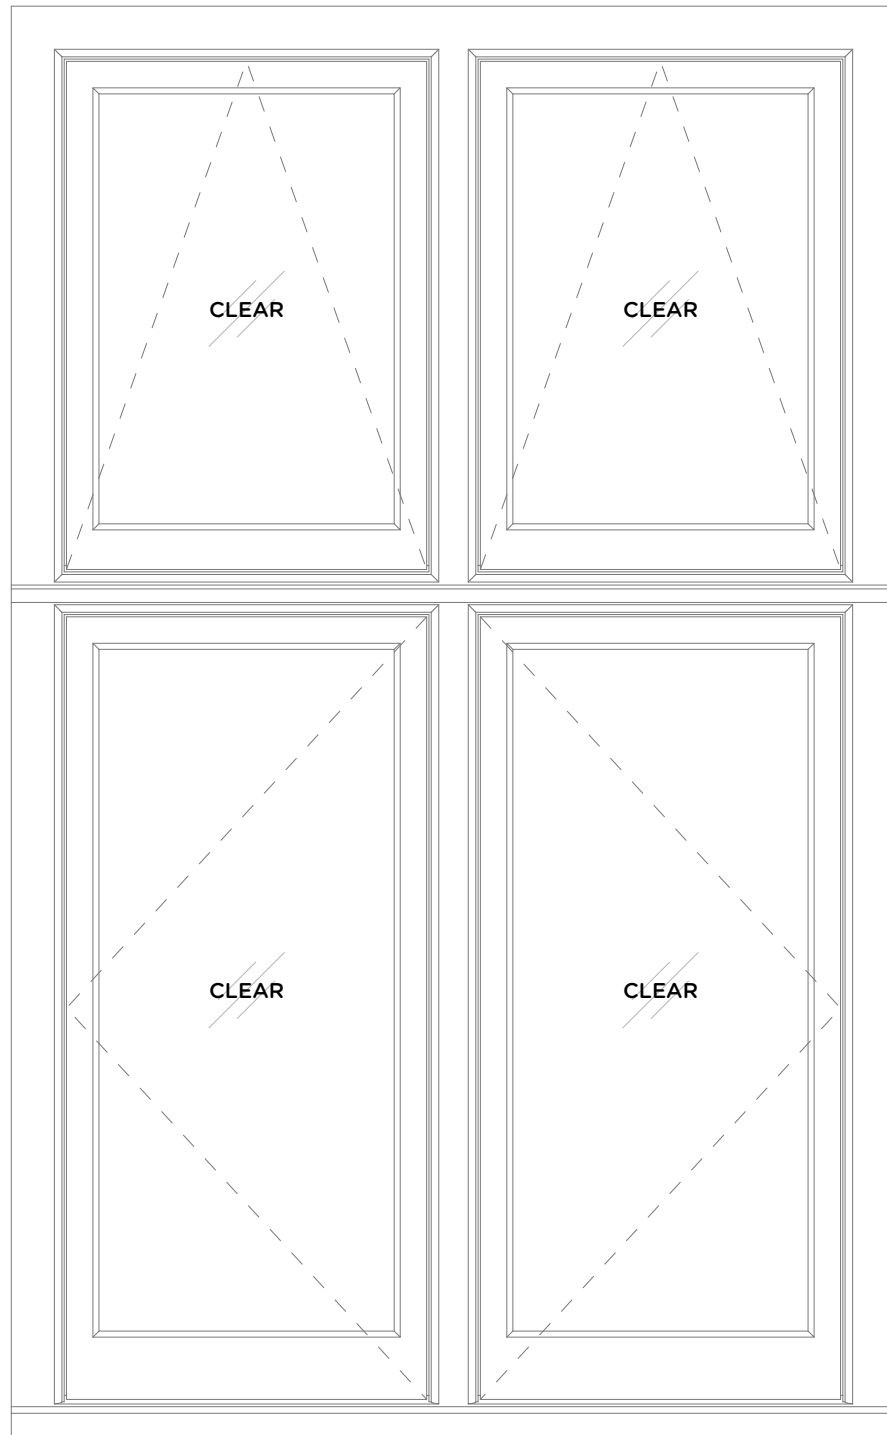

01 PROPOSED EXTERNAL ELEVATION  
P(PA)W01 1:10@A3

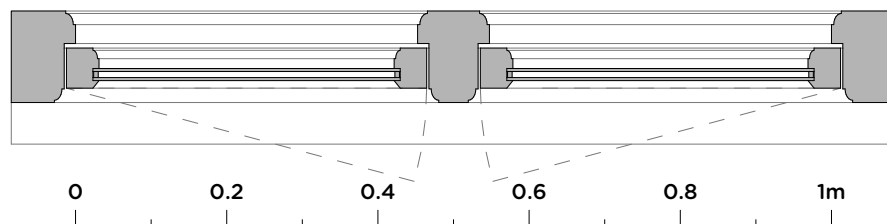

02 PROPOSED PLAN  
P(PA)W01 1:10@A3

03 PROPOSED SECTION  
P(PA)W01 1:10@A3

