

NOTES

1. EXISTING WHITE PAINTED TIMBER SINGLE GLAZED WINDOW TO BE REPLACED WITH A WHITE MICROPOROUS PAINTED ACCOYA TIMBER DOUBLE GLAZED WINDOW FOR IMPROVED THERMAL AND ACOUSTIC PERFORMANCE.

THE DETAILS OF THE NEW WINDOWS TAKE REFERENCE FROM THE EXISTING ORIGINAL WINDOWS, AMENDED TO SUIT DOUBLE GLAZING UNITS RATHER THAN SINGLE GLAZING.

THE SIGHT LINES OF THE NEW WINDOWS MATCH THE EXISTING.

PLEASE REFER TO SB JOINERY DRAWING C000_001_W 06 FOR THE PROPOSED WINDOW DETAILS.

Client

Mr A Bailiwick

Project

Gainsborough Lodge
Flat 3
2 Holford Road
London NW3 1AD

Drawing

Proposed
Window W.07

Dwg No.

316-P(PA)W07

Rev

-

Size Scale Date


A3 1:10 Oct 2023

800 Group


Cranborne Road
Potters Bar
Hertsfordshire
EN6 3JN

T 01707 663 075

03
P(PA)W07

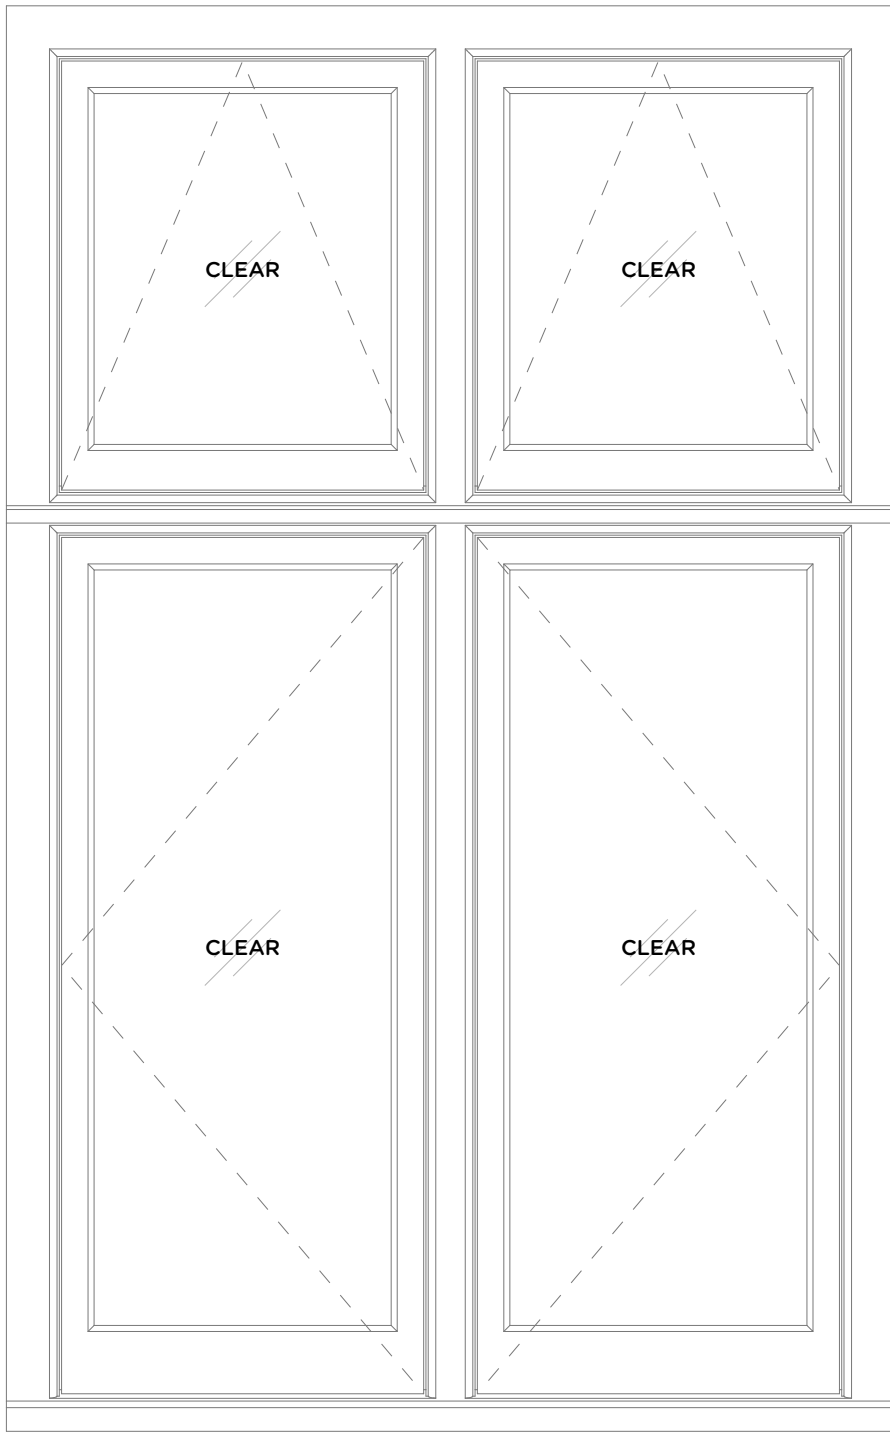

01 PROPOSED EXTERNAL ELEVATION
P(PA)W07 1:10@A3

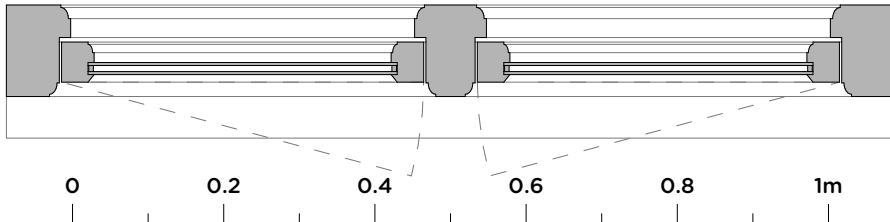

02 PROPOSED PLAN
P(PA)W07 1:10@A3

03 PROPOSED SECTION
P(PA)W07 1:10@A3

