
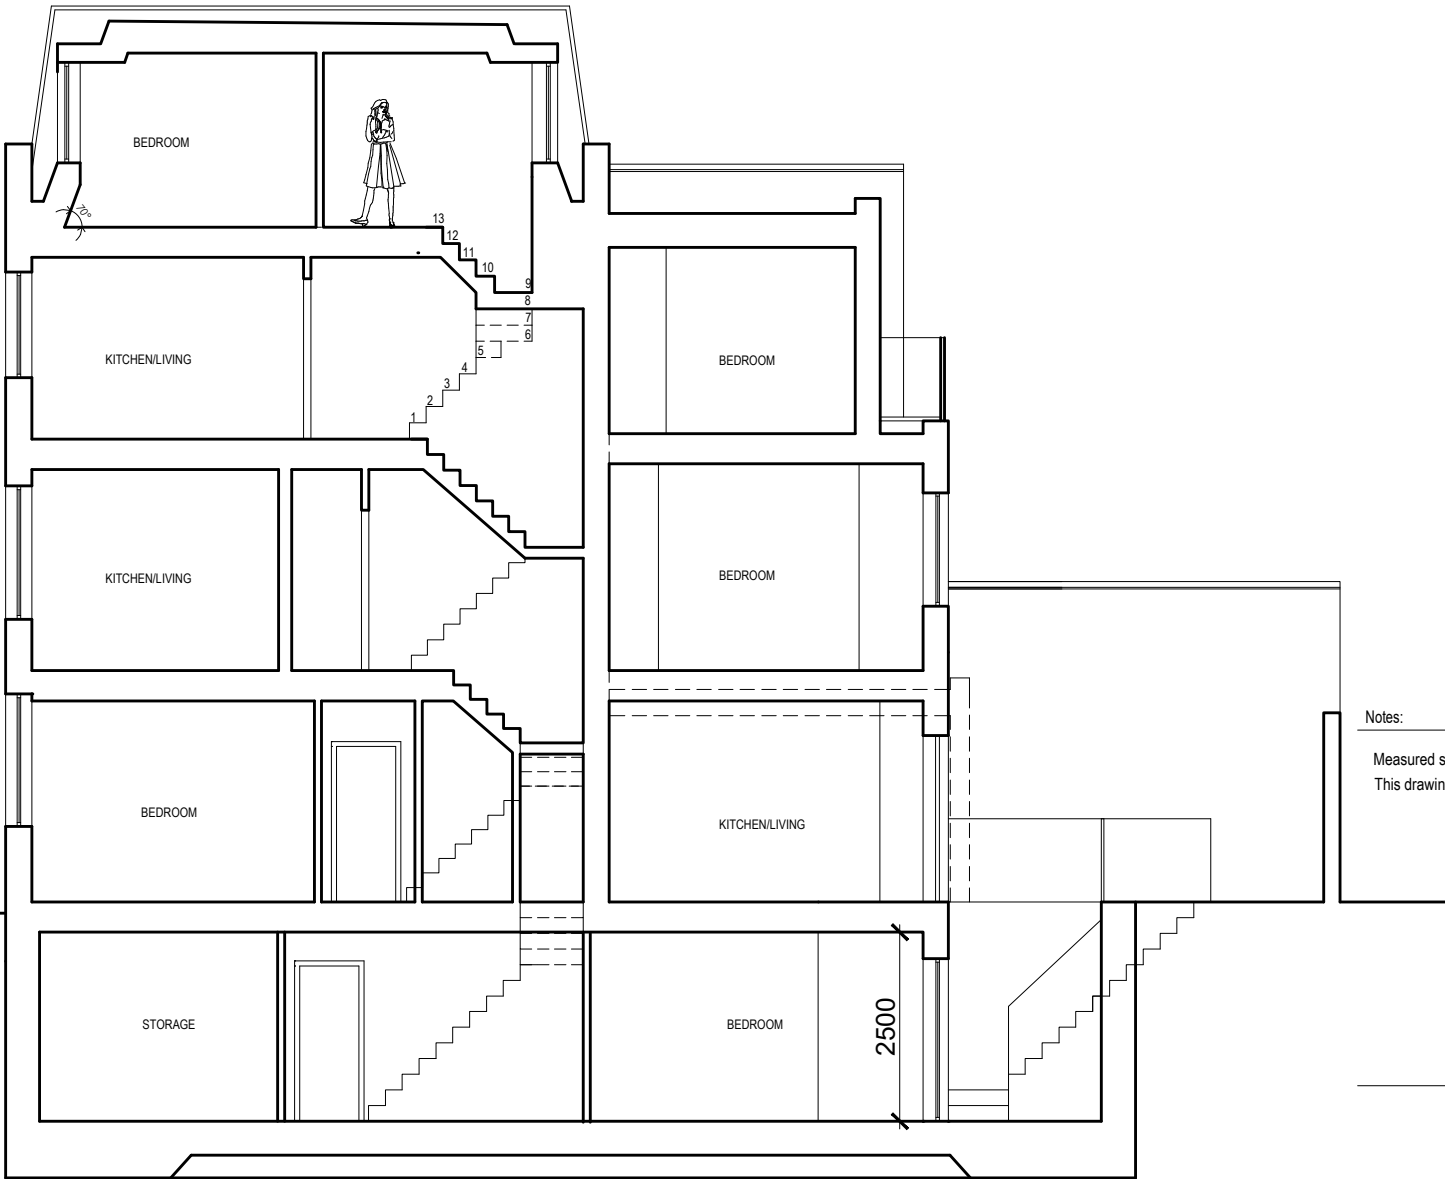


Revisions:		
P1	Draft issue	07.10.2022
P2	Clients comments included	24.07.2023
P3	Clients comments included	25.07.2023

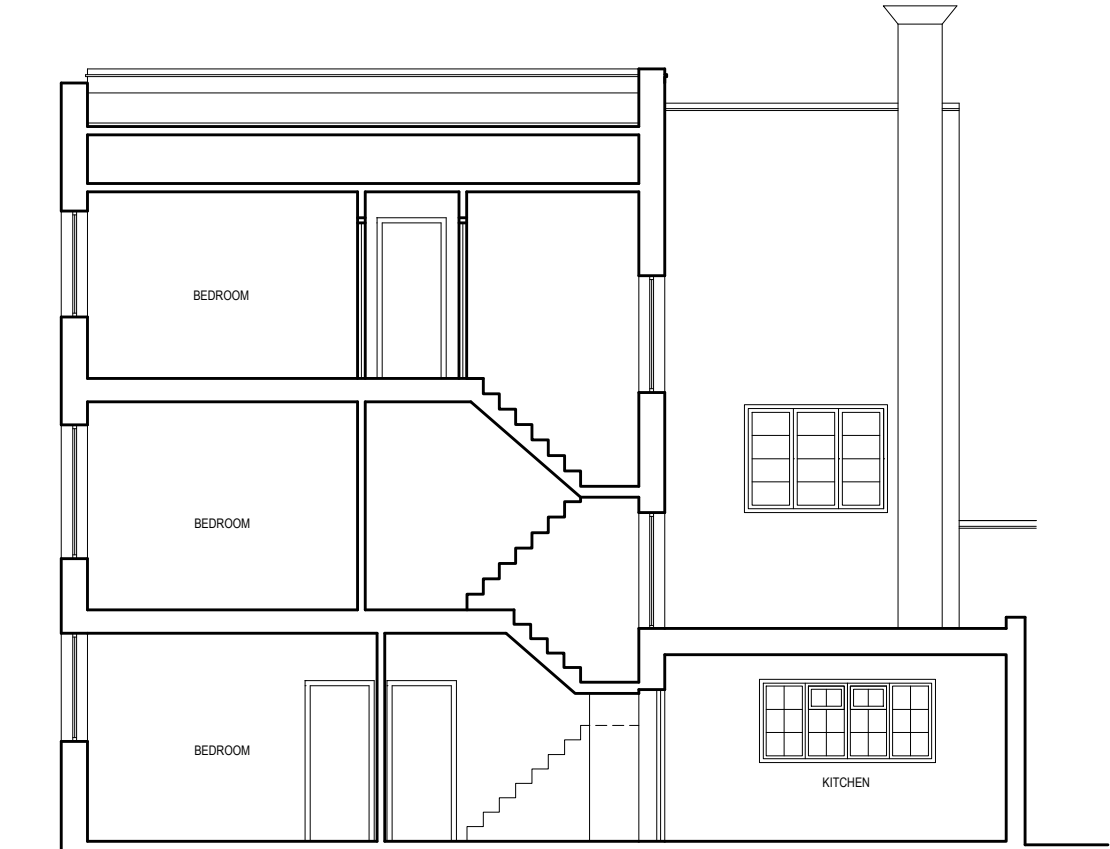

Notes:

Measured survey by others. All dimensions to be checked on site.
This drawing is copyright.

1 EXISTING SECTION
PR.AL.200
SCALE 1.100 @ A3

2 PROPOSED SECTION
PR.AL.200
SCALE 1.100 @ A3



Studio Becoming			
London WC1N 3EG T: 07799262294 E: hello@studiobecoming.com			
Project:	175 ARLINGTON ROAD		
Client:	OMAR KHAN		
Drawing Title:	EXISTING & PROPOSED SECTION A-A		
Date of Origin:	12.08.22	Drawn By:	RH
Scale/s:	1.100	Size:	A3
Drawing Number:	ARL_SB_PR_AL_200	Rev:	P3