




EXISTING / SECTION AA'
Section Drawing

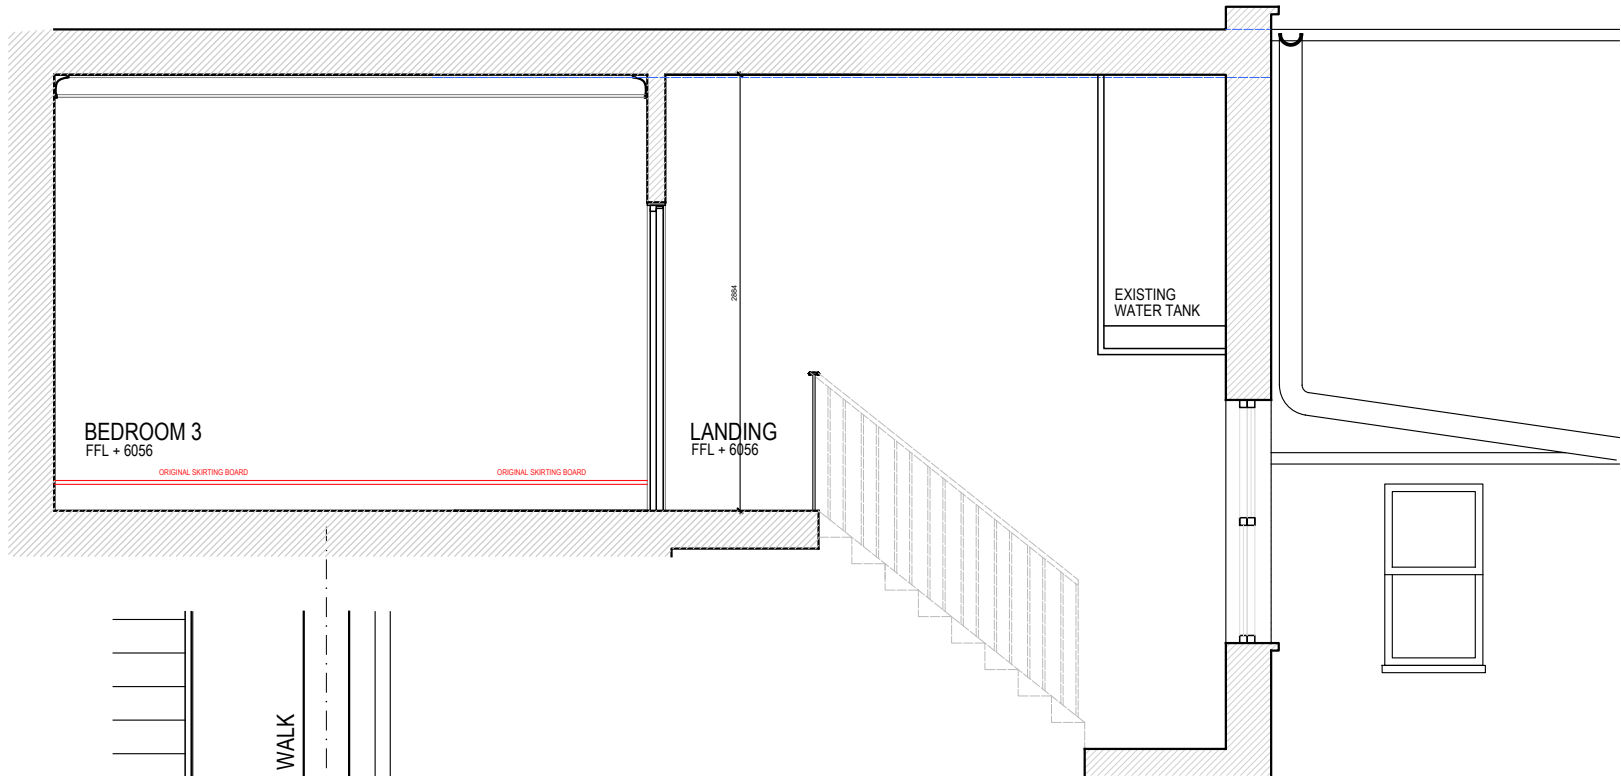

EXISTING / SECTION BB'
Section Drawing

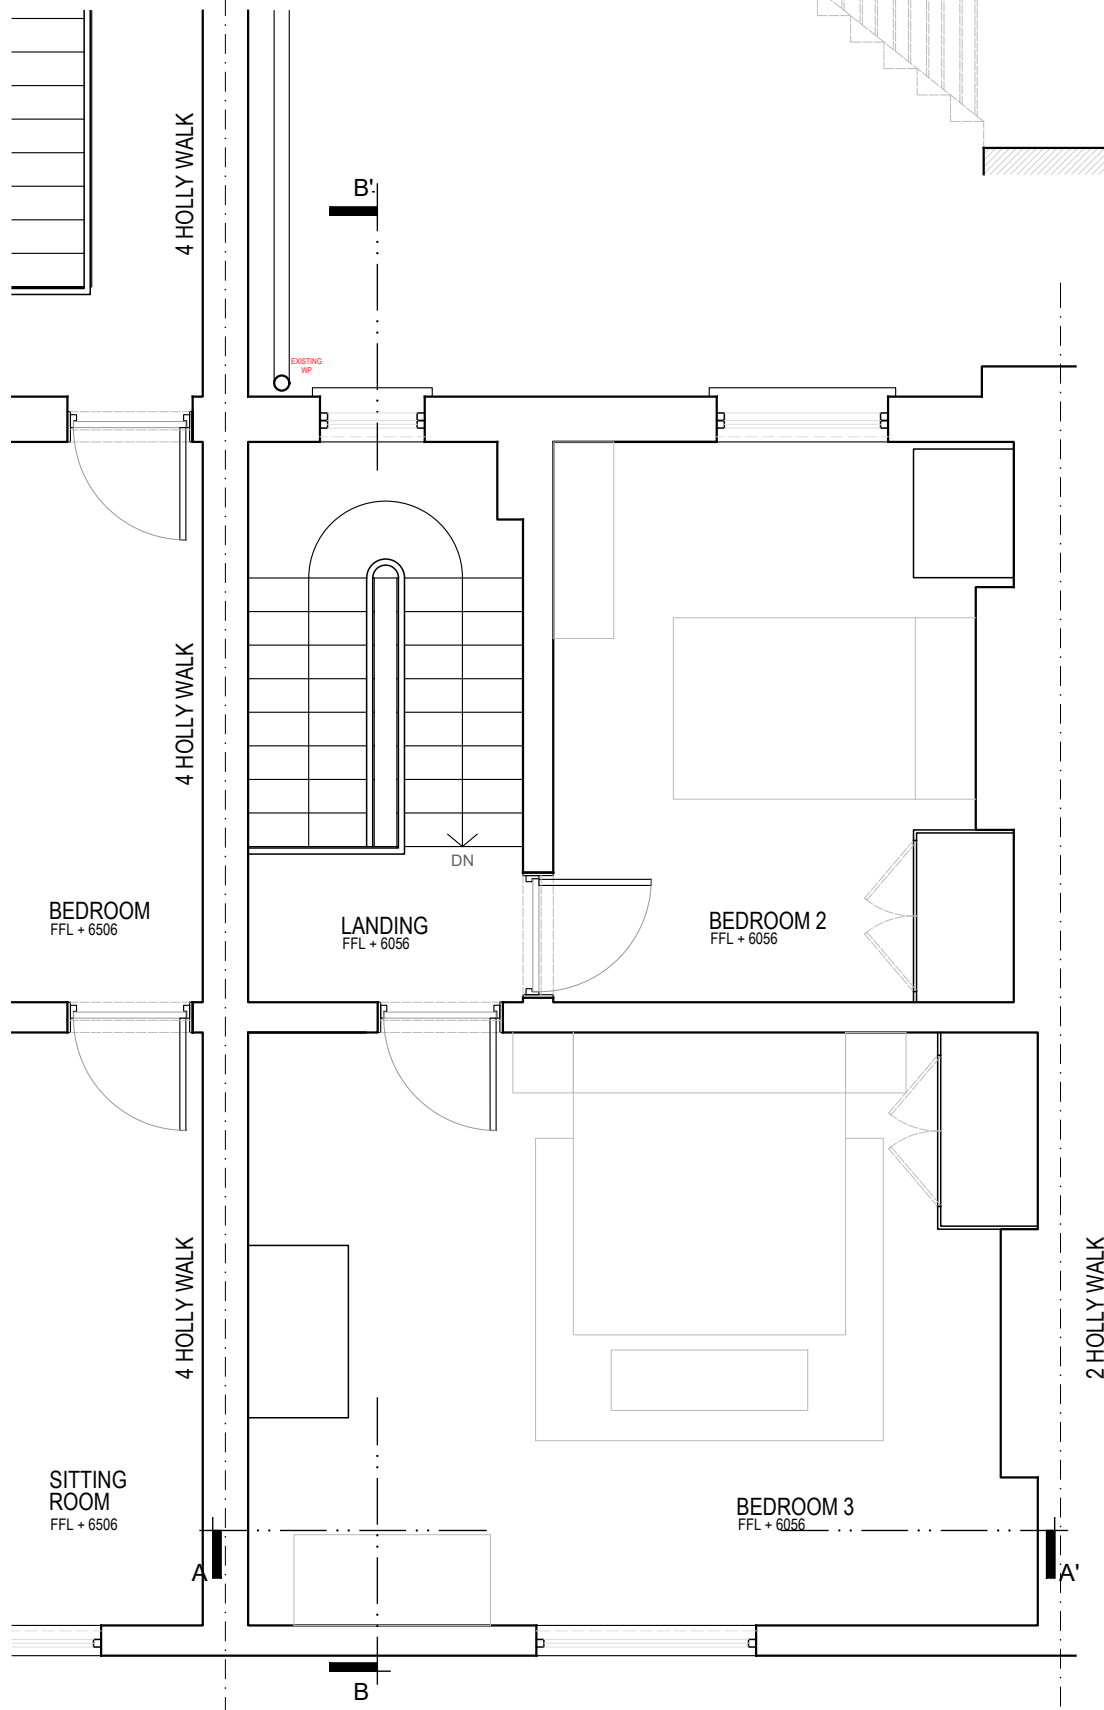

EXISTING / SECOND FLOOR LEVEL
General Arrangement Layout Plan

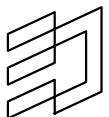

Emergent Design
Unit H, 51 Calthorpe Street
London WC1X 0HH
+44 20 7713 0056
info@ed-studios.com

FOR INFORMATION ONLY
All dimensions to be verified on site
Do not scale from this drawing
© Emergent Design Studios Ltd. All Rights Reserved.

St Mary's Catholic Church
Holly Walk, London NW3, UK

project

scale

date

drawing number

version

1:100 @A3

18 August 2023

drawing name

STMH_SK_101

Existing - Second Floor Level