

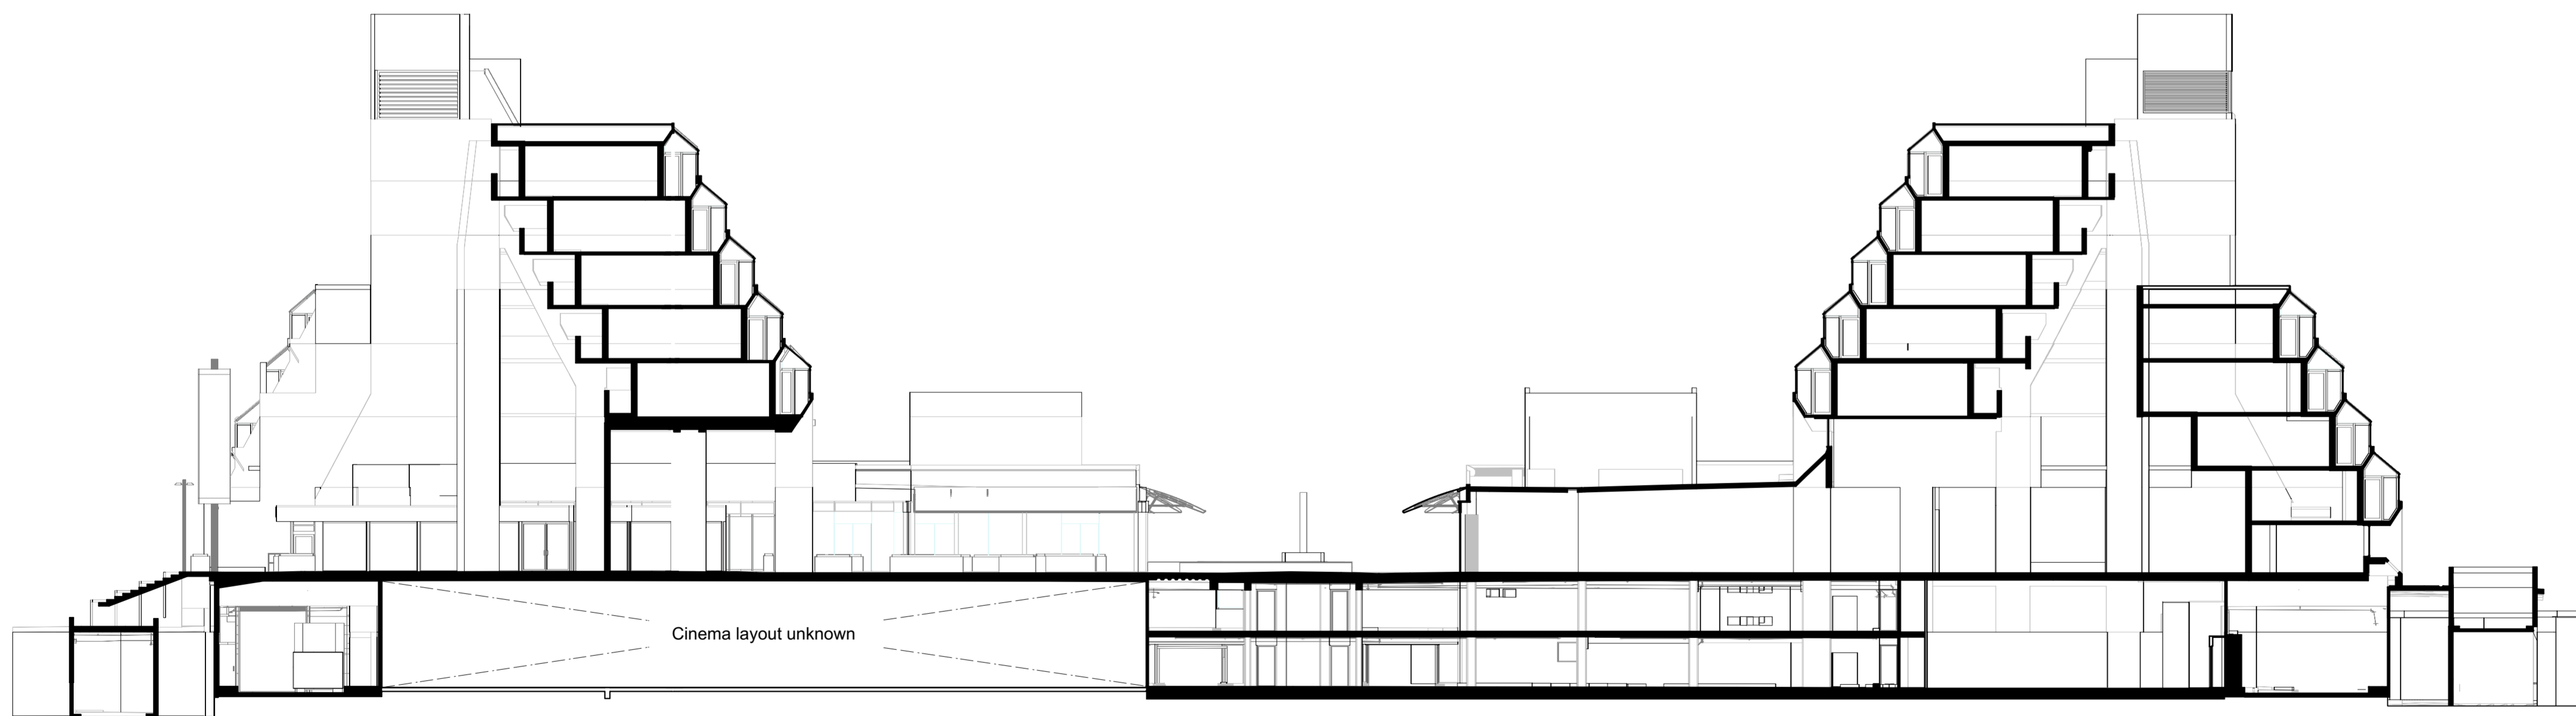


1 Existing East - West section  
Scale: 1:200

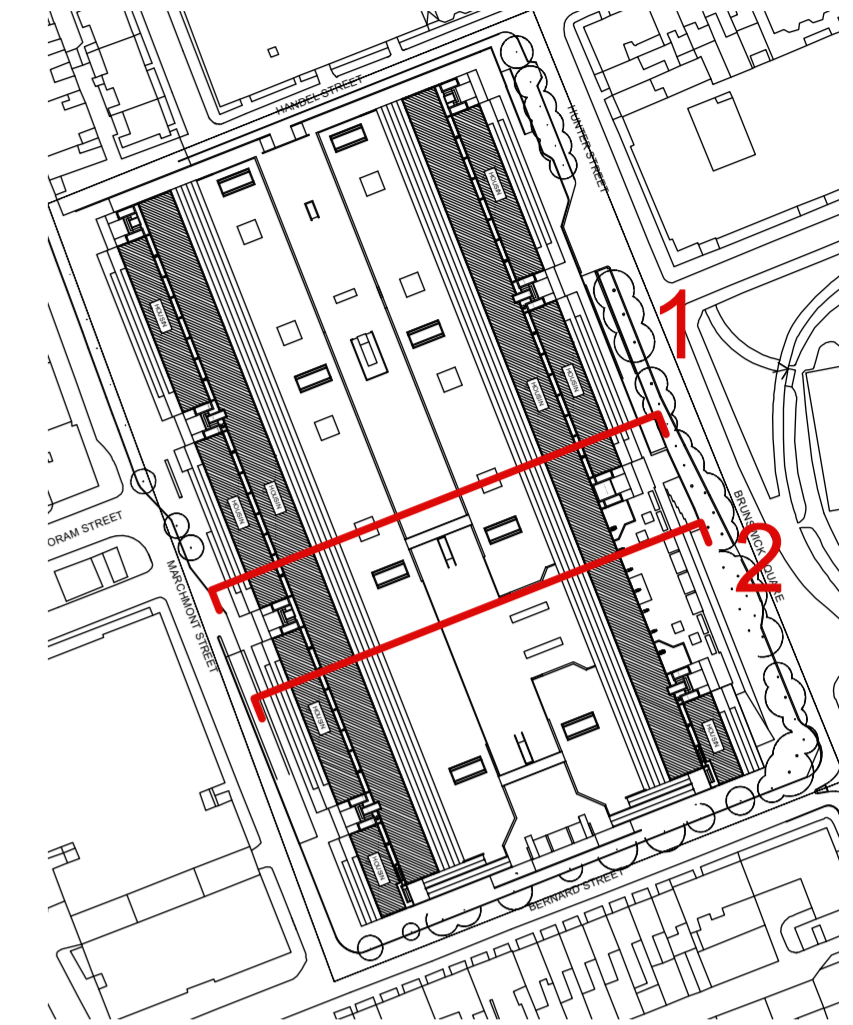

2 Existing East - West section  
Scale: 1:200

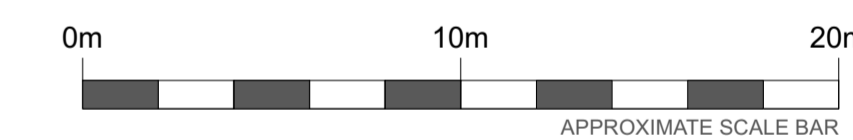

Rev	Date	Description	By	Chk
B	06/07/23	For planning		FP
A	26/05/23	Stage 2 issue		FP



Client  
**Lazari Investments LTD**

Project  
 BRUNSWICK CENTRE  
 BLOOMSBURY  
 LONDON WC1N 1BS

Drawing  
**Existing Sections**  
**East - West sections**

Scale	Date	Drawn	Checked
1:200	15/11/2022	FP	JM

Drawing No.	Revision
<b>4742-PA1-014</b>	<b>B</b>

Status  
**PLANNING**