



4 **Section A**
Scale: 1:10

1 **Partial elevation**
Scale: 1:10

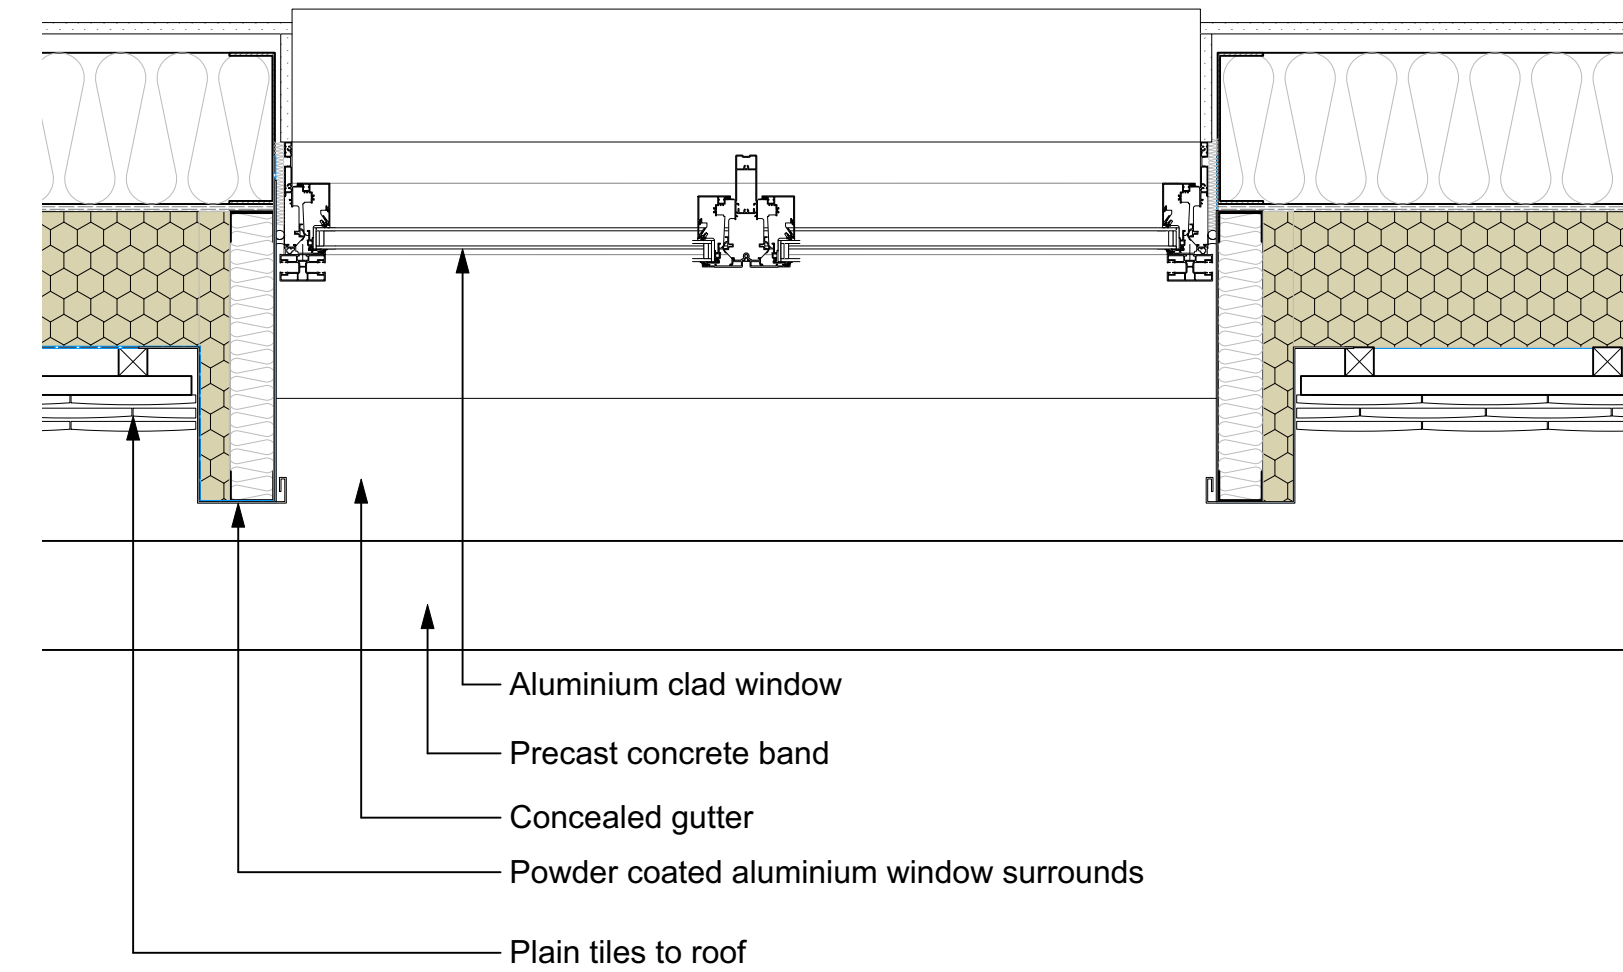

2 **Jamb detail - dormer window**
Scale: 1:10

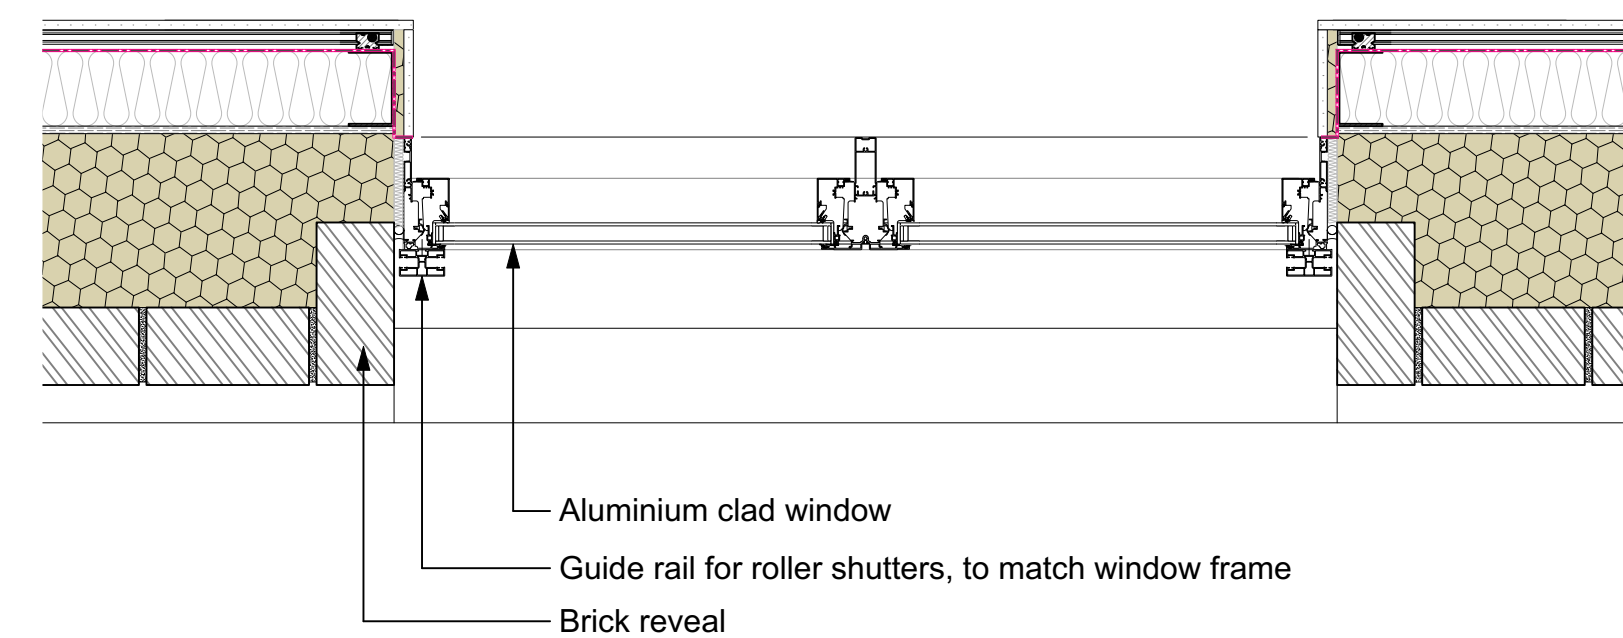

5 **Jamb detail - typical window**
Scale: 1:10

PP1 03/10/2023 Planning application

Mole

Mole Architects
Floor 2, 52 Burrell Street
Cambridge
CB1 1DZ
Tel: 01223 813012
www.molearchitects.co.uk

DO NOT SCALE FROM THIS DRAWING. VERIFY ALL DIMENSIONS ON SITE. DRAWING SHOULD BE READ IN CONJUNCTION WITH INFORMATION FROM ALL OTHER DESIGN CONSULTANTS AND CONTRACTORS. ALL DRAWINGS IN DIGITAL FORMAT ARE FOR REFERENCE ONLY.

Daleham Gardens
Daleham Gardens, London
W8 7LJ

Job no: 2102

dwg.No: PL_D_6100

Title: Typical window and eaves detail

Status: PLANNING Rev: PPI

Scale: 1:10@A1 / 1:20@A3
Date: 03/10/2023