



1 Section A
Scale: 1:10



2 Elevation view
Scale: 1:10

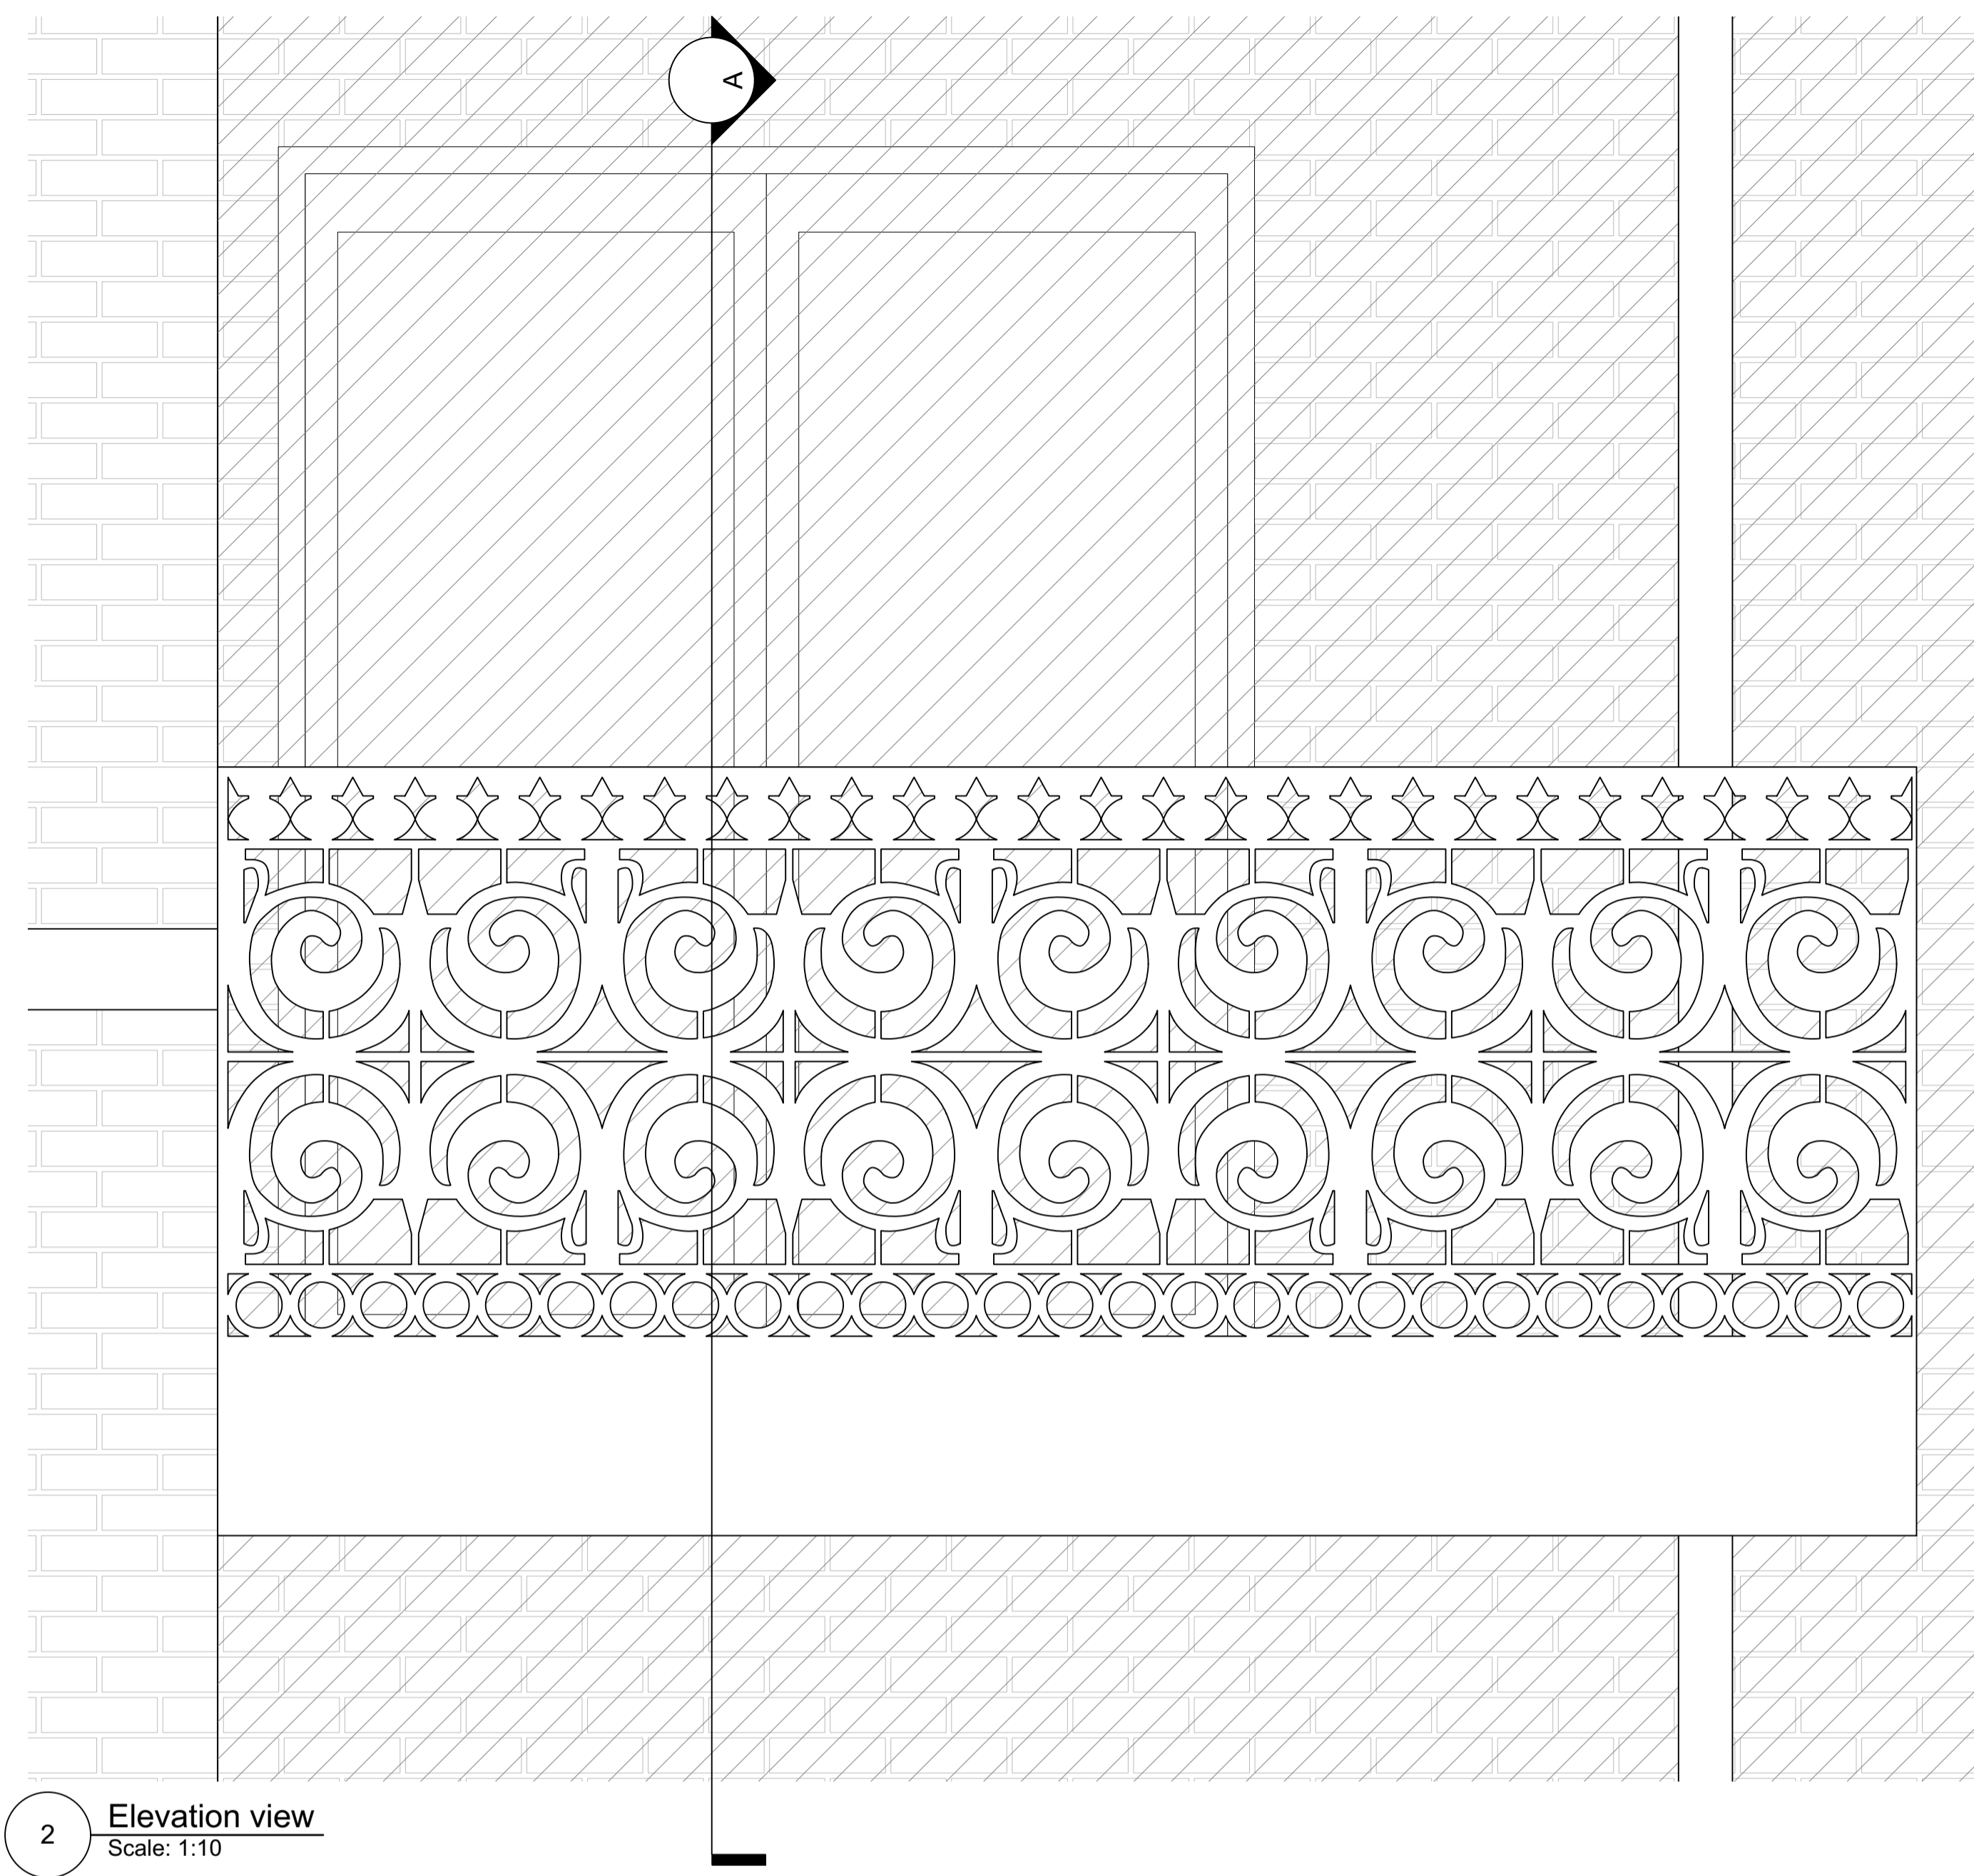

Example detail from Daleham Gardens

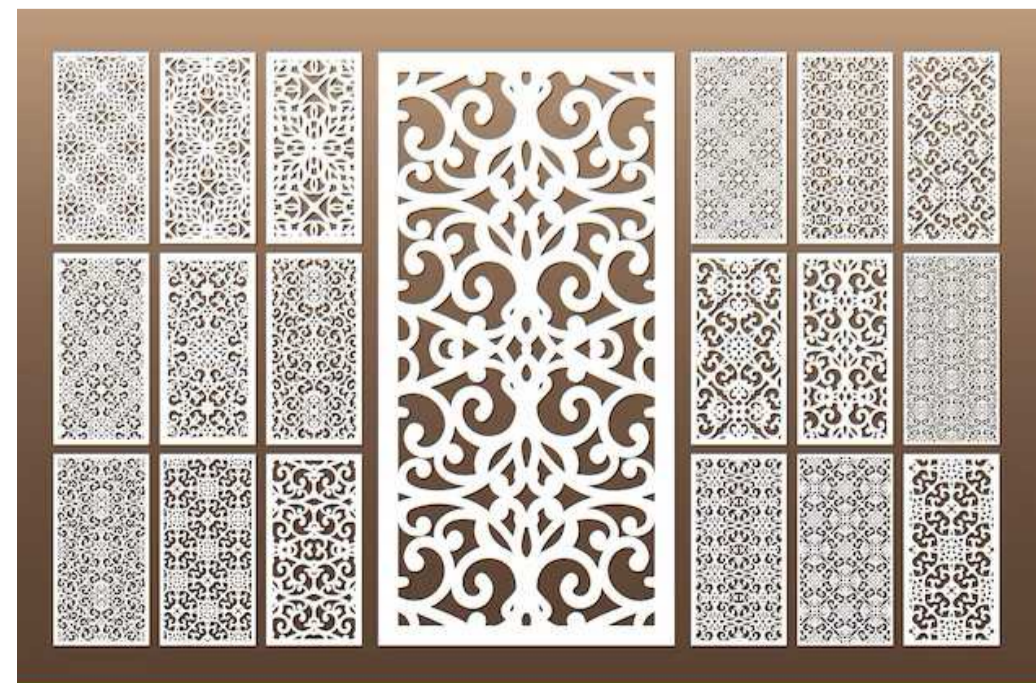


Lazer cut panel examples, showing the likely size of openings and density of pattern required

Lazer cut balconies

Pattern shown is indicative only, to be fully designed working with a fabricator during the technical design process, and approved by condition

Design criteria:

- pattern to reflect decorative features from Daleham Gardens and the surrounding streets
- no openings that a 100mm sphere could pass through
- not climb-able

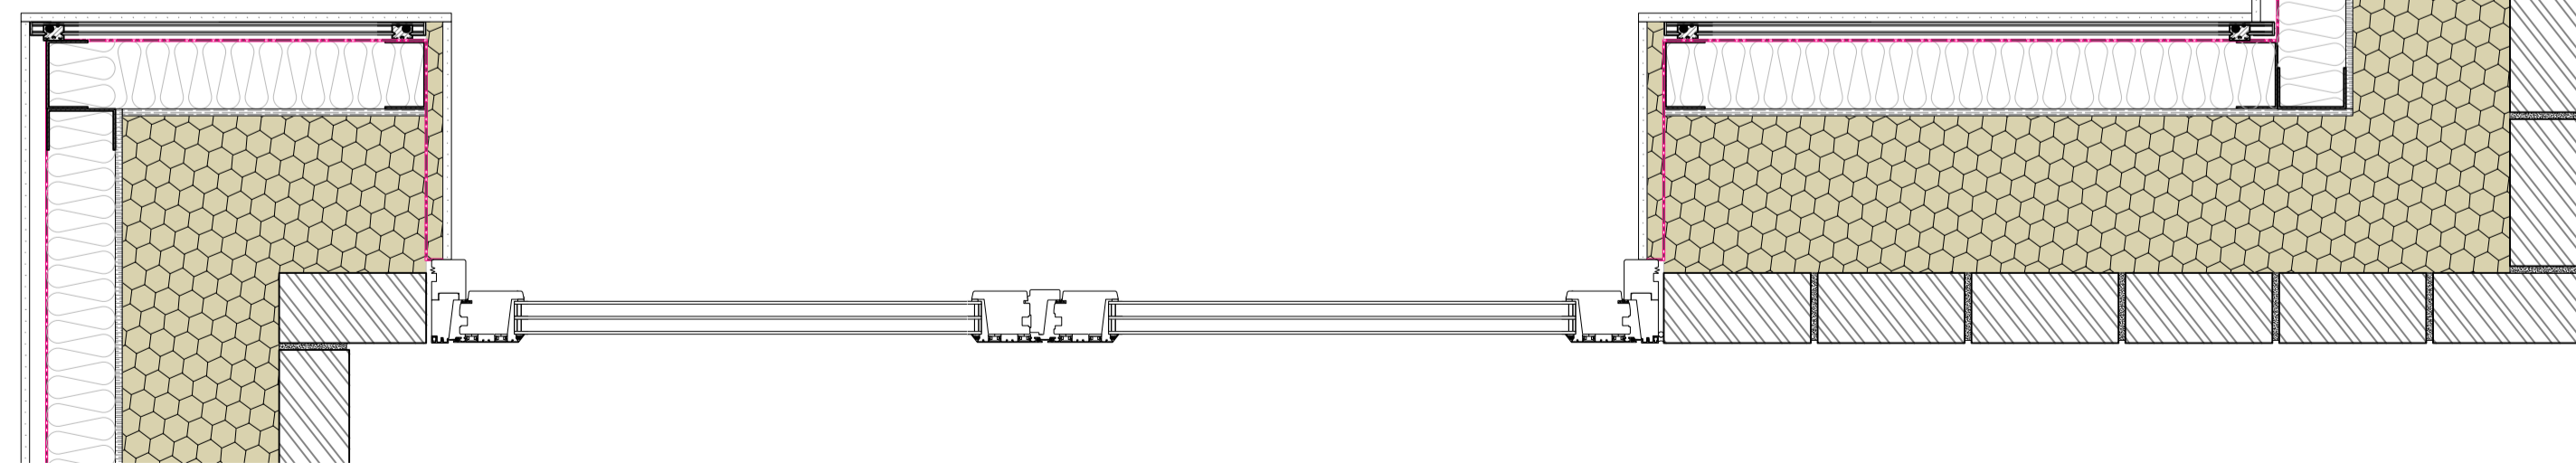

3 Plan detail
Scale: 1:10