


DO NOT SCALE
REPORT ERRORS AND OMISSIONS TO THE ARCHITECT
CHECK ALL DIMENSIONS BEFORE FABRICATION

REVISION	DRAWN	CHKD	DATE
-	-	-	--/--

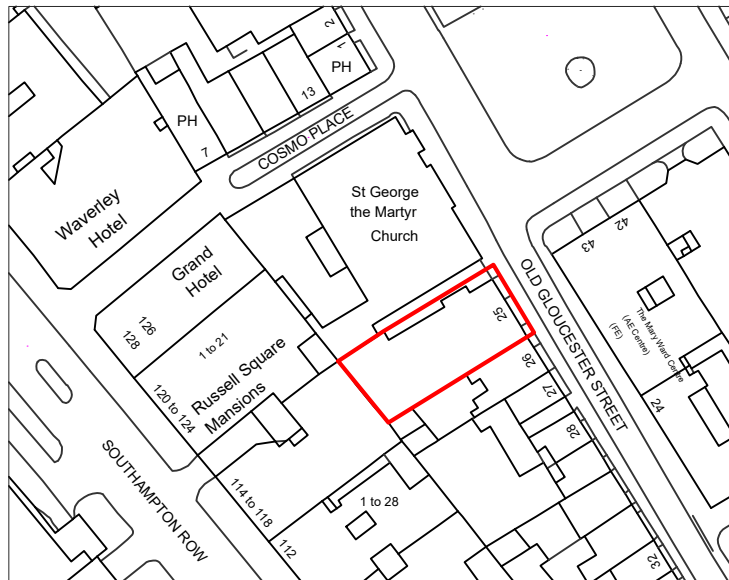

Scale Bar 1:1250



Planning

CONTRACT

BAPS Cultural Centre
25 Old Gloucester Street
WC1N 3AF

SCALE 1:1250 @ A4

DATE Oct 23

DRAWN LE

CHECKED SM

TITLE

Site Location Plan

DRAWING No

23165_PL1.000

REVISION



Architects + Building Surveyors

Brook House Coventry Road Ilford Essex IG1 4QR
T 020 8532 4141 F 020 8532 4140