


Jinny Blom

- General notes:
- Do not scale from drawings, use written dimensions only.
 - All dimensions and levels shown must be confirmed by contractors on site before materials are purchased or works begin. Notify designer immediately of any discrepancies found.
 - Drawing to be read in conjunction with relevant drawings and Schedules.




1 PROPOSED SECTION A
1:100 @ A1

Legend	
P1b	Surface Type - P1b High quality clay brick paving Note Sand swept joints Laid stack/stretcher bond Colour: Red, to match local vernacular
P1c	Surface Type - P1c High quality clay brick paving Note Sand & soil swept joints Laid stack/stretcher bond Colour: Red, to match local vernacular
P2	Surface Type - P2 High quality reclaimed Yorkstone pavers Note 600/700x600/700mm
P3	Surface Type - P3 Bark Mulch Pulp Note
W1	Wall Type - W1 Existing boundary wall to be deconstructed and rebuilt as existing
W4	Wall Type - W4 0.5m high brick wall Note Brick on edge and tile creaser cope
T1	Turf On 150mm topsoil
T2	Meadow Grass On 150mm low fertile topsoil
X7	Greenhouse - X7 Greenhouse Metal and glass See 496 PL 201
Red dashed line indicates existing level	

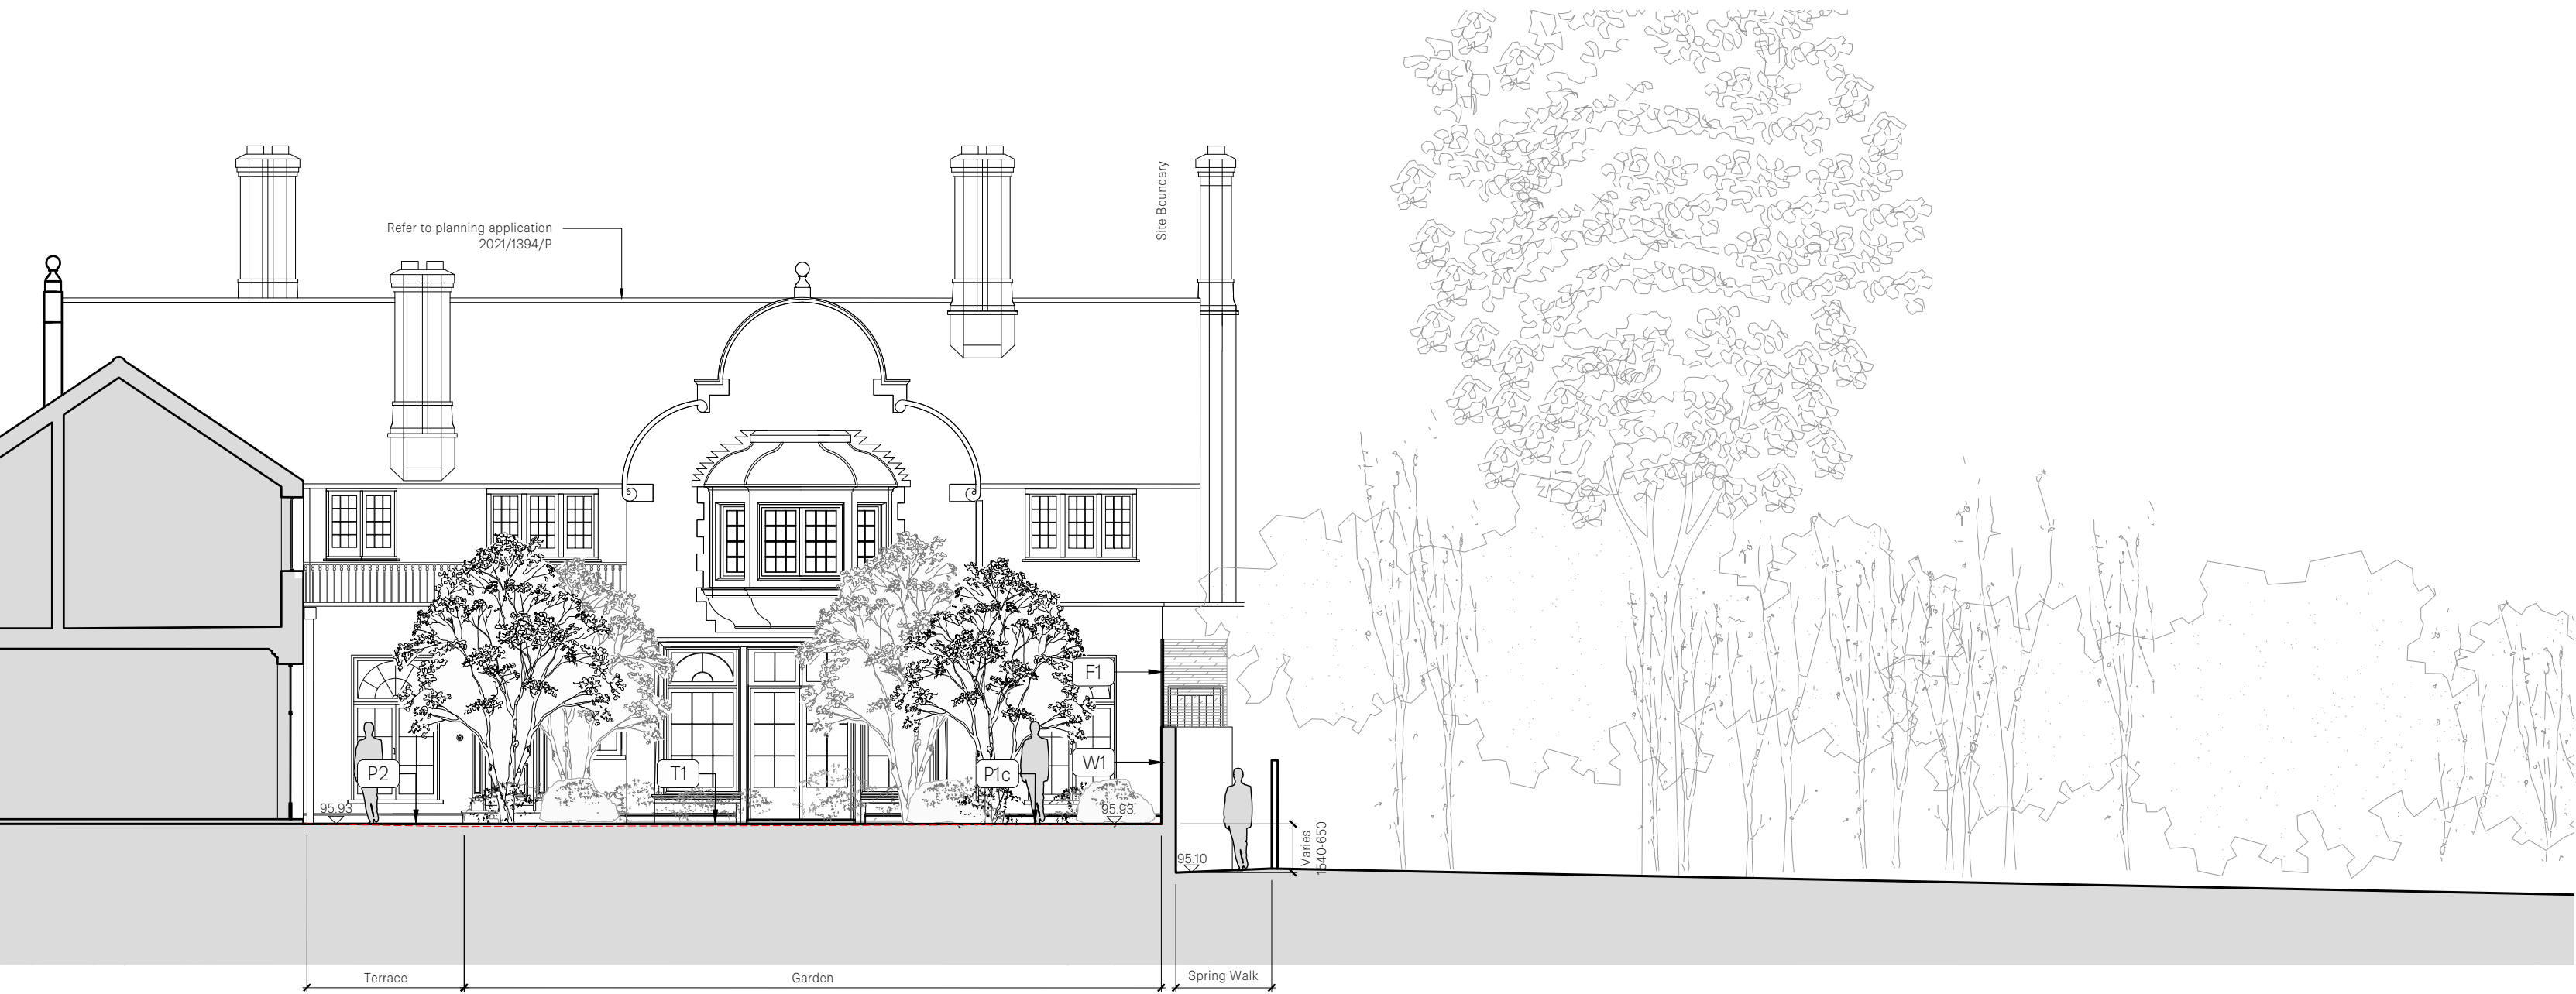

2 PROPOSED SECTION B
1:100 @ A1

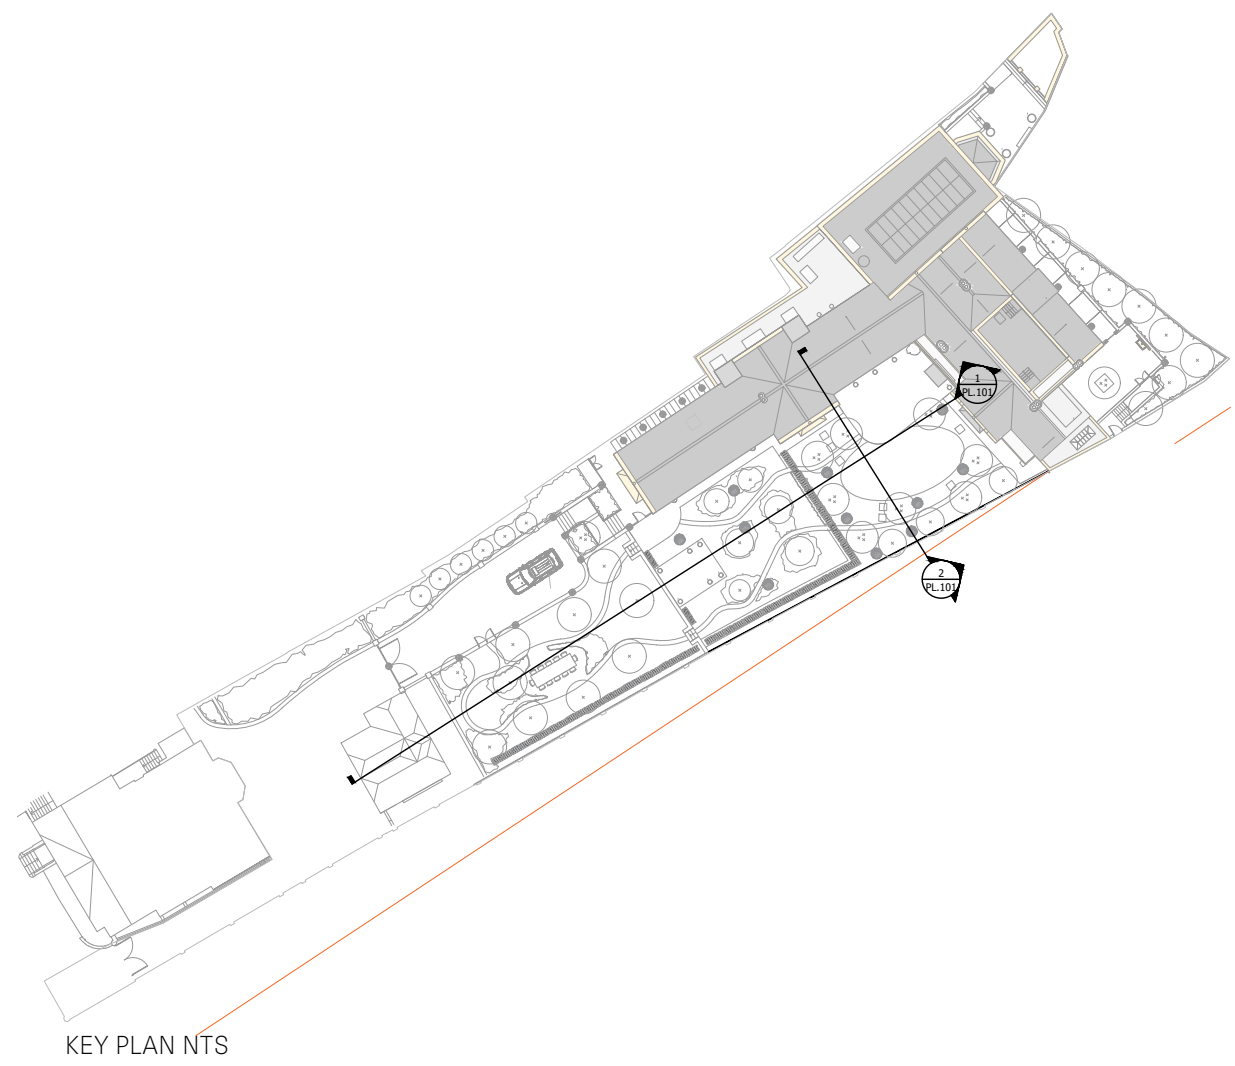


05.10.23 PLANNING ISSUE
24.08.23 PLANNING ISSUE
03.08.23 PLANNING ISSUE

496
82 Fitzjohn's Avenue
Site Sections -
Garden

484.PL101
REV
1:100 @ A1, 1:200 @ A3

DR/JB
FOR PLANNING

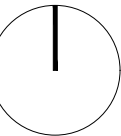

15 BOWLING GREEN LANE,
CLERKENWELL
LONDON, EC1R 0BD.

+44 (0)20 3950 2899
WWW.JINNYBLOM.COM

REGISTERED IN ENGLAND NO.
5520979. VAT REG NO. 865898055

© JINNY BLOM 2023

