
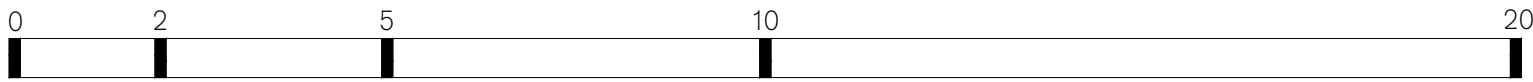


General notes:

- Do not scale from drawings, use written dimensions only.
- All dimensions and levels shown must be confirmed by contractors on site before materials are purchased or works begin. Notify designer immediately of any discrepancies found.
- Drawing to be read in conjunction with relevant drawings and Schedules.

W1	<p><u>Wall Type - W1</u> Existing boundary wall to be deconstructed and rebuilt as existing</p>
----	---

F1	<u>Fence Type - F1</u> 1.5m high woven timber hurdle fix on top of existing wall (wall type 1)
----	--

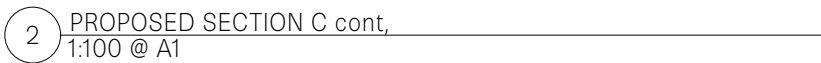

496  
82 Fitzjohn's Avenue  
*Site Sections -*  
*Spring walk boundary*

DR/JB  
FOR PLANNING

