

Existing Basement Floor  
Scale 1:100

Copyright: All rights reserved. This drawing must not be reproduced without permission. Only the original drawing should be relied upon. Contractors, subcontractors and suppliers must verify all dimensions on site before commencing any work or making any shop drawings.

All shop drawings to be submitted to the architect / interior designer for comment prior to fabrication.

This drawing is to be read in conjunction with the architect's / interior designer's specification, bills of quantities / schedules, structural, mechanical, electrical drawings and all discrepancies are to be reported to the architect.

Do not scale from this drawing. Dimensions are in millimetres unless otherwise stated.

All fire related elements and items as set out within the Fire Engineers Fire Strategy Report. Fire rating of elements / components require certification from certified test bodies to be provided to both the Fire Engineer & Building Control for review and sign off, prior to procurement and installation.

Studio Mores Ltd will coordinate with all other consultants in relation to statutory items / elements under that consultants control. These items may be shown on Studio Mores Ltd drawings for coordination purposes, however they remain under that consultants design and control.

**NOTES**

**KEY PLAN:**

- Areas Out of Scope
- Areas to be made good and ready to receive new finishes
- Areas to be renovated
- Riser

**WALL TYPES:**

- Existing Walls
- Proposed Walls
- Extension Outline



rev	amendments	date	by	chk
1	ISSUED FOR PLANNING	06.01.23	ES	JO

**studio moren**  
 architecture  
 studio moren Ltd  
 architecture urban design  
 interior design creative media  
 www.studiomoren.co.uk  
 studio@studiomoren.co.uk

57d  
 jamestown road  
 london nw1 7db  
 UK

t: 020 7267 4440

project  
**Mercure London Bloomsbury**


client  
**Fairview Hotels**

drawing title  
**Proposed Basement Floor**

drawing purpose status  
**FOR PLANNING**

scale	original date	revision date	drawn by
As indicated@A1	16.07.18	06.01.23	JO

job no.	drawing no.	revision
1450	A - 100-000	P 1

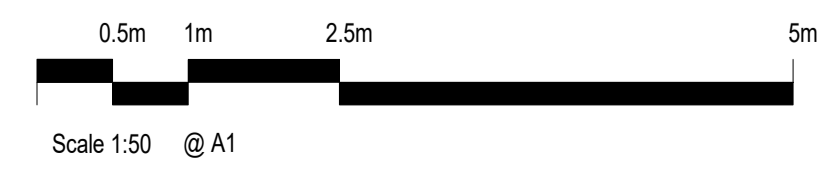

**100 000 - Basement Floor - GA Plan**  
 1 : 50