

BGY

22-26 Vine Hill


S73 Application

27.09.23

Overview


This document sets out the proposed design updates to the approved planning application for works to 22-26 Vine Hill (2021/1150/P).

Roof Plan

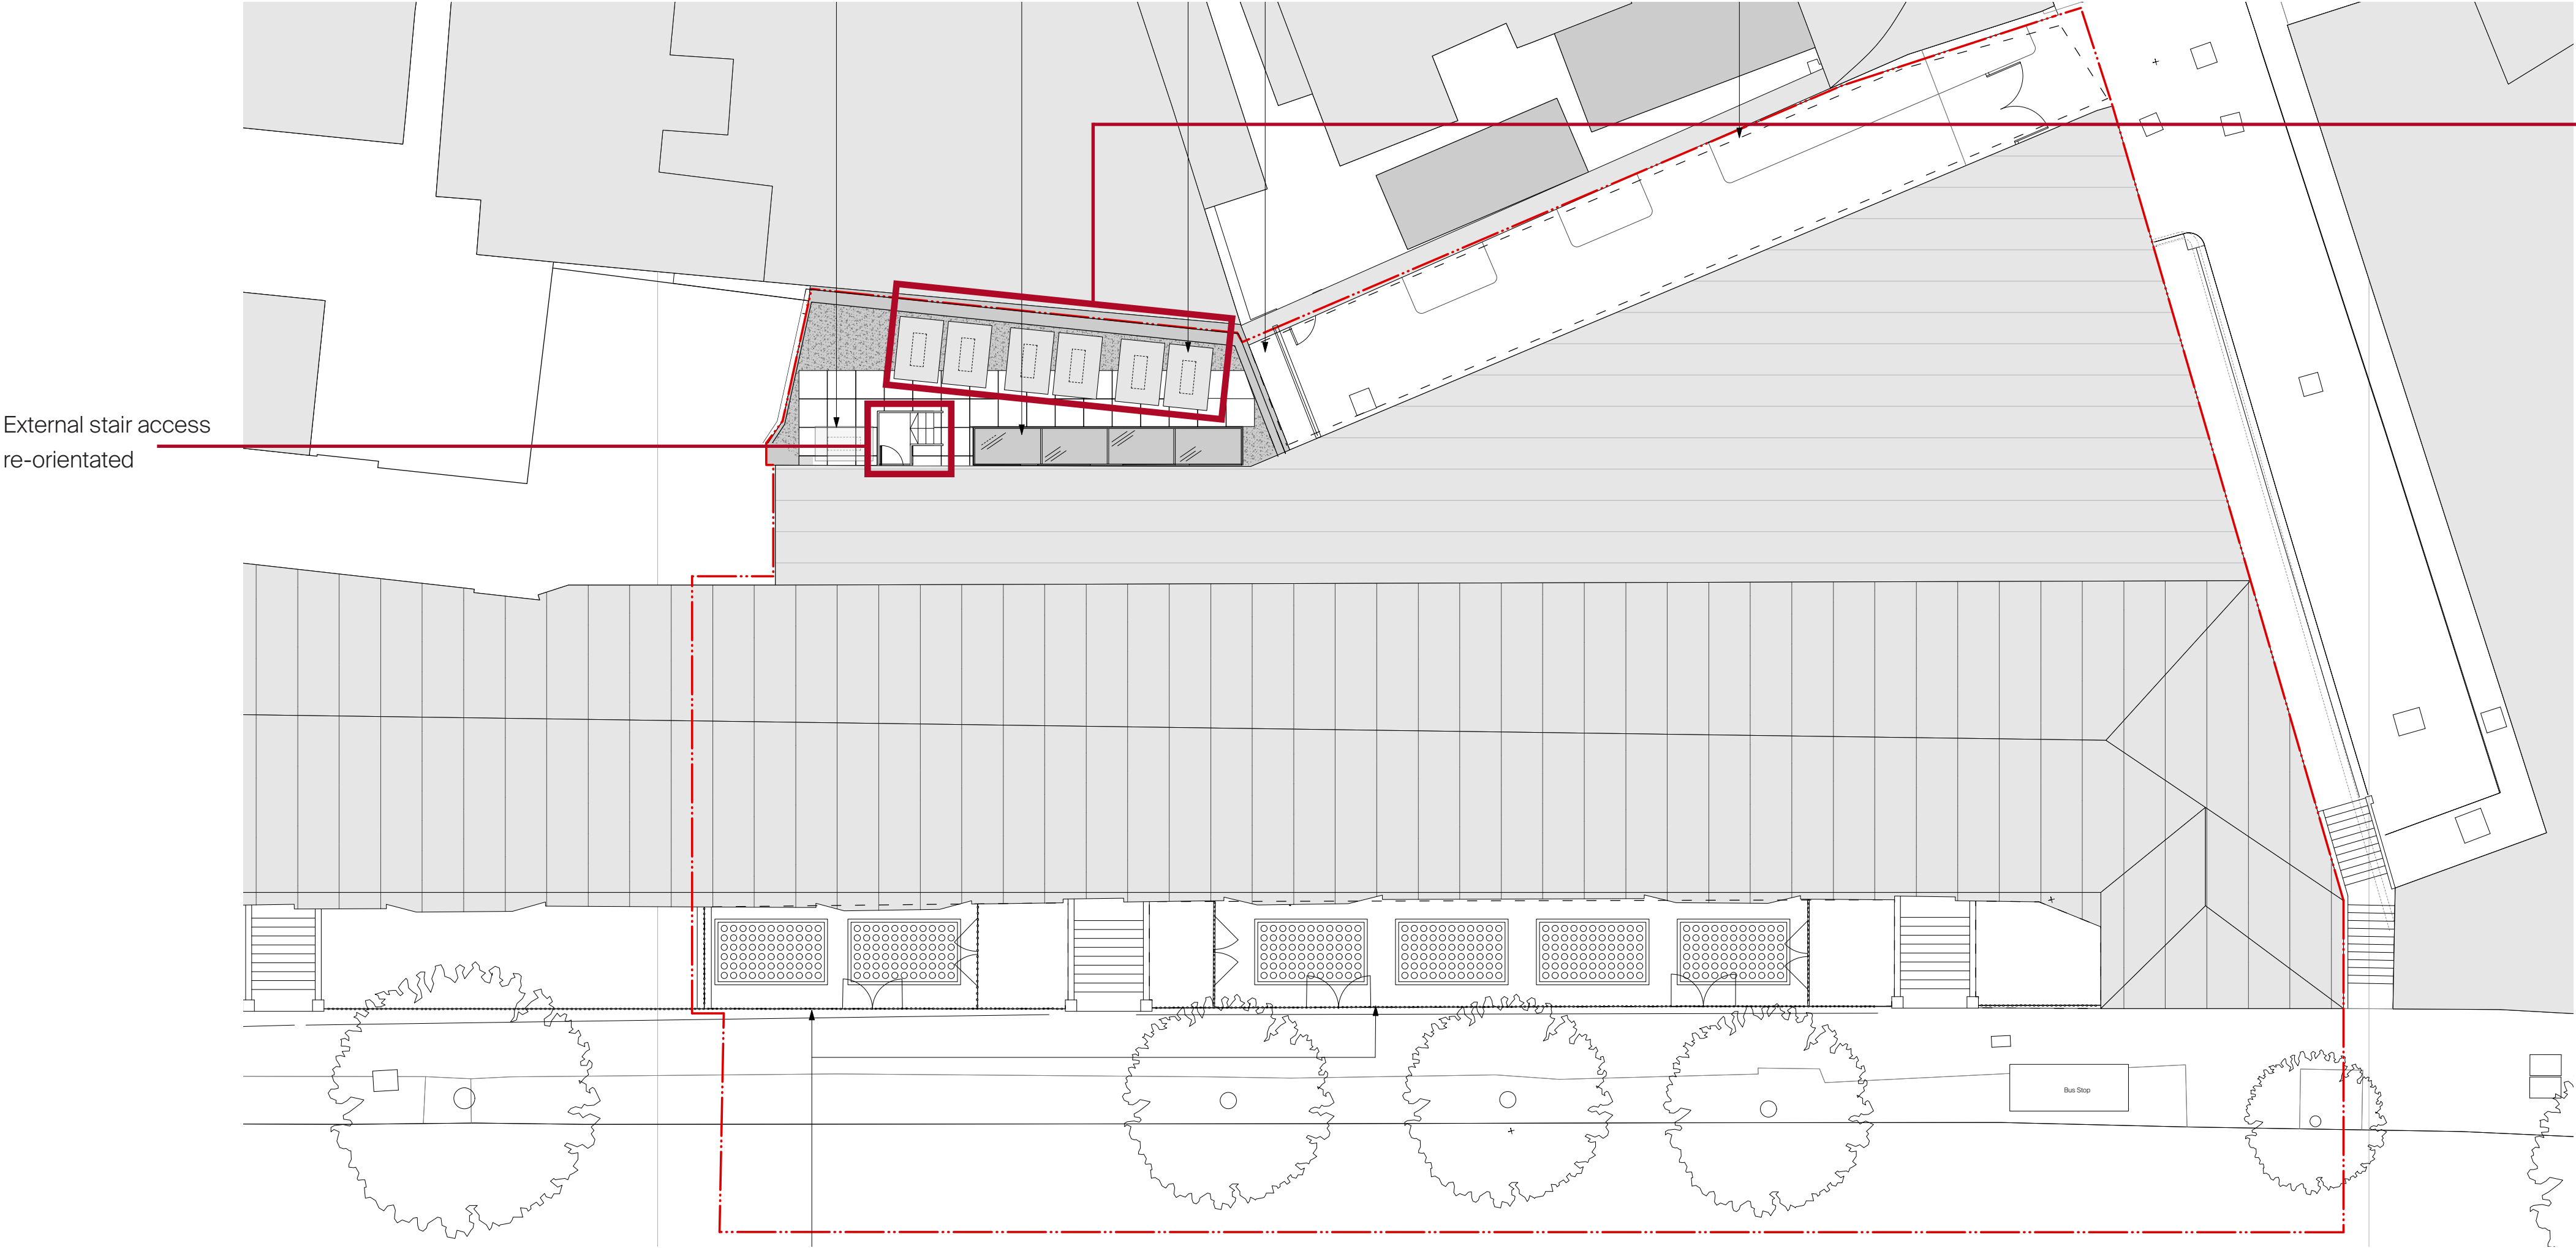

6no. acoustic enclosures housing condenser units re-orientated. Height and size of acoustic enclosures to remain the same as consented drawings.


7 Warner Yard Roof Plan

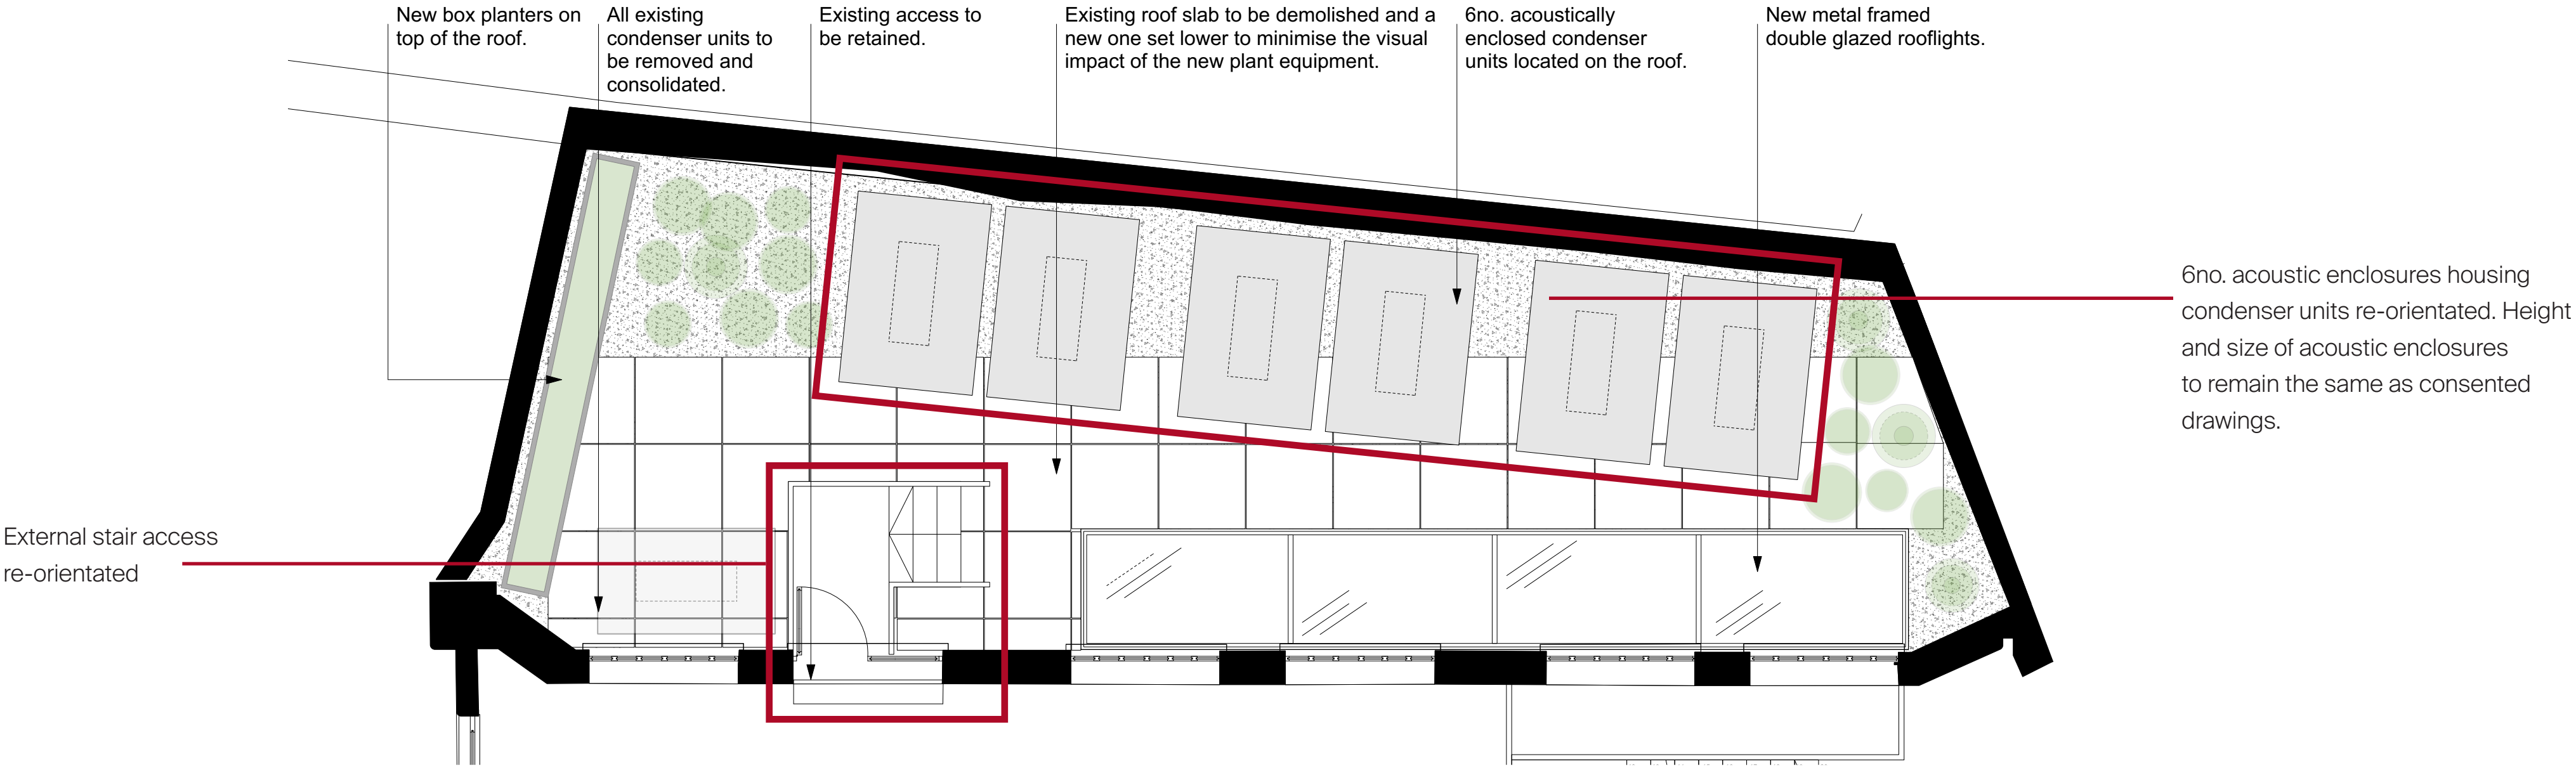

External Fence/Gate Details

Vertical members of external gate changed from galvanised and patinated metal to timber to match bin and bike store adjacent . Spacing of vertical timbers increased from 10mm to 20mm.



The structure of the gate is to remain metal.

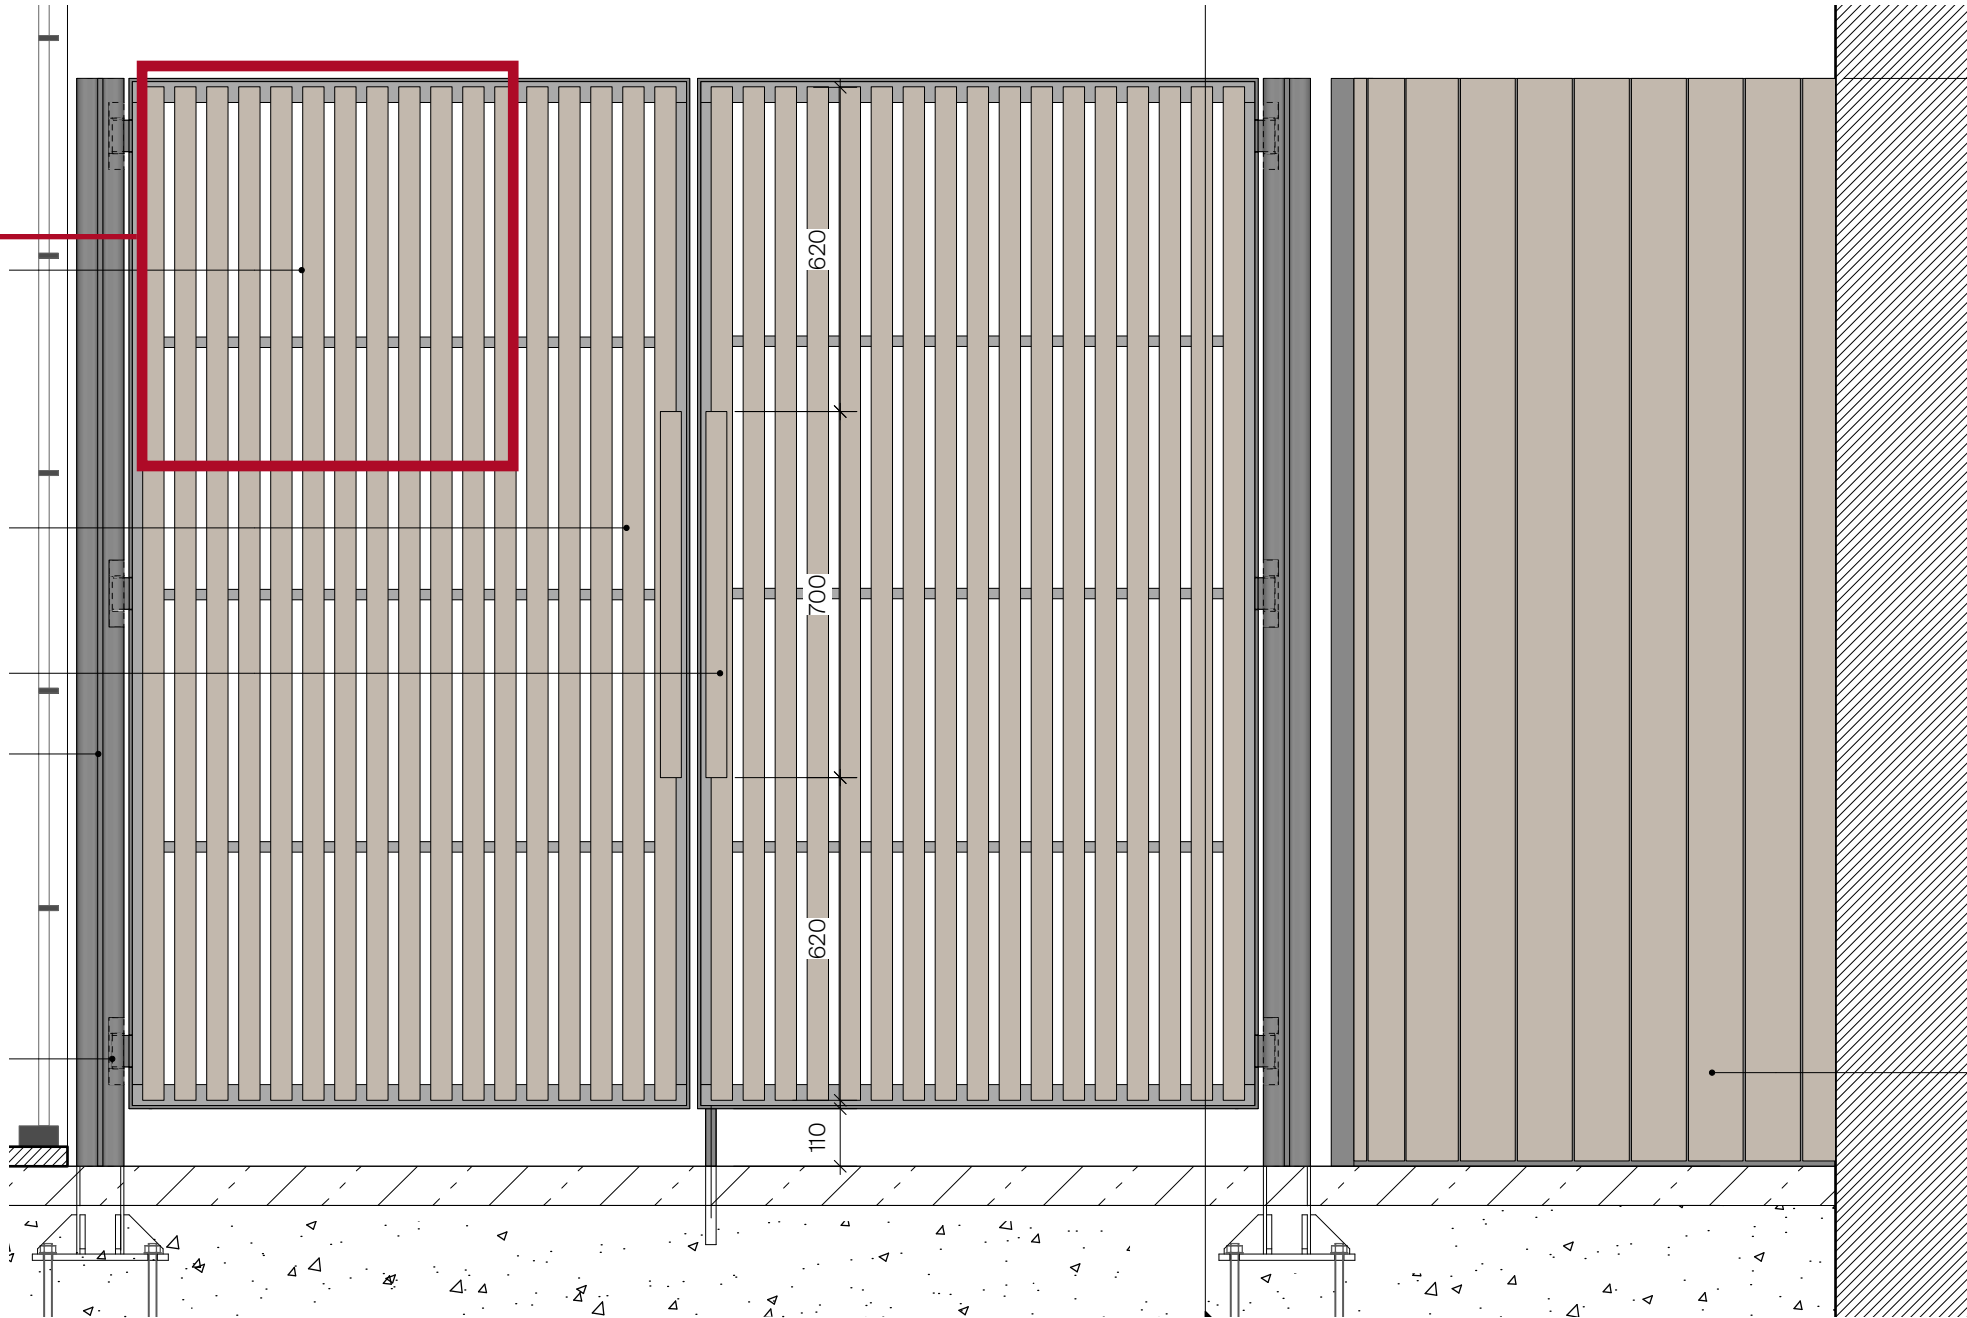

Timber sample received of Solid Larch, Finished HR Prof Euro Class Band Cetol WF 771 Semi-Transparent Concrete Grey Wood Finish.

This timber is to be use for the adjacent refuse and bike store in Vine Hill Yard.

Proposed East Elevation

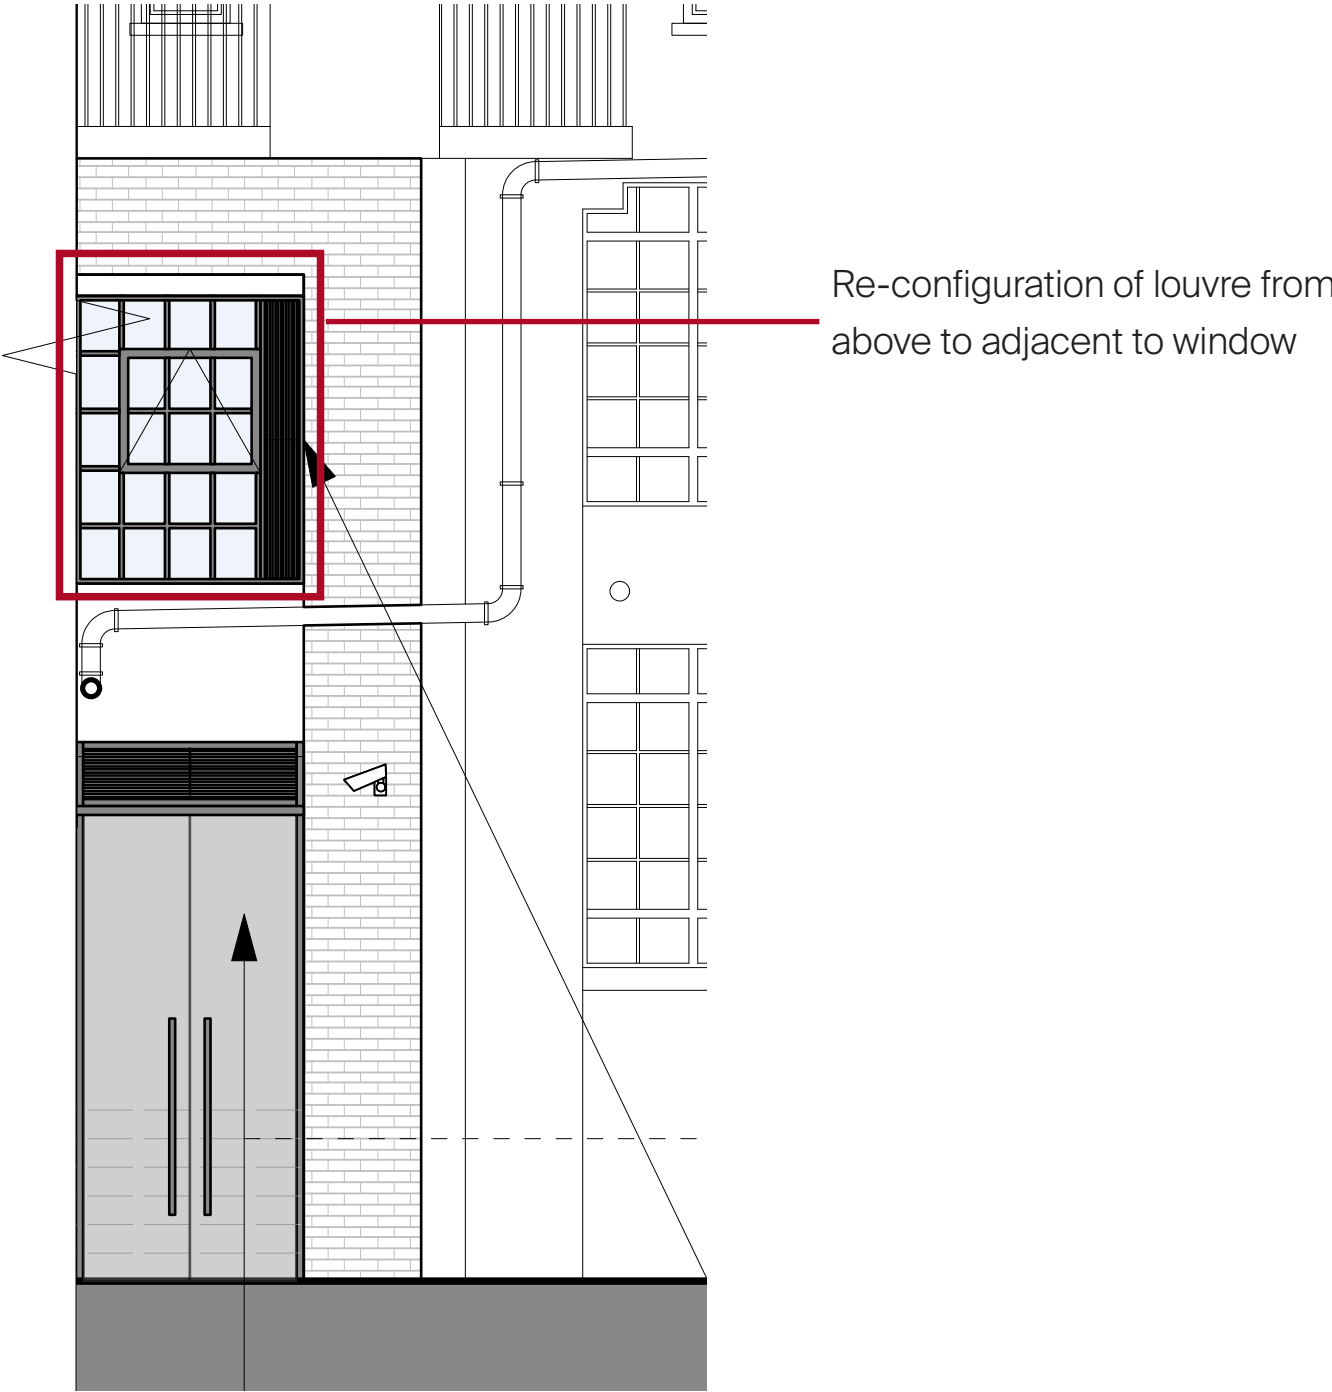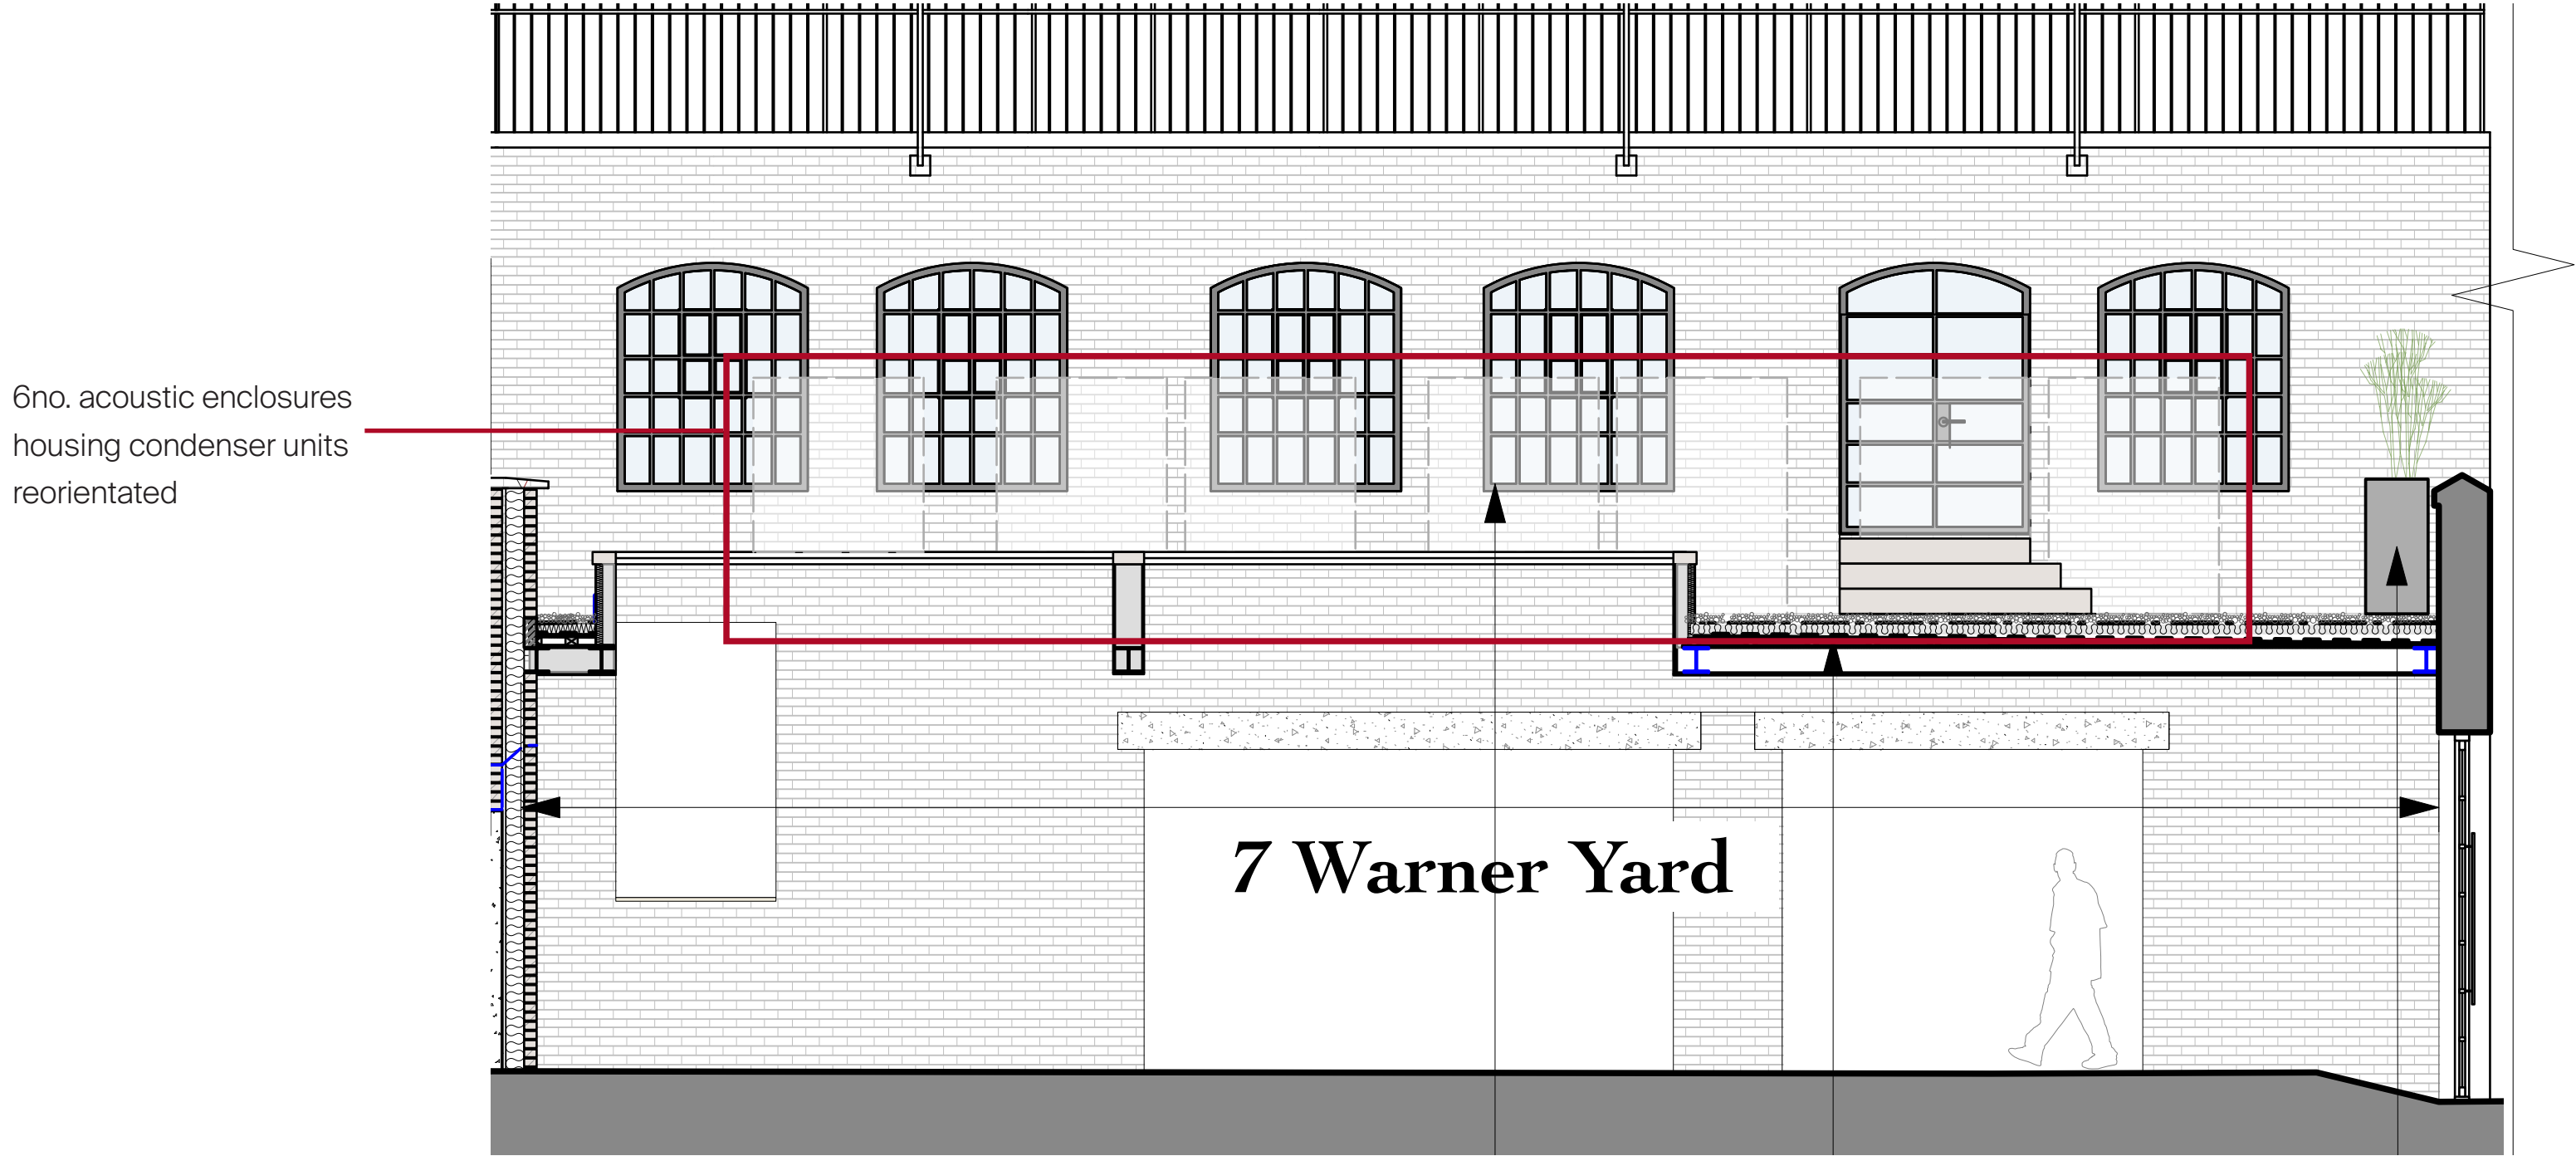

BGY

London

4.04 The Tea Building
56 Shoreditch High Street
London E1 6JJ
+44 20 7033 9913

Bristol

3rd Floor East
Programme
All Saints Street
Bristol BS1 2NB
+44 (0) 117 4566 899

Madrid

C. de Caracas, 23
Madrid 28010
Spain