


- Recessed hinges
- Timber clad Gate - PPC coated Mild Steel Gate Frame
- Concealed access control lock
- External Bike and Refuse store- refer to ED_30 for details




Stained Timber sample, ENVIROGRAF Clear Intumescent coated, slatted and rebated joints. To be used for timber bike and bin enclosure adjacent to gate, and for plant enclosure at the rear of the yard.


1 Yard Gate Plan
Scale: 1:10

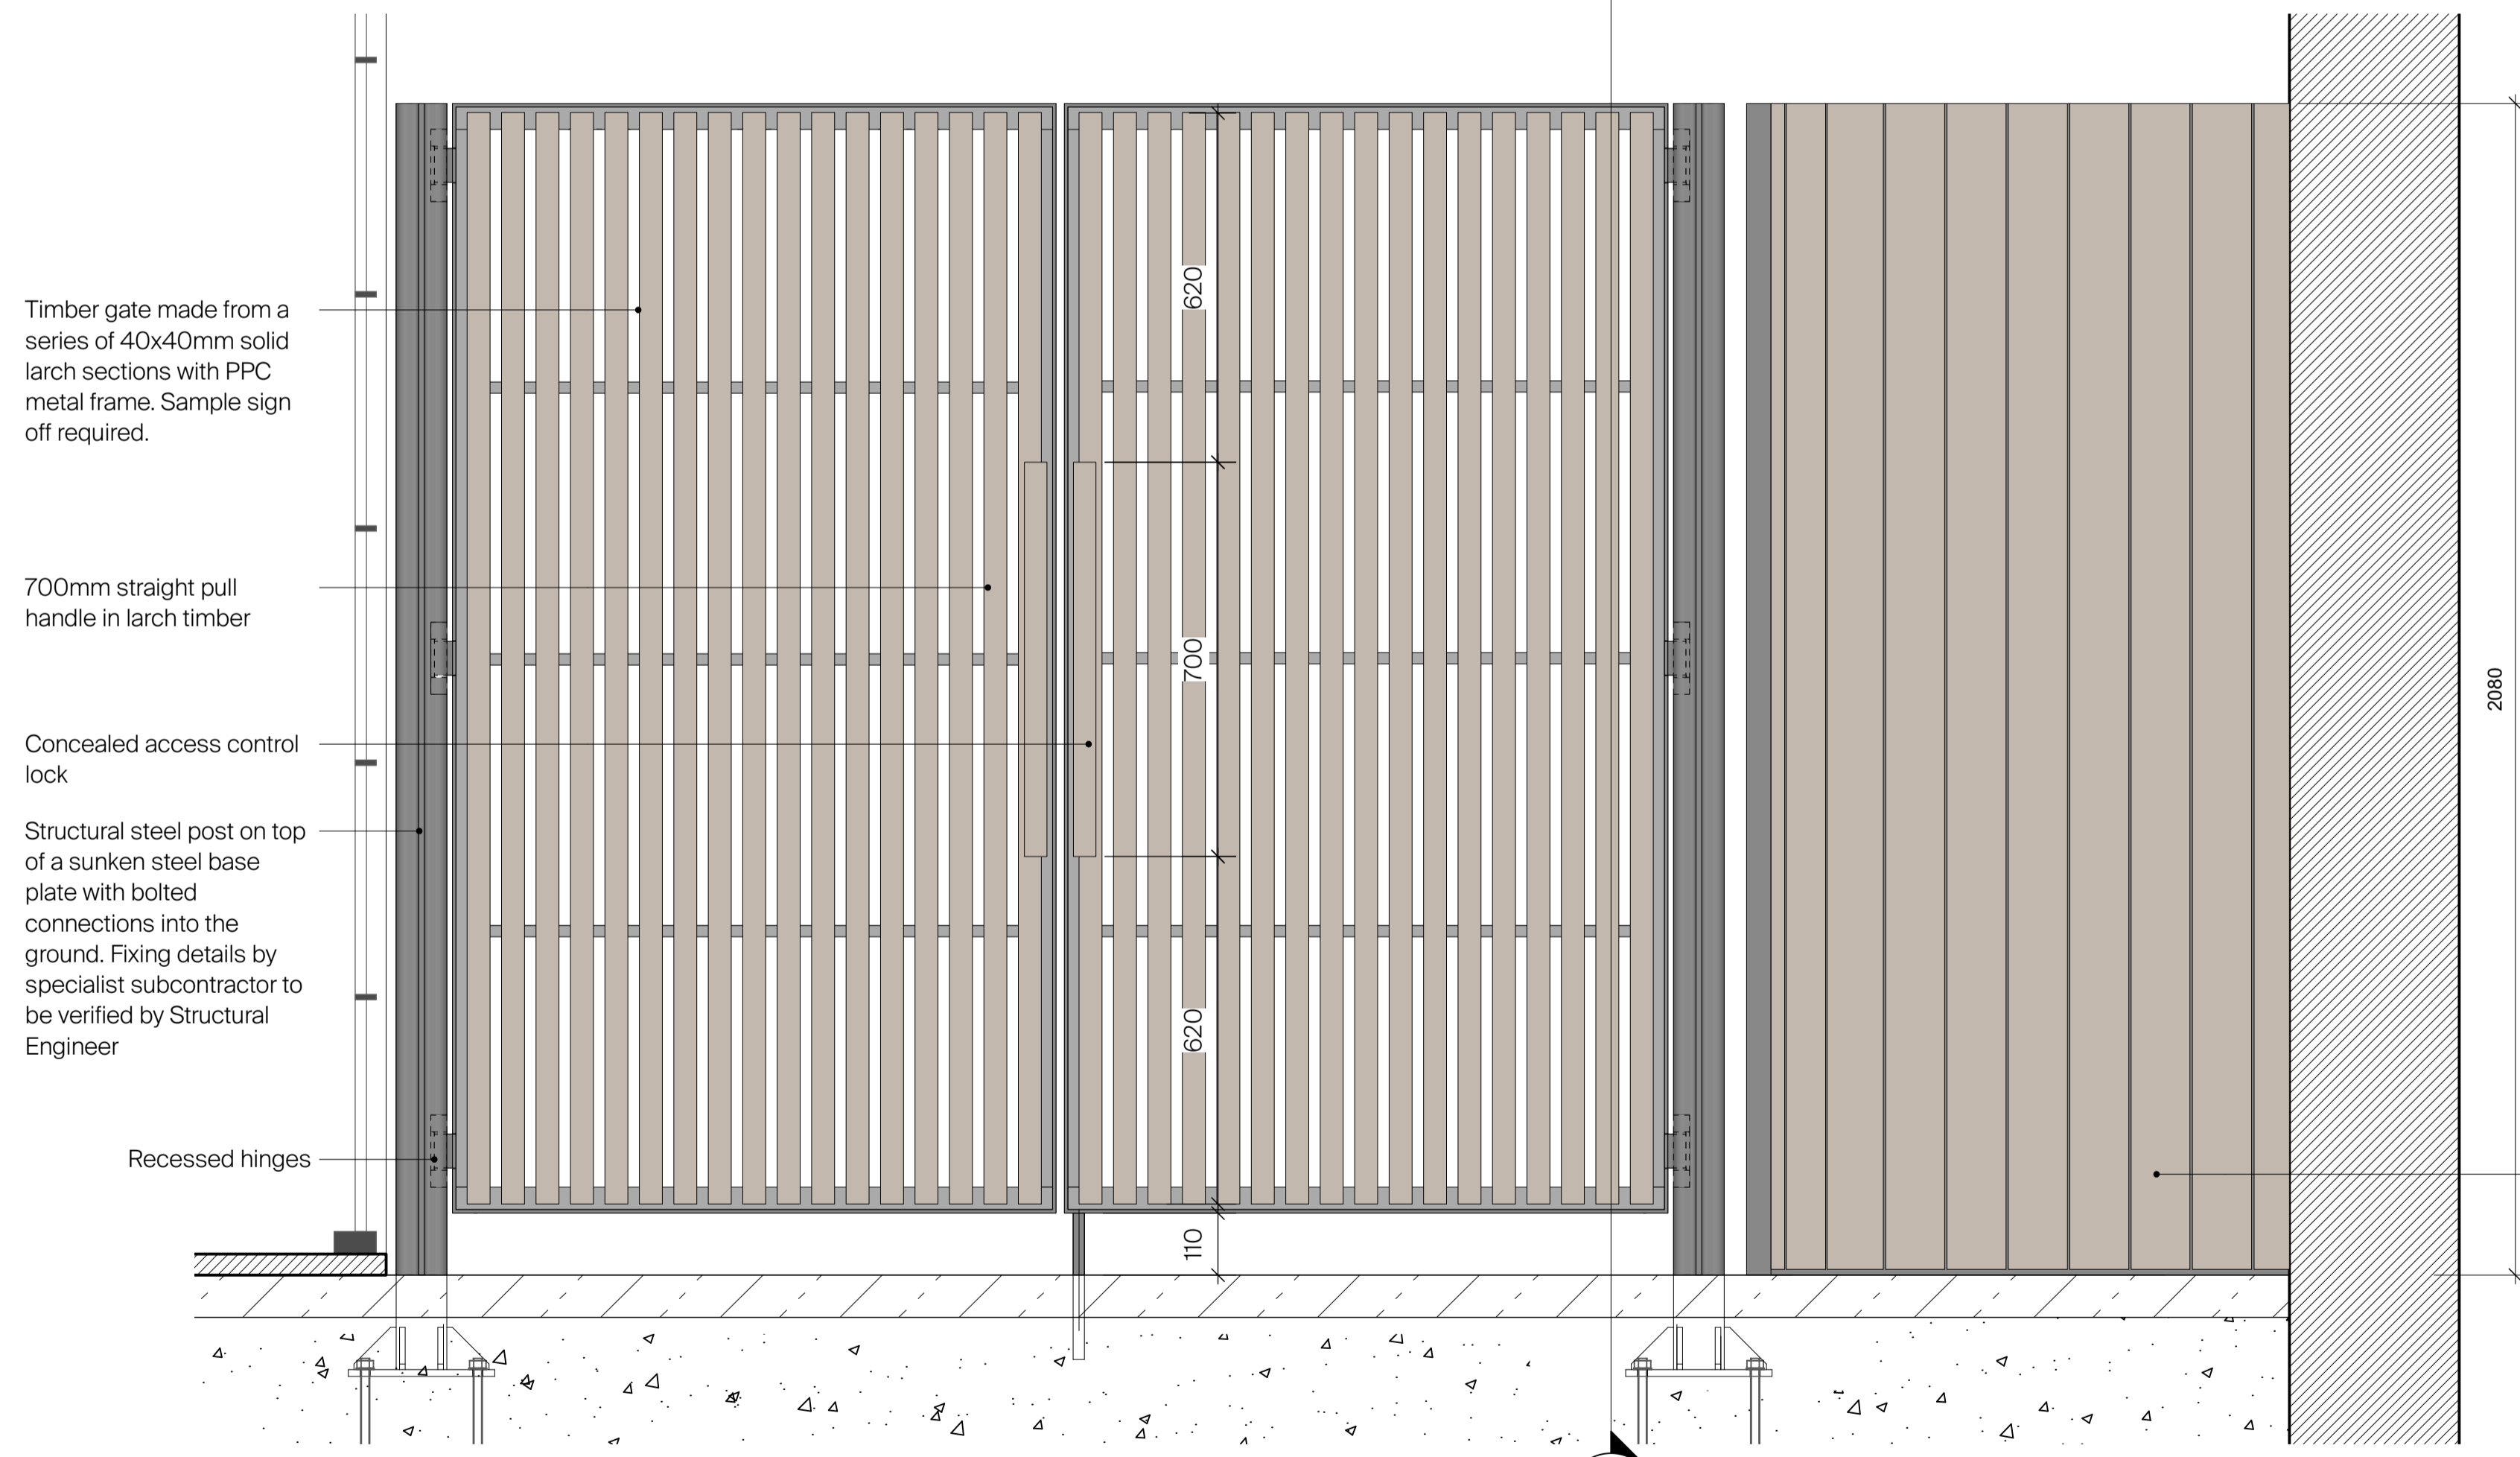


2 Yard Gate Elevation
Scale: 1:10

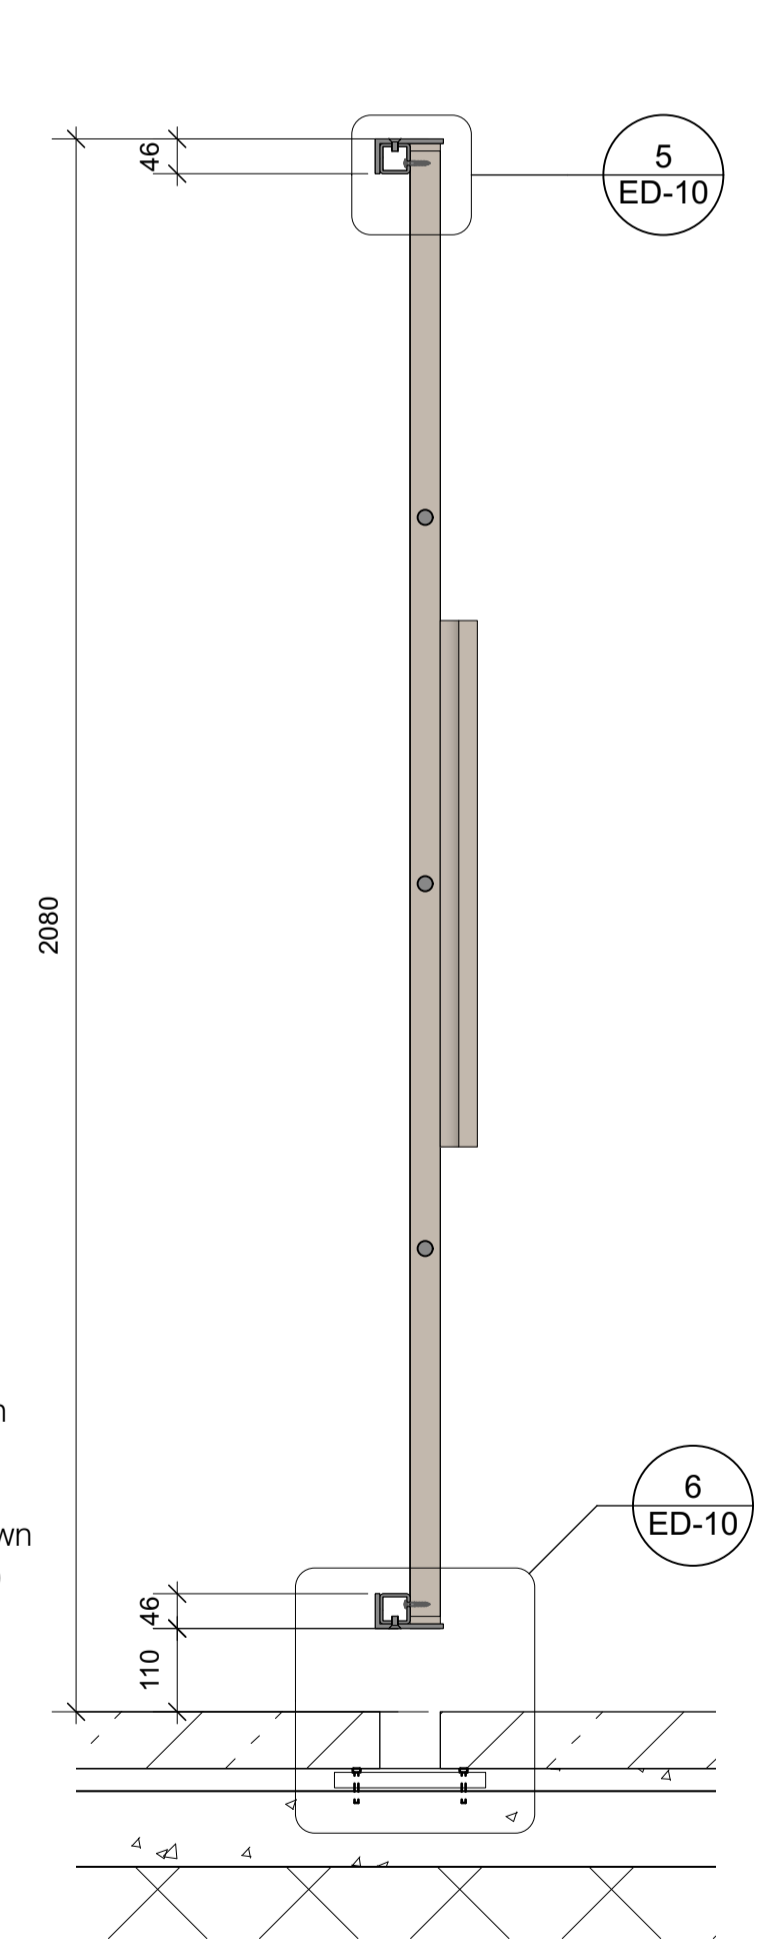


3 Yard Gate Section
Scale: 1:10

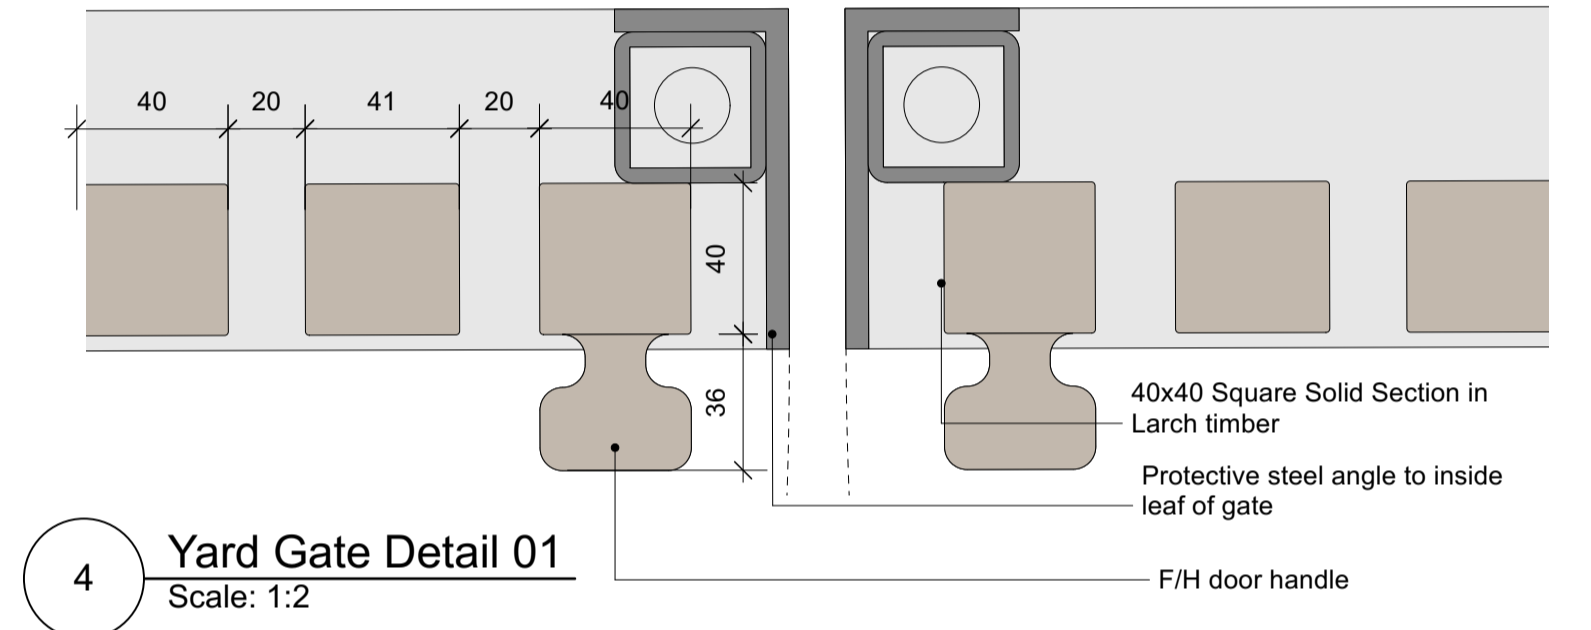

4 Yard Gate Detail 01
Scale: 1:2

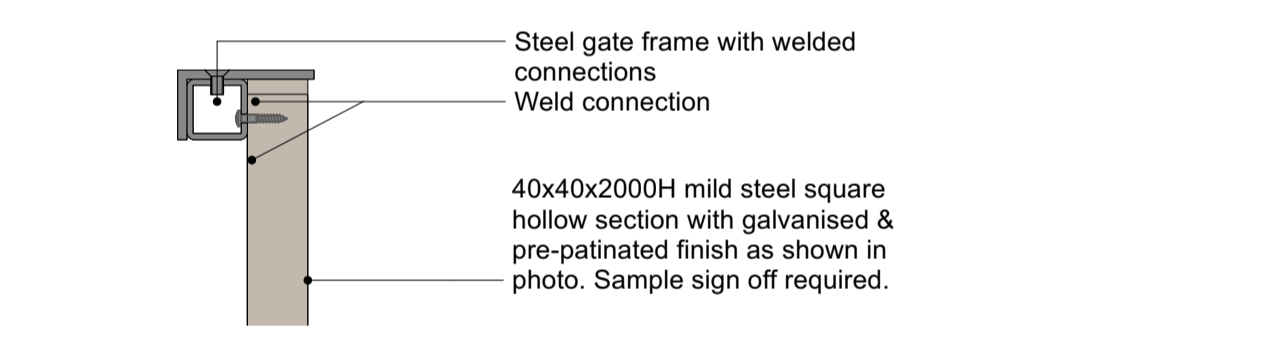

5 Yard Gate - Detail 02
Scale: 1:5

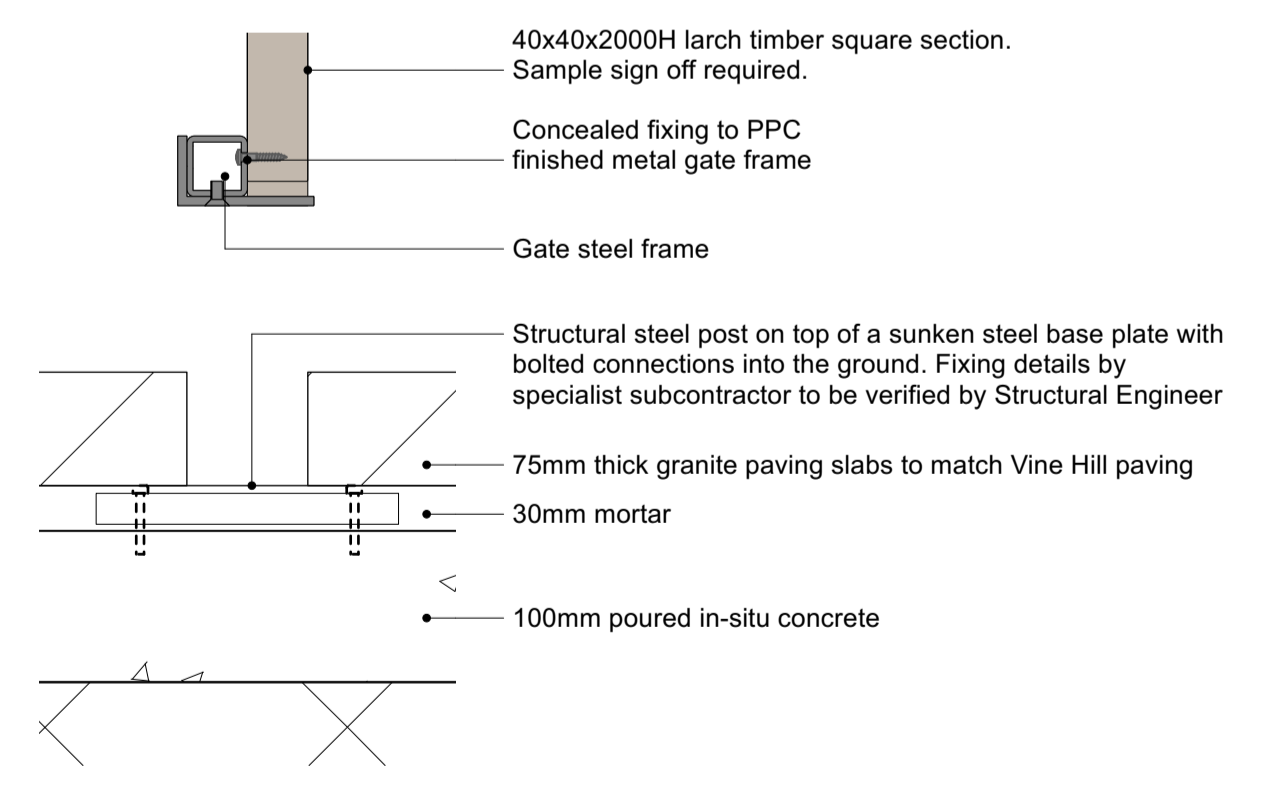

6 Yard Gate - Detail 03
Scale: 1:5

© Buckley Gray Yeoman Ltd.
All dimensions to be checked on site prior to commencement of any works, and/or preparation of any shop drawings. Sizes of and dimensions to any structural elements are indicative only. See structural engineers drawings for actual sizes/dimensions. Sizes of and dimensions to any service elements are indicative only. See service engineers drawings for actual sizes and dimensions.
This drawing to be read in conjunction with all other Architects' drawings, specifications and other Consultants' information. All proprietary systems shown on this drawing are to be installed strictly in accordance with the Manufacturers/Suppliers recommended details.
Any discrepancies between information shown on this drawing and any other contract information or manufacturers/suppliers recommendations is to be brought to the attention of the Architect.
DO NOT SCALE FROM THIS DRAWING.

DRAWING NOTES:
Site Boundary

P2	27/09/2023	S73 Submission
P2	21/08/2023	Issued for Planning
P1	22/08/2022	Issue for Planning
REV.	DATE	NOTE

CLIENT	Vine Hill
PROJECT	22-26 Vine Hill
DWG No.	1134_PL-ED-10
Revision	P2

DRAWING	External Fence/ Gate Details
STATUS	PLANNING
APPROVED	GW
SCALE	1:10 @ A1 (1:20 @ A3)
DATE	Aug.22

BGY
BUCKLEY GRAY YEOMAN
+ 44 20 7033 9913
BGY.CO.UK