



1 **Proposed Plan - Courtyard**
1:50 @ A1

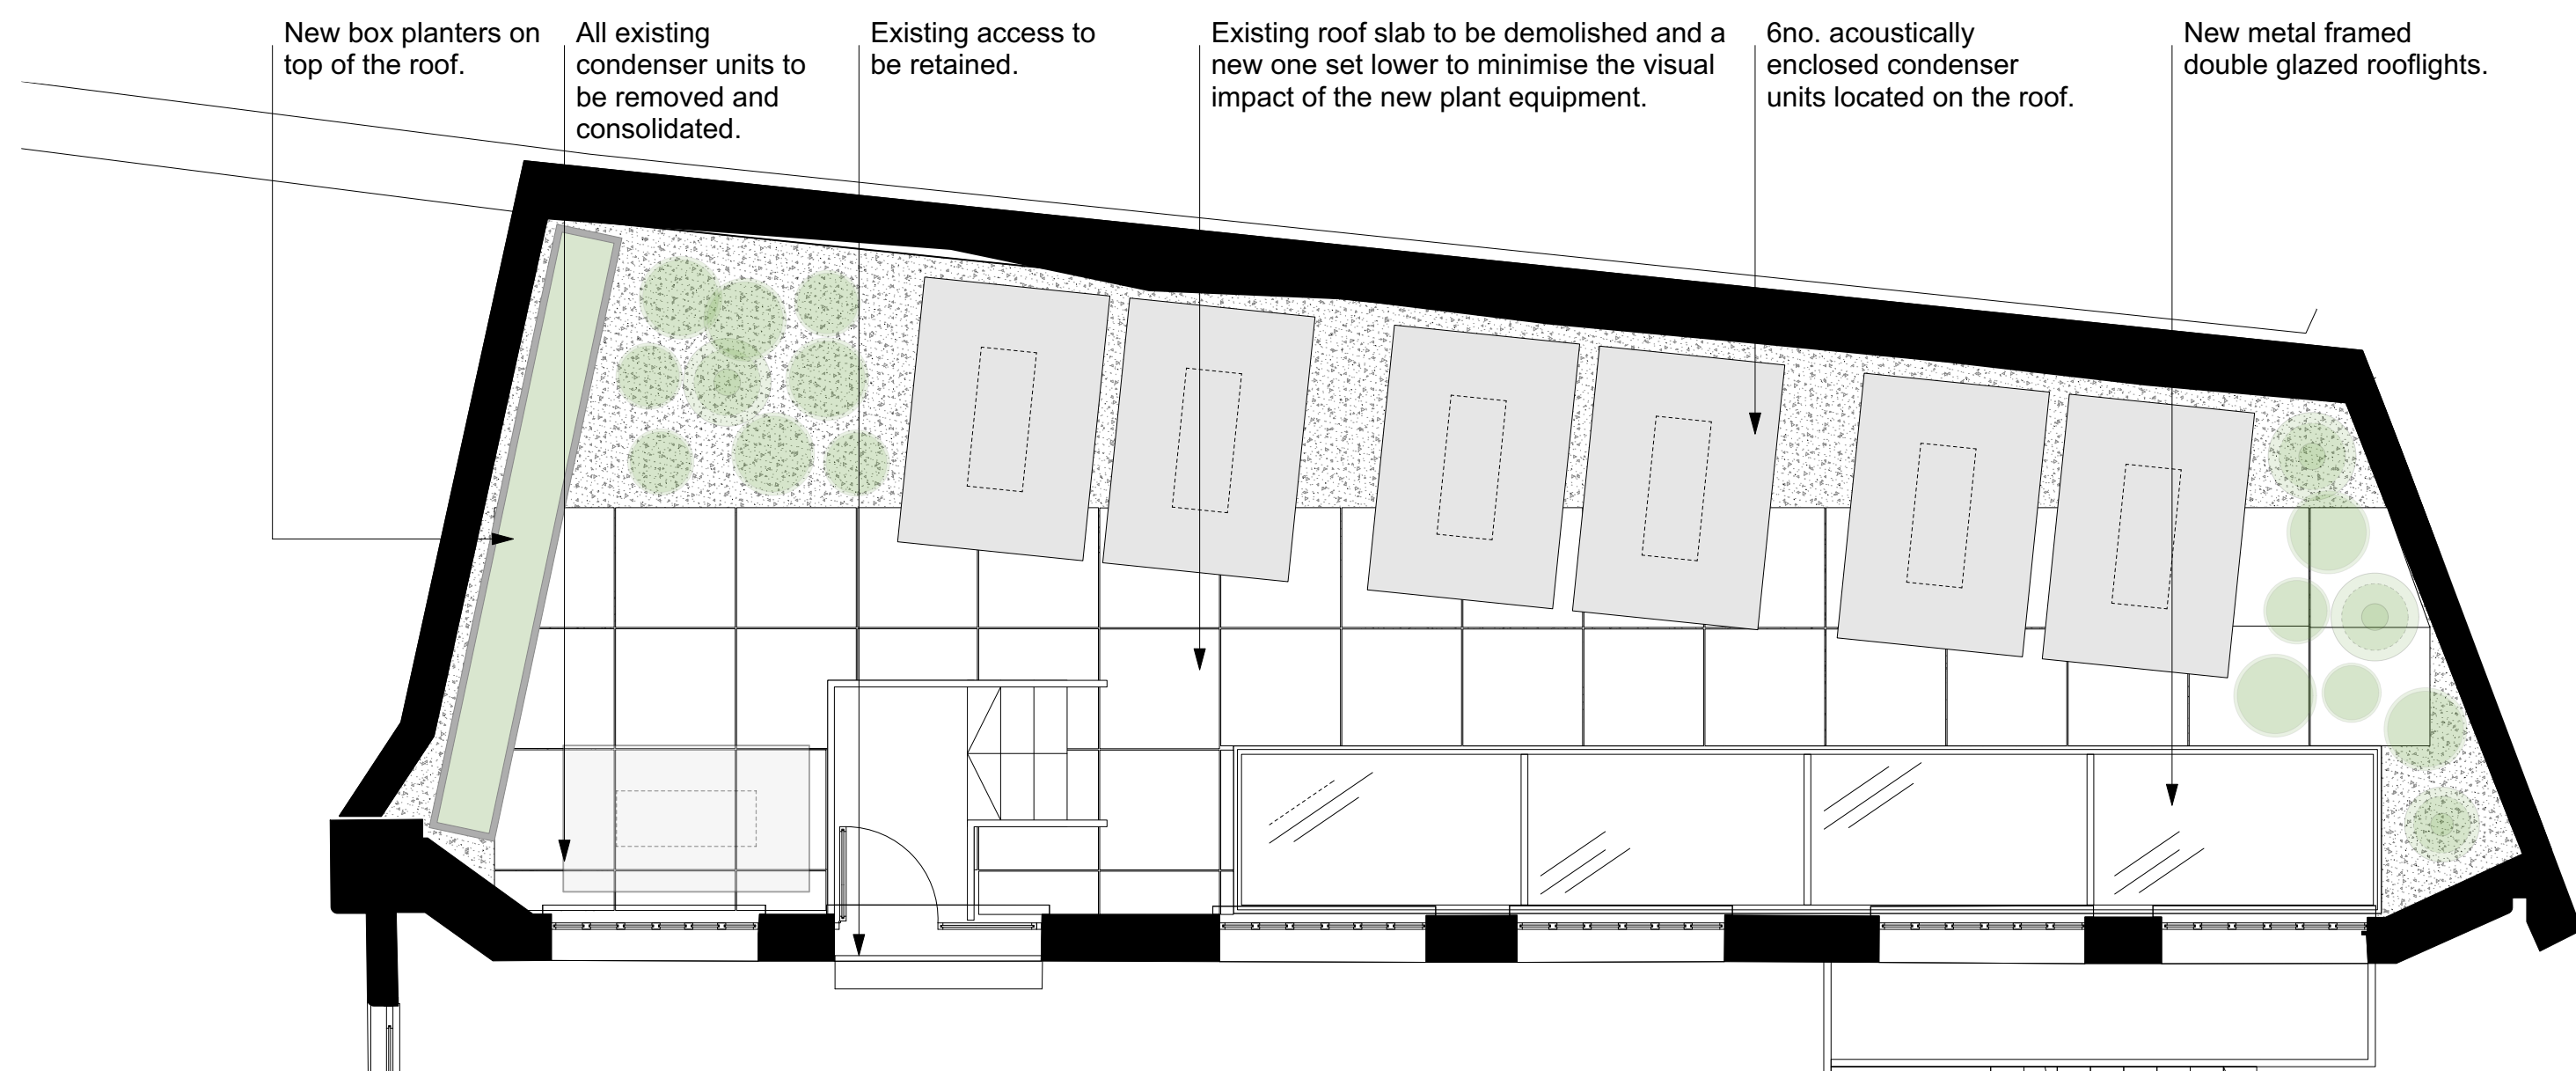

2 **Proposed Plan - 7 Warner Yard Roof**
1:50 @ A1

DRAWING NOTES:
All dimensions to be checked on site prior to commencement of any works, and/or preparation of any shop drawings.
Sizes of and dimensions to any structural elements are indicative only. See structural engineers drawings for actual sizes/dimensions.
Sizes of and dimensions to any service elements are indicative only. See service engineers drawings for actual sizes and dimensions.
This drawing to be read in conjunction with all other Architect's drawings, specifications and other Consultants' information.
All proprietary systems shown on this drawing are to be installed strictly in accordance with the Manufacturers/Suppliers recommended details.
Any discrepancies between information shown on this drawing and any other contract information or manufacturers/suppliers recommendations is to be brought to the attention of the Architect.
DO NOT SCALE FROM THIS DRAWING.

DRAWING NOTES:

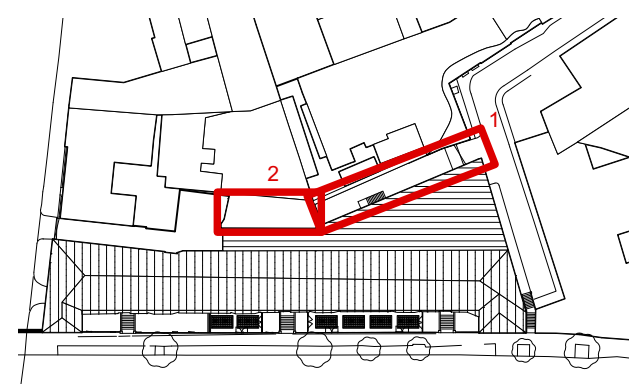

P3 S73 Submission
P2 For S73
P1 For Planning
STATUS REVISION

27/09/2023
13/12/2021
05/03/2021
DATE

DRAWING			
PROPOSED PLANS			
SCALE	1:50 @ A1 (1:100 @ A3)	DRAWING FILE REF 1134_PL-GA-00.vwx	
DATE	March 2021	DRAWN BY	WH
DWG No.	1134_PL-GA-00		REVISION P3
DRAWING STATUS			
PLANNING			
Information contained on this drawing is the sole copyright of Buckley Gray Yeoman and is not to be reproduced without their permission.			

Buckley Gray Yeoman	
Studio 4.04 The Tea Building 56 Shoreditch High Street London E1 6JJ T: 020 7033 9913	
CLIENT	Vine 1 & Vine 2 Ltd
PROJECT	22-26 Vine Hill