


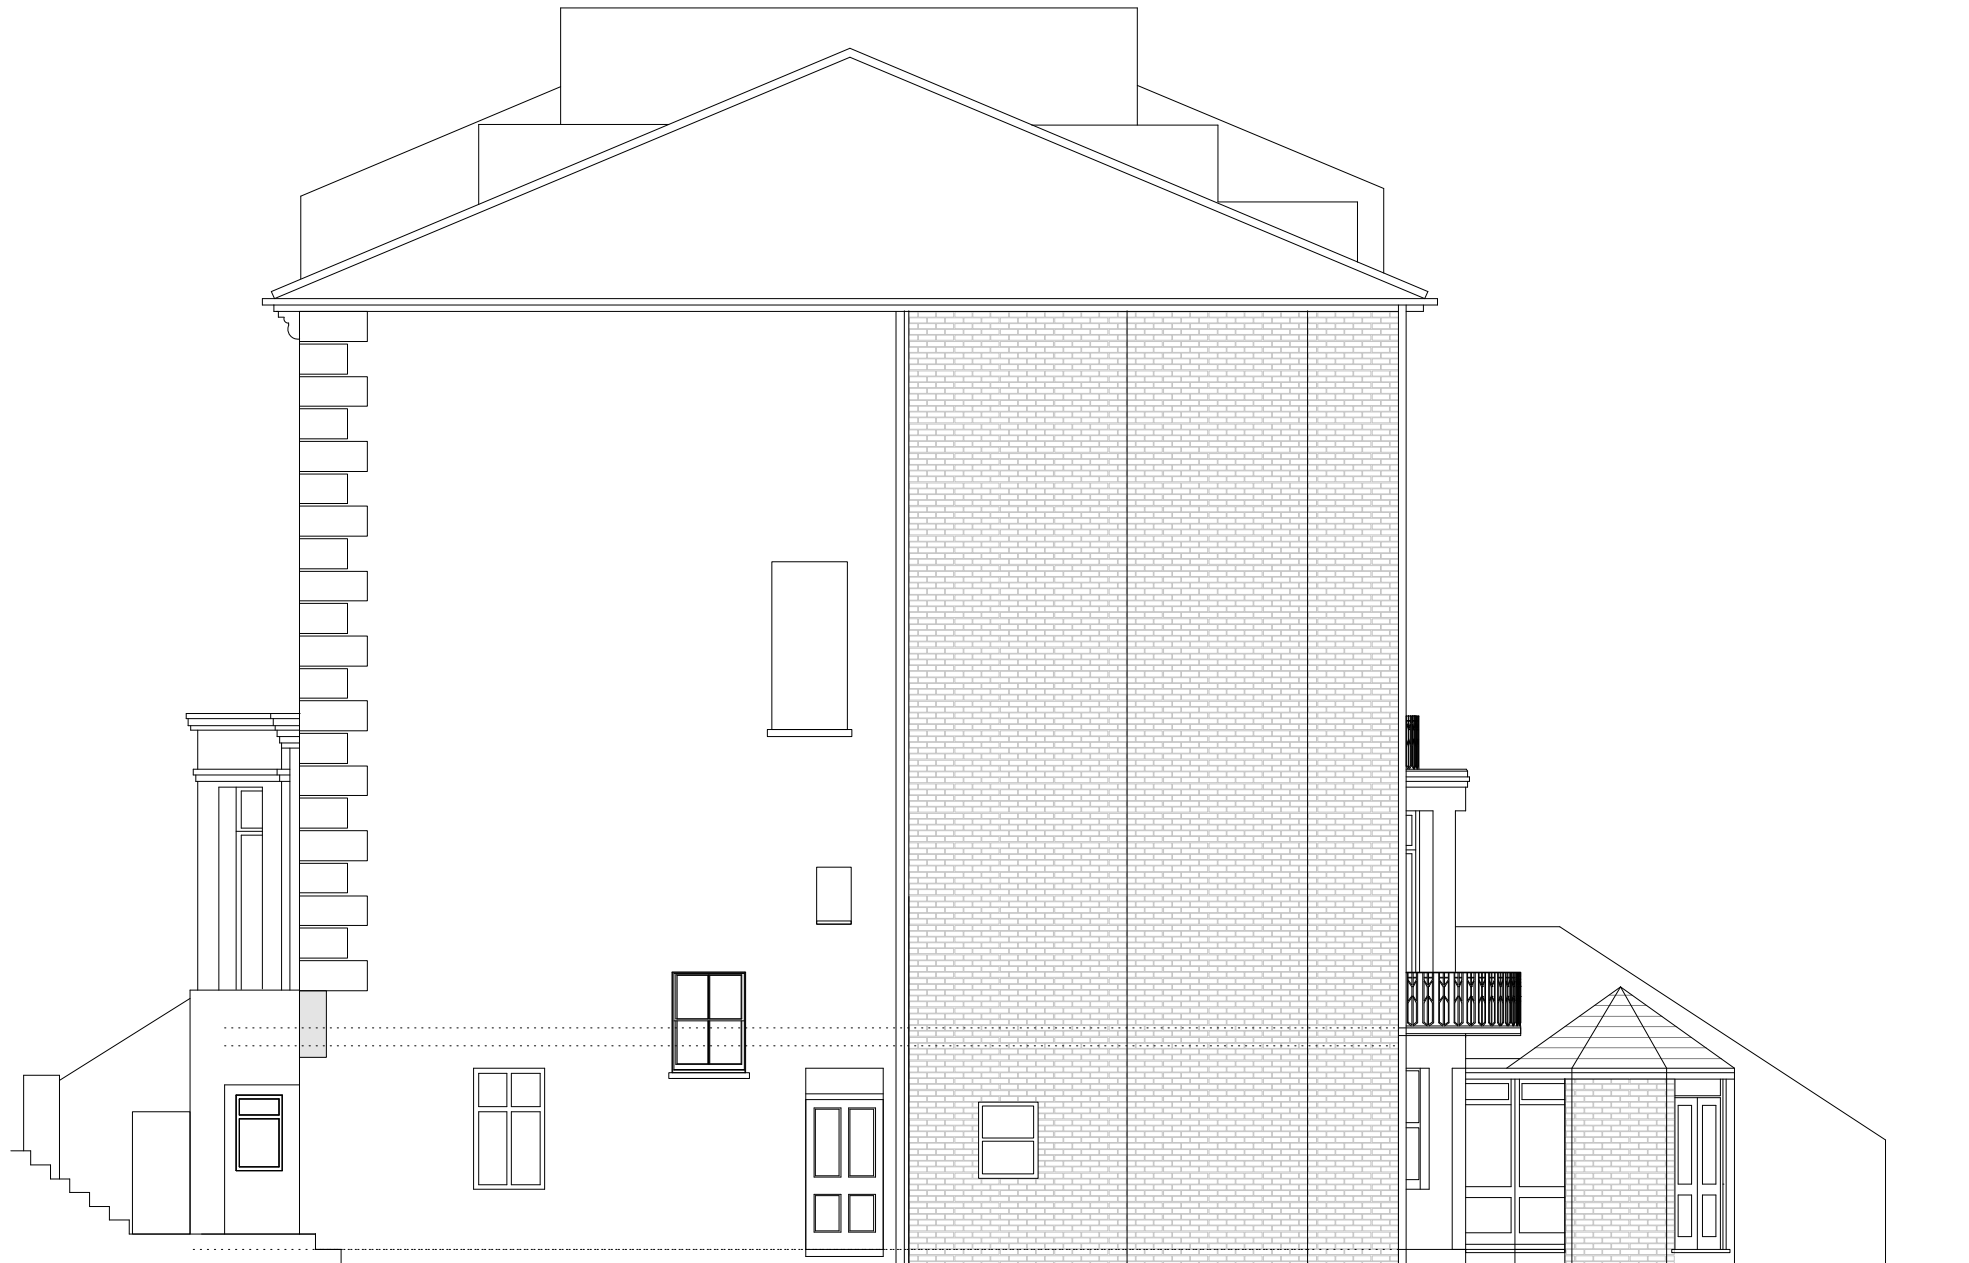

SIDE ELEVATION - PROPOSED

