



FLOORPLAN - EXISTING

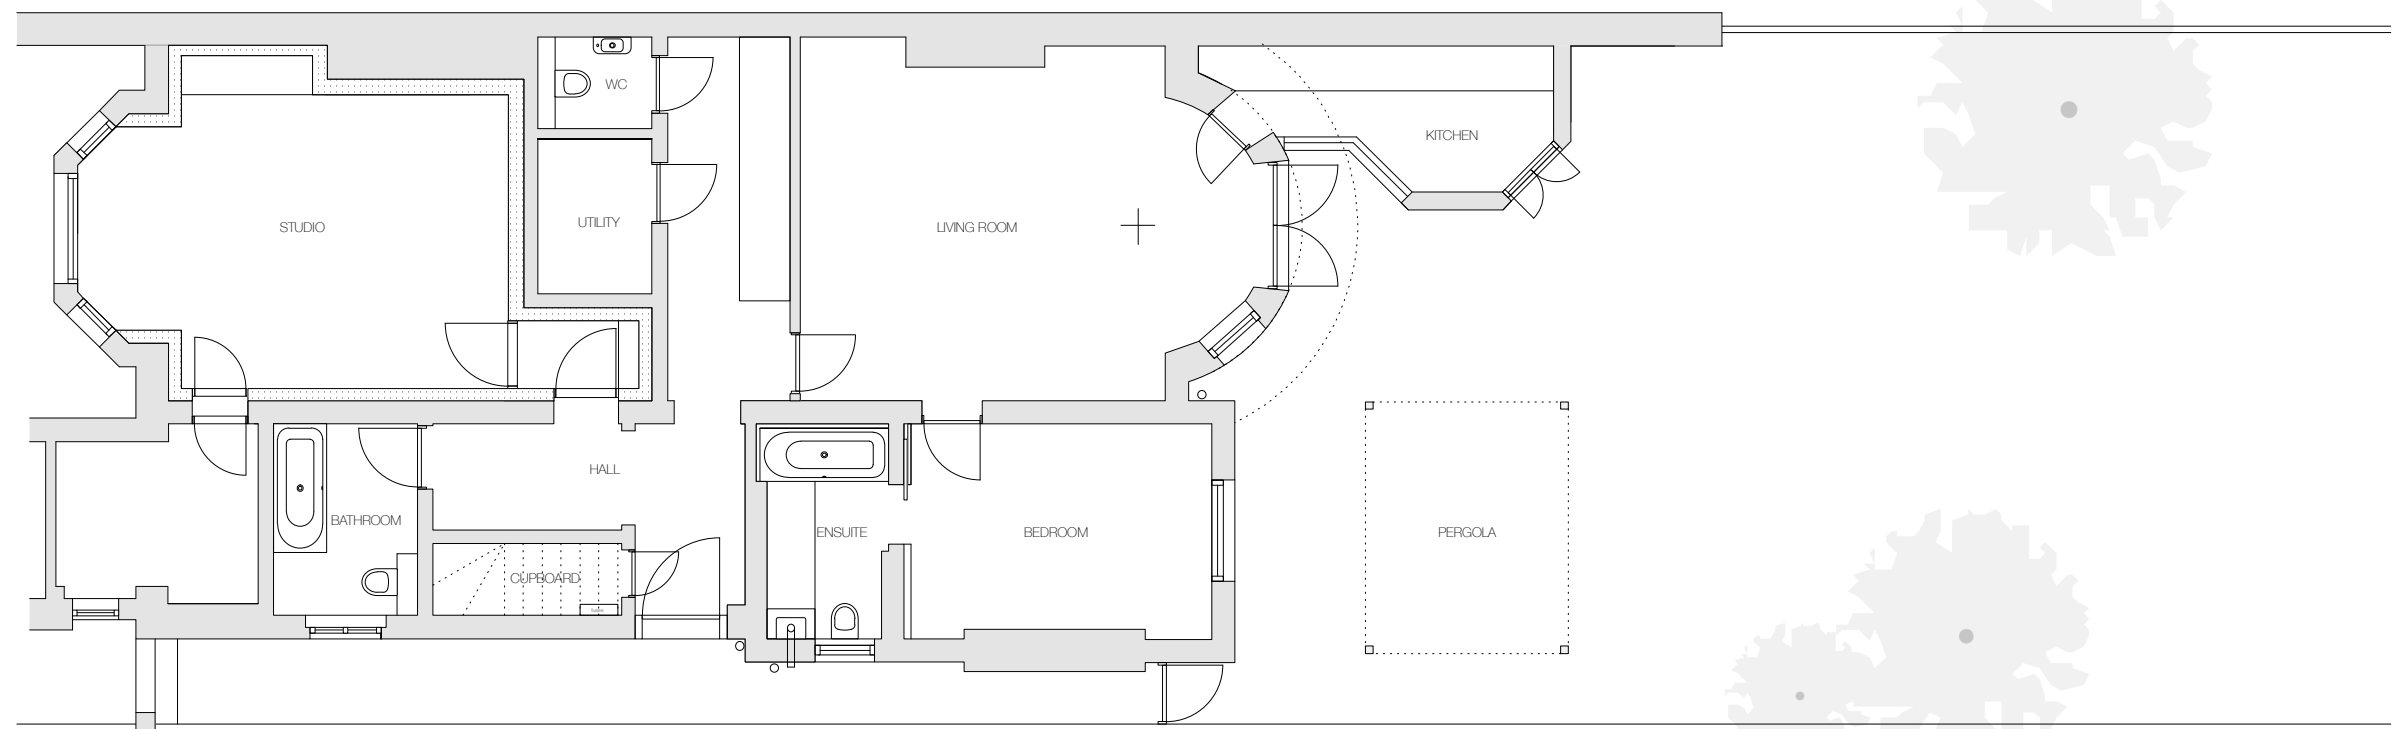

FLOORPLAN - PROPOSED

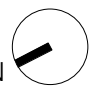

0 1m 2m 3m 4m 5m