

Pos: Top Bedroom window Cortizo CASEMENT Hi Standard Silver Anodize Finish

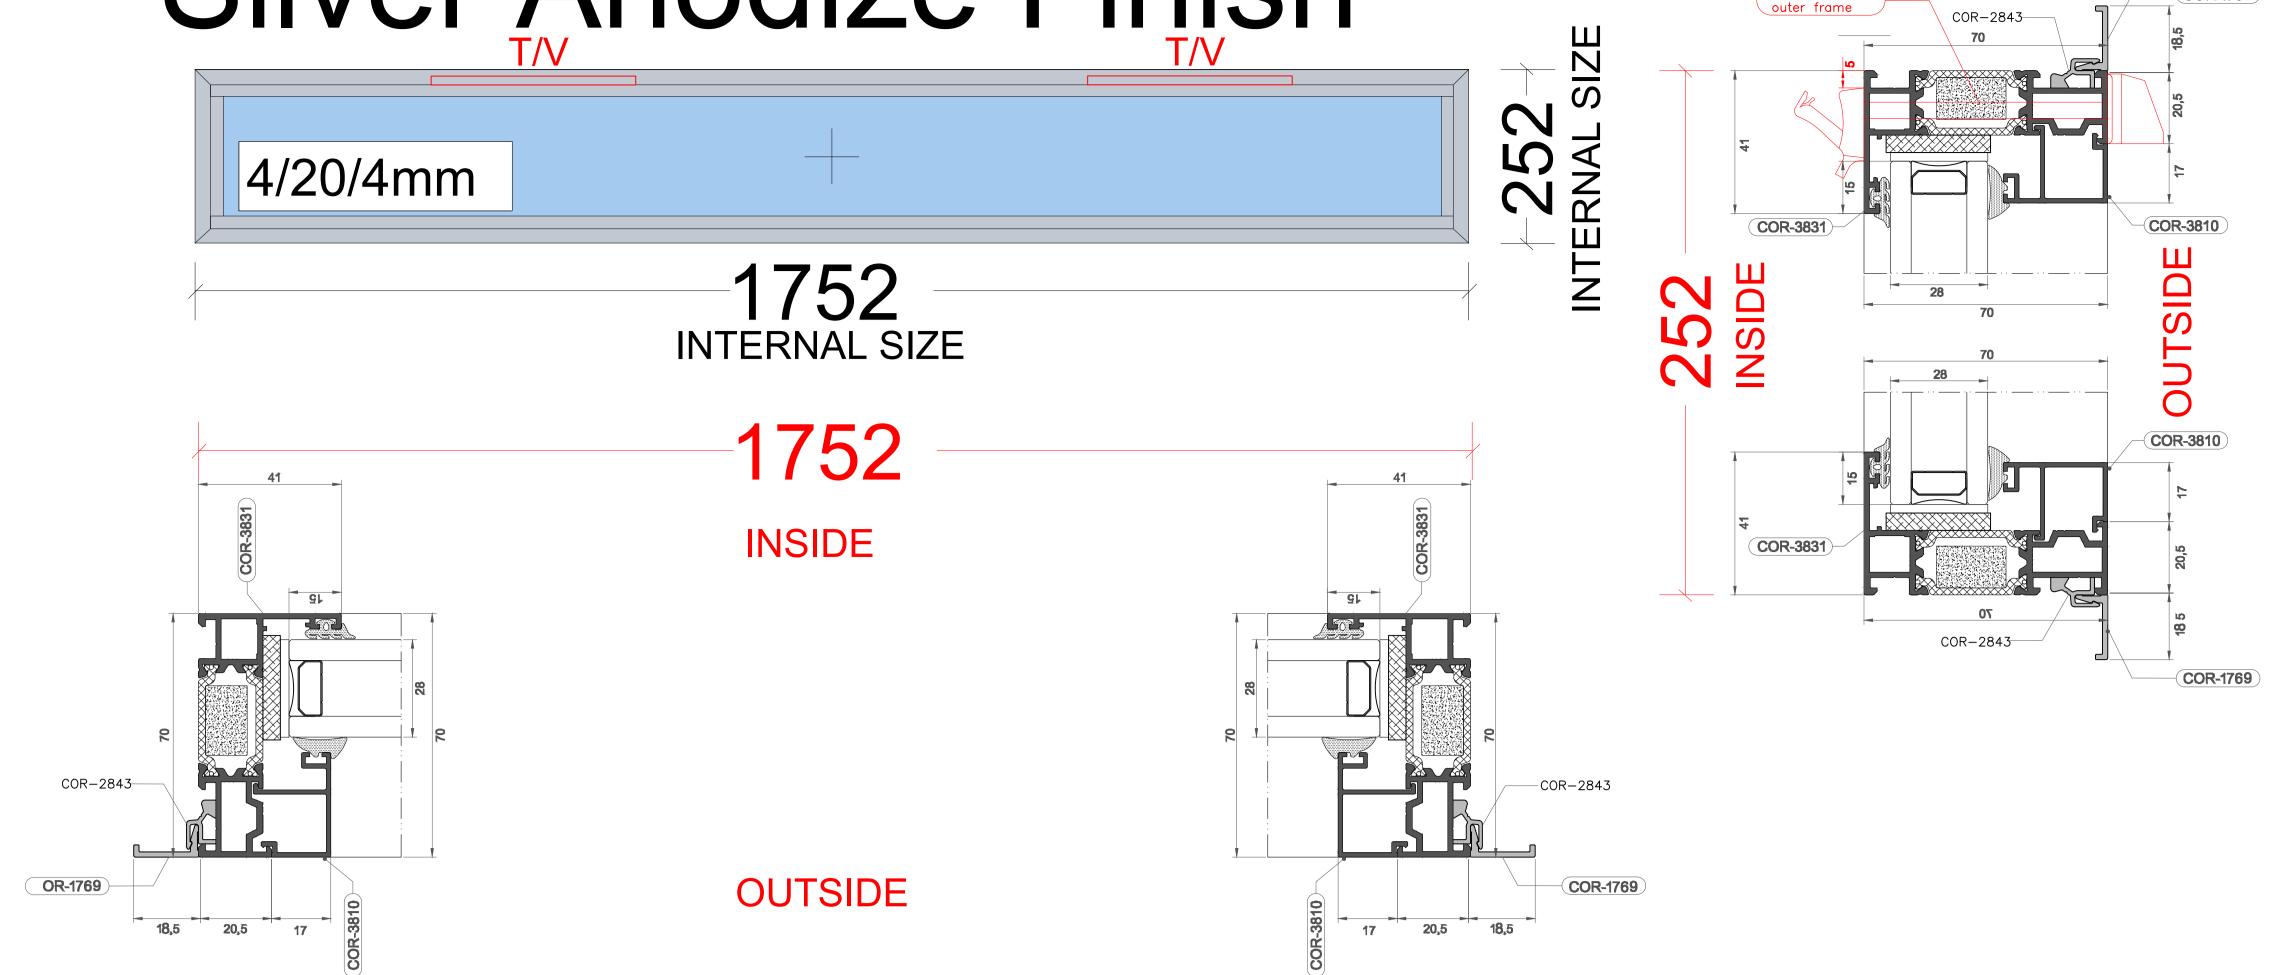

Pos: Bottom Bedroom window Cortizo 4900 Basic

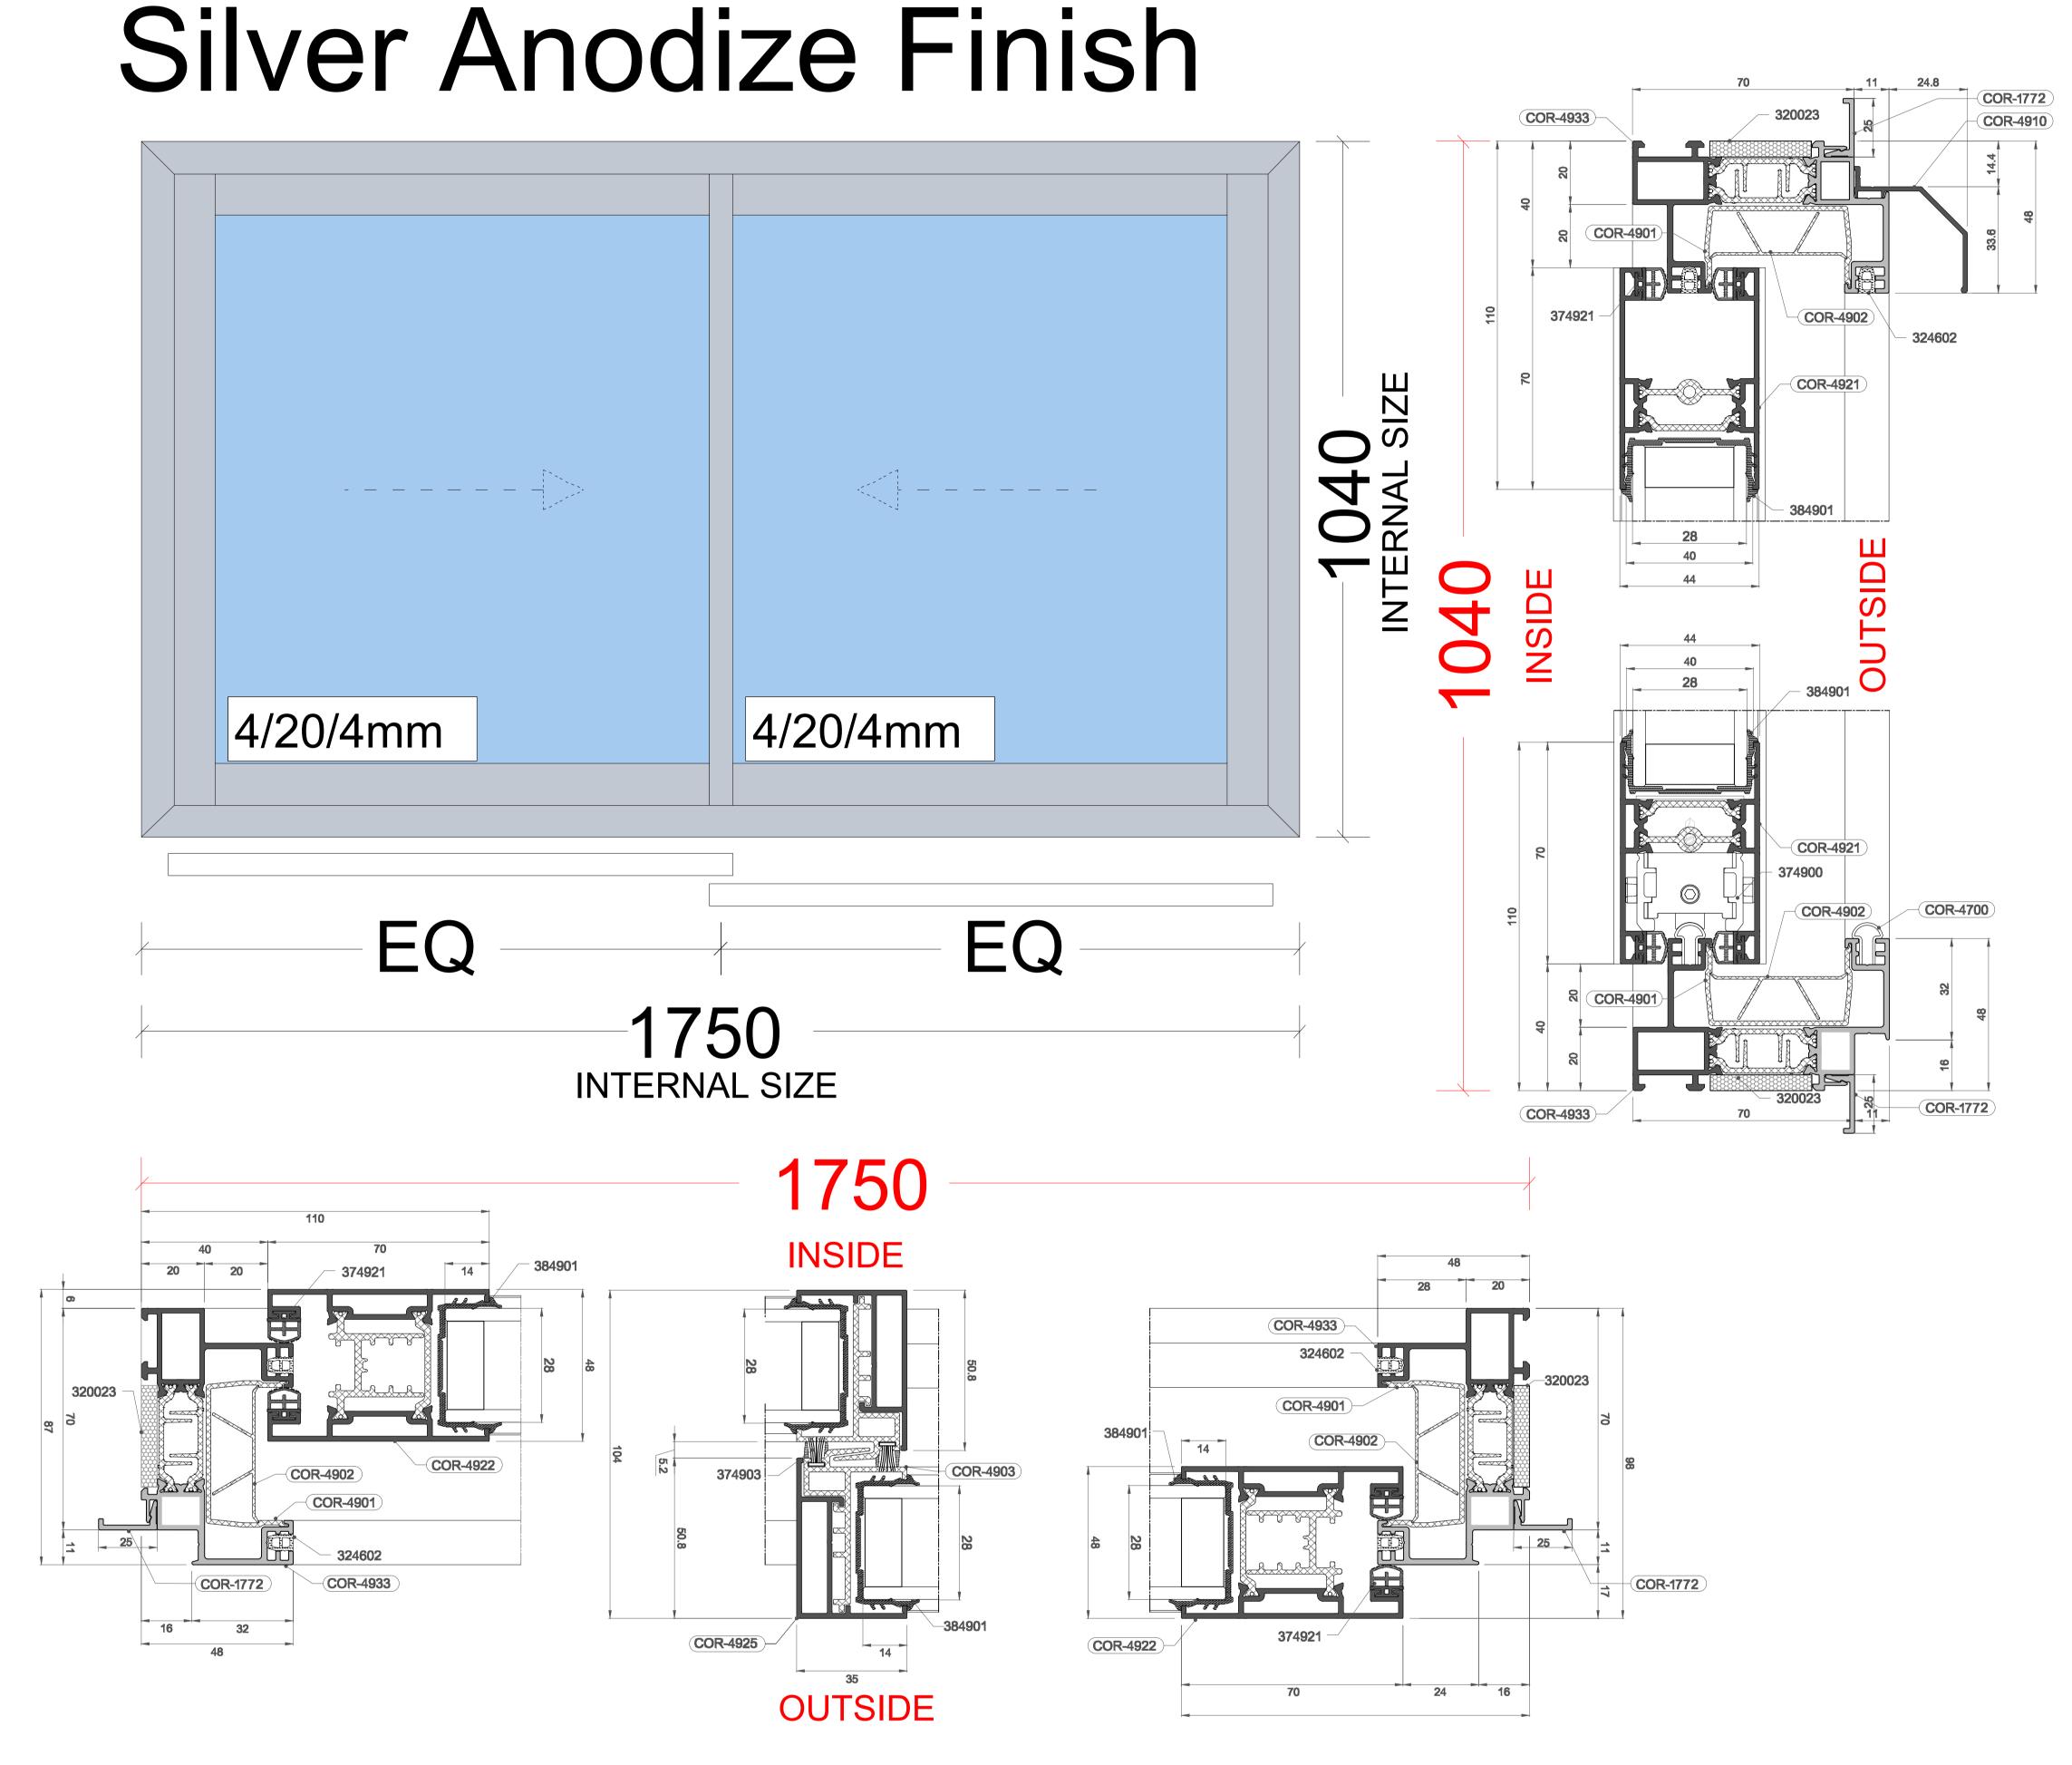

Southern Window

29 High Road, Willesden Green, London, NW10 2TE Tel: 0208 459 62 54 / 0208 459 50 85 Email: info@southernwindows.co.uk Web: www.southernwindows.co.uk Registered in England No. 1543278, VAT Reg. No. 544240370

FINAL SURVEY

PROJECT TITLE

Juan Gottaedo, Piazza Serkovic Flat 11 Oak Hill Lodge Oak Hill Park, NW3 7LN

DRAWN SOUTHERN WINDOWS

DATE

06/09/2023

DRAWING TITLE

Final design with section

Drawing

B NO. DRAWING NO. REV.


 JOB NO.
 DRAWING NO.
 REV.


 23126
 23.126/3
 C1

Specification: Bedroom window

- -Cortizo 4900 Sliding window, design as per drawing and cross section
- -Cortizo Casement Hi, design as per drawing and cross section
- -All frames in Silver Anodize
- -2 x trickle vents as per drawing-No add on
- -No external sill
- -Additional profile around the windows as per drawing and cross section
- -Handel in silver finish
- -Double glazed units, clear toughened glass as per contract

Pos: Bedroom door with top light Cortizo 4700 Sliding Door Standard Cortizo CASEMENT Hi Standard Special 1 Powder Coating 8014CM

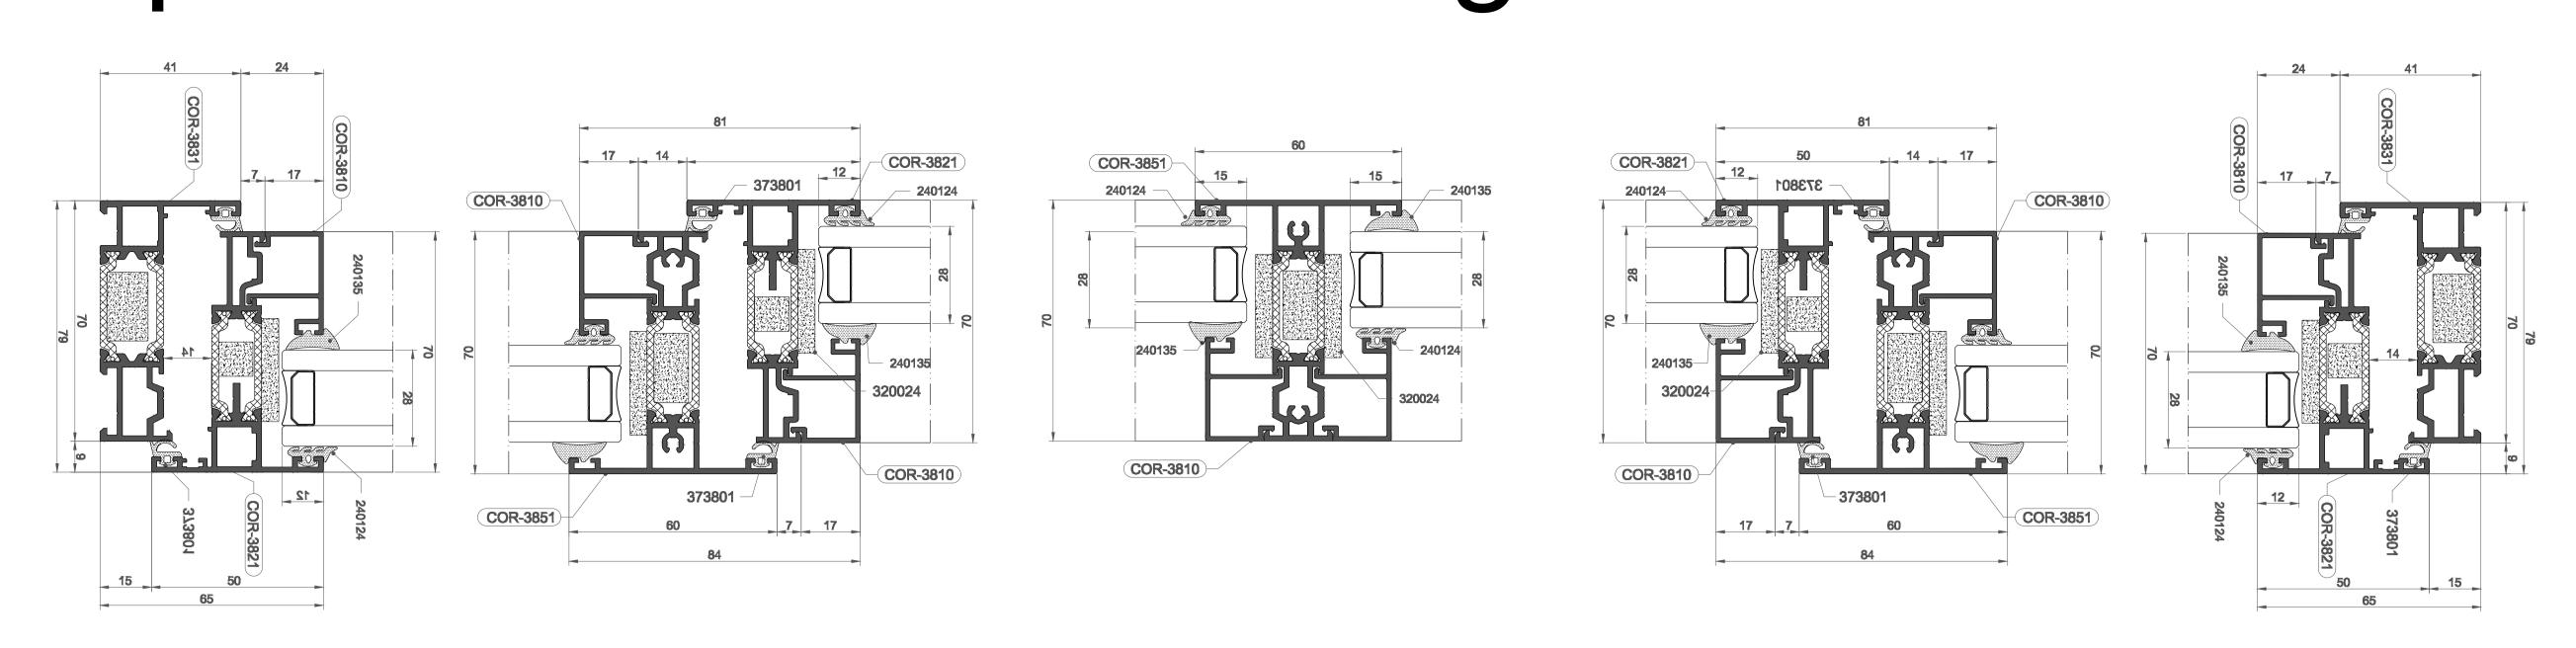

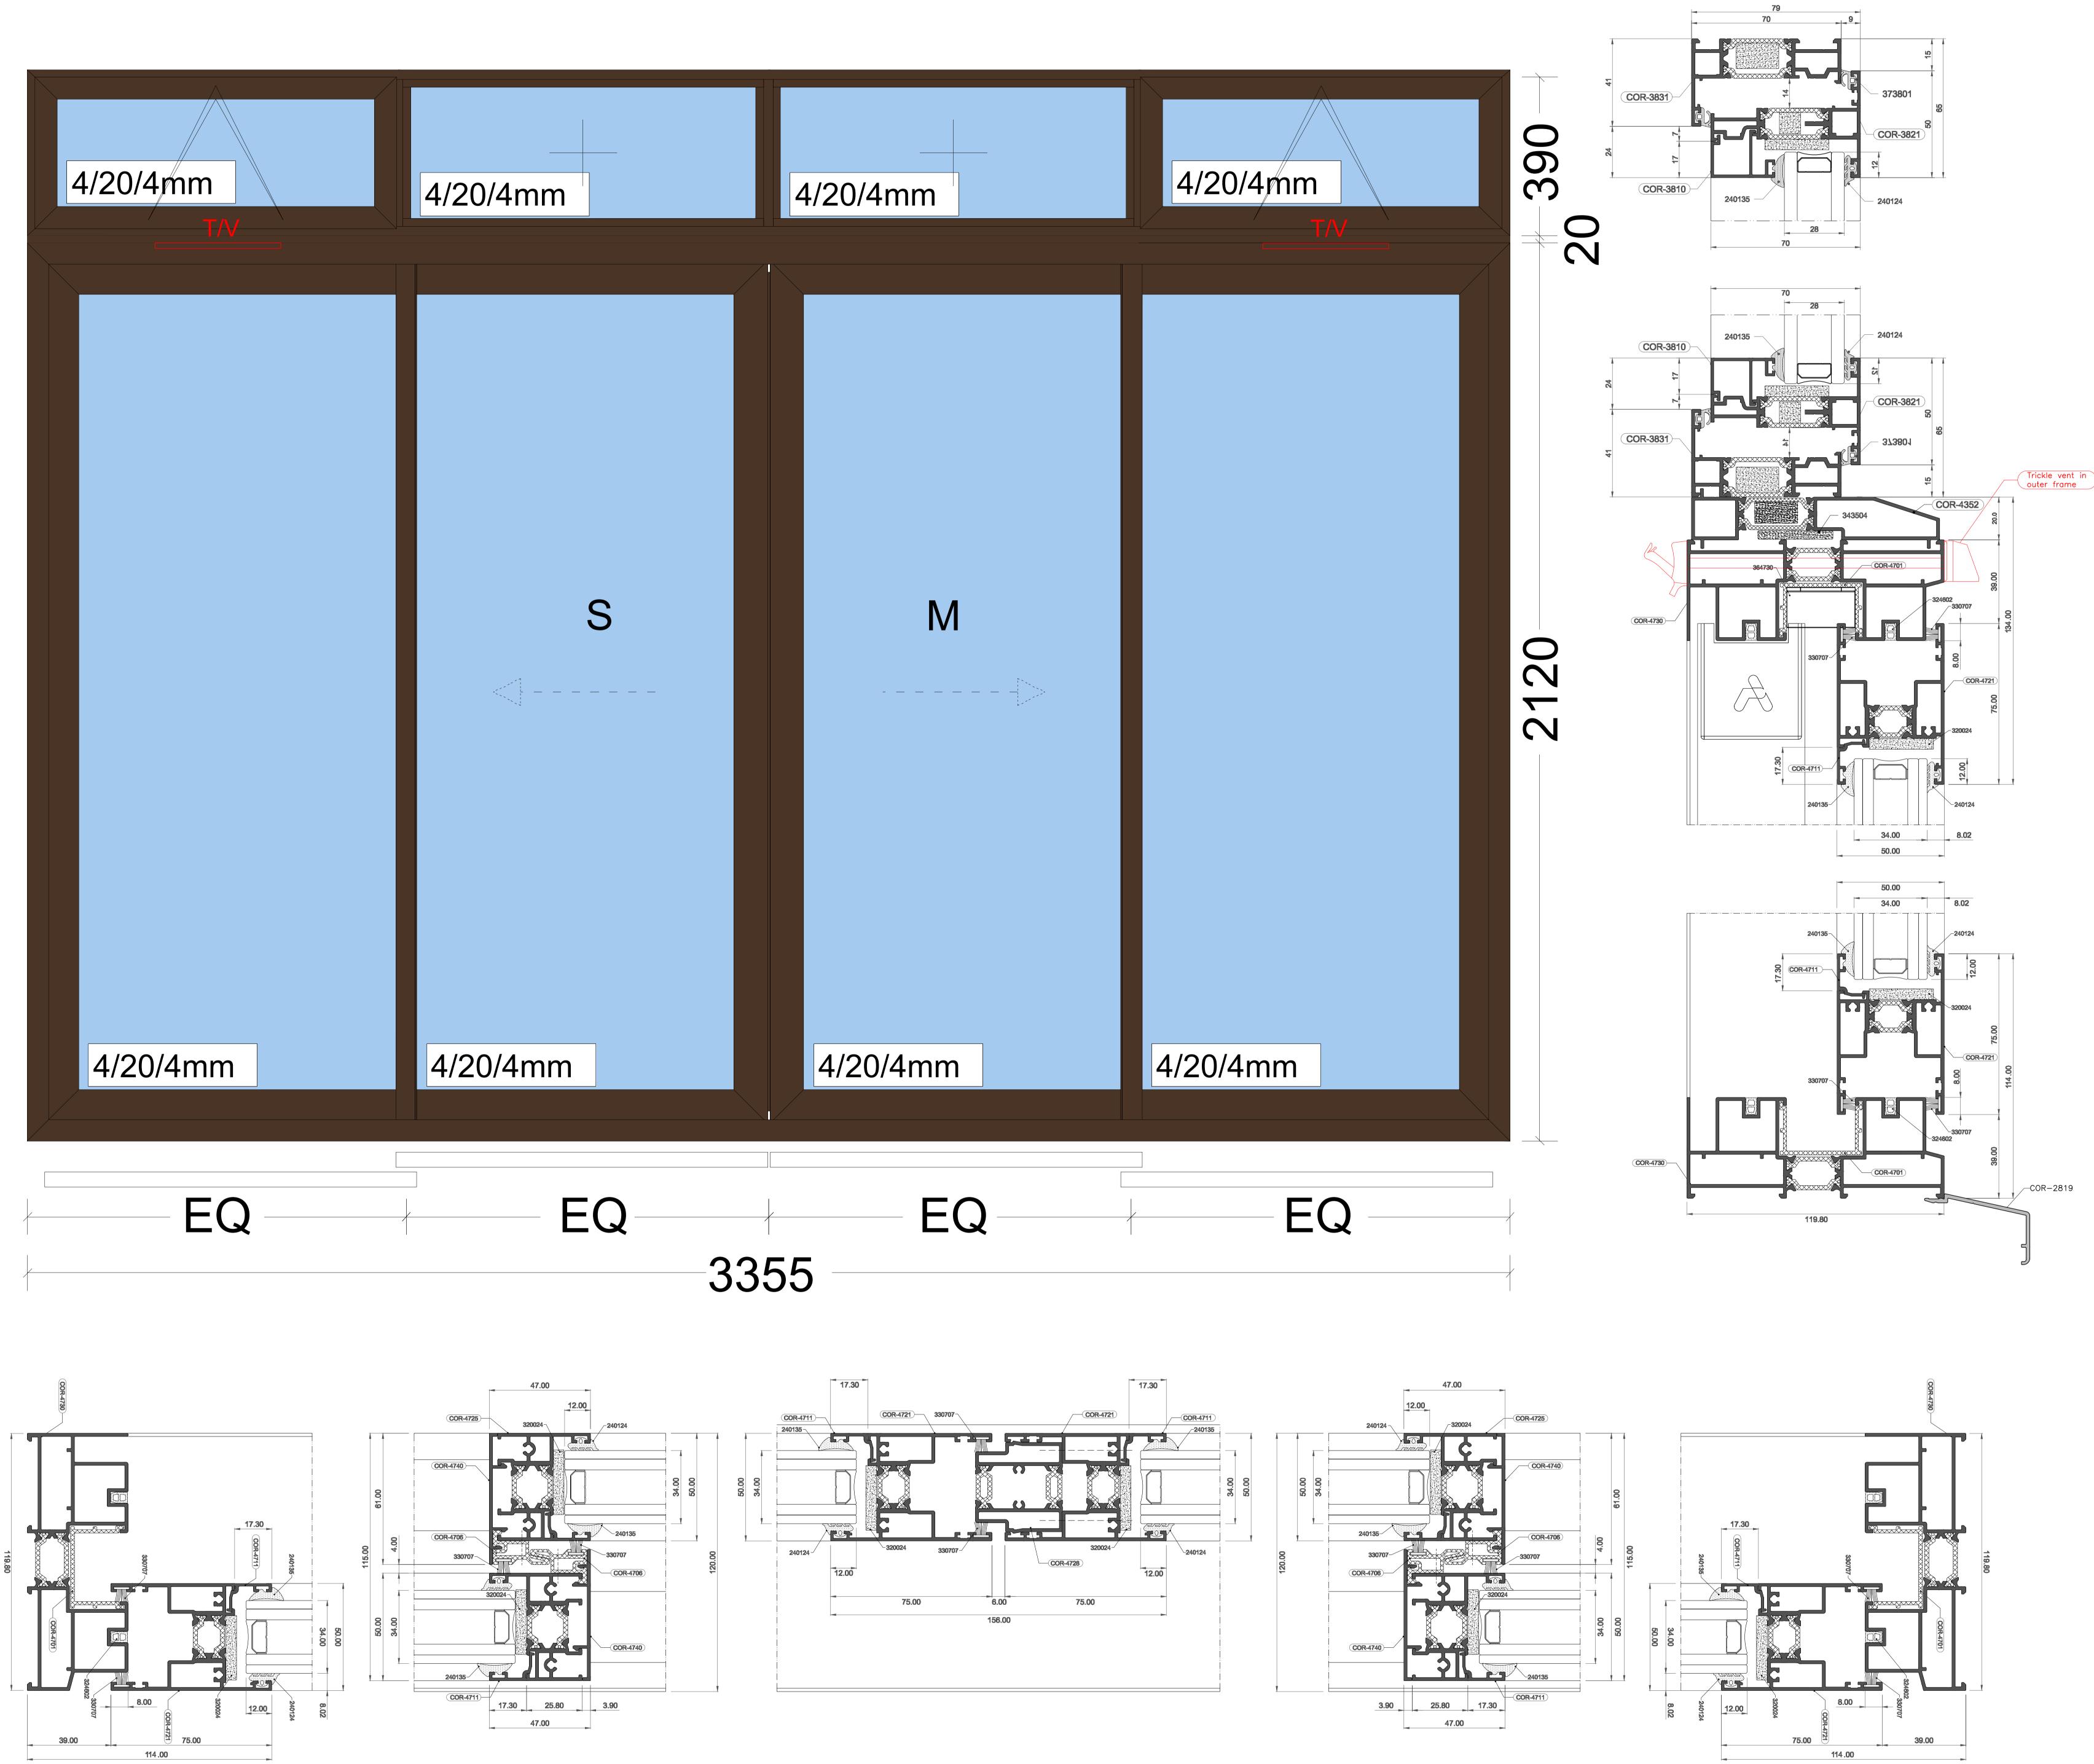

Specification: Bedroom door

- -Cortizo 4700 Sliding door, design
- as per drawing and cross section-Cortizo Casement Hi, design as per drawing and cross section
- -All frames powder coated in Ral 8014 matt finish
- -2 x trickle vents as per drawing
- -No add on
- -External sill for sliding door as per drawing
- -Connection profile between the
- window and door as per cross section
- -Handel in silver for casement window
- -Handle for door in Ral 8014 matt finish
- -Double glazed units, clear toughened glass as per contract

Installation:

- -Installation off the new windows in to existing opening
- -Old wooden frames to be removed
- except the bottom of the frame
 -Making good outside with silicon
- pointing only
 -Making good inside with decorative
- -Painting to be done by others

Installation:

- -Installation off the new windows
- in to existing opening
 -Old aluminum windows to be
- removed, old timber surround to be kept
- -Making good outside with silicon pointing only
- -Making good inside with decorative filler only
- -Painting to be done by others

ALL DRAWINGS SKETCH VIEW FROM OUTSIDE

Customer signature:.....

Date:.....