

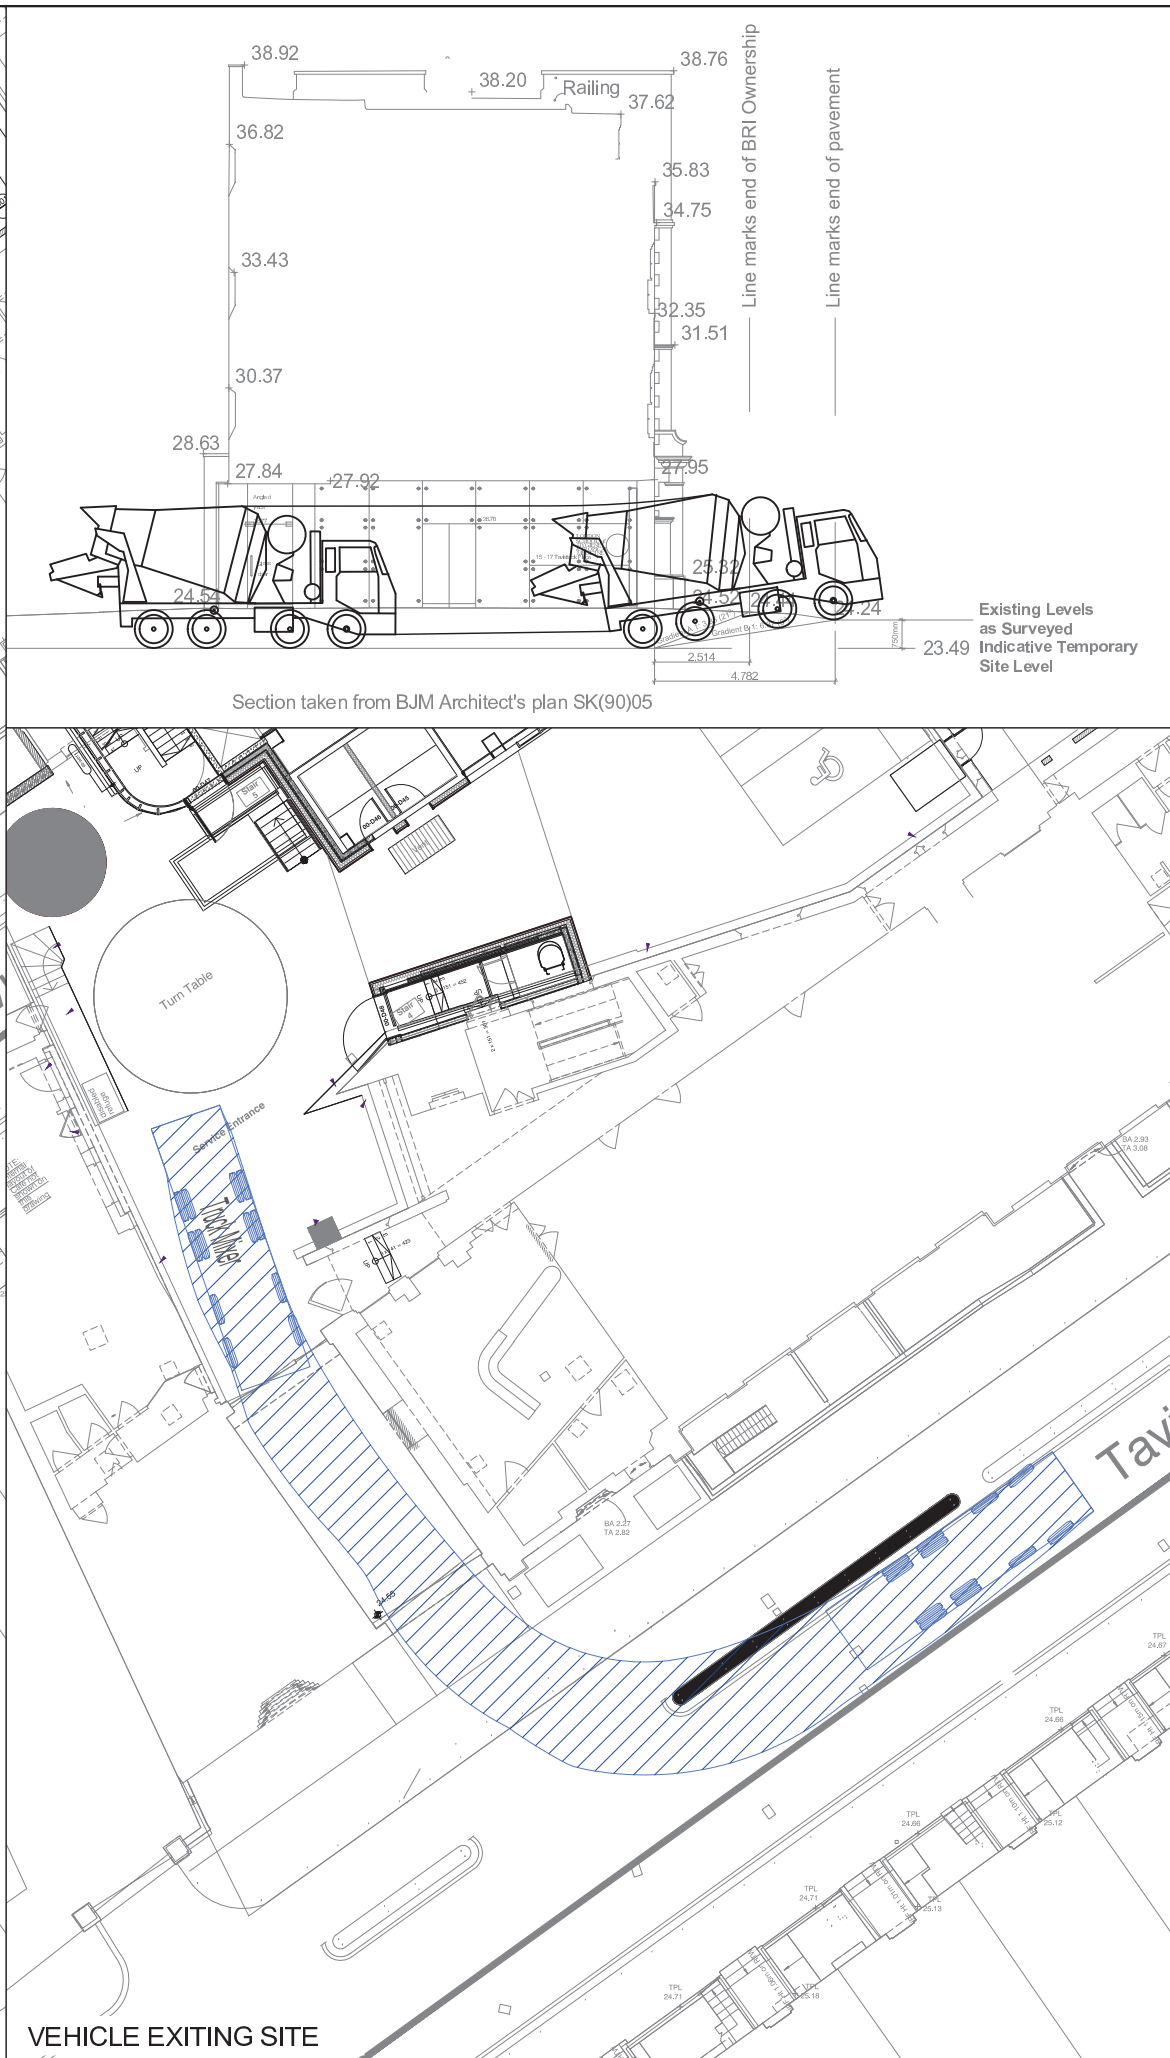


VEHICLE ENTERING SITE

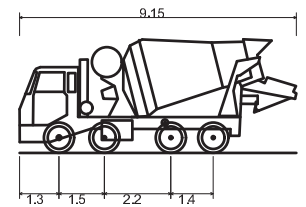

VEHICLE EXITING SITE

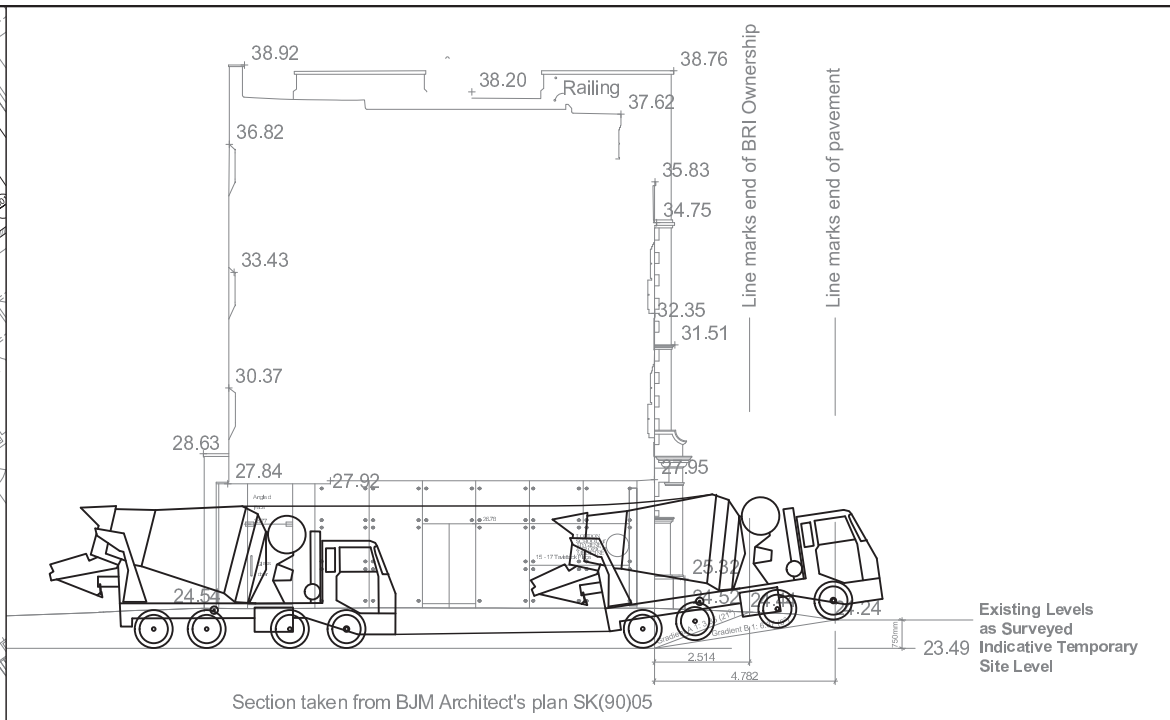

Truck Mixer	9.150m
Overall Length	2.390m
Overall Width	3.755m
Overall Body Height	0.358m
Min Body Ground Clearance	2.413m
Max Track Width	6.00s
Lock to lock time	8.210m
Kerb to Kerb Turning Radius	

KEY

Traffic island to be broken out and removed for construction phase

B	SD	TF	TF	26.09.18	TRAFFIC ISLAND REMOVED/SPA AMENDED
A	SD	TF	TF	02.03.18	SPA NOW USING REVERSED ENTRY
REV	DRN	CHK	APP	DATE	DESCRIPTION

Wilde Consulting Civil & Structural Engineers

Brindley Lodge,
Adercote Street,
Stockport, Cheshire,
SK1 3HS.
www.wildecivil.co.uk
Tel: 0161-474-7479
Fax: 0161-474-7492

Client
WILDE CARTER CLACK

Project
LSHTM TAVISTOCK PLACE TP2 TAVISTOCK PLACE, LONDON

Title
DELIVERY/SERVICE TRAFFIC 9m TRUCK MIXER SWEPH PATH ANALYSIS

Scale	Drawn	Date	Chkd	Approved
1:250	SD	15.02.18	TF	TF
Drawing No.	Revision			
683_036_ATR09	B			
Status	Sheet Size			
FOR INFORMATION	A3			