


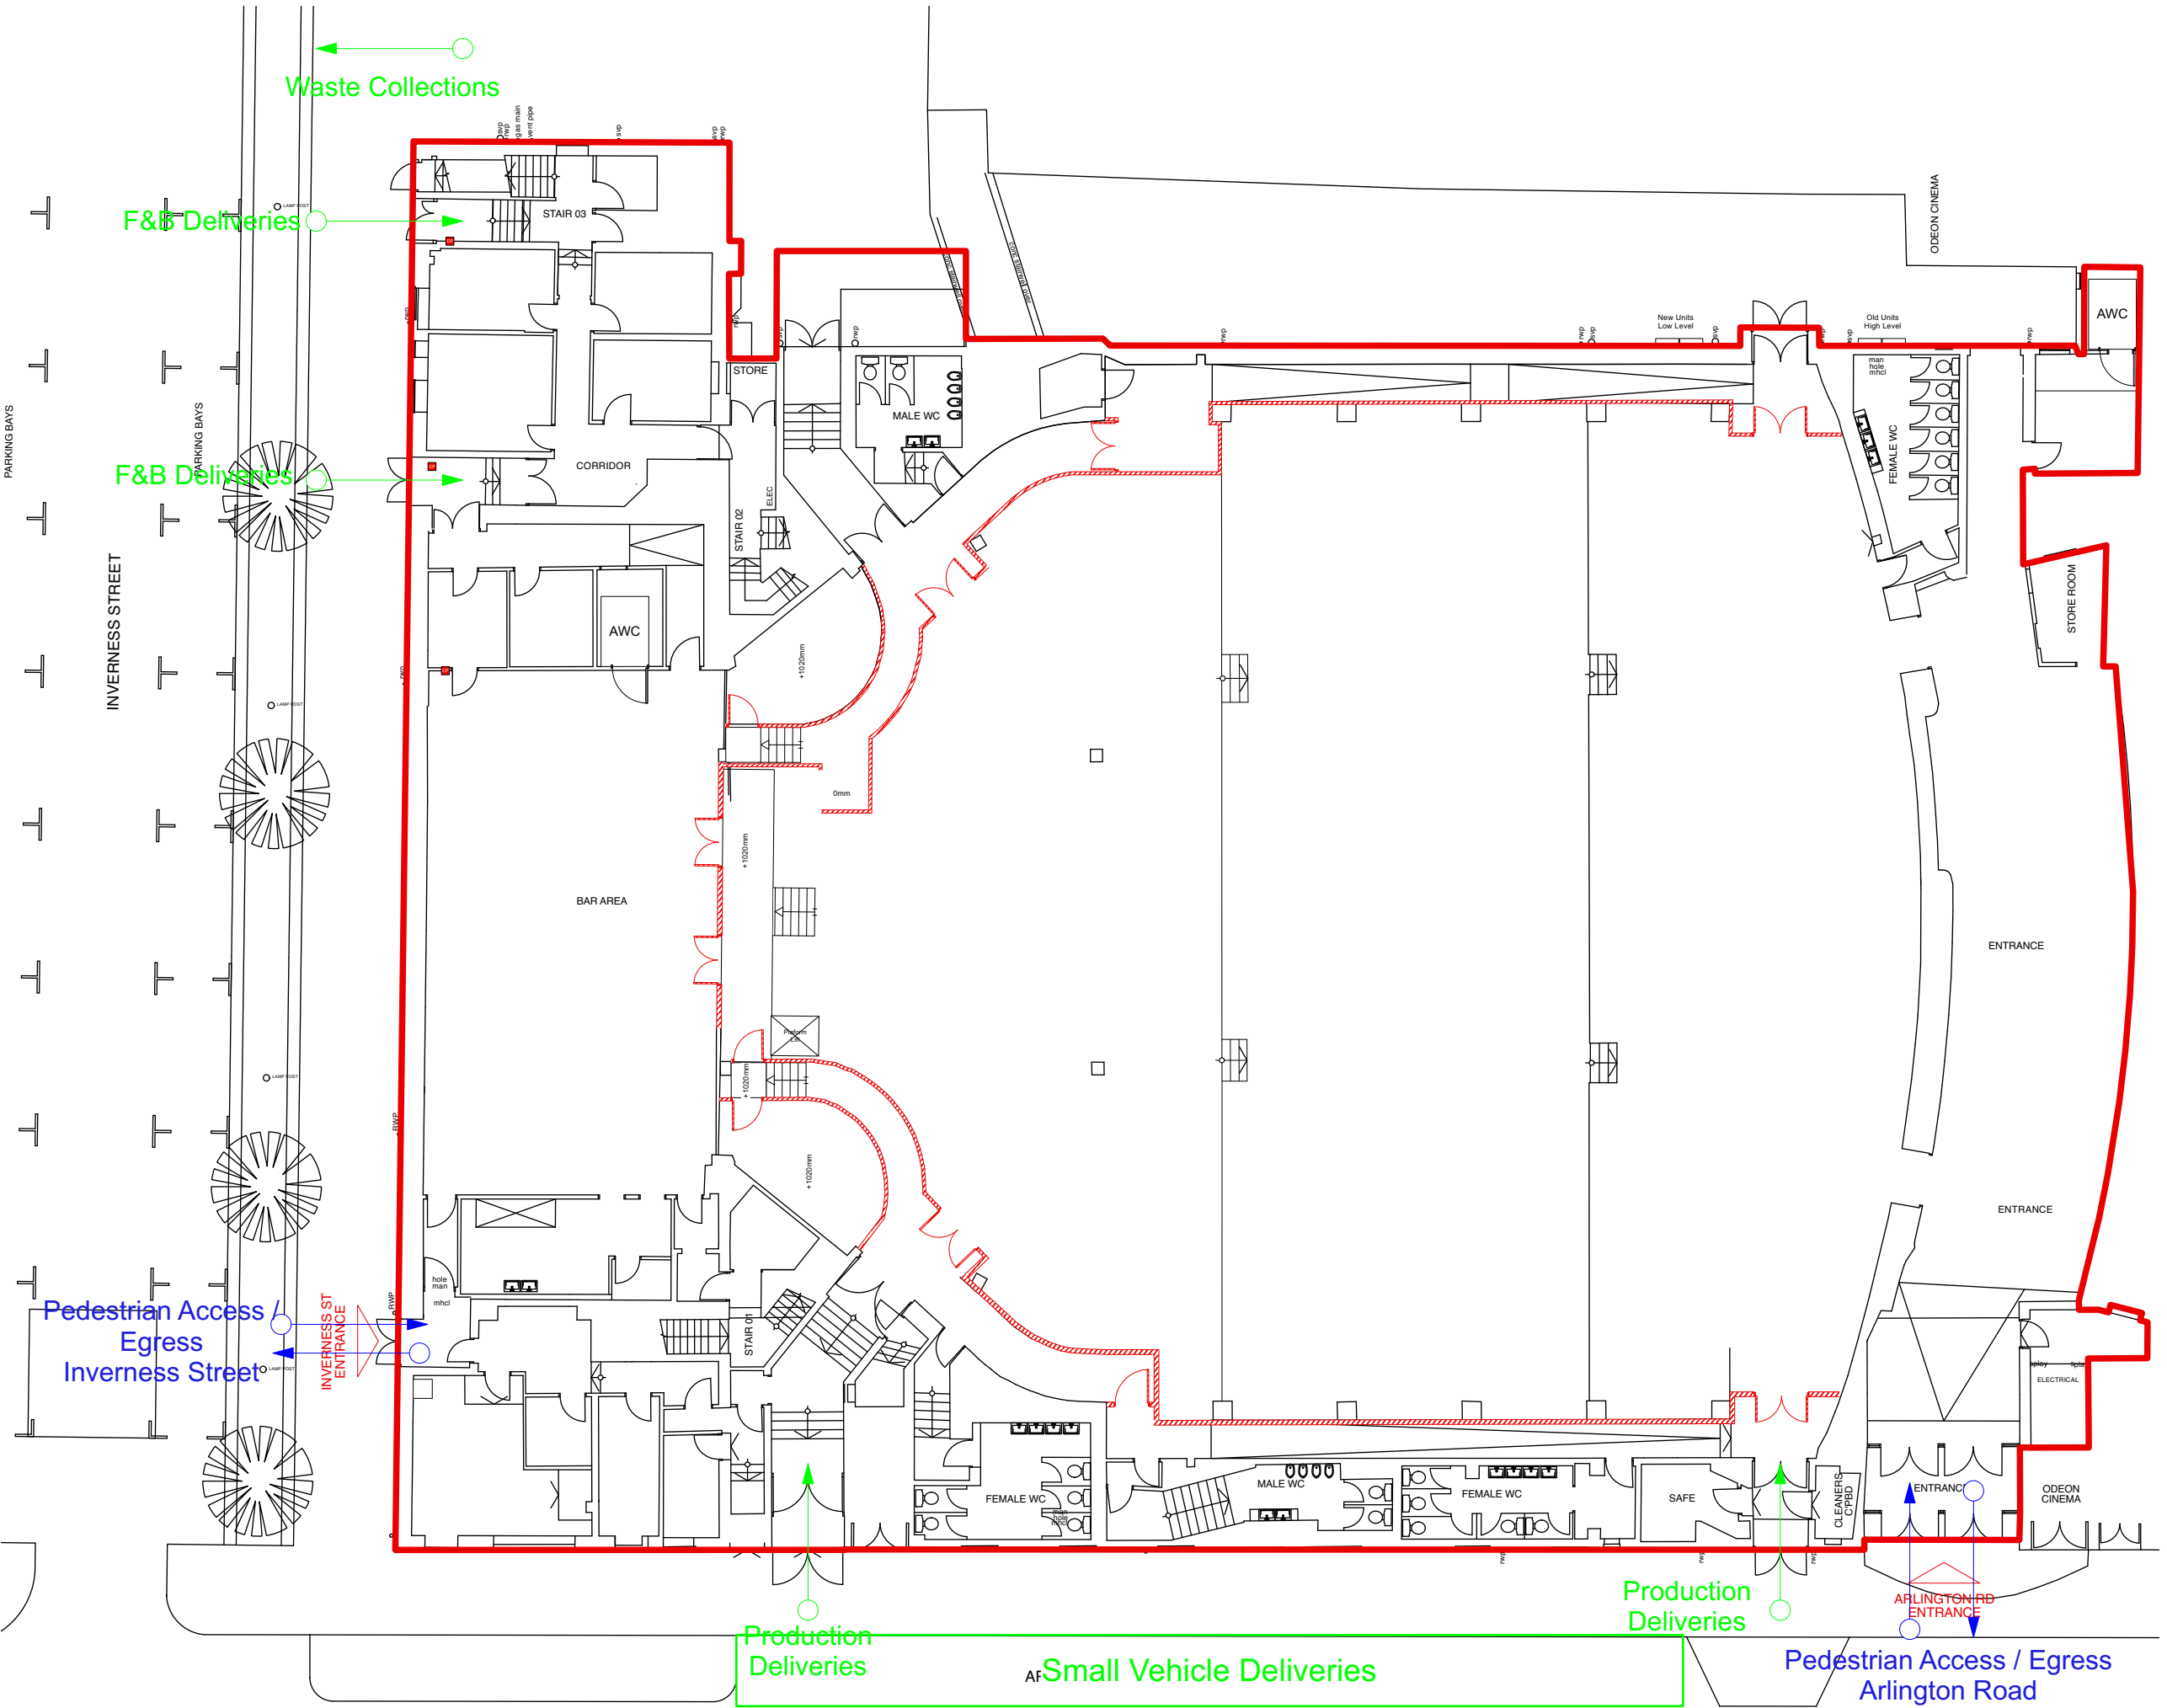

Client	Secret Cinema
Project	Project 180
Project Date	2023
Venue	180 Arlington Road, NW1
Job No	
Subject	Pedestrian and vehicle access routes
Date	11/10/2023
Design	
Drawn	JJ
Drawing No	P-SC-ARL-23-009 Rev 2.3
Scale	1:200
SECRET CINEMA	
Dozen Special Projects Innsworth Technology Park, Gloucester, GL3 1DL dozen.co.uk +44 (0)20 7175 1212 Dozen Special Projects Limited, Registered in England & Wales, Company Number 13076049, Registered Office: 162 Huellcote Road, Gloucester, England, GL3 3SH	