




Internal Elevation A

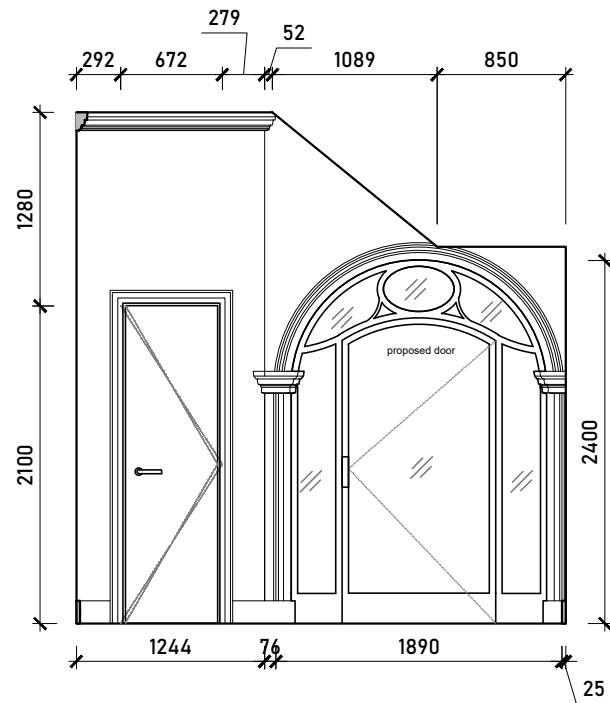


Internal Elevation B

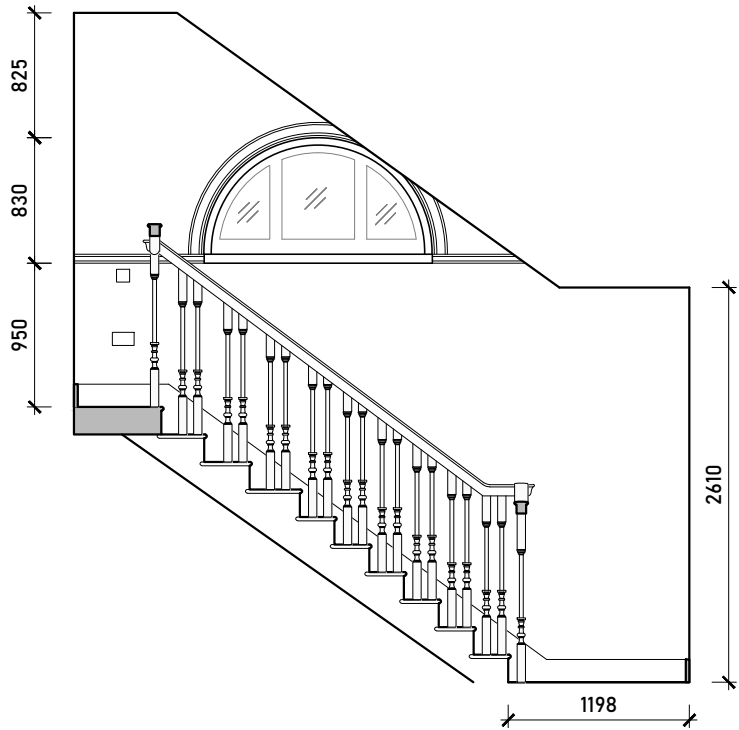

Internal Elevation C

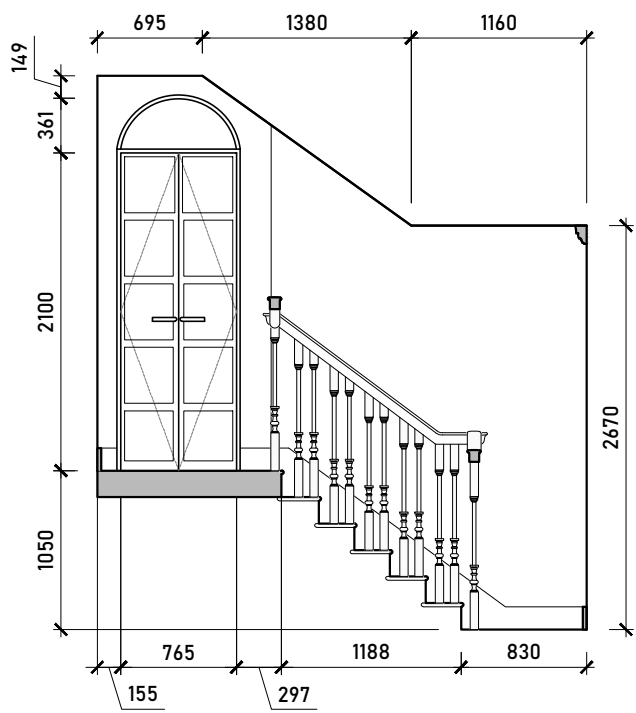

Internal Elevation D

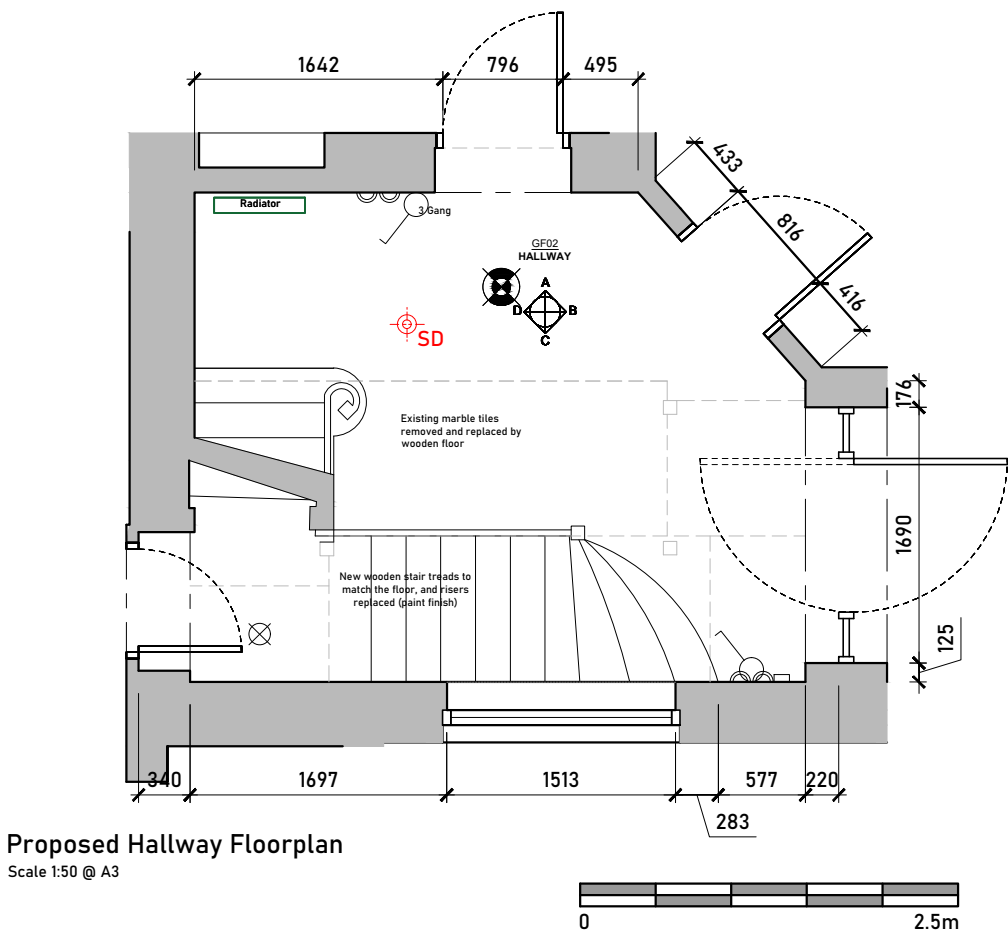

Proposed Hallway Floorplan  
Scale 1:50 @ A3

Issued For	COMMENT
General Notes:	THIS DRAWING HAS BEEN PREPARED BY MICHAEL EALES ARCHITECTS AND THE DATA CONTAINED HEREIN MAY BE USED OR REPRODUCED ONLY WITH MICHAEL EALES ARCHITECTS' APPROVAL.


Rev.	Description	Date	Signed	Checked

--

--

A3 Scale 1:50 @ A3	Date 26.07.23	Drawn by AA	Checked by ME
Drawing Title Proposed Internal Elevations GF			
Project 32 Steele's Road London NW3 4RE			

 <div> 113 Fore Street, Hertford  Hertfordshire, SG14 1AS  T - 0764 496 345  E - info@me-architects.co.uk </div>		
Project no. 23 / 219	Drawing no. 421	Revision 00

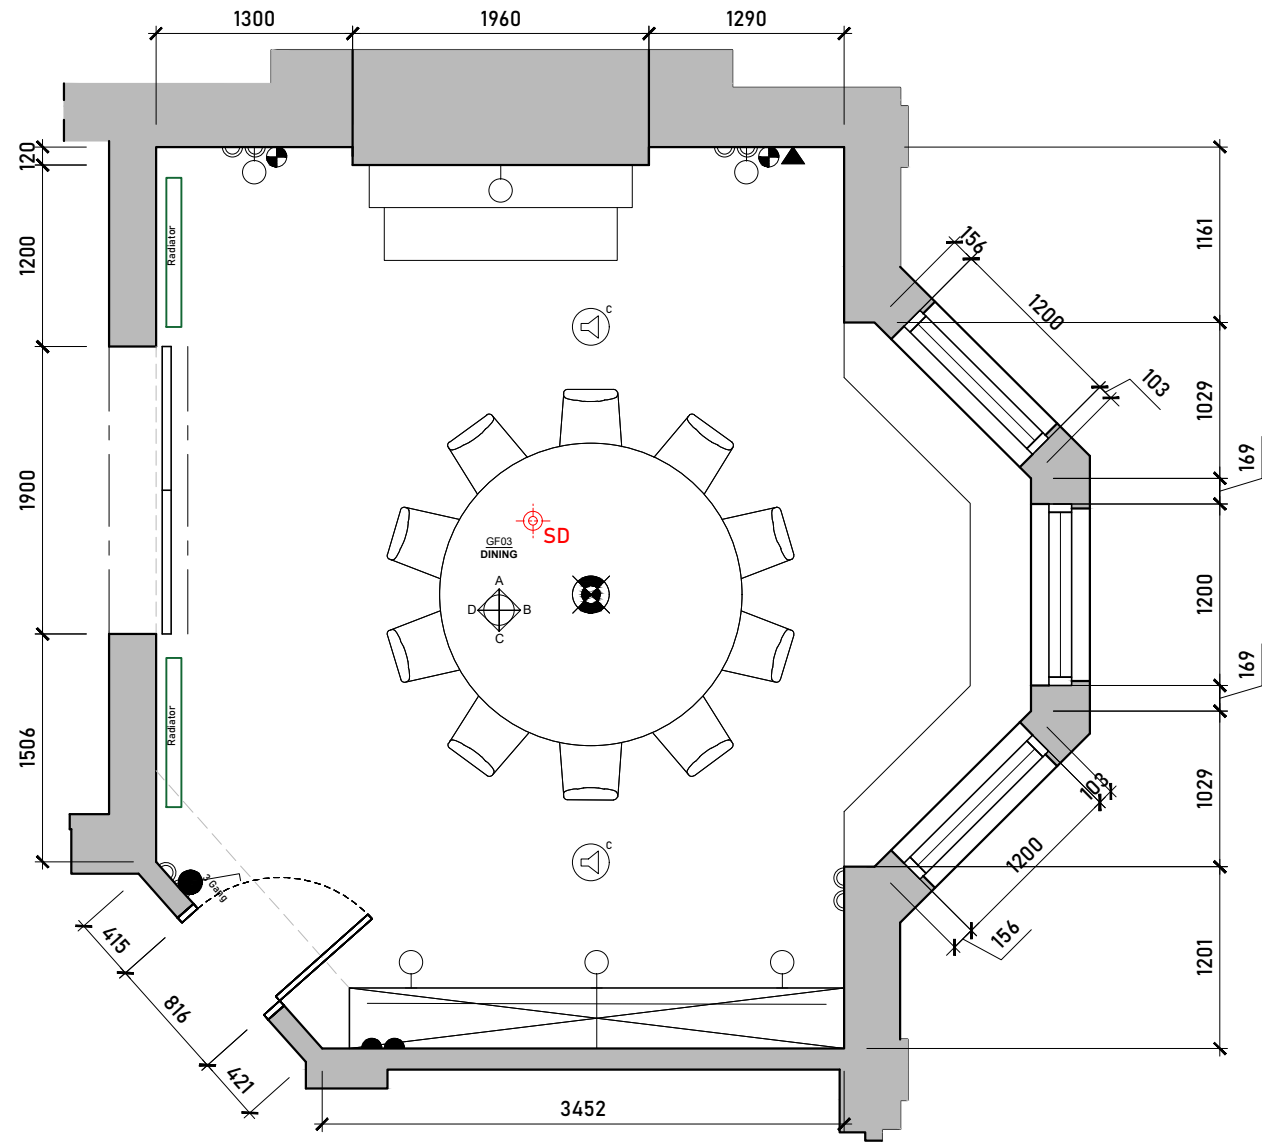

Proposed Dining Room Floorplan  
Scale 1:50 @ A3



Issued For	COMMENT
General Notes:	THIS DRAWING HAS BEEN PREPARED BY MICHAEL EALES ARCHITECTS AND THE DATA CONTAINED HEREIN MAY BE USED OR REPRODUCED ONLY WITH MICHAEL EALES ARCHITECTS' APPROVAL.




Rev.	Description	Date	Signed	Checked

--

--

A3 Scale 1:50 @ A3	Date 26.07.23	Drawn by AA	Checked by ME
Drawing Title Proposed Internal Elevations GF			
Project 32 Steele's Road London NW3 4RE			


<div>ME ARCHITECTS</div> <div>113 Fore Street, Hertford Hertfordshire, SG14 1AS T - 07764 496 345 E - info@me-architects.co.uk</div>		
Project no. 23 / 219	Drawing no. 422_01	Revision 00

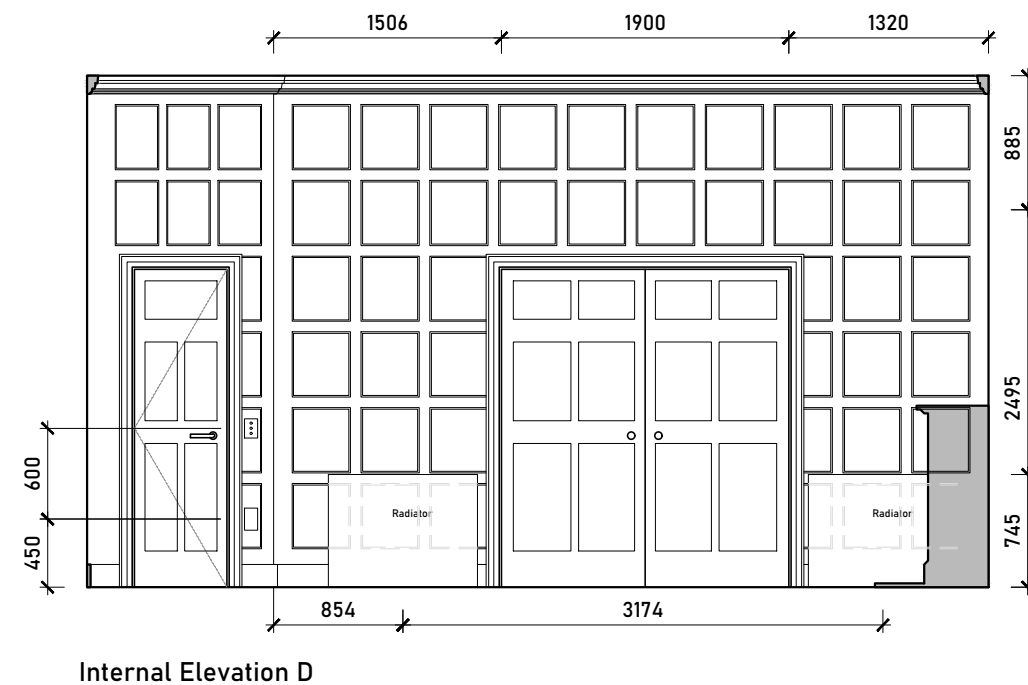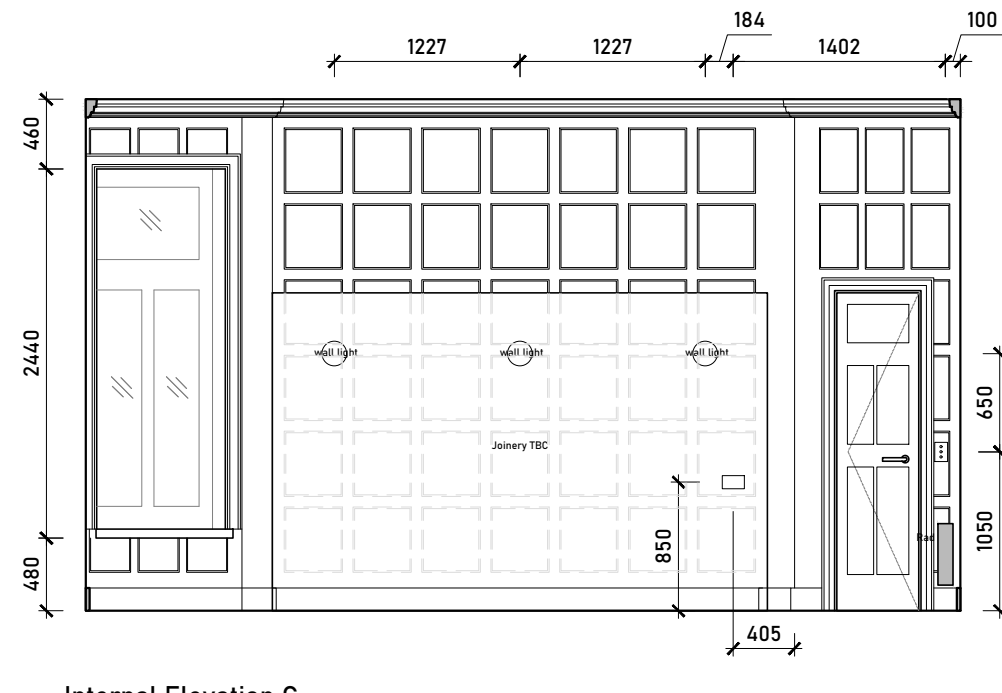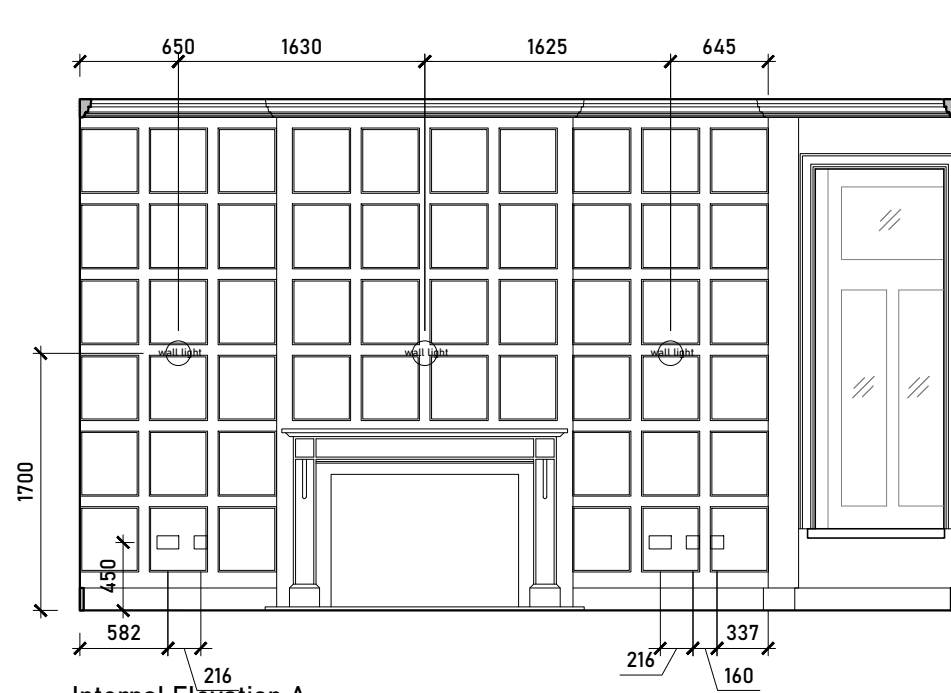

Issued For		Rev.		Description		Date	Signed	Checked					A3 Scale		Date	Drawn by	Checked by	<div><div>ME</div><div>ARCHITECTS</div></div> <div>113 Fore Street, Hertford Hertfordshire, SG14 1AS</div> <div>T - 07764 496 345 E - info@me-architects.co.uk</div>						
COMMENT													1:50 @ A3		26.07.23	AA	ME							
General Notes:													Drawing Title											
THIS DRAWING HAS BEEN PREPARED BY MICHAEL EALES ARCHITECTS AND THE DATA CONTAINED HEREIN MAY BE USED OR REPRODUCED ONLY WITH MICHAEL EALES ARCHITECTS' APPROVAL.													Proposed Internal Elevations GF											
													Project						Project no. 23 / 219		Drawing no. 422_02		Revision 00	
													32 Steele's Road London NW3 4RE											

General Notes:

THIS DRAWING HAS BEEN PREPARED BY MICHAEL EALES ARCHITECTS AND THE DATA CONTAINED HEREIN MAY BE USED OR REPRODUCED ONLY WITH MICHAEL EALES ARCHITECTS' APPROVAL.

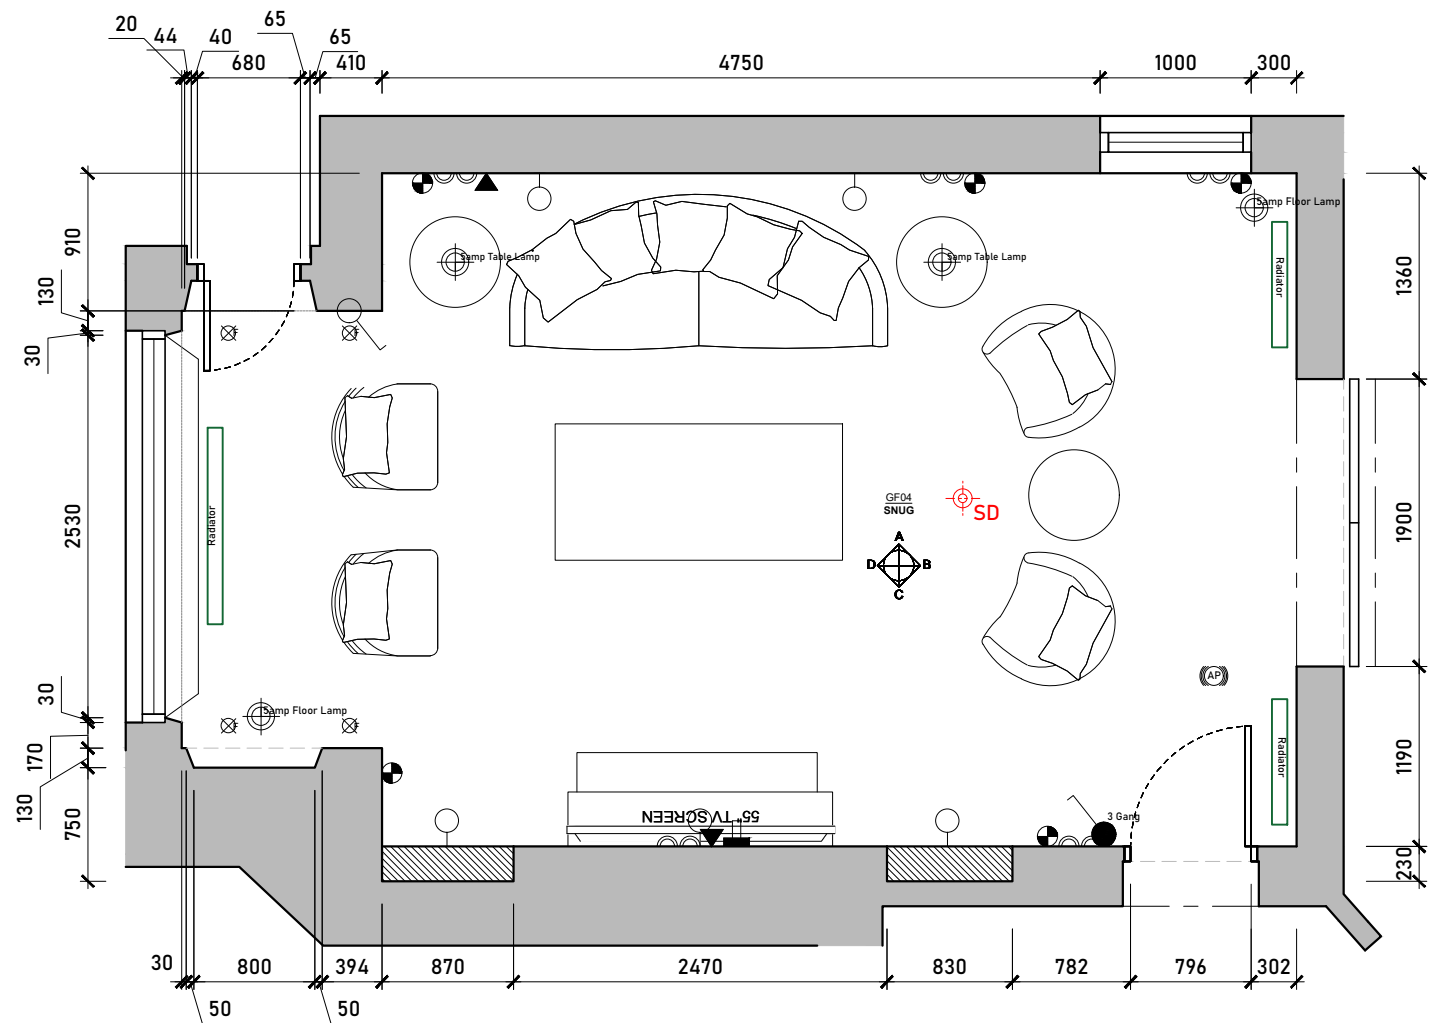

Proposed Snug Floorplan  
Scale 1:50 @ A3



Issued For
COMMENT
General Notes:
THIS DRAWING HAS BEEN PREPARED BY MICHAEL EALES ARCHITECTS AND THE DATA CONTAINED HEREIN MAY BE USED OR REPRODUCED ONLY WITH MICHAEL EALES ARCHITECTS' APPROVAL.


Rev.	Description	Date	Signed	Checked

--


--

A3 Scale 1:50 @ A3	Date 26.07.23	Drawn by AA	Checked by ME
Drawing Title Proposed Internal Elevations GF			
Project 32 Steele's Road London NW3 4RE			


<div>ME</div> <div>ARCHITECTS</div> <div>113 Fore Street, Hertford Hertfordshire, SG14 1AS T - 07764 496 345 E - info@me-architects.co.uk</div>		
Project no. 23 / 219	Drawing no. 423_01	Revision 00

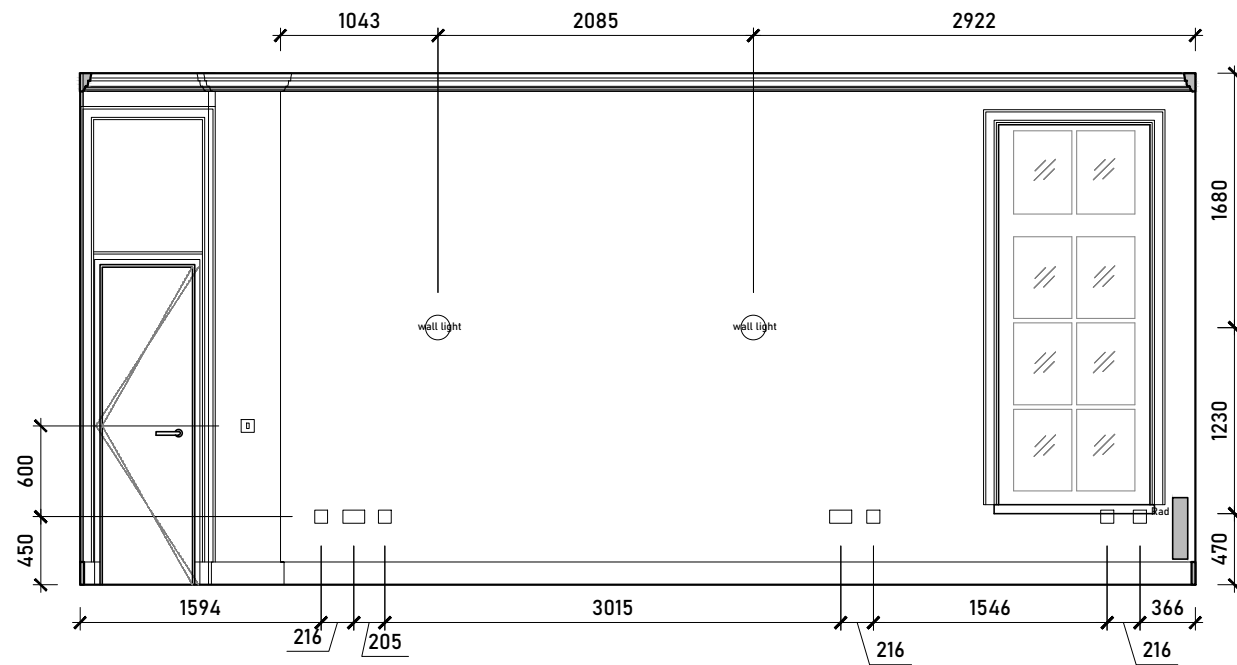


Internal Elevation A

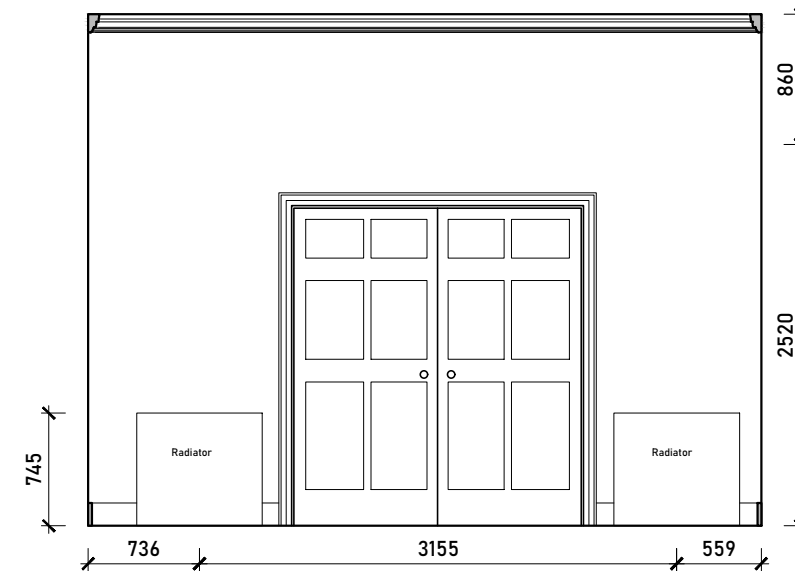

Internal Elevation B

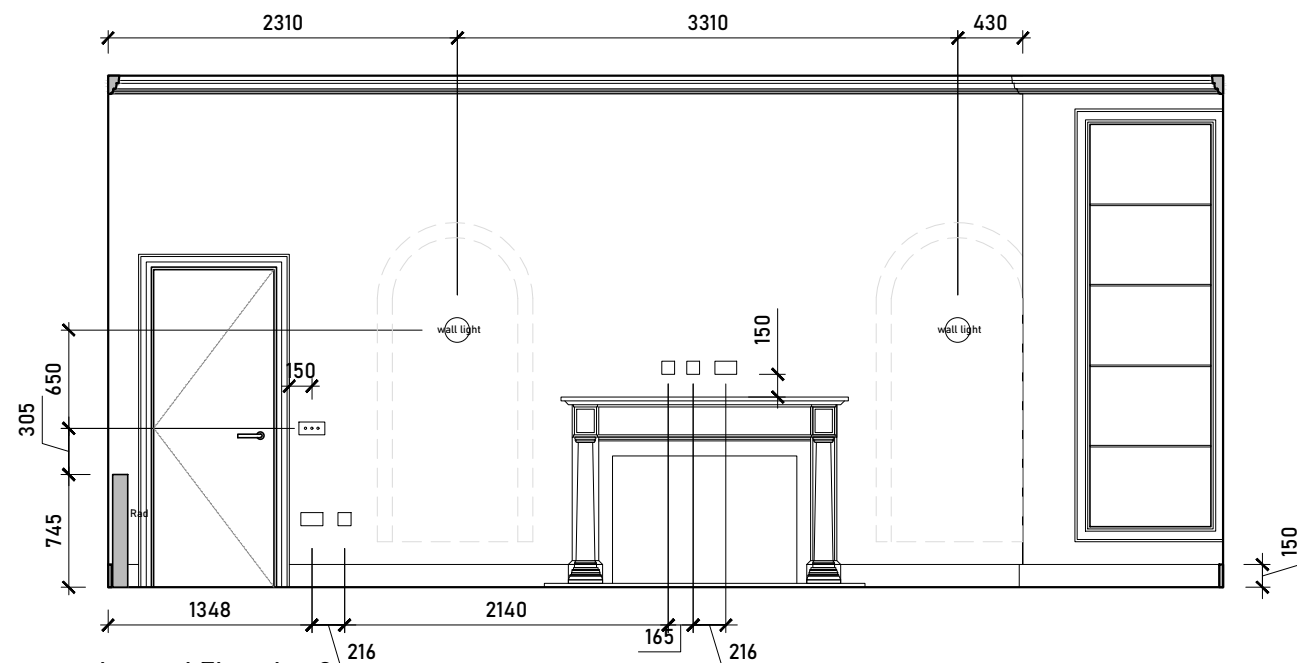

Internal Elevation C

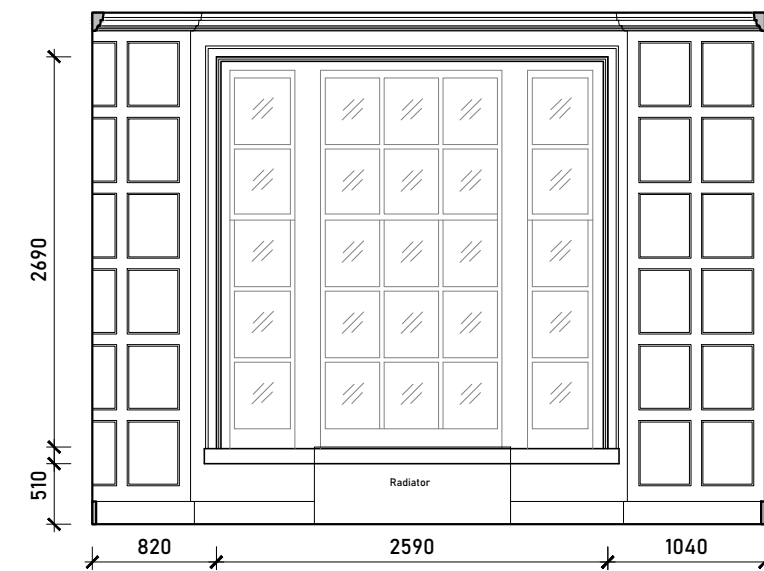


Internal Elevation D



Issued For		Rev.					Description					Date					Signed					Checked																									A3 Scale				Date				Drawn by				Checked by				<div><div>ME</div><div>113 Fore Street, Hertford Hertfordshire, SG14 1AS</div><div>T - 07764 496 345 E - info@me-architects.co.uk</div><div>ARCHITECTS</div></div> <table><tr><td colspan="4">Project no.</td><td colspan="4">Drawing no.</td><td colspan="4">Revision</td></tr><tr><td colspan="4">23 / 219</td><td colspan="4">423_02</td><td colspan="4">00</td></tr></table>										Project no.				Drawing no.				Revision				23 / 219				423_02				00	
Project no.				Drawing no.				Revision	
23 / 219				423_02				00	
COMMENT	1:50 @ A3				26.07.23				AA				ME	
General Notes:	Drawing Title										Proposed Internal Elevations										GF										Project										32 Steele's Road										London NW3 4RE	
THIS DRAWING HAS BEEN PREPARED BY MICHAEL EALES ARCHITECTS AND THE DATA CONTAINED HEREIN MAY BE USED OR REPRODUCED ONLY WITH MICHAEL EALES ARCHITECTS' APPROVAL.	

General Notes:

THIS DRAWING HAS BEEN PREPARED BY MICHAEL EALES ARCHITECTS AND THE DATA CONTAINED HEREIN MAY BE USED OR REPRODUCED ONLY WITH MICHAEL EALES ARCHITECTS' APPROVAL.

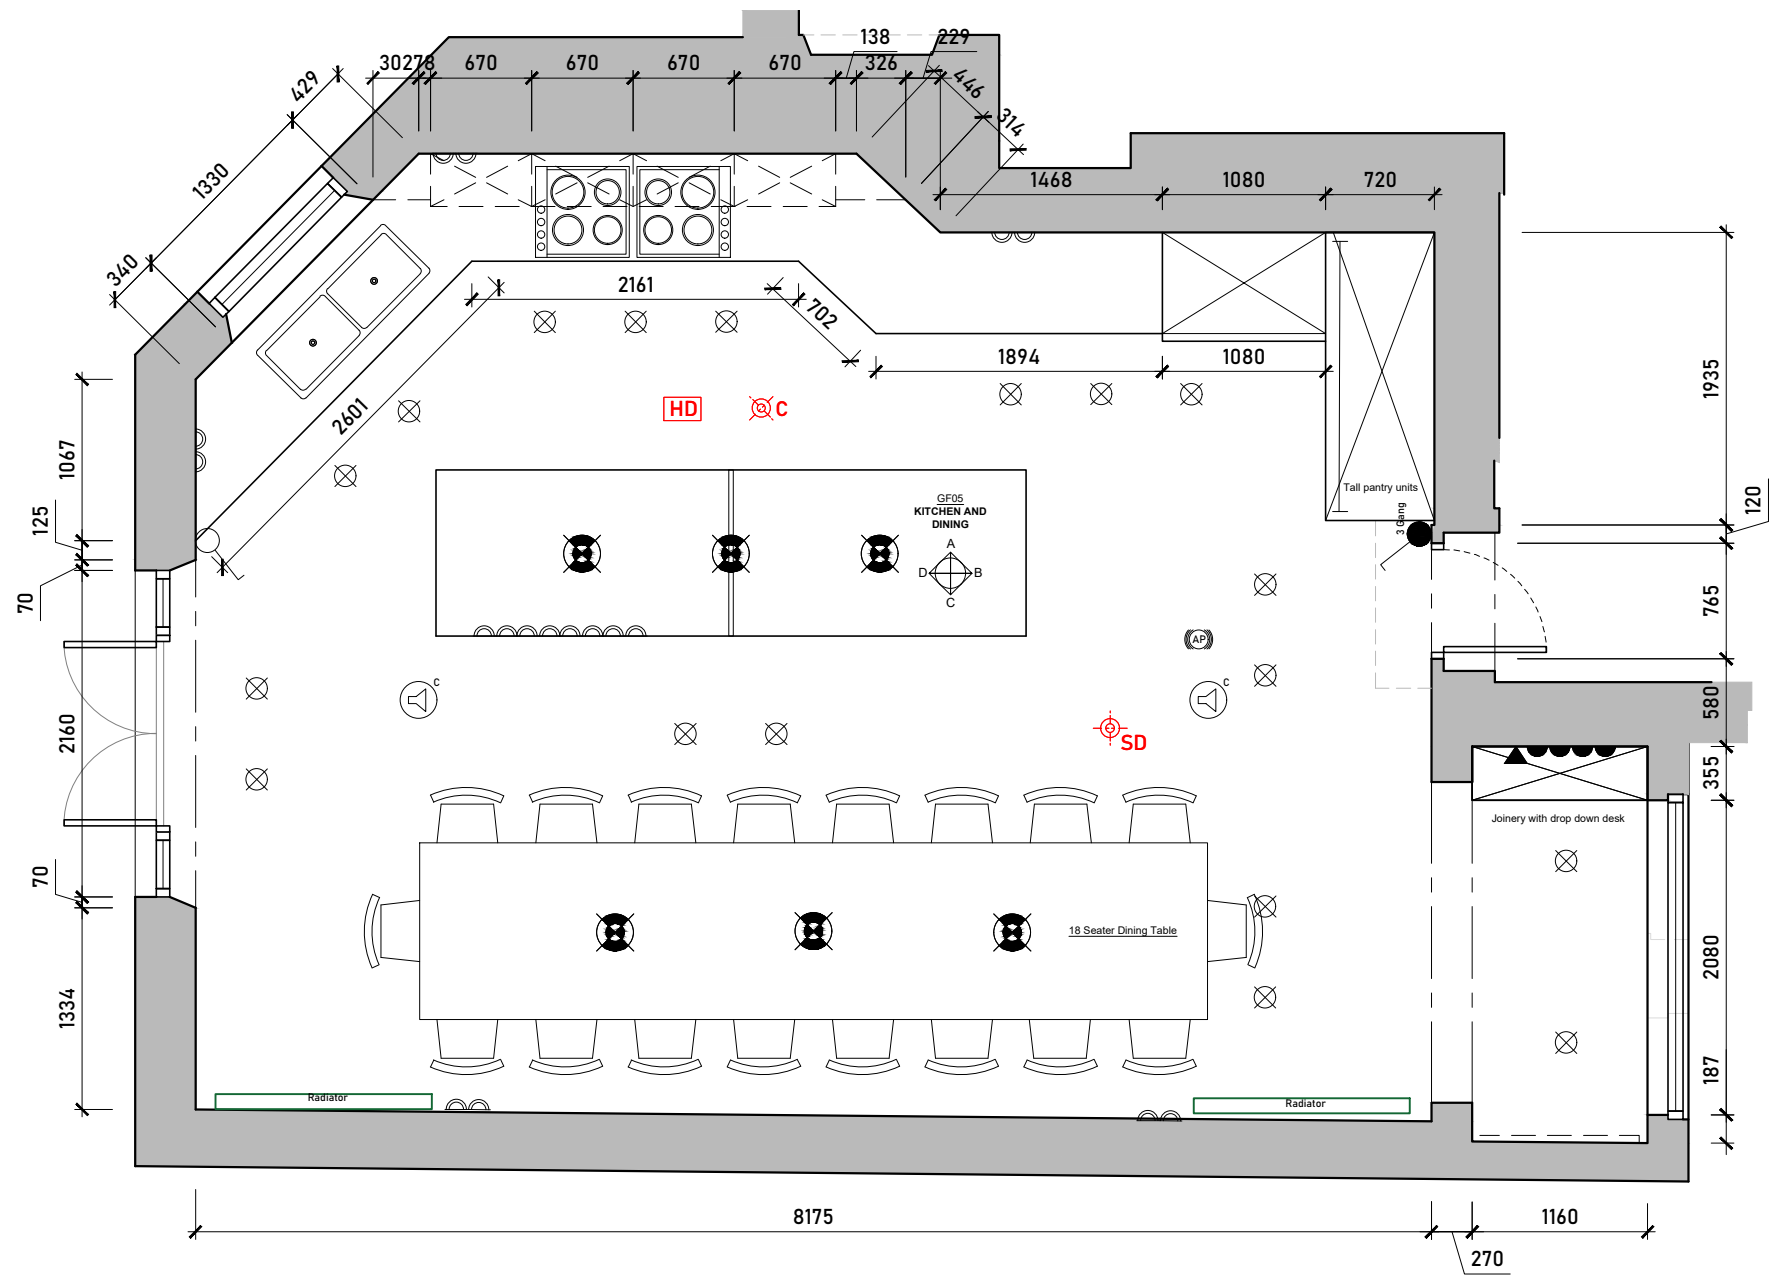

Proposed Kitchen Floorplan  
Scale 1:50 @ A3



Issued For
COMMENT
General Notes:
THIS DRAWING HAS BEEN PREPARED BY MICHAEL EALES ARCHITECTS AND THE DATA CONTAINED HEREIN MAY BE USED OR REPRODUCED ONLY WITH MICHAEL EALES ARCHITECTS' APPROVAL.


Rev.	Description	Date	Signed	Checked

--


--

A3 Scale 1:50 @ A3	Date 26.07.23	Drawn by AA	Checked by ME
Drawing Title Proposed Internal Elevations GF			
Project 32 Steele's Road London NW3 4RE			


<div>ME</div> <div>ARCHITECTS</div> <div>113 Fore Street, Hertford Hertfordshire, SG14 1AS T - 07764 496 345 E - info@me-architects.co.uk</div>		
Project no. 23 / 219	Drawing no. 424_01	Revision 00

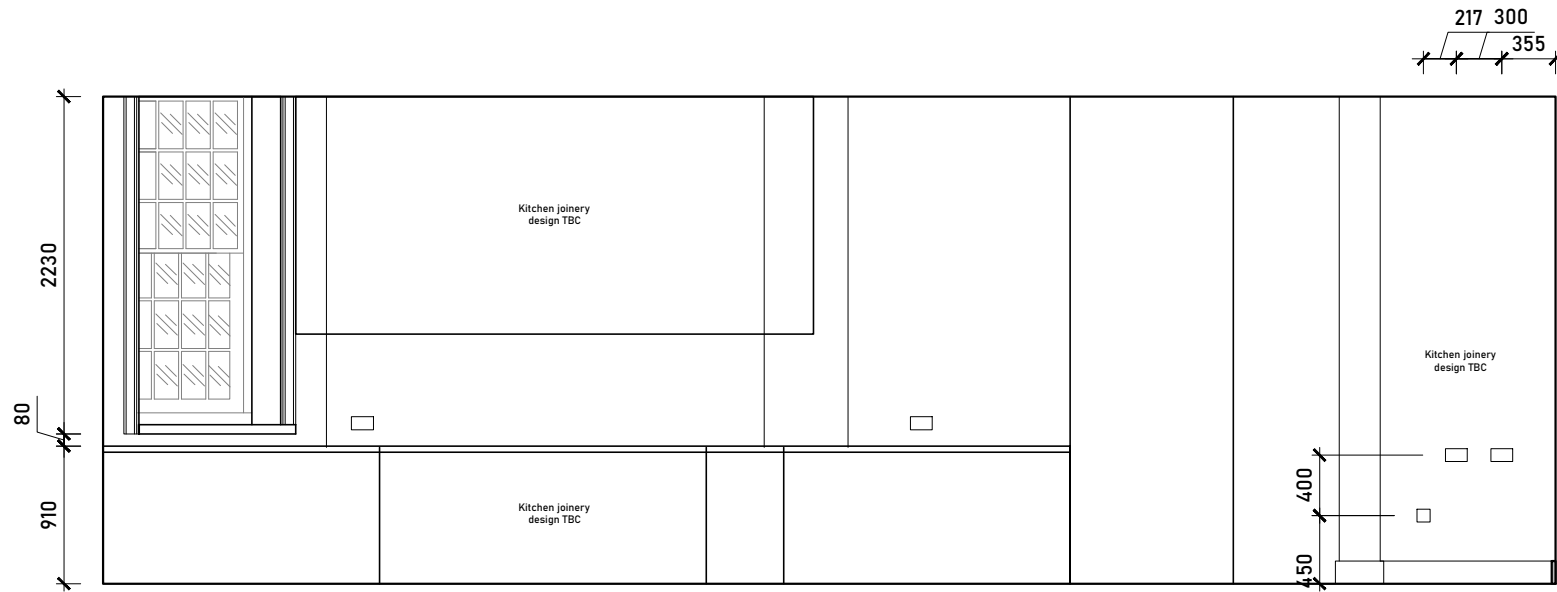


Internal Elevation A

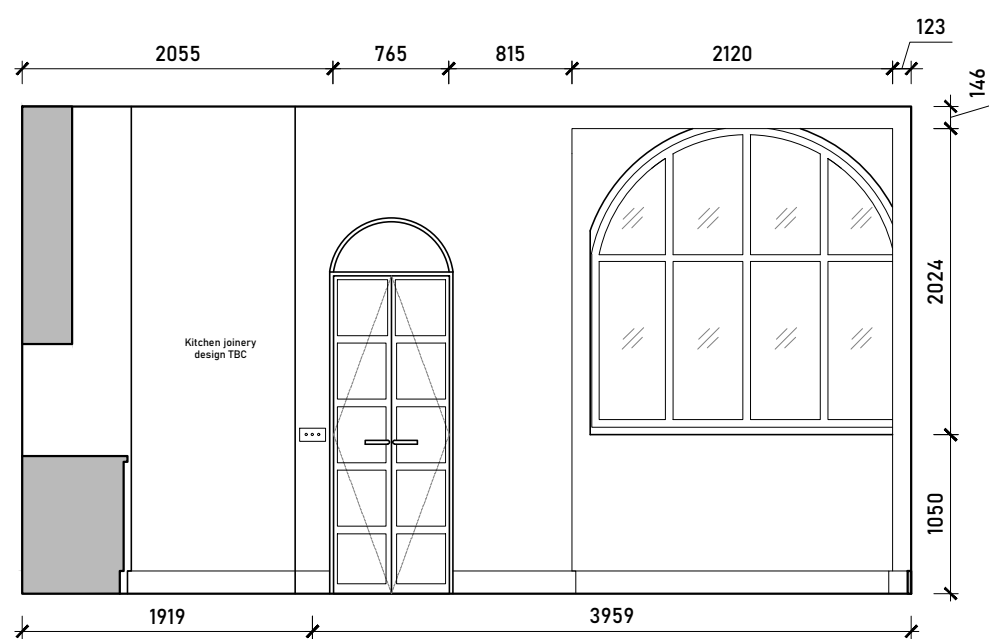

Internal Elevation B

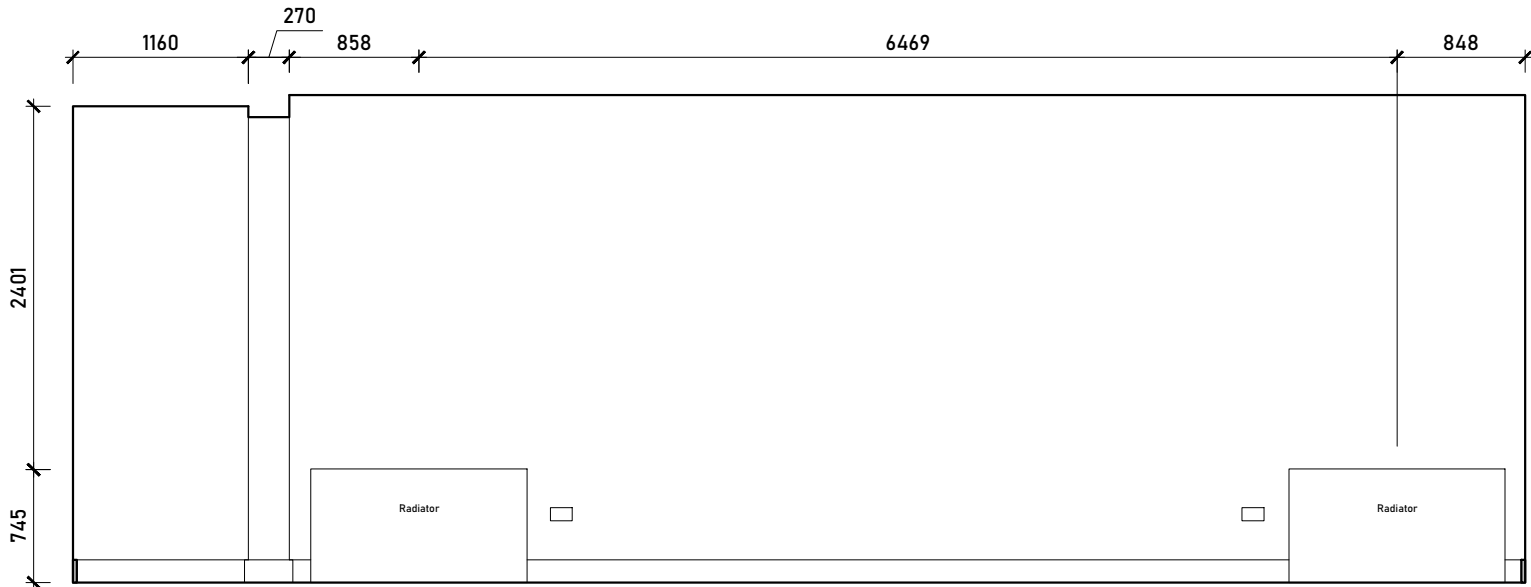

Internal Elevation C

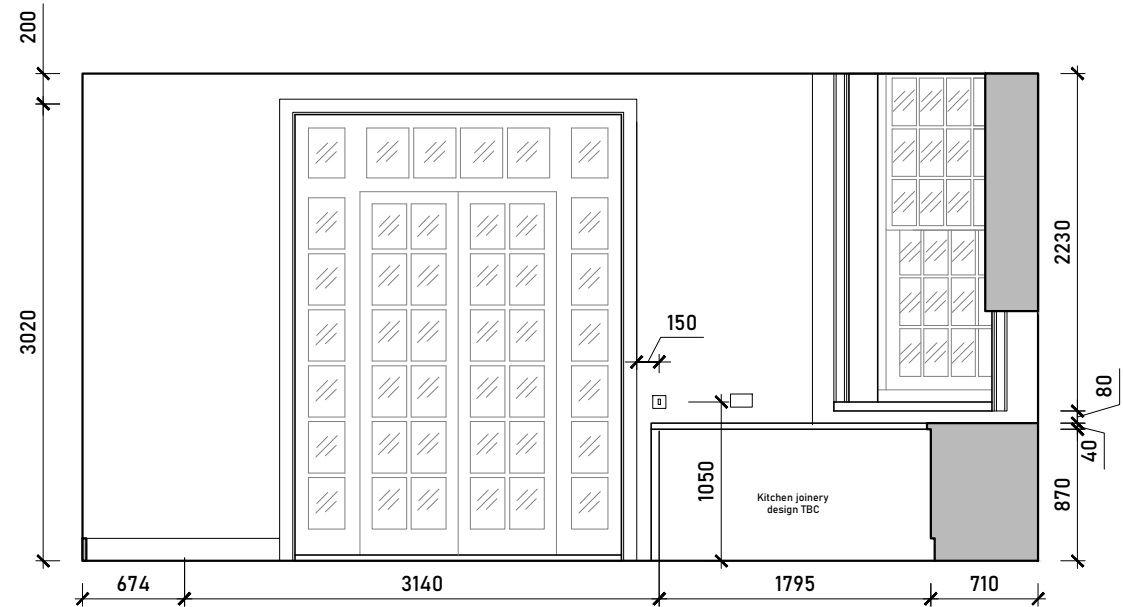

Internal Elevation D



Issued For	COMMENT
General Notes:	THIS DRAWING HAS BEEN PREPARED BY MICHAEL EALES ARCHITECTS AND THE DATA CONTAINED HEREIN MAY BE USED OR REPRODUCED ONLY WITH MICHAEL EALES ARCHITECTS' APPROVAL.

Rev.	Description	Date	Signed	Checked

--

--

A3 Scale 1:50 @ A3	Date 26.07.23	Drawn by AA	Checked by ME
Drawing Title Proposed Internal Elevations GF			
Project 32 Steele's Road London NW3 4RE			

Project no. 23 / 219			Drawing no. 424_02			Revision 00		
-------------------------	--	--	-----------------------	--	--	----------------	--	--

ME

ARCHITECTS

113 Fore Street, Hertford  
Hertfordshire, SG14 1AS

T - 07764 496 345  
E - info@me-architects.co.uk