



1.0 INTRODUCTION

2.0 SITE & CONTEXT

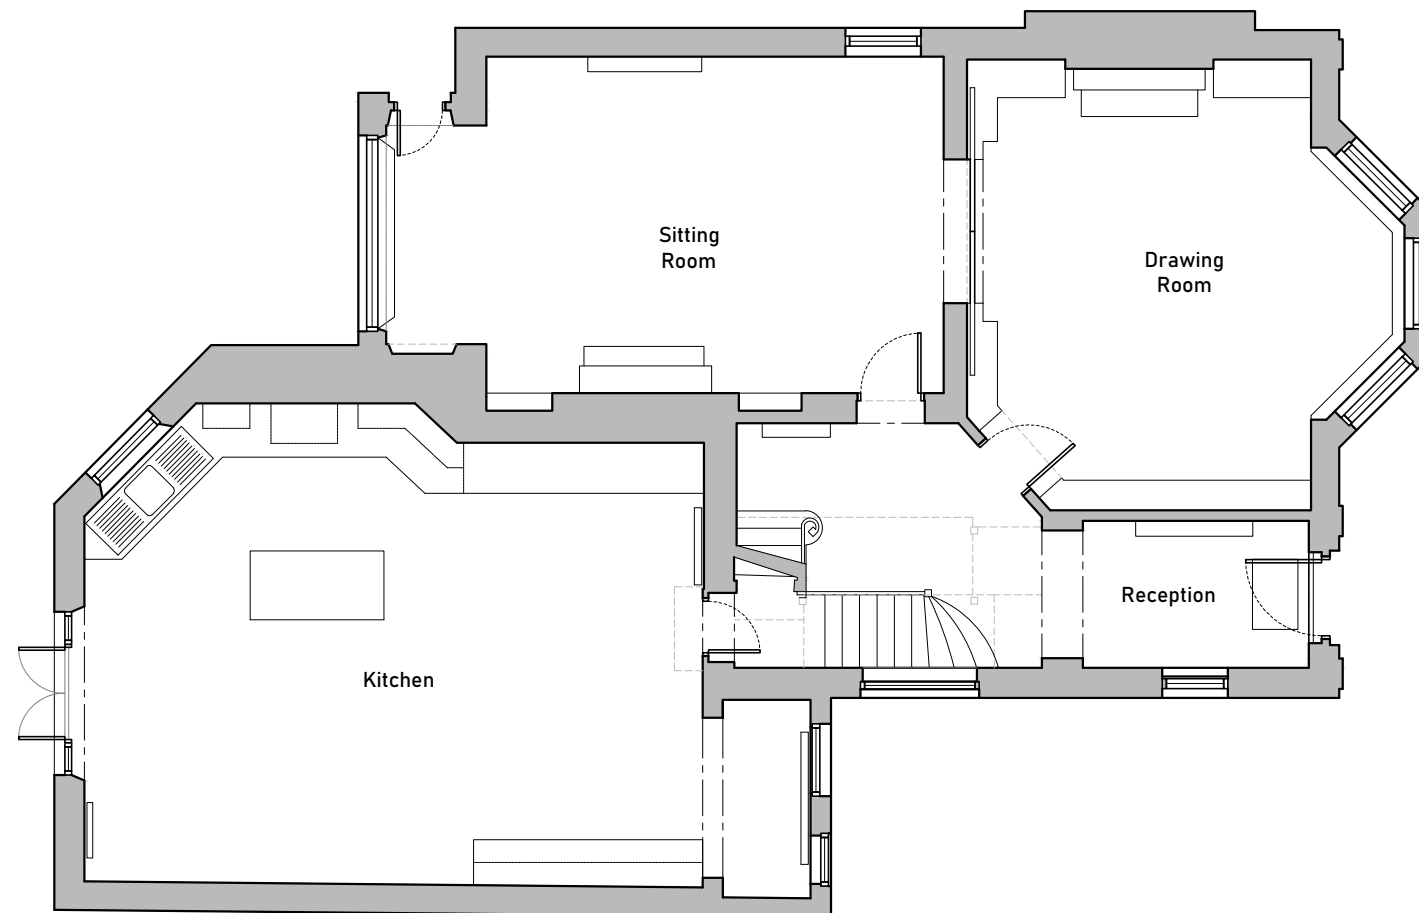


Existing Ground Floor Plan
Scale 1:100 @ A3



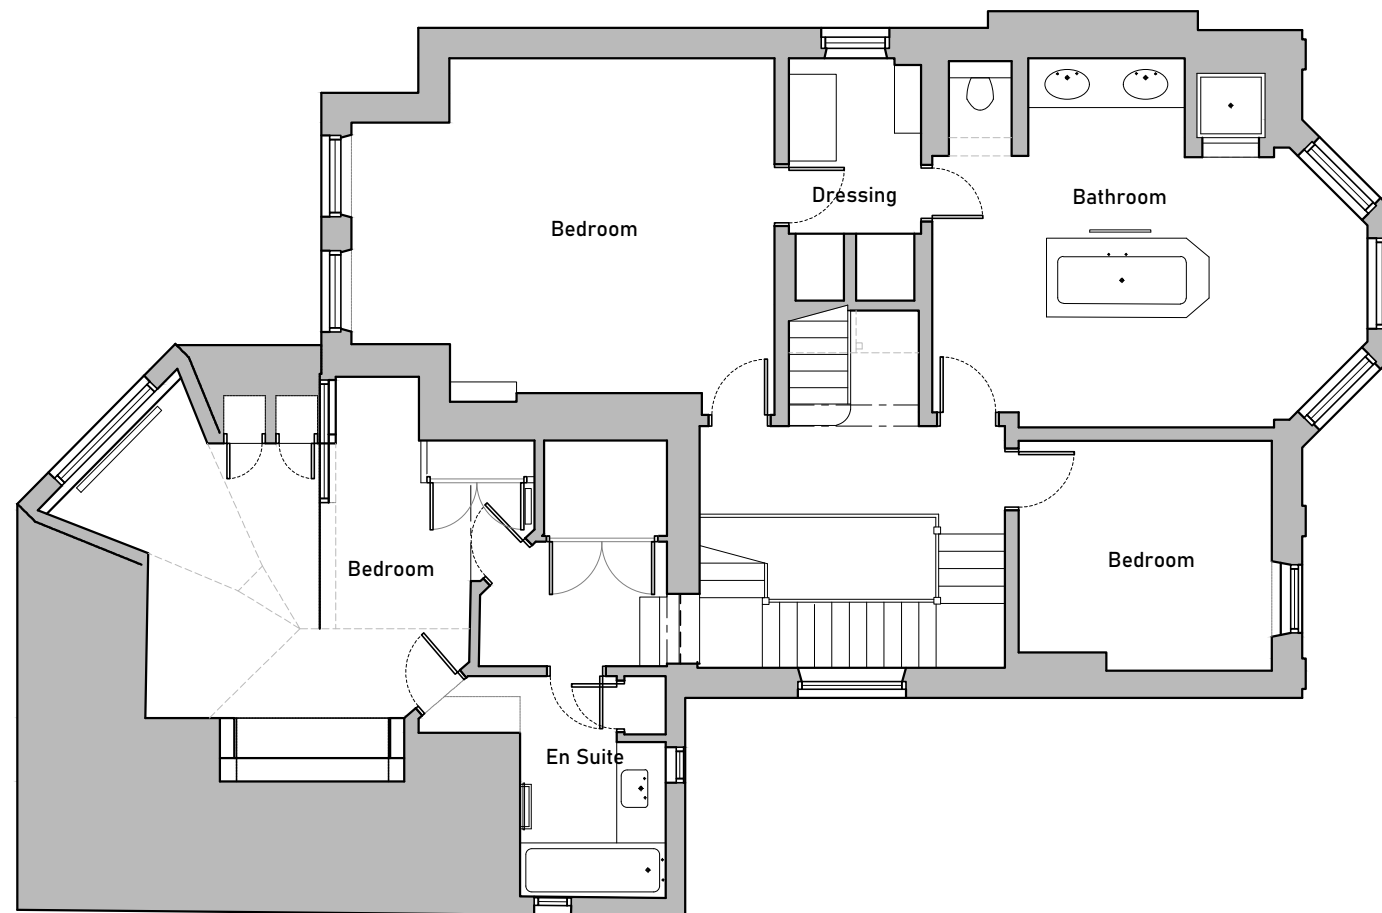

Existing First Floor Plan
Scale 1:100 @ A3



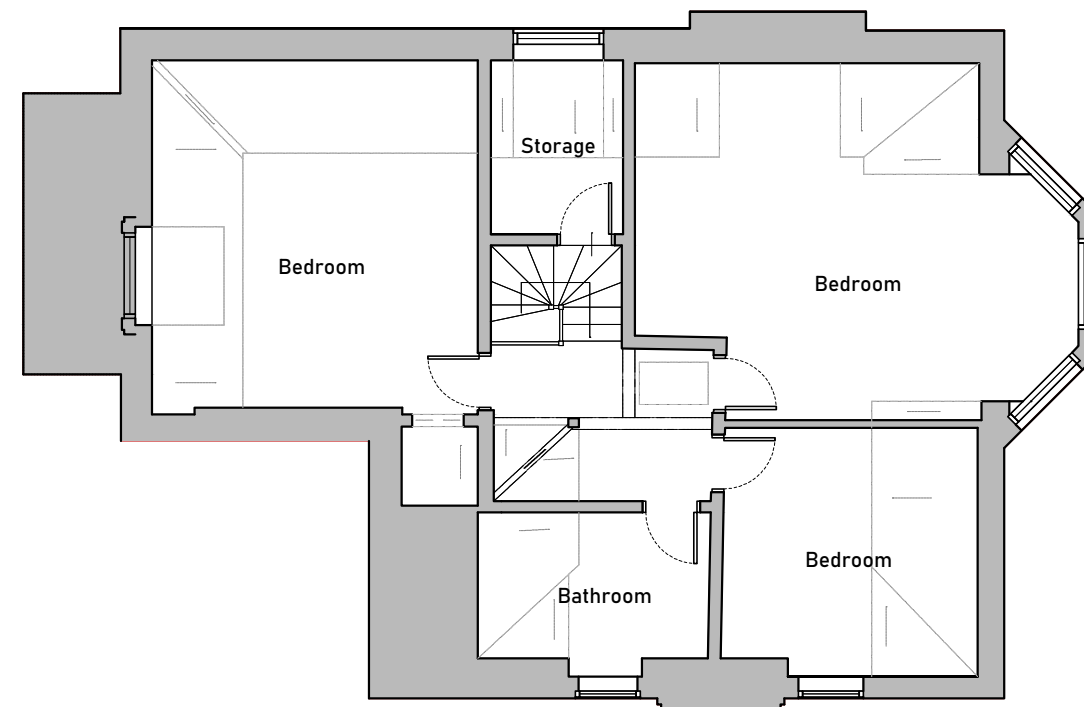

Existing Second Floor Plan
Scale 1:100 @ A3



