

Proposed detail - existing wall with proposed insulation

Scale 1:5 @ A3



Issued For	COMMENT
General Notes:	THIS DRAWING HAS BEEN PREPARED BY MICHAEL EALES ARCHITECTS AND THE DATA CONTAINED HEREIN MAY BE USED OR REPRODUCED ONLY WITH MICHAEL EALES ARCHITECTS' APPROVAL.


Rev.	Description	Date	Signed	Checked

--


--

A3 Scale	Date	Drawn by	Checked by
1:5 @ A3	15.08.23	AA	ME
Drawing Title			
Proposed Wall insulation detail			
Project			
32 Steele's Road London NW3 4RE			


ME ARCHITECTS			113 Fore Street, Hertford Hertfordshire, SG14 1AS T - 07764 496 345 E - info@me-architects.co.uk
Project no.	Drawing no.	Revision	
23 / 219	D-01	0	

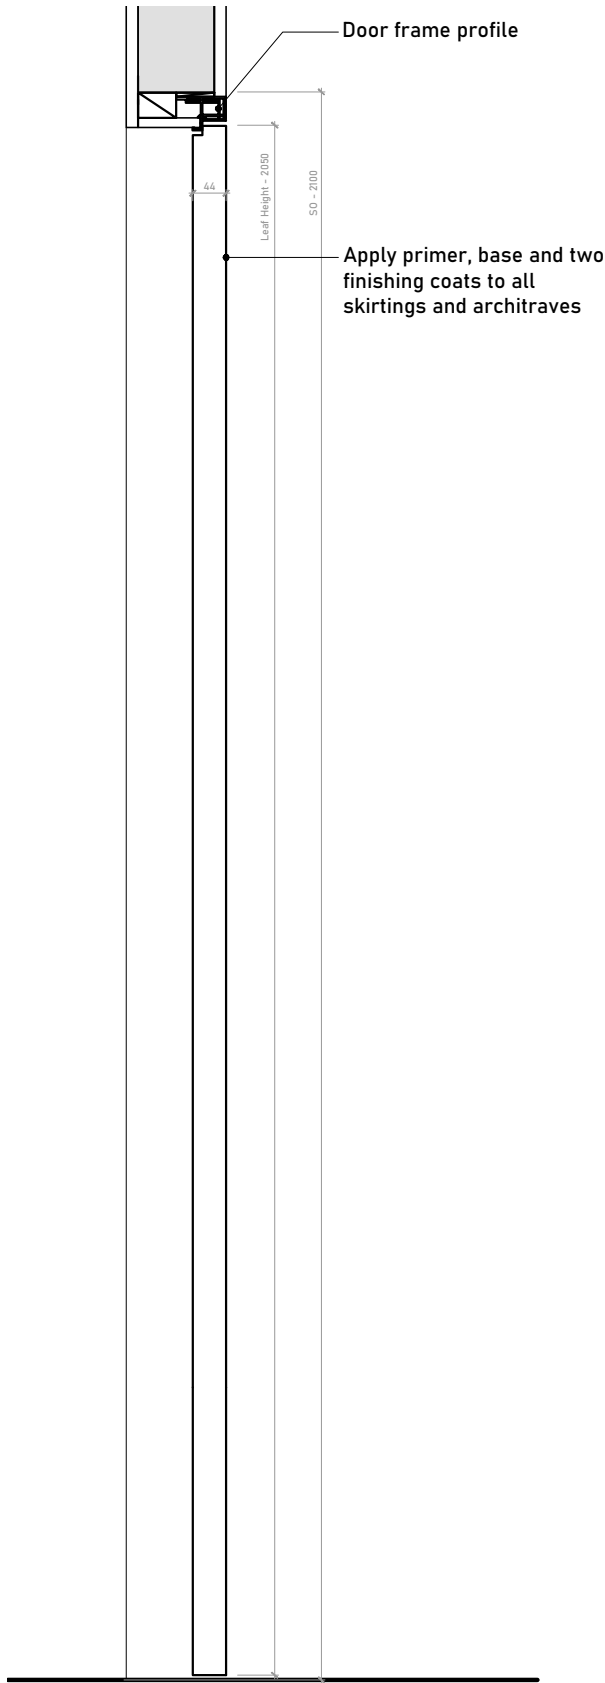


Proposed jib door section  
Scale 1:10 @ A3

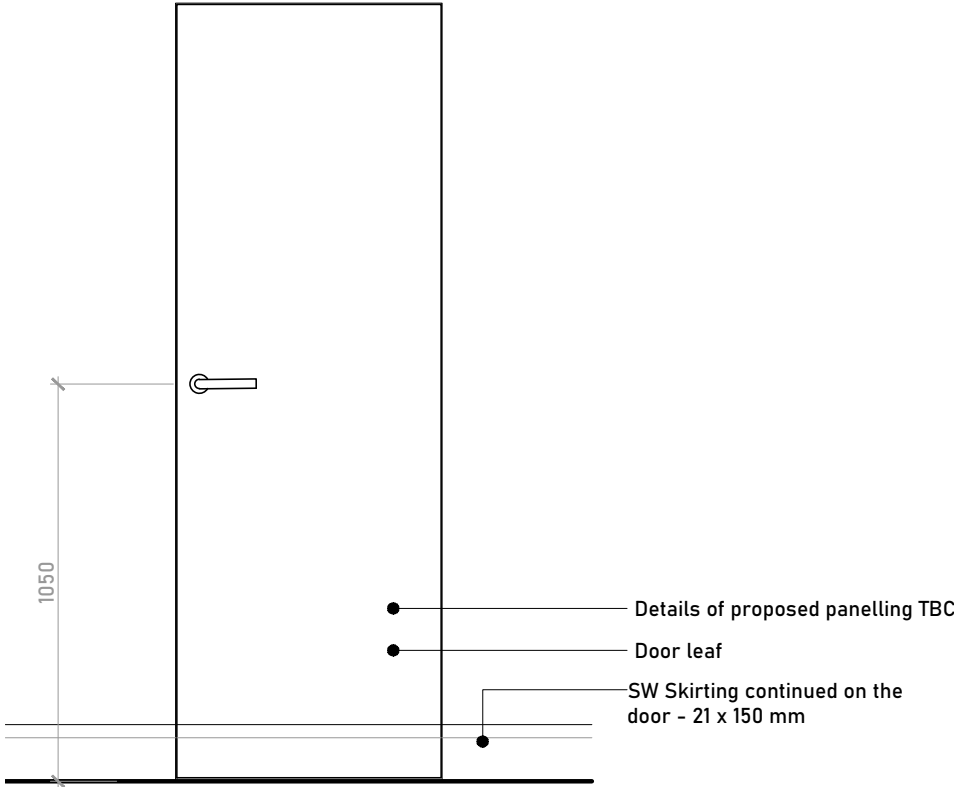

Proposed jib door elevation  
Scale 1:20 @ A3

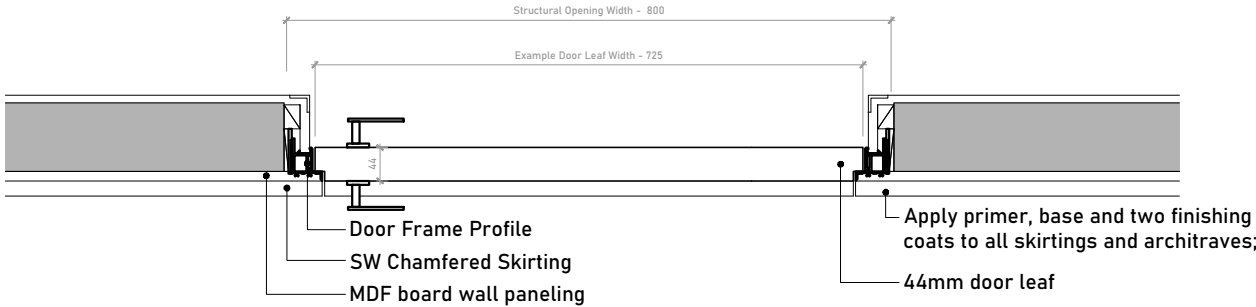

Proposed jib door plan  
Scale 1:10 @ A3

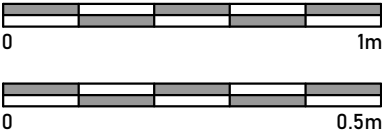

Issued For
COMMENT
General Notes: THIS DRAWING HAS BEEN PREPARED BY MICHAEL EALES ARCHITECTS AND THE DATA CONTAINED HEREIN MAY BE USED OR REPRODUCED ONLY WITH MICHAEL EALES ARCHITECTS' APPROVAL.



Rev.	Description	Date	Signed	Checked

--

--

A3 Scale 1:10, 1:20 @ A3	Date 22.08.23	Drawn by AA	Checked by ME
Drawing Title Proposed Typical jib door detail			
Project 32 Steele's Road London NW3 4RE			

113 Fore Street, Hertford Hertfordshire, SG14 1AS  T - 07764 496 345 E - info@me-architects.co.uk		
Project no. 23 / 219	Drawing no. D-02	Revision 0

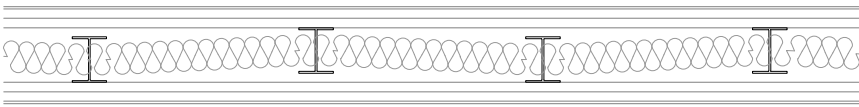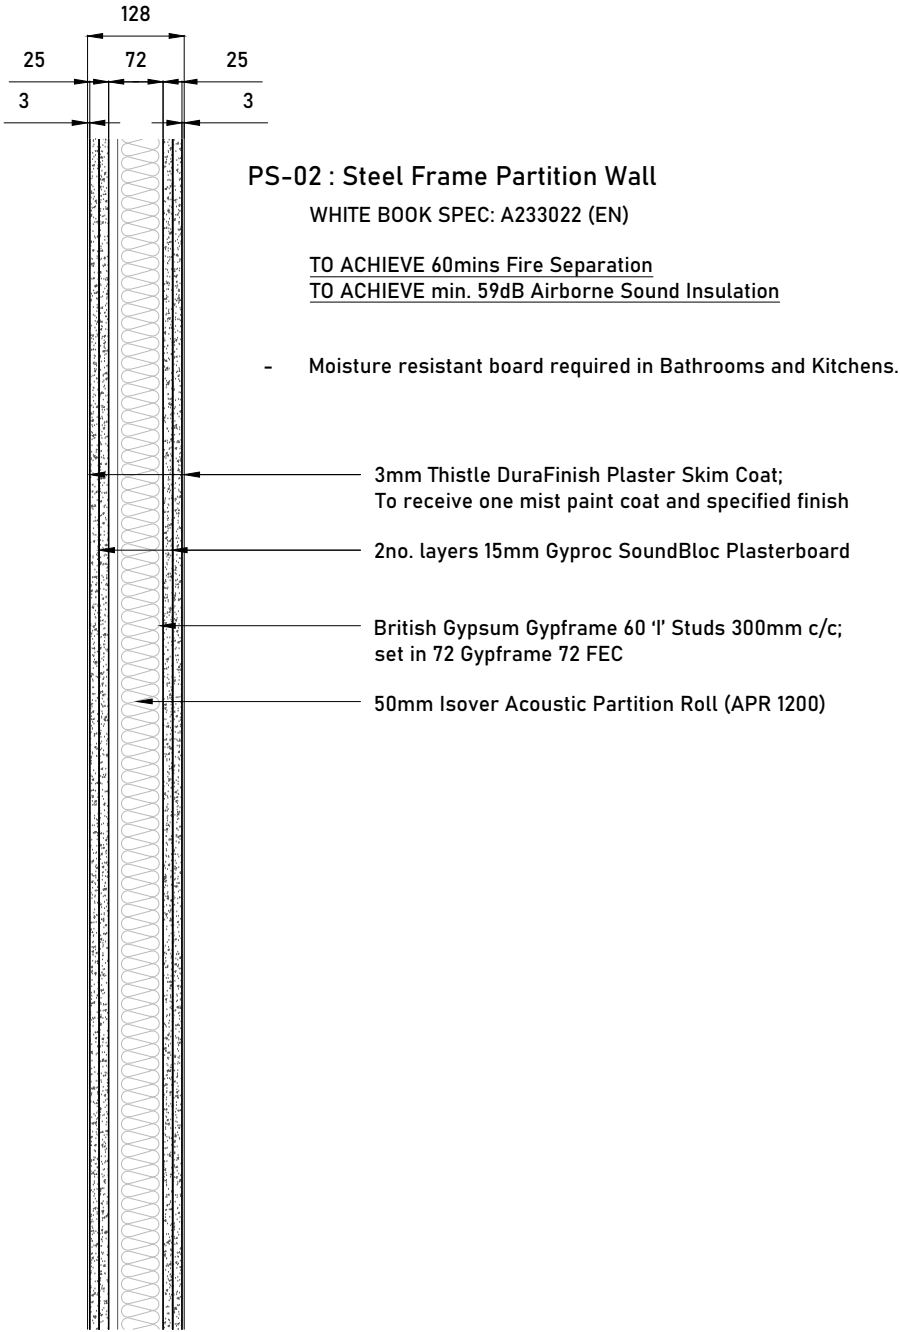

Proposed partition section and plan  
Scale 1:10 @ A3



Issued For	COMMENT
General Notes:	THIS DRAWING HAS BEEN PREPARED BY MICHAEL EALES ARCHITECTS AND THE DATA CONTAINED HEREIN MAY BE USED OR REPRODUCED ONLY WITH MICHAEL EALES ARCHITECTS' APPROVAL.


Rev.	Description	Date	Signed	Checked

--


--

A3 Scale 1:10 @ A3	Date 22.08.23	Drawn by AA	Checked by ME
Drawing Title Proposed Typical proposed partition detail			
Project 32 Steele's Road London NW3 4RE			


<div>ME</div> <div>ARCHITECTS</div> <div>113 Fore Street, Hertford Hertfordshire, SG14 1AS T - 07764 496 345 E - info@me-architects.co.uk</div>		
Project no. 23 / 219	Drawing no. D-03	Revision 0

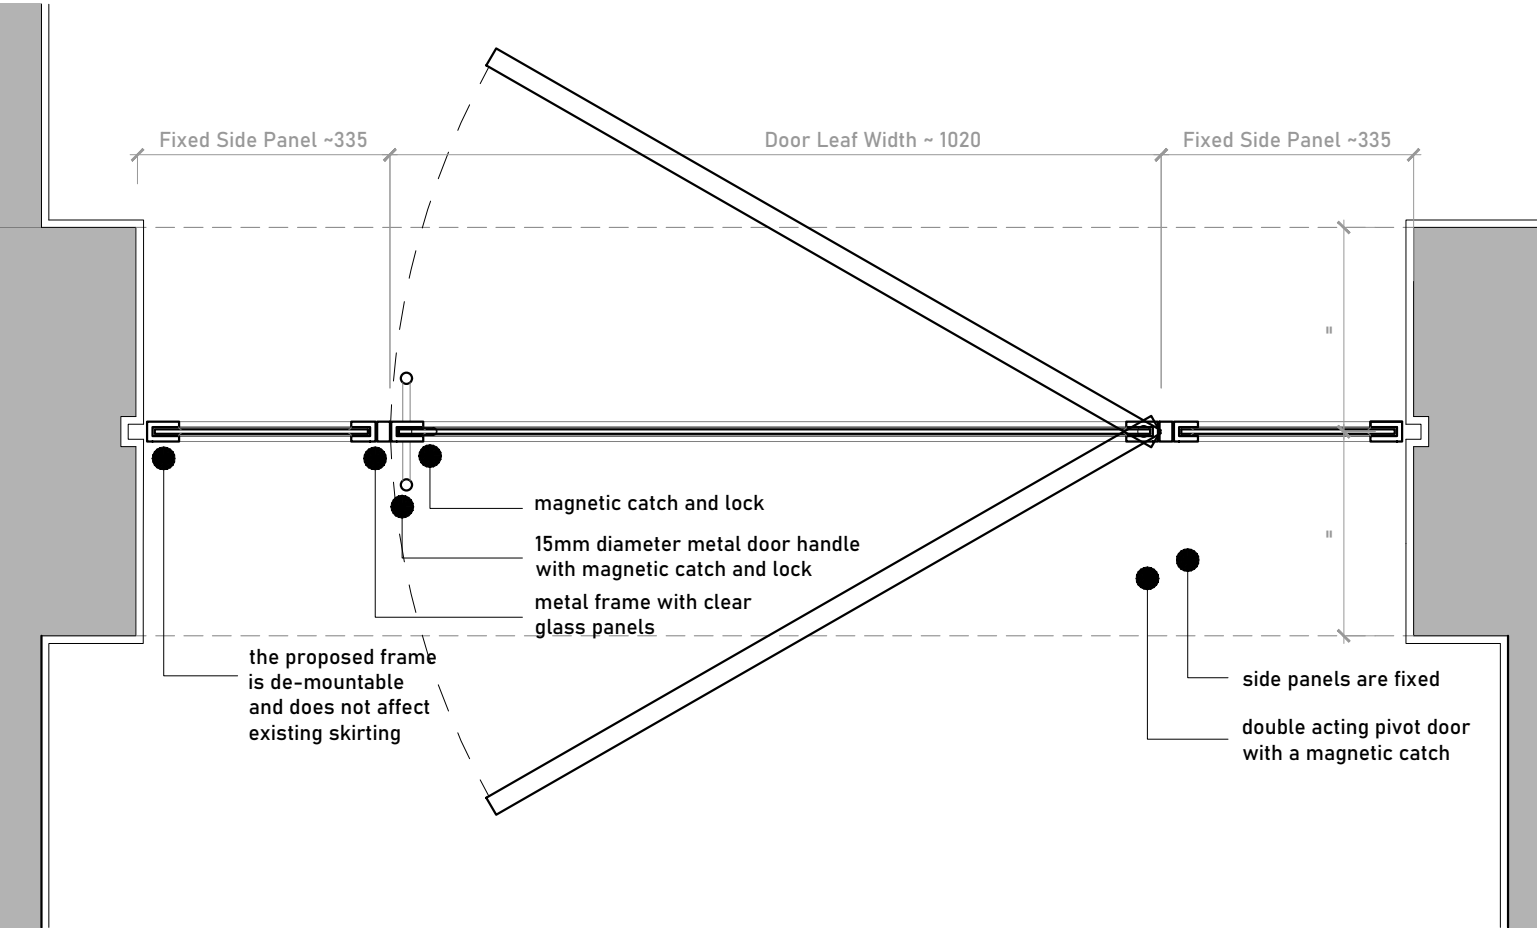


Proposed double action pivot door plan  
Scale 1:10 @ A3

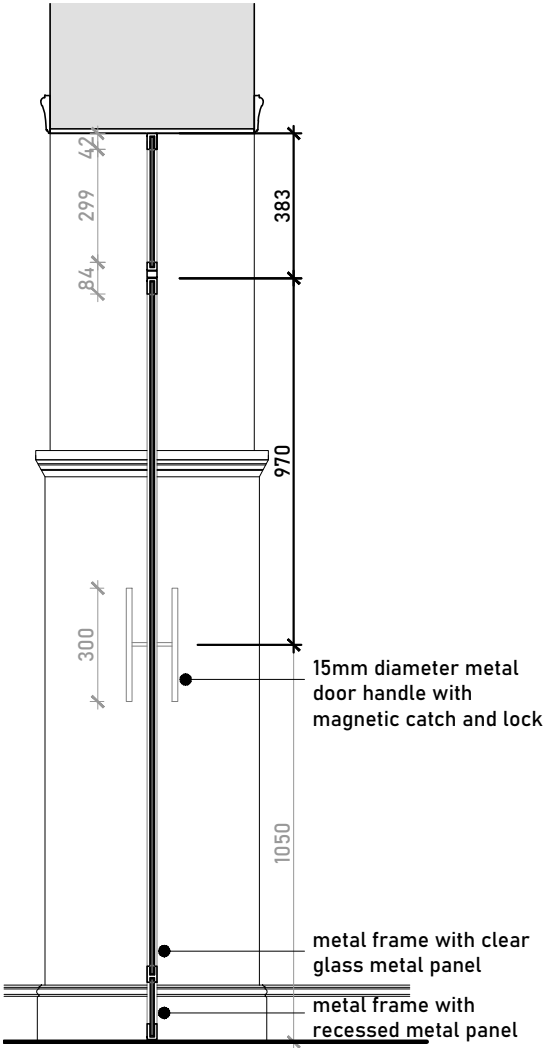

Proposed door section  
Scale 1:20 @ A3

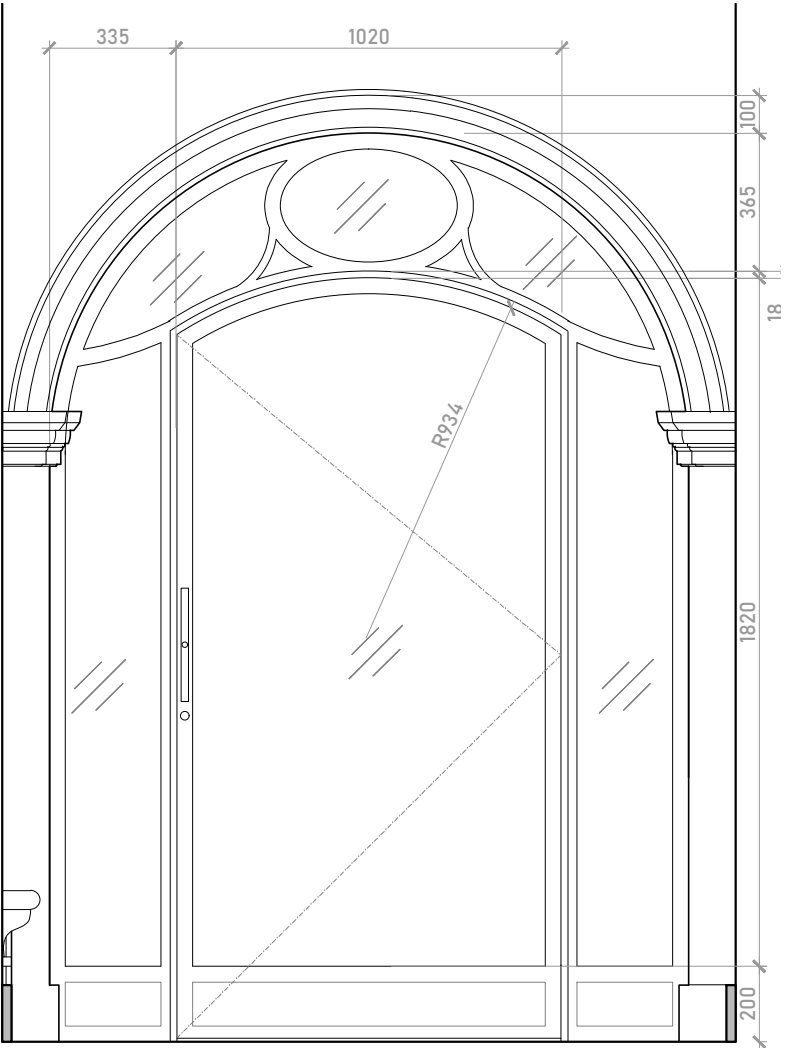

Proposed double action pivot door elevation  
Scale 1:20 @ A3

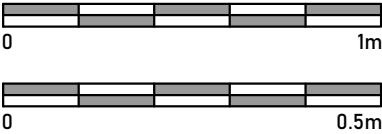

Issued For				
COMMENT				
General Notes:				
THIS DRAWING HAS BEEN PREPARED BY MICHAEL EALES ARCHITECTS AND THE DATA CONTAINED HEREIN MAY BE USED OR REPRODUCED ONLY WITH MICHAEL EALES ARCHITECTS' APPROVAL.				

Rev.	Description	Date	Signed	Checked

--


--

A3 Scale	Date	Drawn by	Checked by
1:10, 1:20 @ A3	30.08.23	AA	ME
Drawing Title			
Proposed			
D-02 Metal frame door detail			
Project			
32 Steele's Road			
London NW3 4RE			


113 Fore Street, Hertford Hertfordshire, SG14 1AS		
T - 07764 496 345 E - info@me-architects.co.uk		
Project no.	Drawing no.	Revision
23 / 219	D-04	0

FT-01 : Suspended Timber Floor

U-value REQUIRED - 0.18 W/m².K

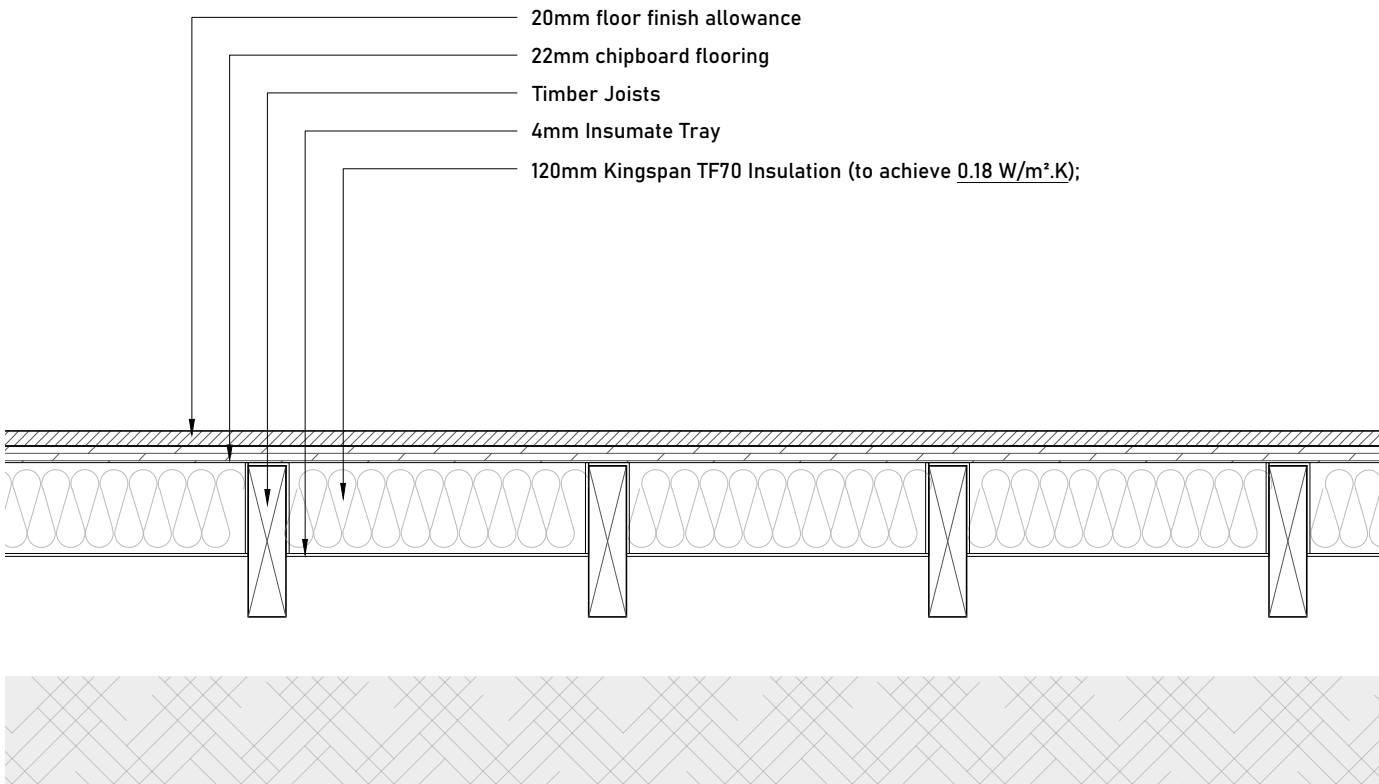

Proposed suspended timber floor section  
Scale 1:10 @ A3

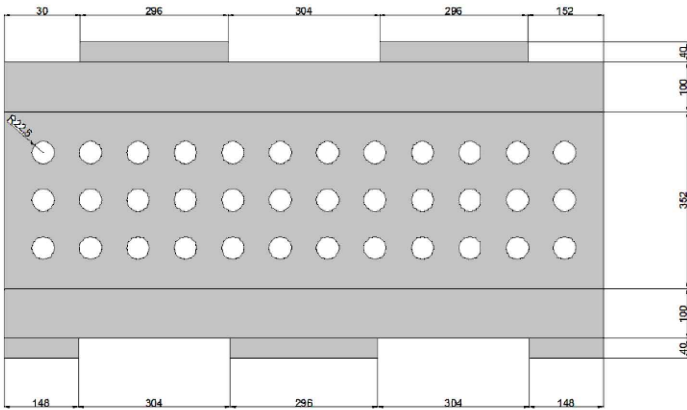

Standard Insulate Tray (NTS)



Issued For	COMMENT
General Notes:	THIS DRAWING HAS BEEN PREPARED BY MICHAEL EALES ARCHITECTS AND THE DATA CONTAINED HEREIN MAY BE USED OR REPRODUCED ONLY WITH MICHAEL EALES ARCHITECTS' APPROVAL.


Rev.	Description	Date	Signed	Checked

--


--

A3 Scale 1:10 @ A3	Date 04.09.23	Drawn by AA	Checked by ME
Drawing Title Proposed LGF insulation detail			
Project 32 Steele's Road London NW3 4RE			


<div>ME ARCHITECTS</div> <div>113 Fore Street, Hertford Hertfordshire, SG14 1AS T - 07764 496 345 E - info@me-architects.co.uk</div>		
Project no. 23 / 219	Drawing no. D-05	Revision 0

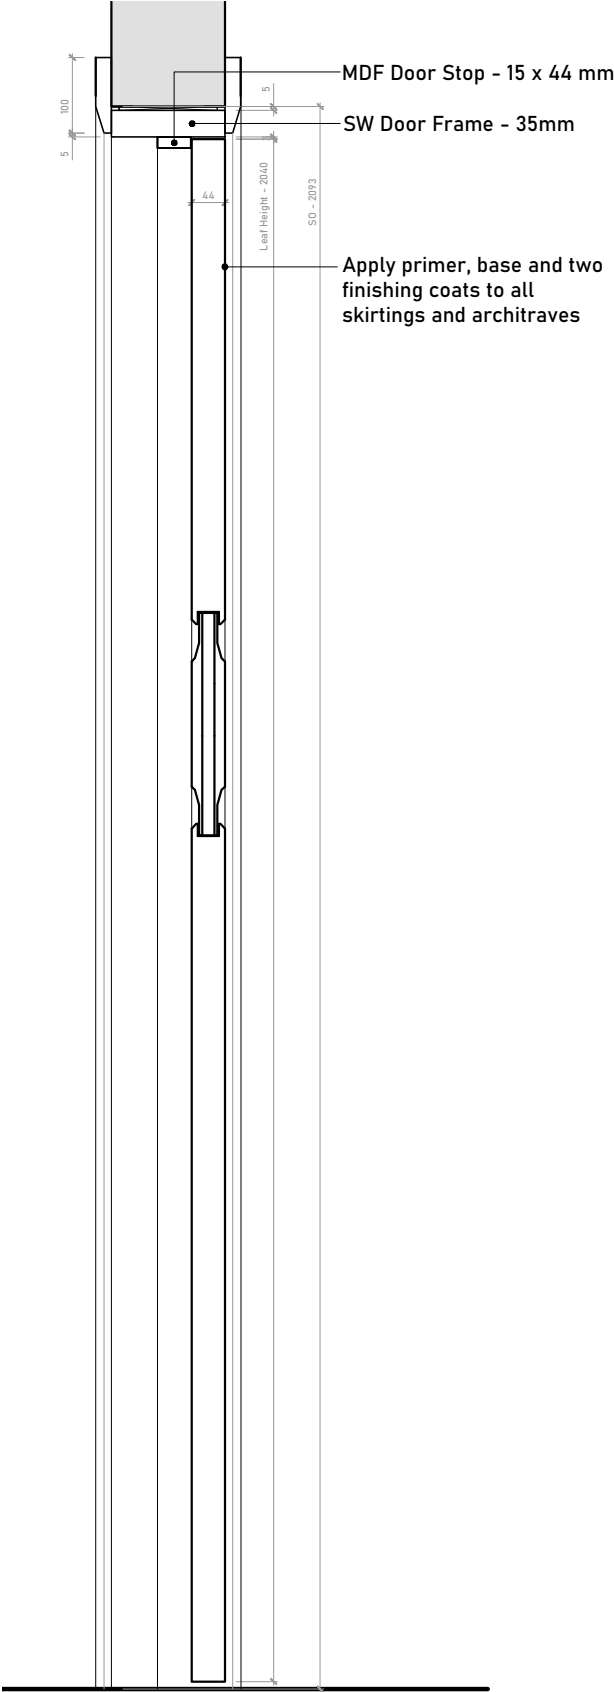


Proposed door section  
Scale 1:10 @ A3

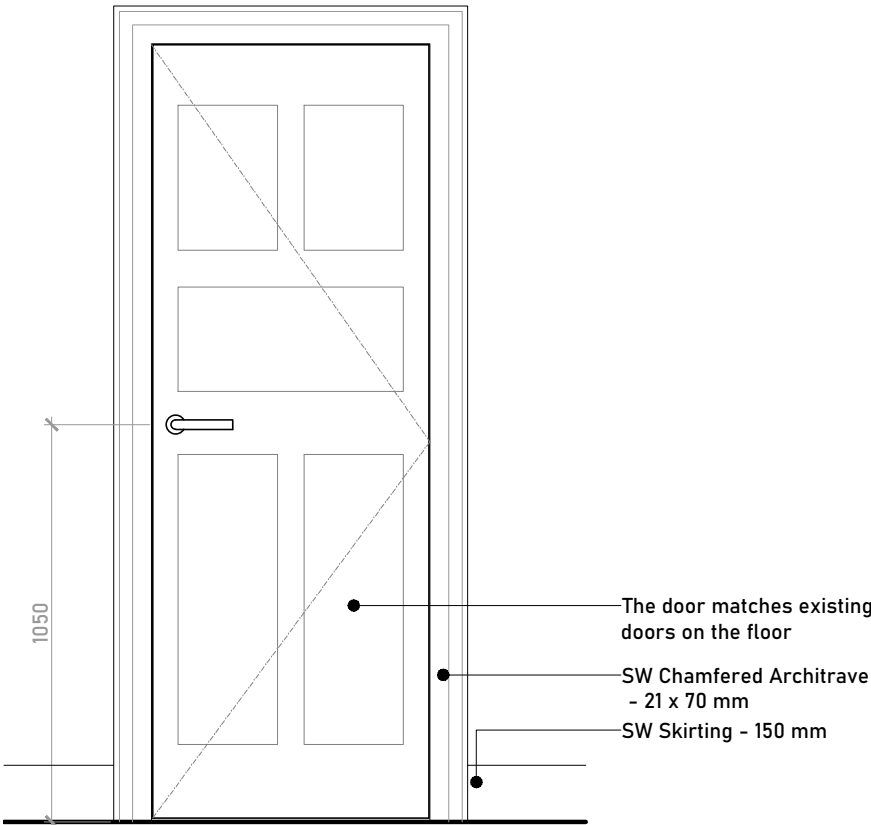

Proposed door elevation  
Scale 1:10 @ A3

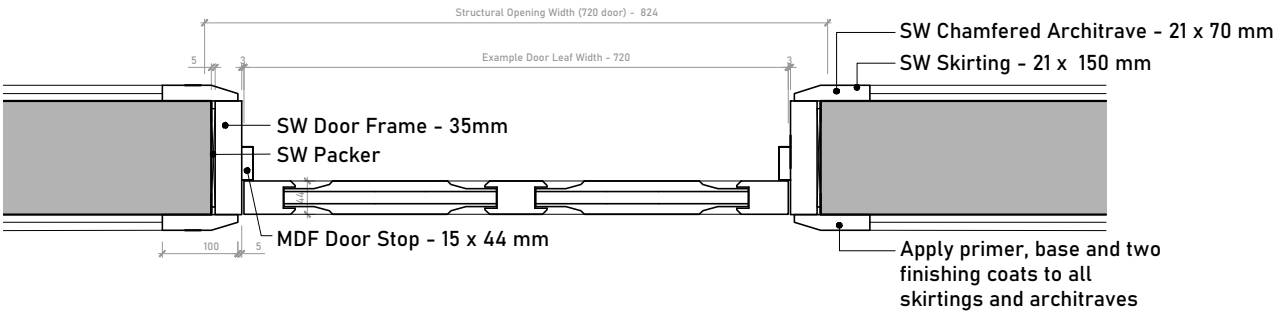

Proposed door plan  
Scale 1:10 @ A3

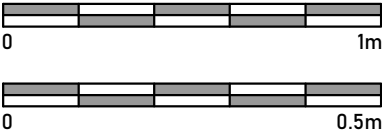

Issued For	COMMENT
General Notes:	THIS DRAWING HAS BEEN PREPARED BY MICHAEL EALES ARCHITECTS AND THE DATA CONTAINED HEREIN MAY BE USED OR REPRODUCED ONLY WITH MICHAEL EALES ARCHITECTS' APPROVAL.




Rev.	Description	Date	Signed	Checked

--

--

A3 Scale 1:10, 1:20 @ A3	Date 15.09.23	Drawn by AA	Checked by ME
Drawing Title Proposed D-03 Typical door detail			
Project 32 Steele's Road London NW3 4RE			

113 Fore Street, Hertford Hertfordshire, SG14 1AS  T - 07764 496 345 E - info@me-architects.co.uk		
Project no. 23 / 219	Drawing no. D-06	Revision 0

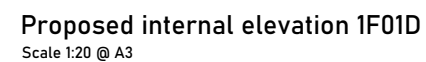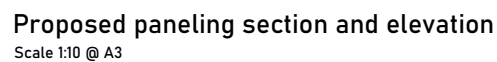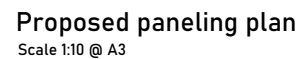

Issued For		Rev.		Description		Date		Signed		Checked						A3 Scale		Date		Drawn by		Checked by		<div>113 Fore Street, Hertford Hertfordshire, SG14 1AS</div> <div>T - 07764 496 345 E - info@me-architects.co.uk</div>							
COMMENT																1:10, 1:20 @ A3		15.09.23		AA		ME									
General Notes:																															
THIS DRAWING HAS BEEN PREPARED BY MICHAEL EALES ARCHITECTS AND THE DATA CONTAINED HEREIN MAY BE USED OR REPRODUCED ONLY WITH MICHAEL EALES ARCHITECTS' APPROVAL.																								Project no. 23 / 119		Drawing no. D-07		Revision 0			