



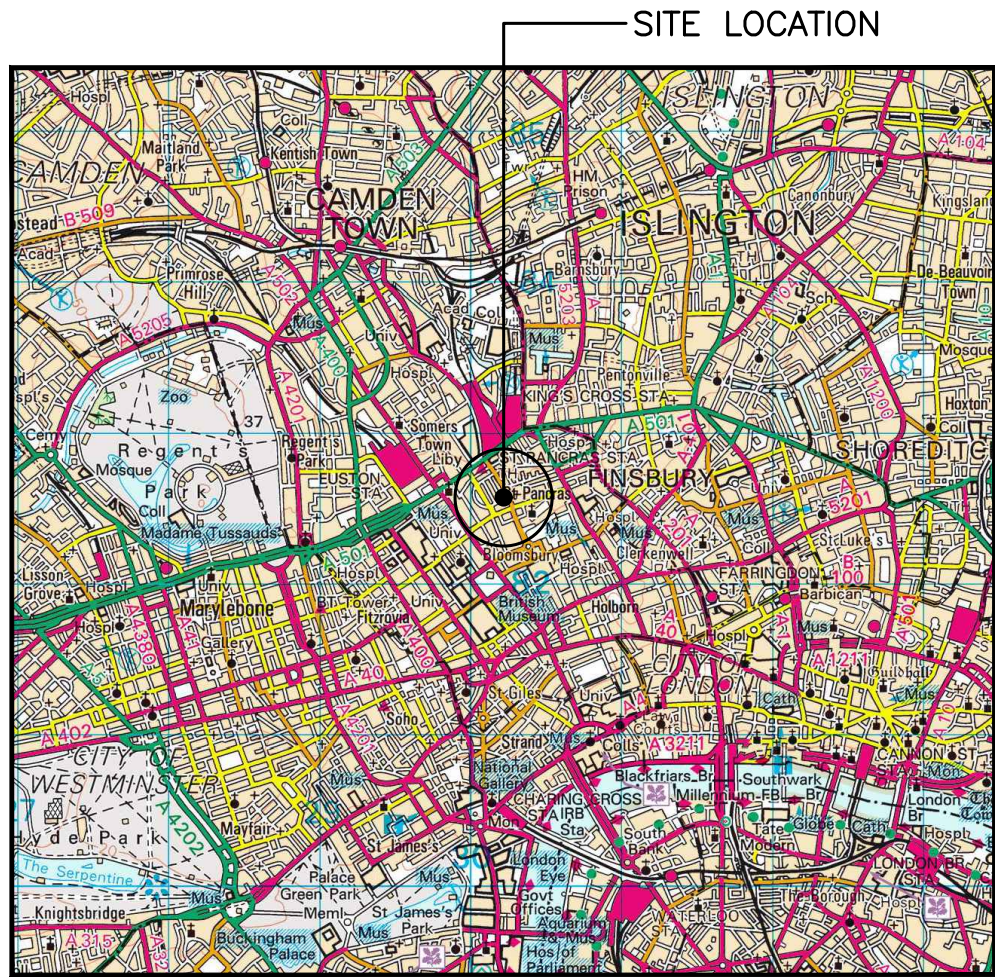



0 1km 2km
1:50000

SITE LOCATION (Scale 1:50000)

Ordnance Survey map extract
based upon Landranger map series
with the permission of the controller of
Her Majesty's Stationery Office
Licence No. 100020449
Crown copyright.

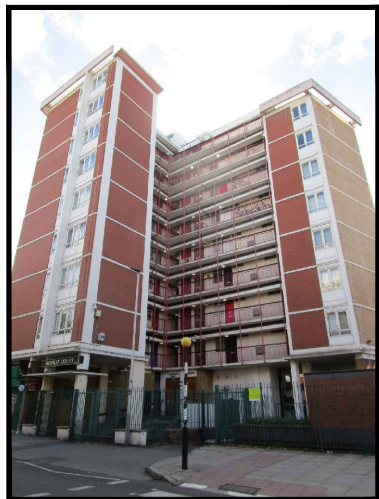

SITE PHOTOGRAPH

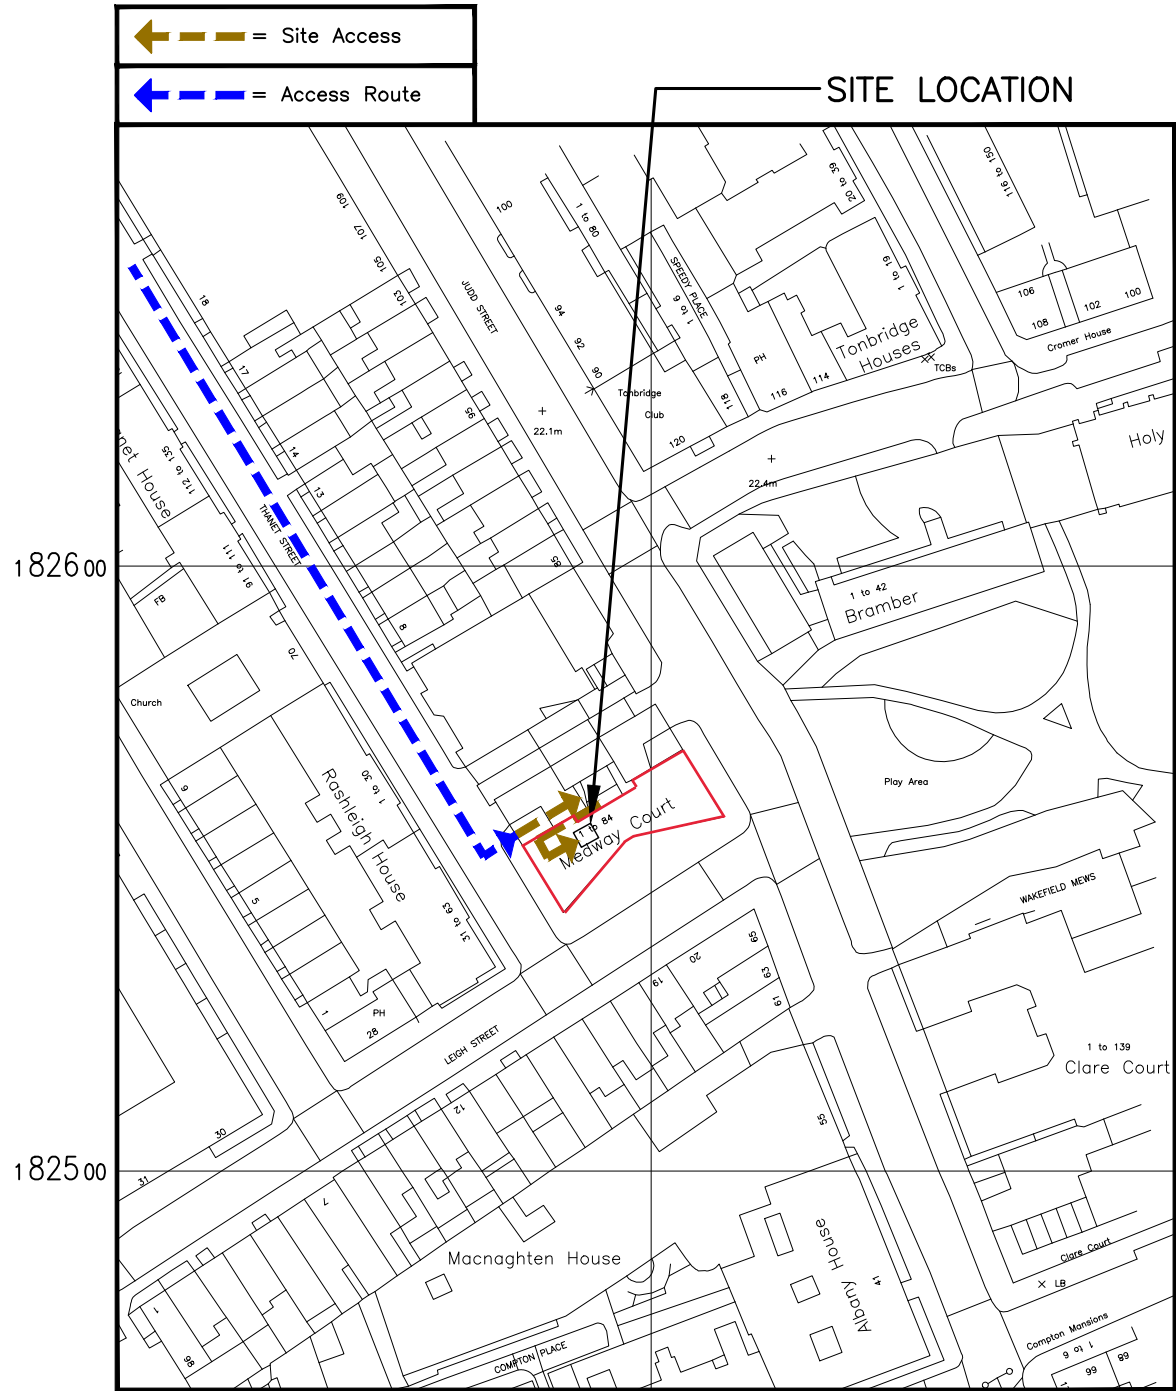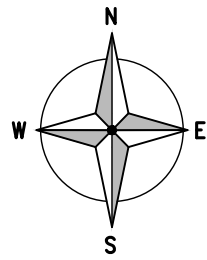

DETAILED SITE LOCATION (Scale 1:1250)

Based upon Ordnance Survey map extract
with the permission of the Controller of
Her Majesty's Stationery Office.
Crown copyright.
Licence No. 100020449

0 10 20 30 40 50m
SCALE 1:1250

ALL DIMENSIONS ARE IN mm UNLESS NOTED OTHERWISE

N.G.R | E: 530194 N: 182559

DIRECTIONS TO SITE:
AT THE END OF M4 TAKE A40 THEN A501 TO
FITZROVIA. TURN RIGHT ONTO JUDD STREET
THEN RIGHT ONTO LEIGH STREET. SITE IS ON
IMMEDIATE RIGHT.

NOTES:

A	Issued for Construction	LK	RA	20.03.23
REV	MODIFICATION	BY	CH	DATE

CLARKE
telecom

Unit E, Madison Place, Northampton Road,
Manchester, M40 5AG
Tel: 0161 785 4500
Fax: 0161 785 4501
Web: www.clarke-telecom.com



CORNERSTONE - LONDON BEACON

Cell Name	Opt.
MEDWAY COURT	H

Cell ID No		
CORNERSTONE	VM02	VF

20005120	72424	—
----------	-------	---

Site Address / Contact Details

JUDD STREET
KINGS CROSS
LONDON
WC1H 9QZ

Drawing Title:
SITE LOCATION MAPS

Purpose of Issue:
CONSTRUCTION

Drawing Number:
100

Surveyed By:
RA

Original Sheet Size:
A3

Drawn:
LK

Date:
20.03.23

Checked:
RA

Date:
20.03.23

Pack
Issue:
B