


©This drawing is the property of Harrison Company Limited. Copyright is reserved by them and the drawing issued on condition that it is not copied either wholly or part without the consent in writing of Harrison Company Limited. Figured dimensions to take preference over those scaled. All dimensions to be checked on site before commencement of any work or shop drawings. This drawing is to be read in conjunction with the specification when existing.

Rev	by	Date	Comment
A	KLW	15.02.2022	Construction Issue.
B	KLW	16.05.2022	Final Issue
C	VM	10.10.2023	Updated for Second phase

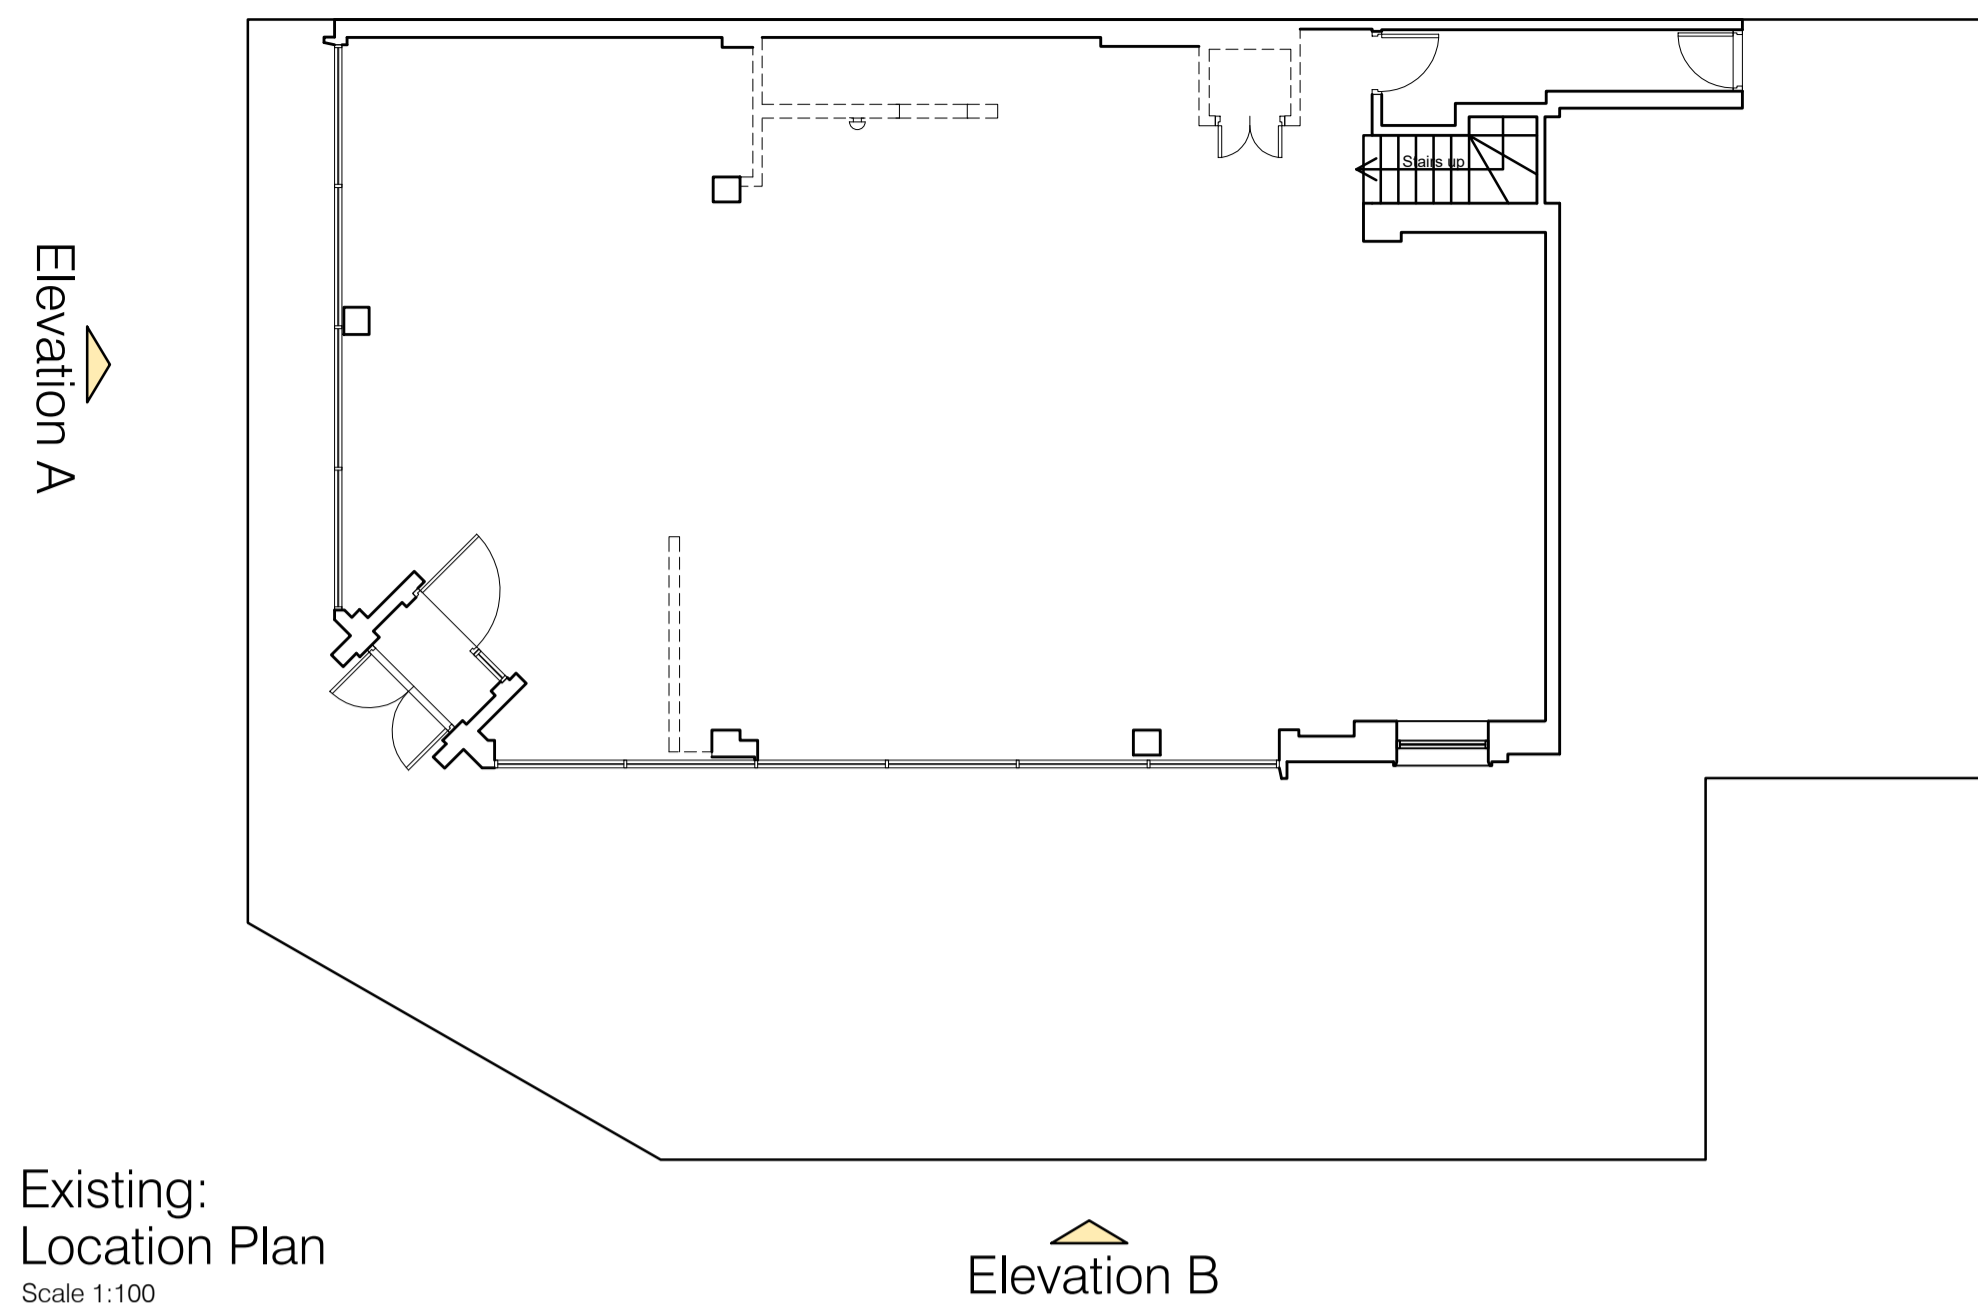

Existing:
Location Plan
Scale 1:100



Existing Ground Floor:
Elevation A
Scale 1:50



Existing Ground Floor:
Elevation B
Scale 1:50

FINAL ISSUE

CLIENT
CHIPOTLE

PROJECT
208 West End Lane
West Hampstead
NW6 1UV

TITLE
External Elevations
Existing

DRAWN
JG

CHECKED
VM

SCALE @ A1
1:50

DATE
Dec 2021

DRAWING NO.
4985/04/C