
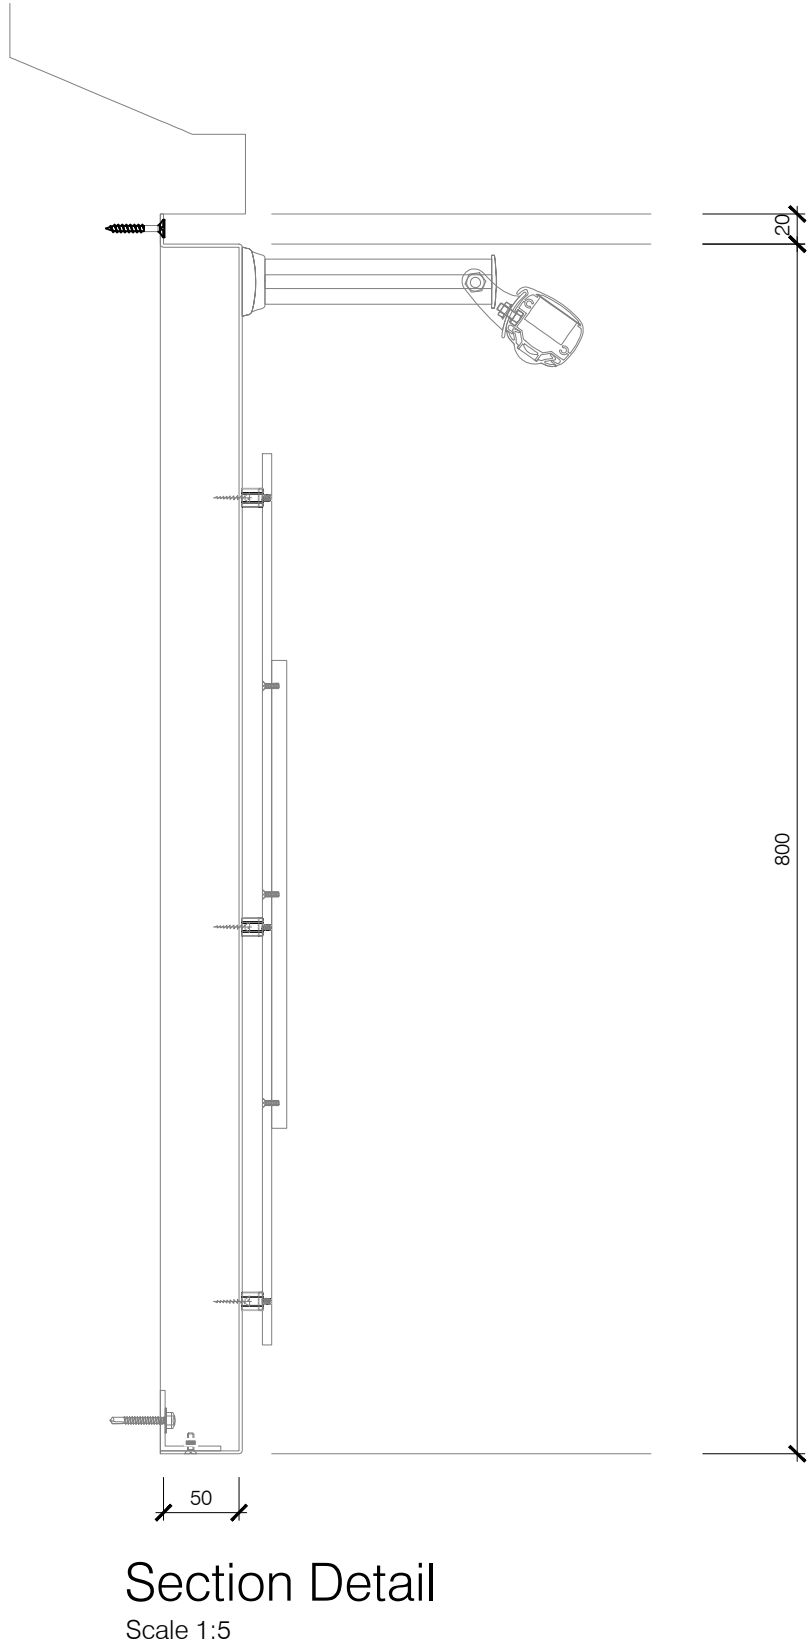


REVISIONS			
Rev	by	Date	Comment
A	VM	10.10.2023	Sections updated

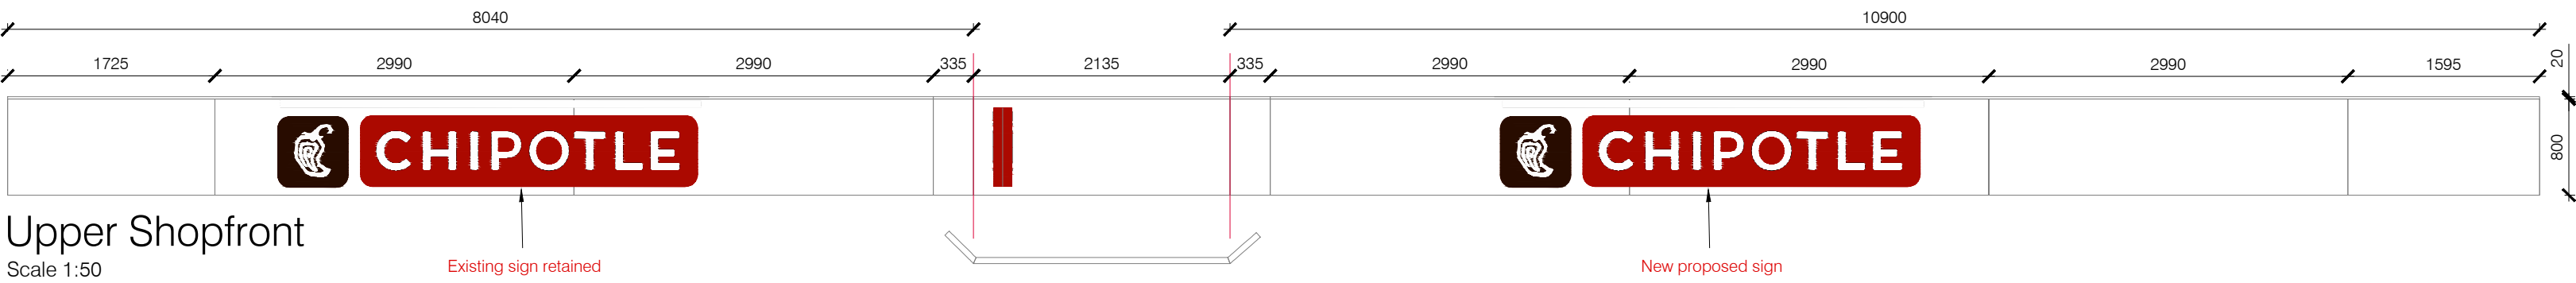

Fascia Panels
2mm folded aluminium panels @ 50mm deep, 20mm fixing up-stands,
38 x 38 x 3mm aluminium angle fixing rails to lower panel returns.

R/H fascia = 10900 x 820 x 50mm deep, L/H fascia = 8040 x 820 x 50mm
Corner Fascia = 2135 x 820 x 50mm, Panels finished RAL Satin White.

Logo Panels:
6mm thick flat aluminium panels finished Brown PMS 462C (RAL 8028)
lettering panel 'CHIPOTLE' finished PMS 484C (RAL 3013).

Lettering and logo:
10mm thick white acrylic CSK fixed from the rear of 6mm aluminium
panels.

Illumination:
Down light illumination provided via Ecolux Mini Pelmet light /
12v 6500k cool white LED's - Colour temp TBC. Pelmet light
also finished RAL Satin White matching fascia panels.

240v Power supply brought to sign locations by Main Contractor.

CLIENT
CHIPOTLE

PROJECT
208 West End Lane
West Hampstead
NW6 1UV

TITLE
External Elevations
Proposed

DRAWN
RA

CHECKED
VM

SCALE @ A1
1:50

DATE
June 2022

DRAWING NO.
4985/05-2/A