


©This drawing is the property of Harrison Company Limited. Copyright is reserved by them and the drawing issued on condition that it is not copied either wholly or in part without the consent in writing of Harrison Company Limited. Figured dimensions to take preference over those scaled. All dimensions to be checked on site before commencement of any work or shop drawings. This drawing is to be read in conjunction with the specification when existing.

Rev	By	Date	Comment
*			

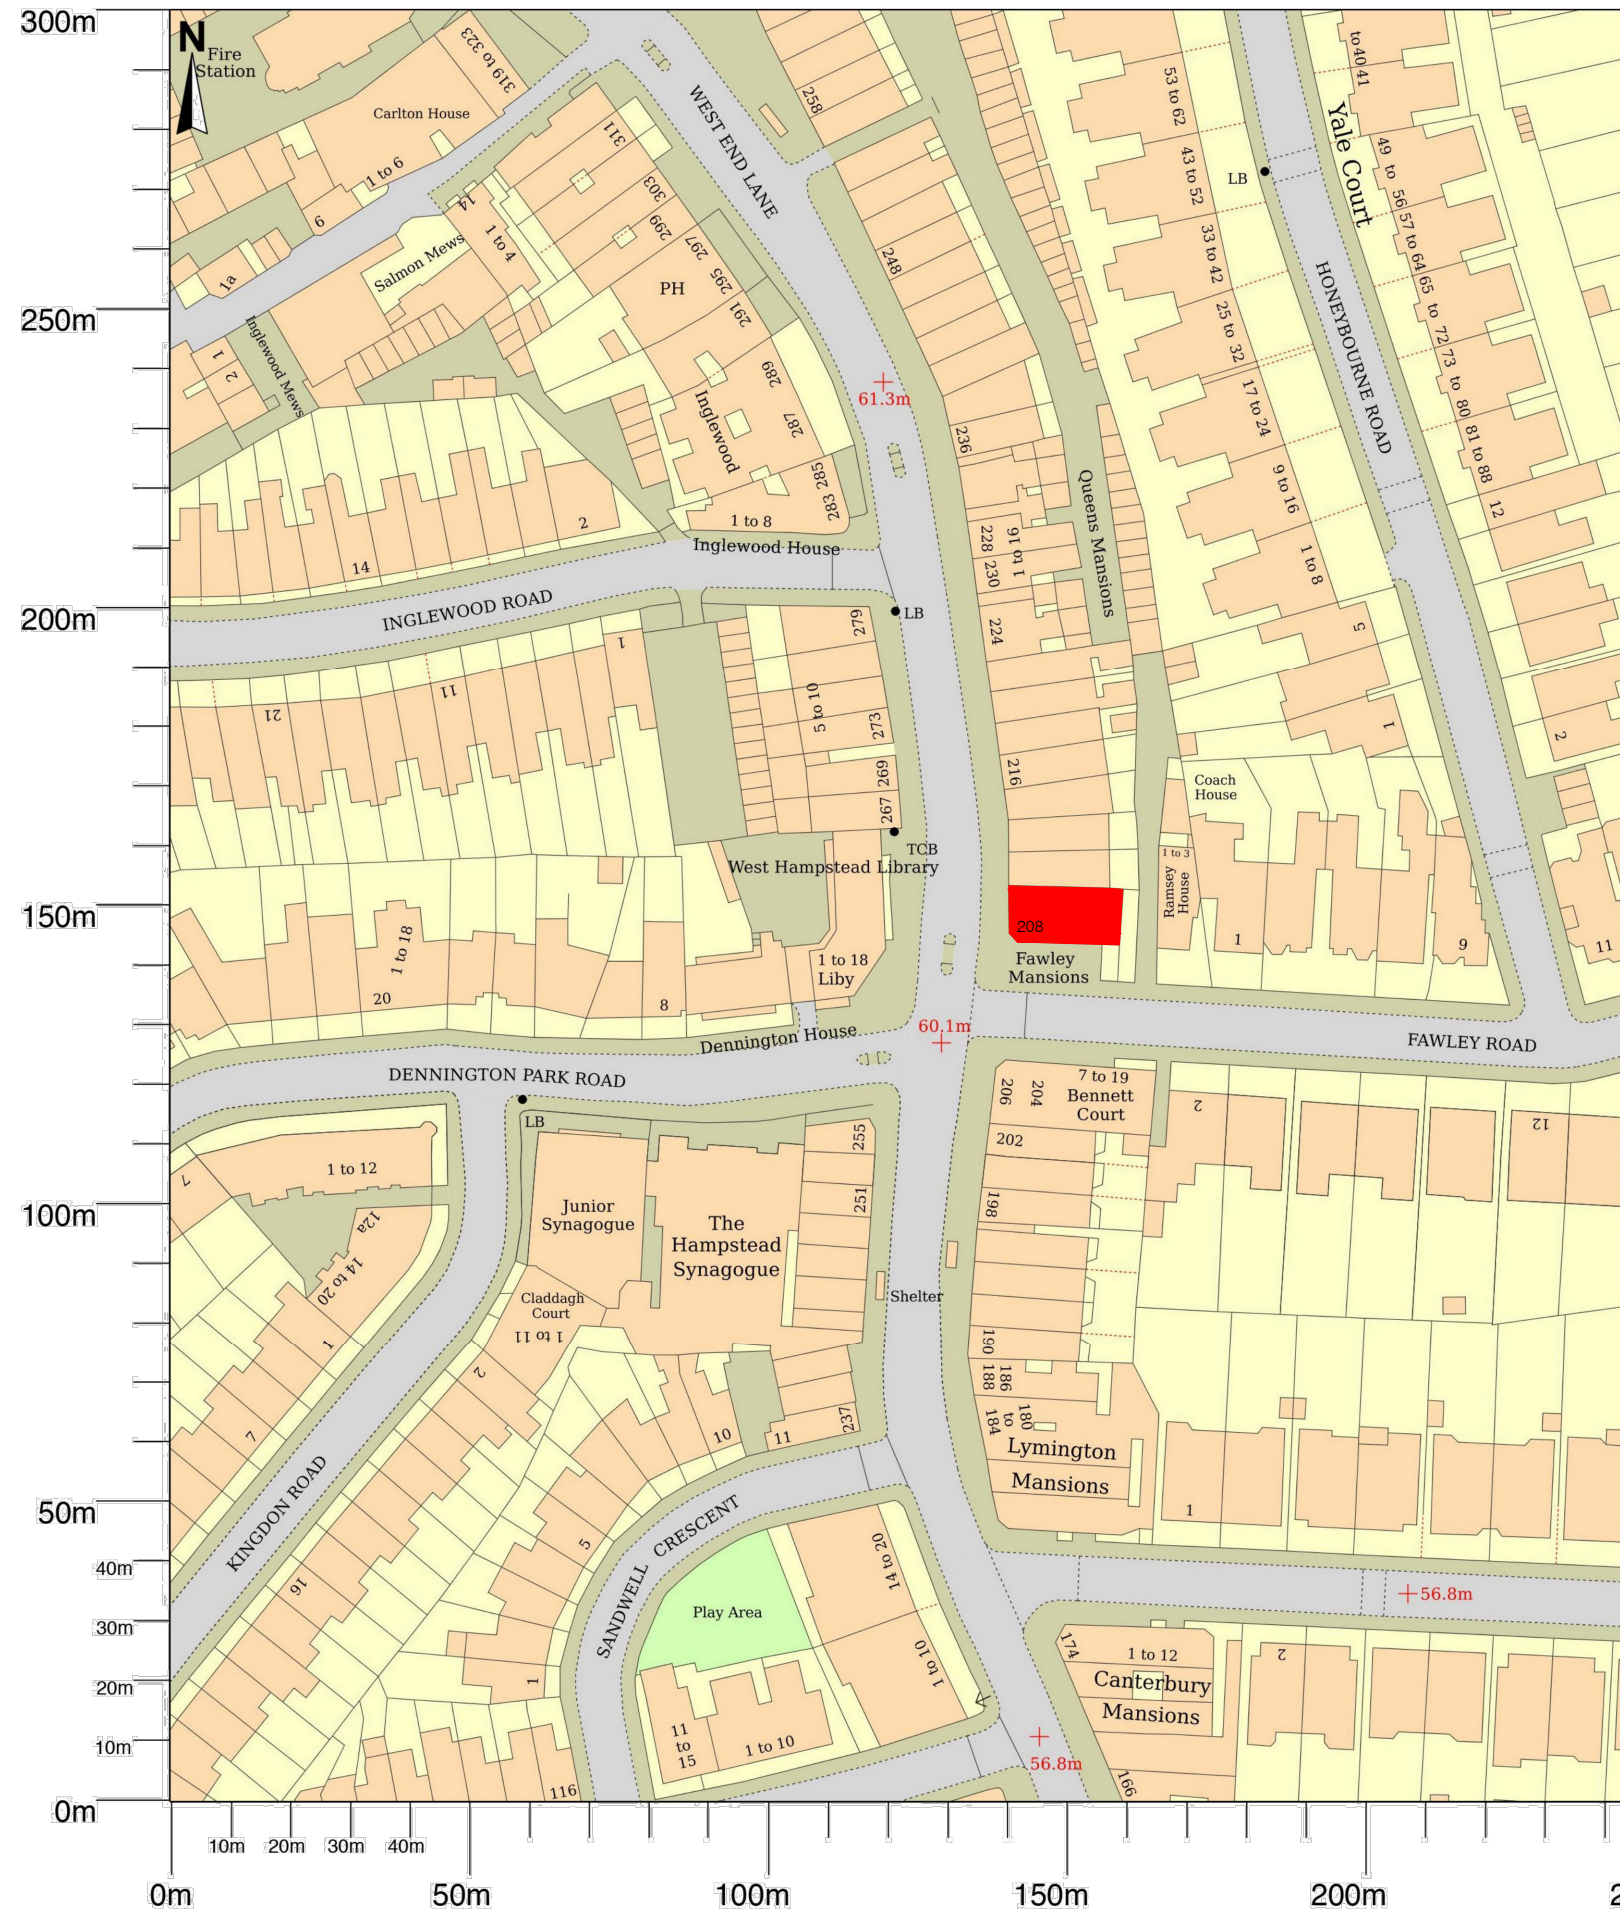

Scale 1:1250 at A3

CLIENT
Client

PROJECT
 208 West End Lane
 West Hampstead
 NW6 1UV

TITLE
 Site Location Plan

DRAWN
 RA

CHECKED
 --

SCALE @ A3
 As stated

DATE
 Oct 2023

DRAWING NO.
 4985/00/*