


71.000  
70.000  
69.000  
68.000  
67.000  
66.000  
65.000  
64.000  
63.000  
62.000  
61.000  
60.000  
59.000  
58.000  
57.000  
56.000  
55.000  
54.000

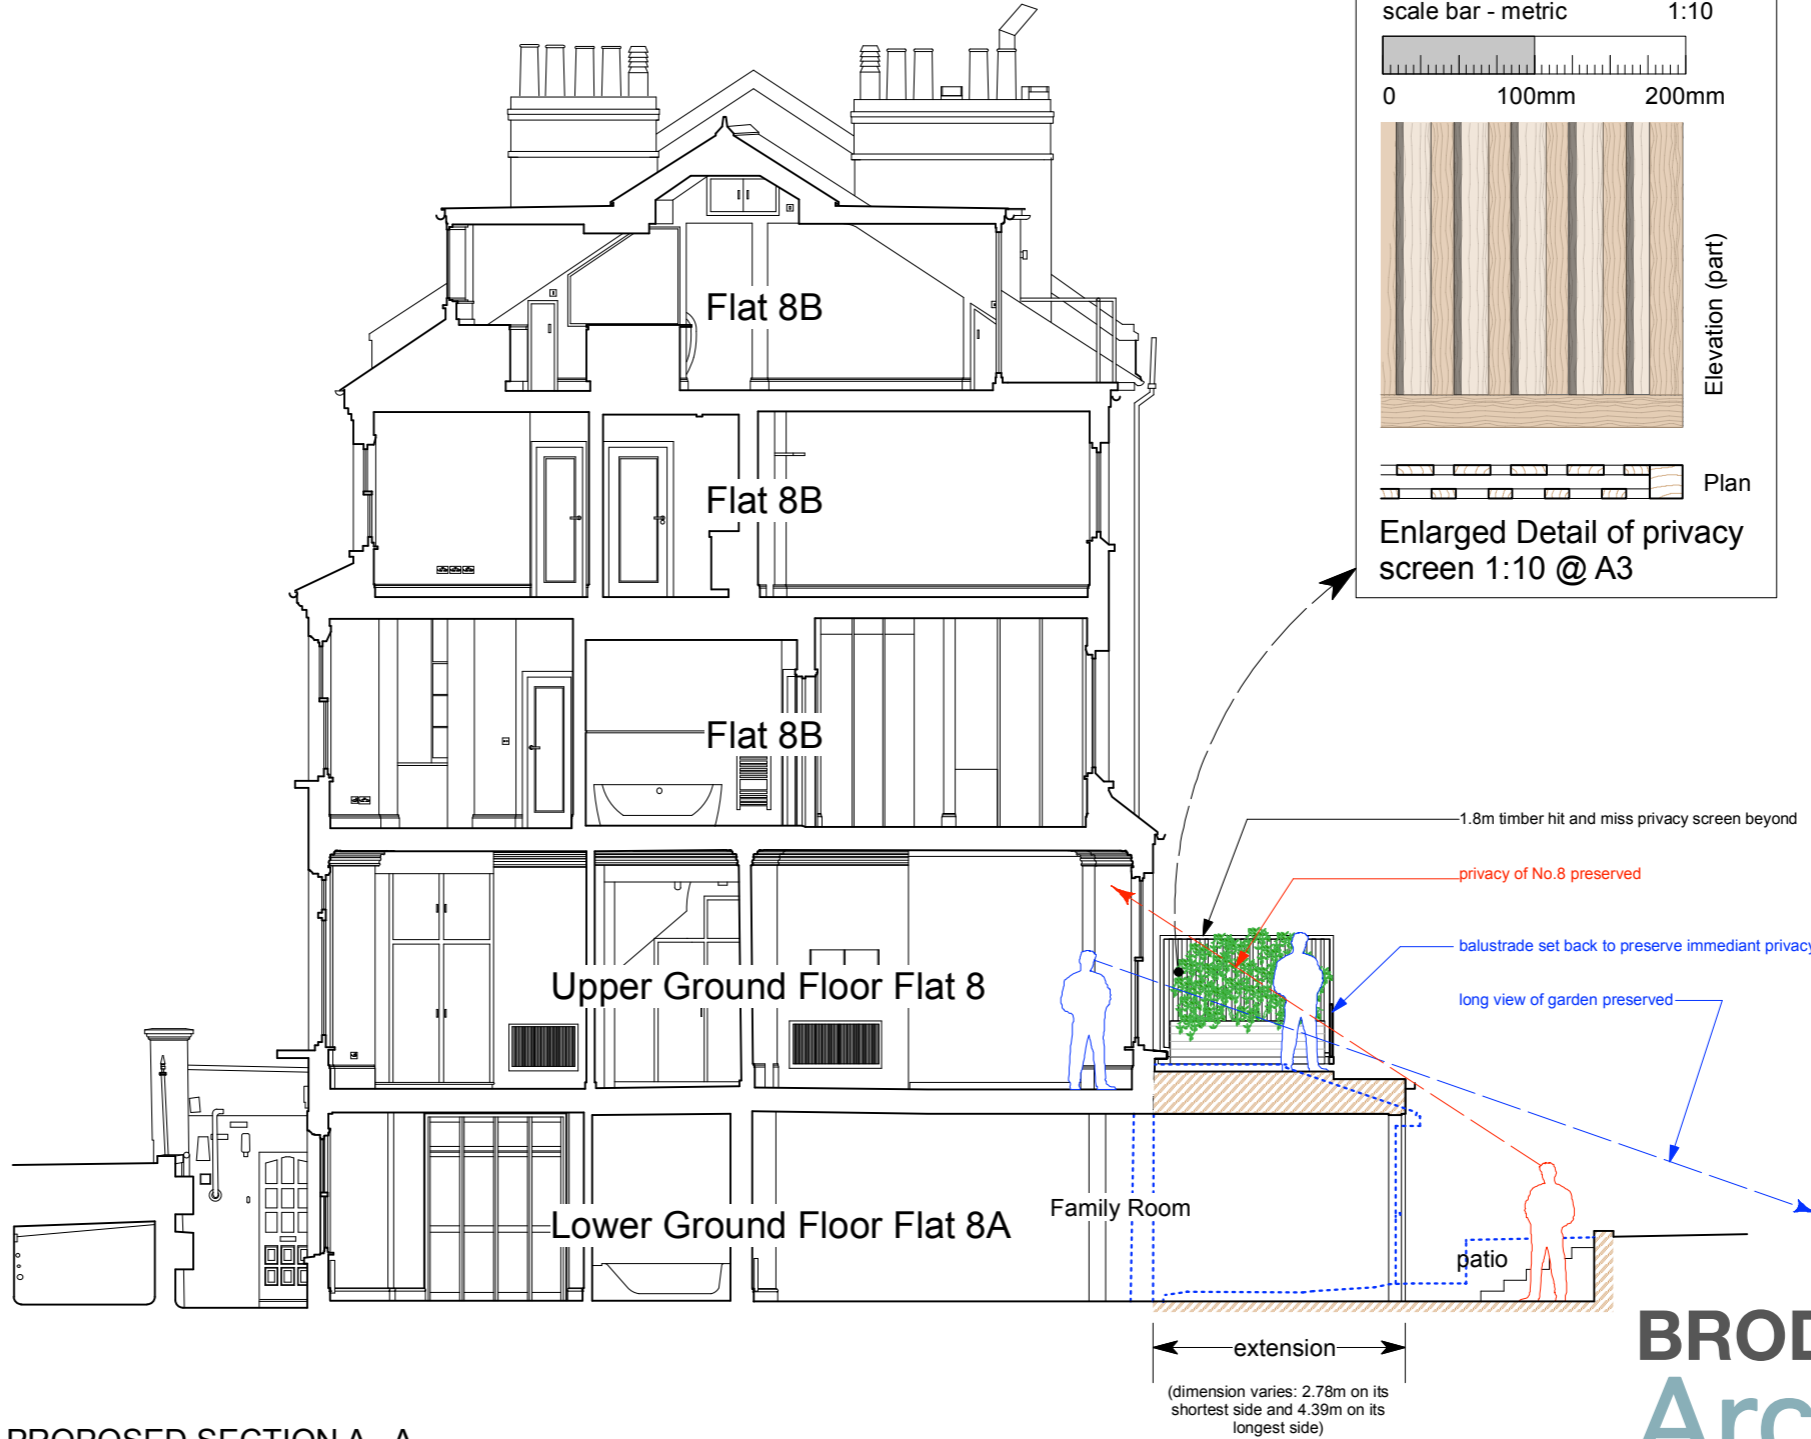

PROPOSED SECTION A - A

**BROD WIGHT**  
**Architects**  
8a Baynes Mews --- London --- NW3 5BH

**8 + 8A Primrose Gardens**  
**NW3 4TN**

www.brodwight.co.uk office@brodwight.co.uk  
Tel 020 7722 0810 This drawing is copyright

Drawing Title:  
**Proposed Section A-A**

Drawing Ref:  
**1129-AP2-04C**

Date January 2022 Scale 1:100@A3/1:50@A1

