

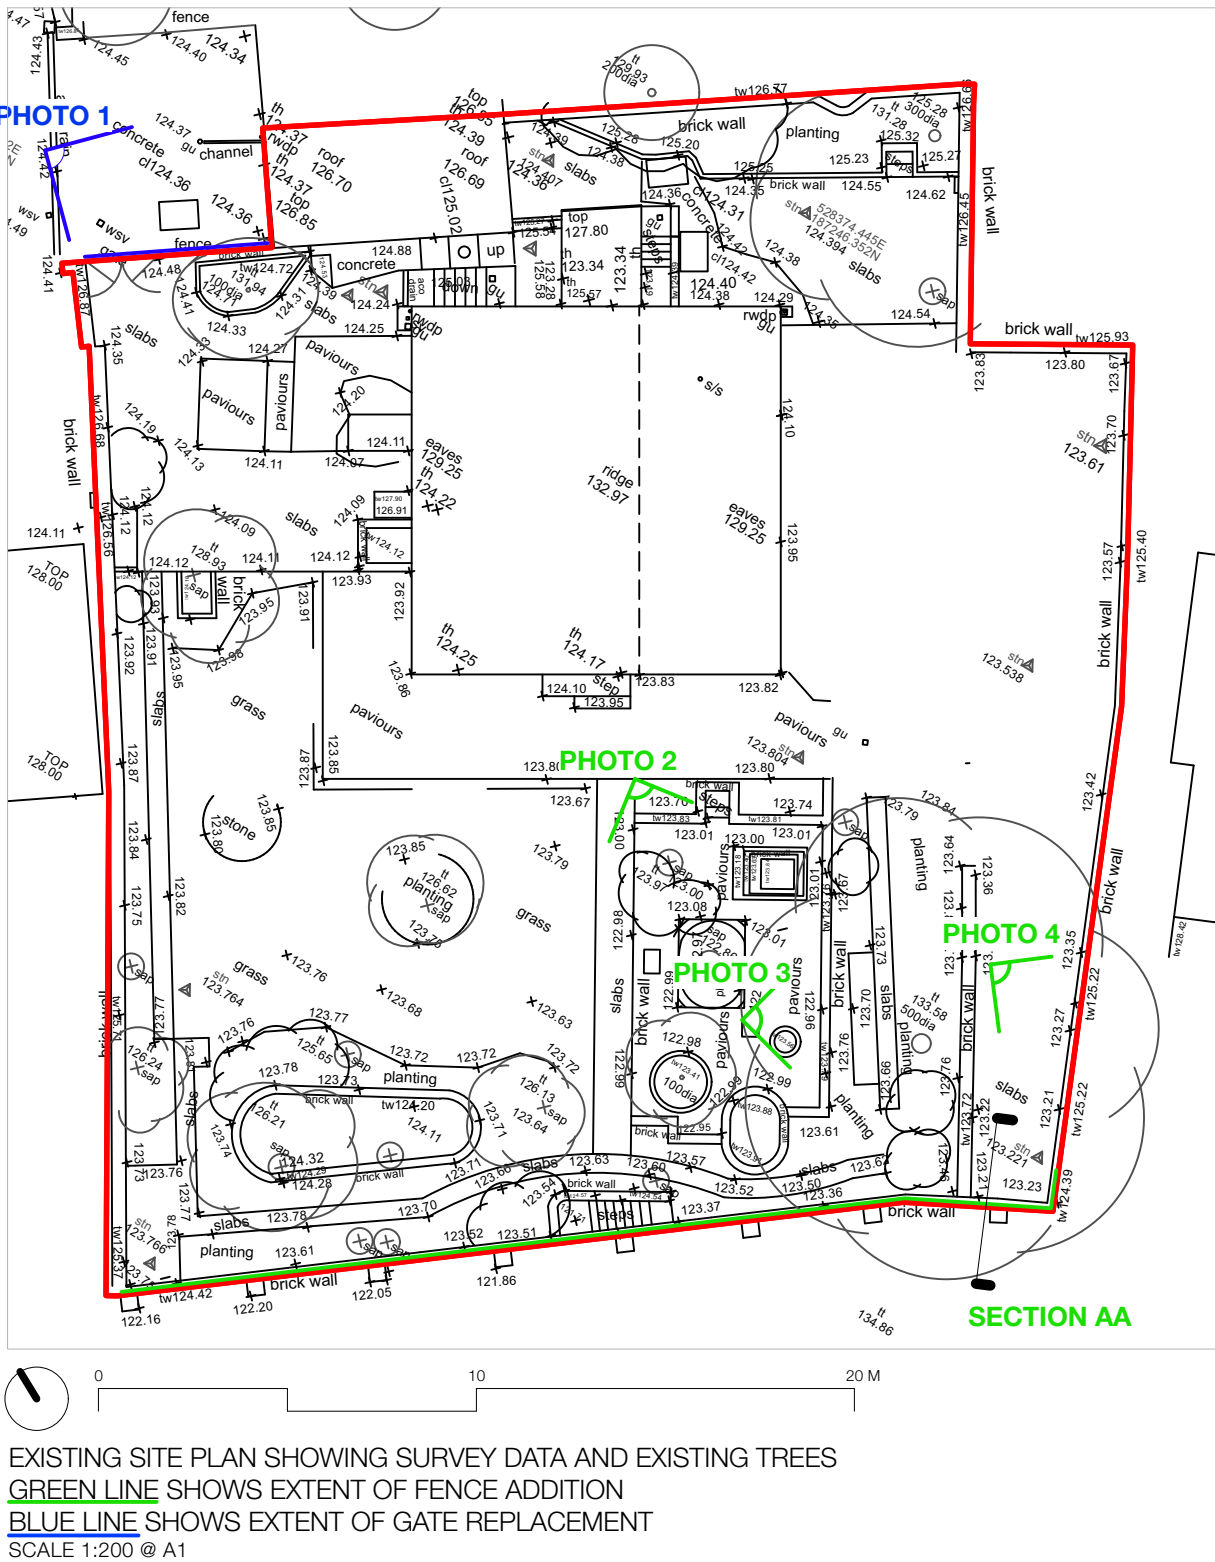
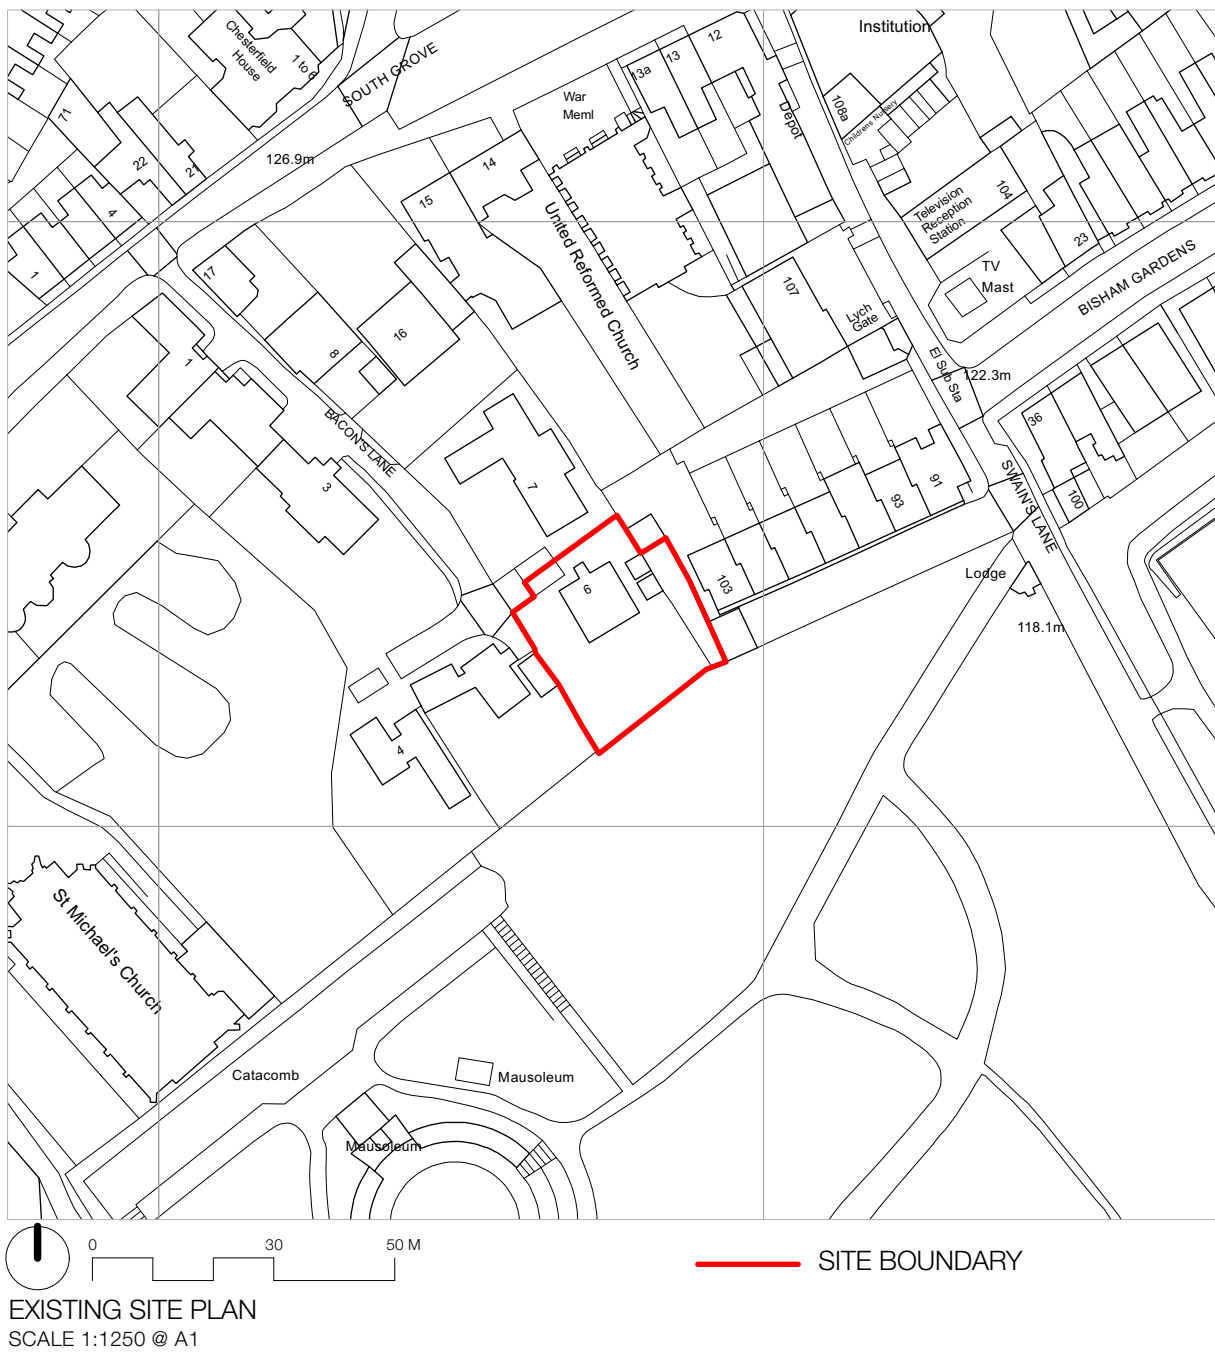


PHOTO 1: EXISTING TIMBER GATE
NOT TO SCALE

LINTEL AND HOUSE
NUMBERS TO BE
RETAINED

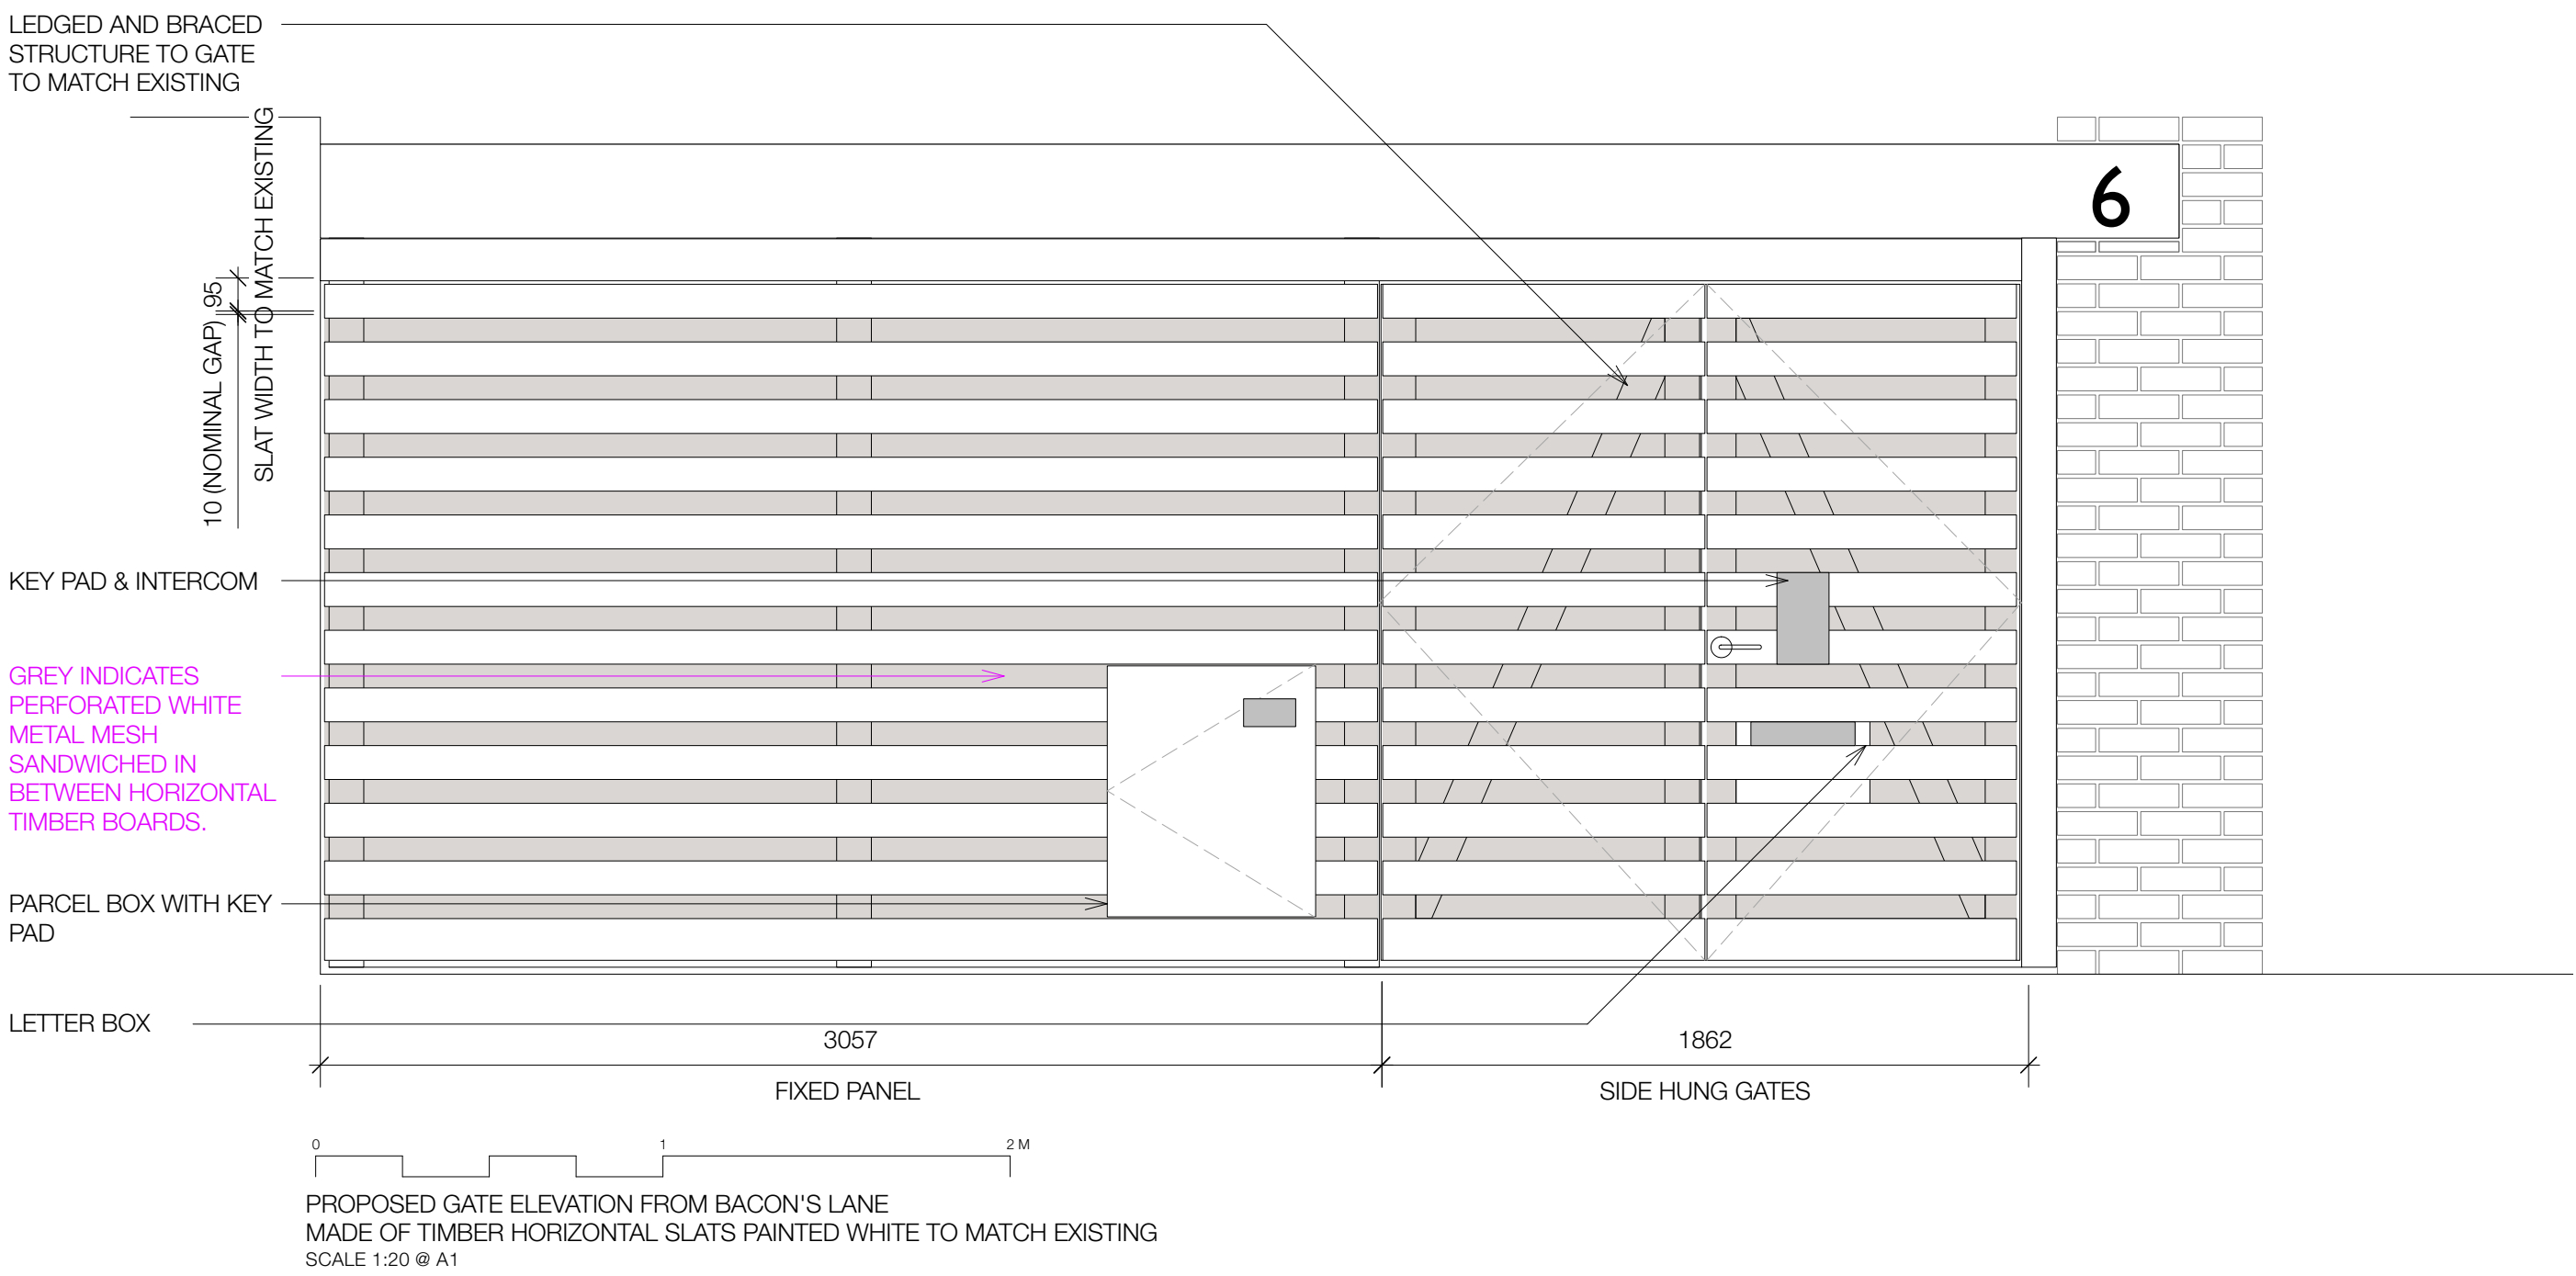
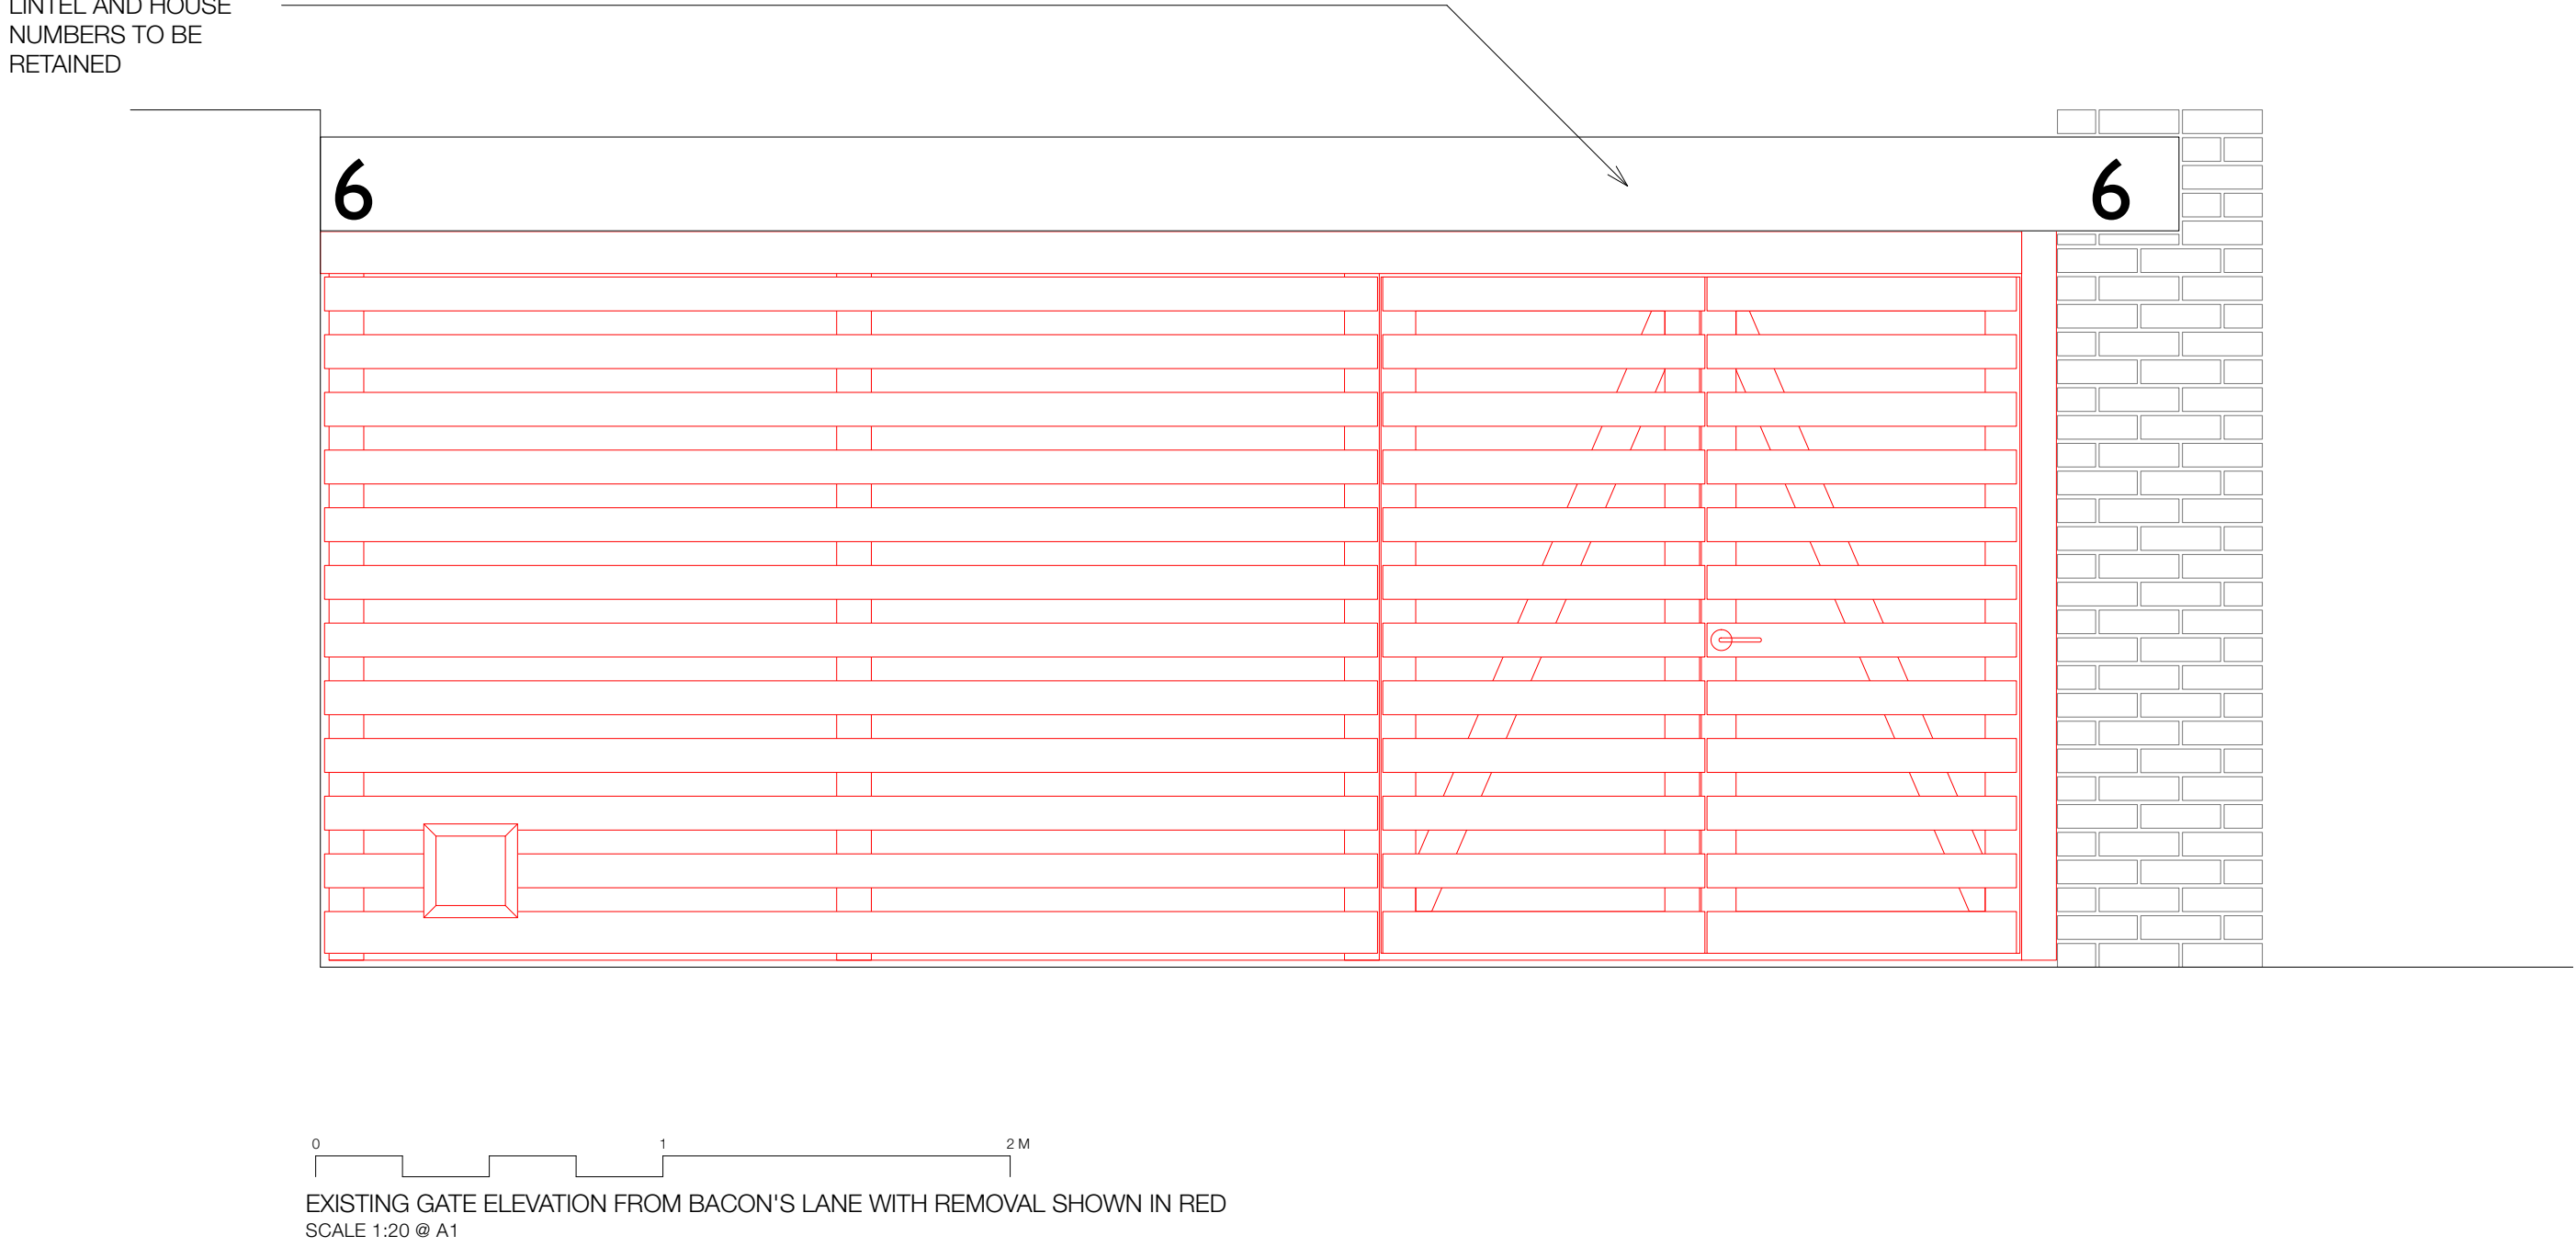


PHOTO 2: REAR WALL TO HIGHGATE
CEMETERY LOOKING SOUTH EAST
FROM FIRST FLOOR OF HOUSE
NOT TO SCALE



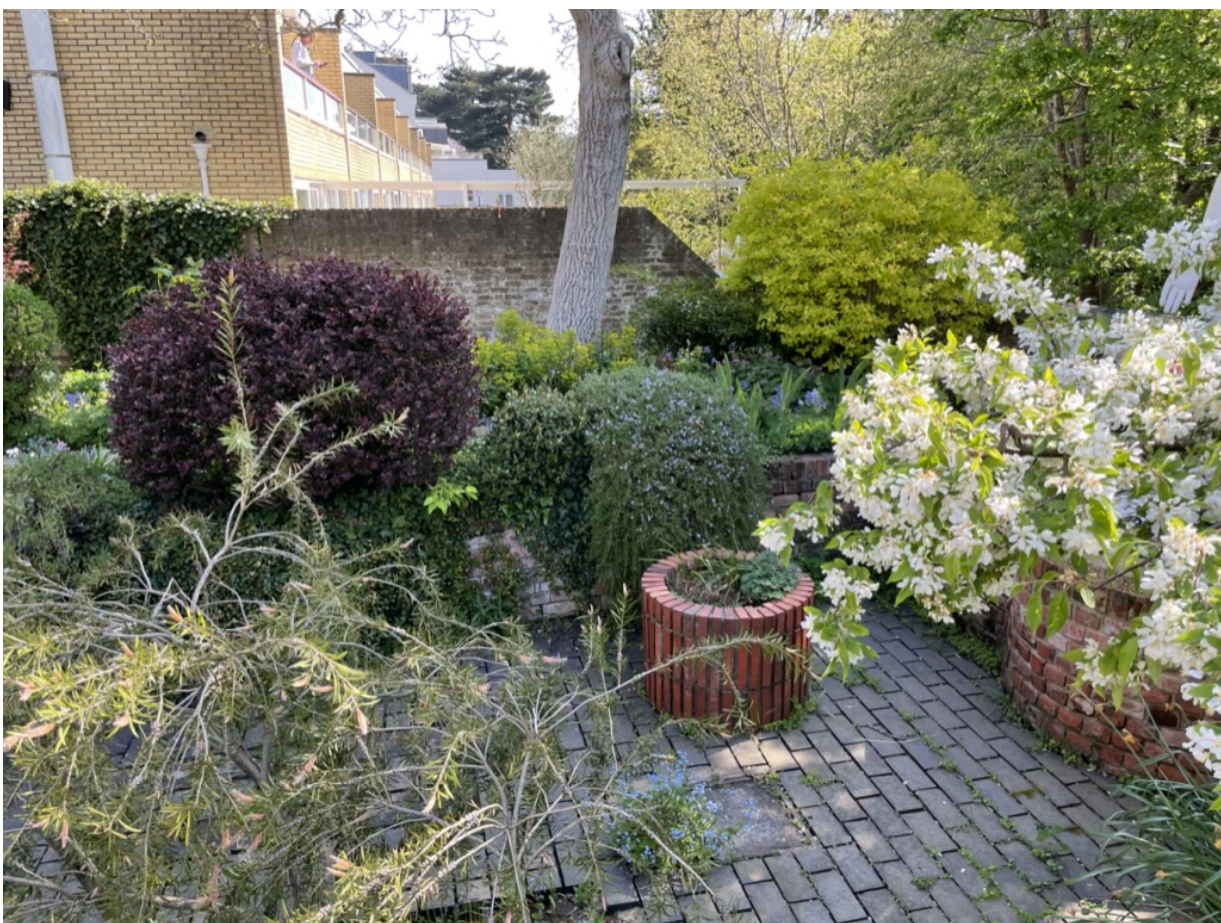


PHOTO 3: REAR WALL TO HIGHGATE CEMETERY ABOUTING NEIGHBOURING WALL LOOKING
SOUTH EAST TO 103 SWAIN'S LANE
NOT TO SCALE



PHOTO 5: REAR WALL TO HIGHGATE CEMETERY ABOUTING NEIGHBOURING WALL LOOKING
SOUTH EAST TO 103 SWAIN'S LANE
NOT TO SCALE

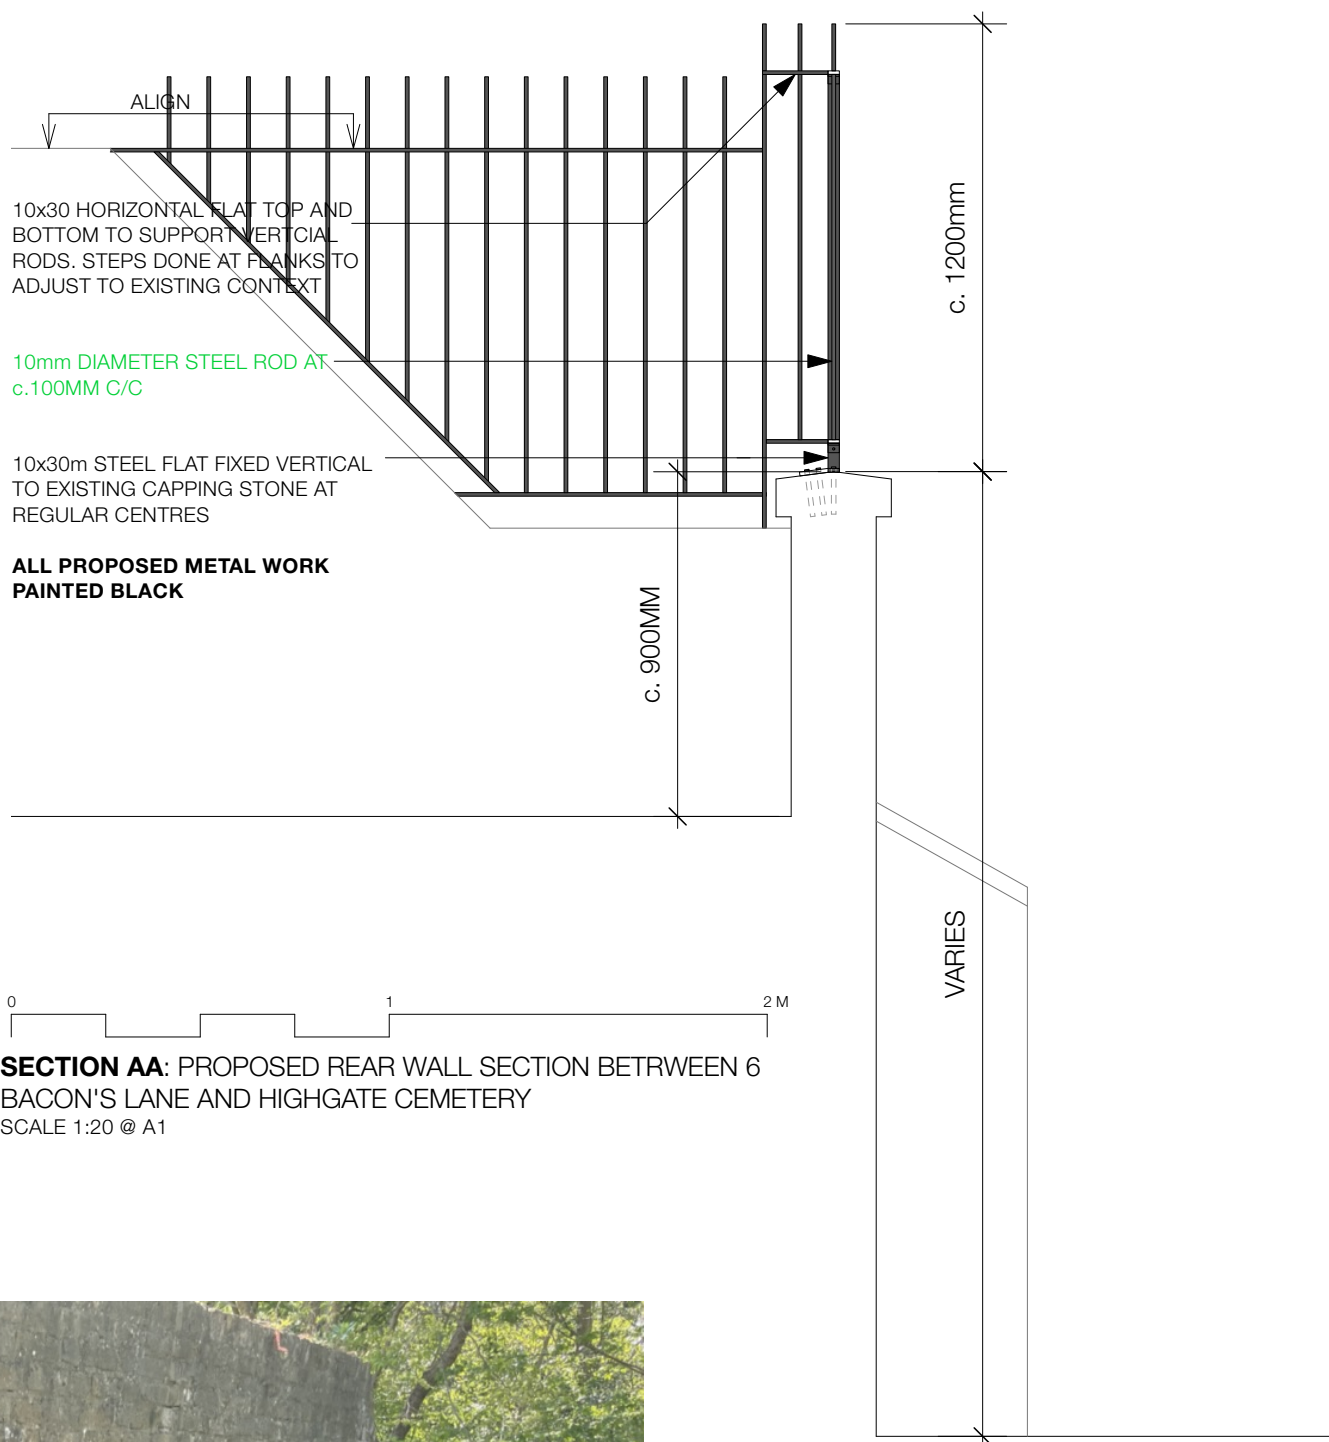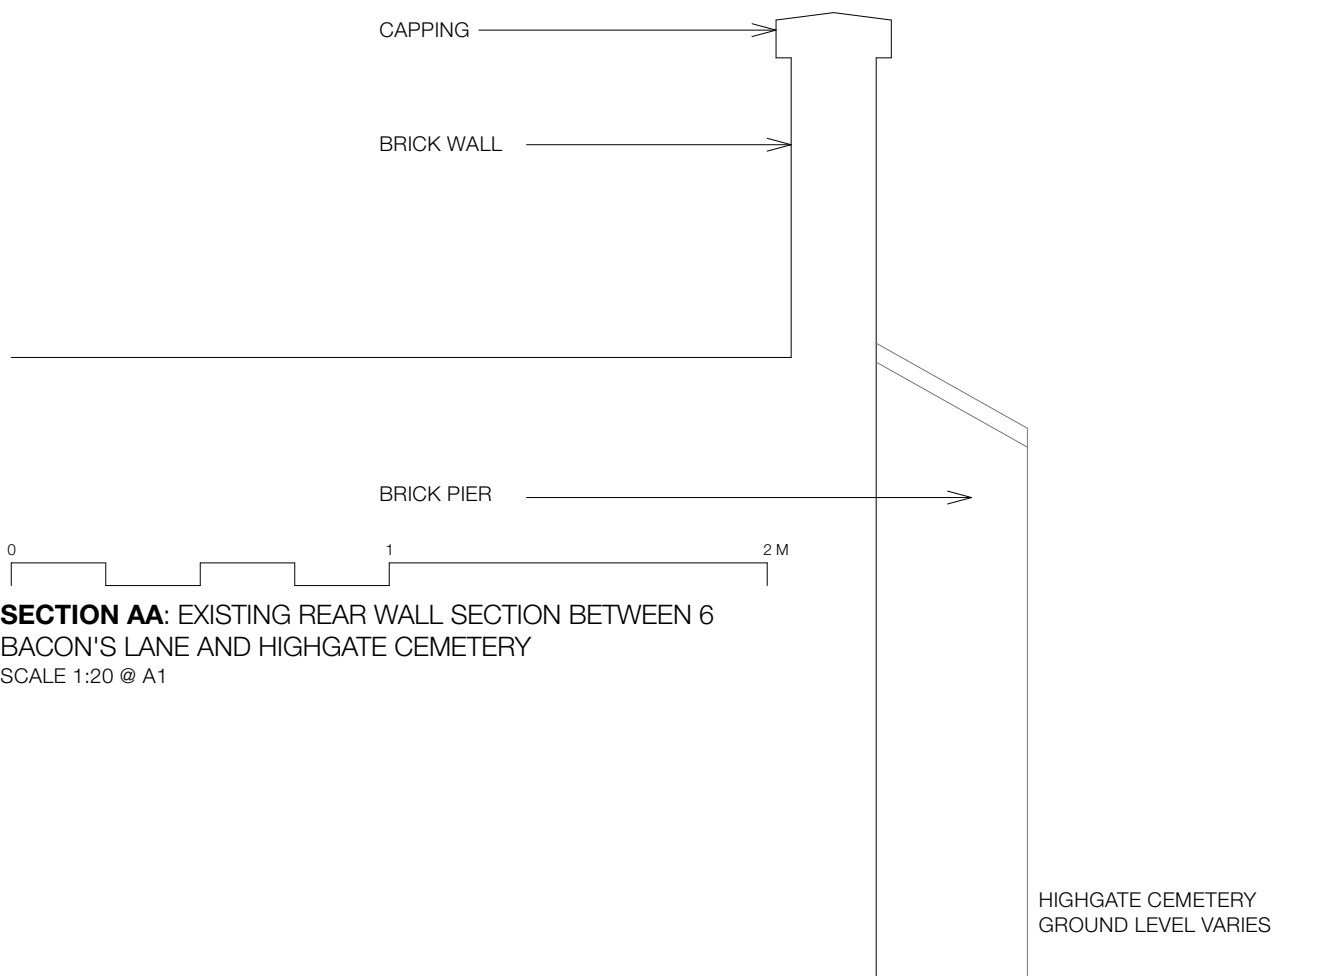

GENERAL NOTE:

PLEASE REFER TO THE
LISTED BUILDING STATEMENT
THAT SUPPORTS THIS
APPLICATION

STATUS: PLANNING
SCALE: VARIES
DATE: JULY 2023

DRAWING NO: 2216-600-Rev E
TITLE: PROPOSED FRONT GATE & REAR FENCE
PROJECT: 6 BACON'S LANE