


LISTED BUILDING CONSENT

The contractor must check dimensions on site. Only figured dimensions to be worked from.


Any discrepancies must be reported to the architect before proceeding.

NOTES:

This drawing is © copyright Platform 5 Architects Ltd

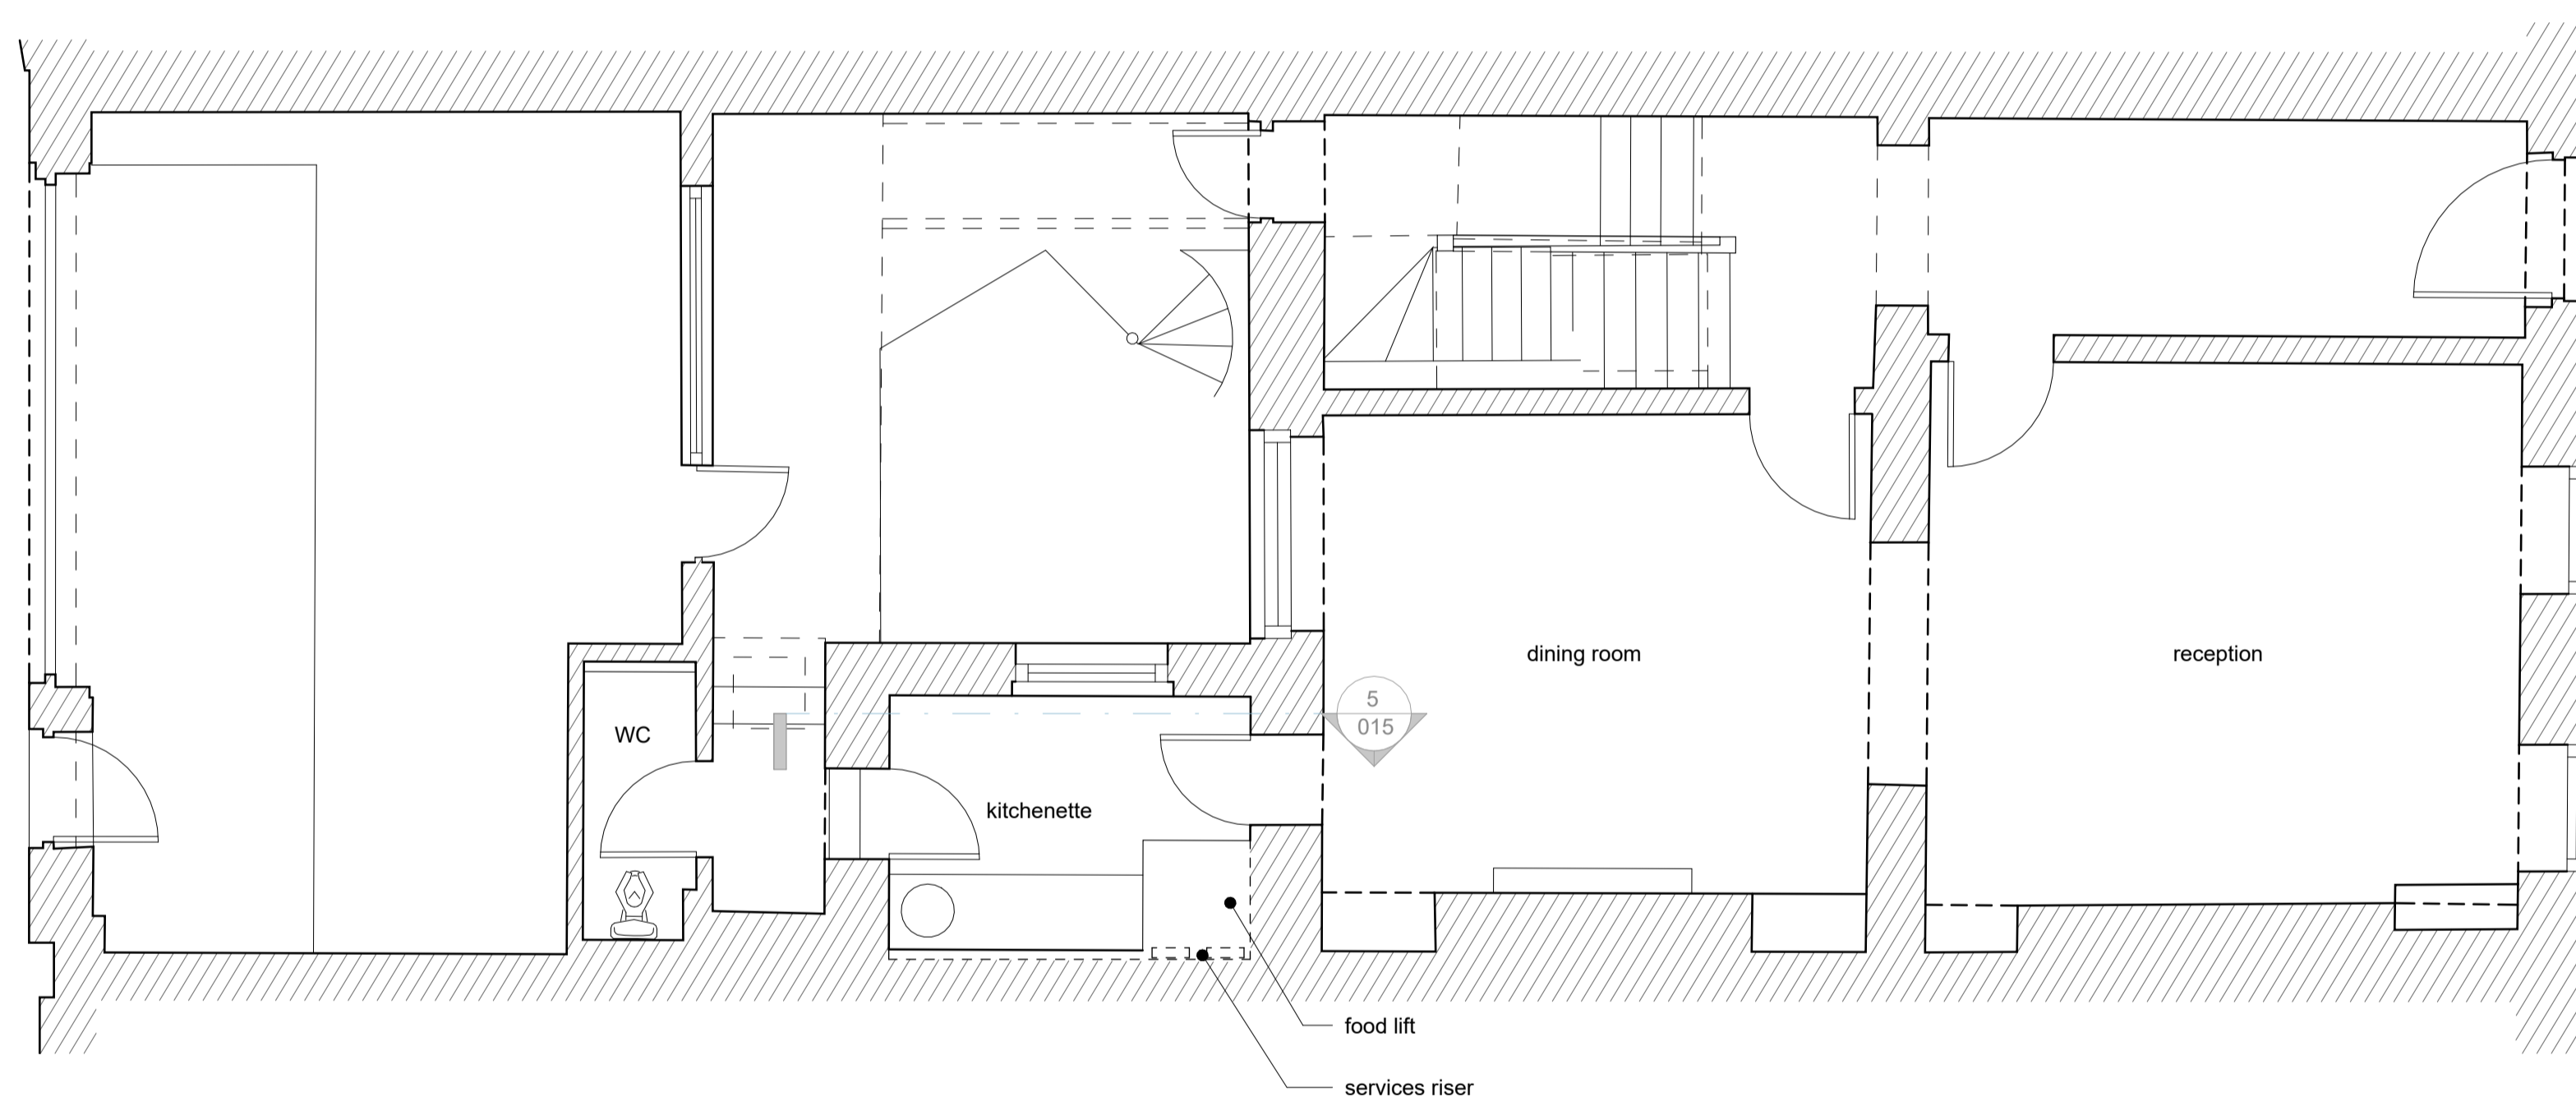

Rev.	Date	Description	Checked
P2	13.10.23	Issued for Listed Building Consent	MF
P1	06.10.23	Issued for Information	MF

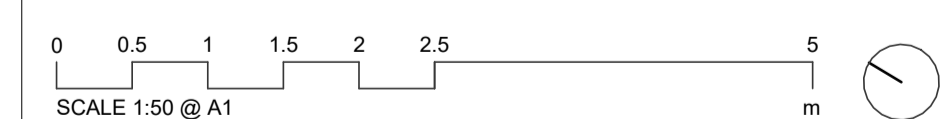

Platform 5
architects

Unit 218, Brickfields 1 020 7301 5661
37 Crenner Street
London e info@platform5architects.com
E2 8HD w www.platform5architects.com

PROJECT TITLE: Lincoln's Inn Fields	SCALE @ A1: 1:50	SCALE @ A0: 1:100
DRAWING TITLE: Existing Upper Ground Floor	PROJECT NO: 22-103	DRAWING NO: 011
DATE: October 2023	REVISION: P2	