


LISTED BUILDING  
CONSENT

The contractor must check dimensions on site. Only figured dimensions to be worked from.


Any discrepancies must be reported to the architect before proceeding.

NOTES:

This drawing is © copyright Platform 5 Architects ll

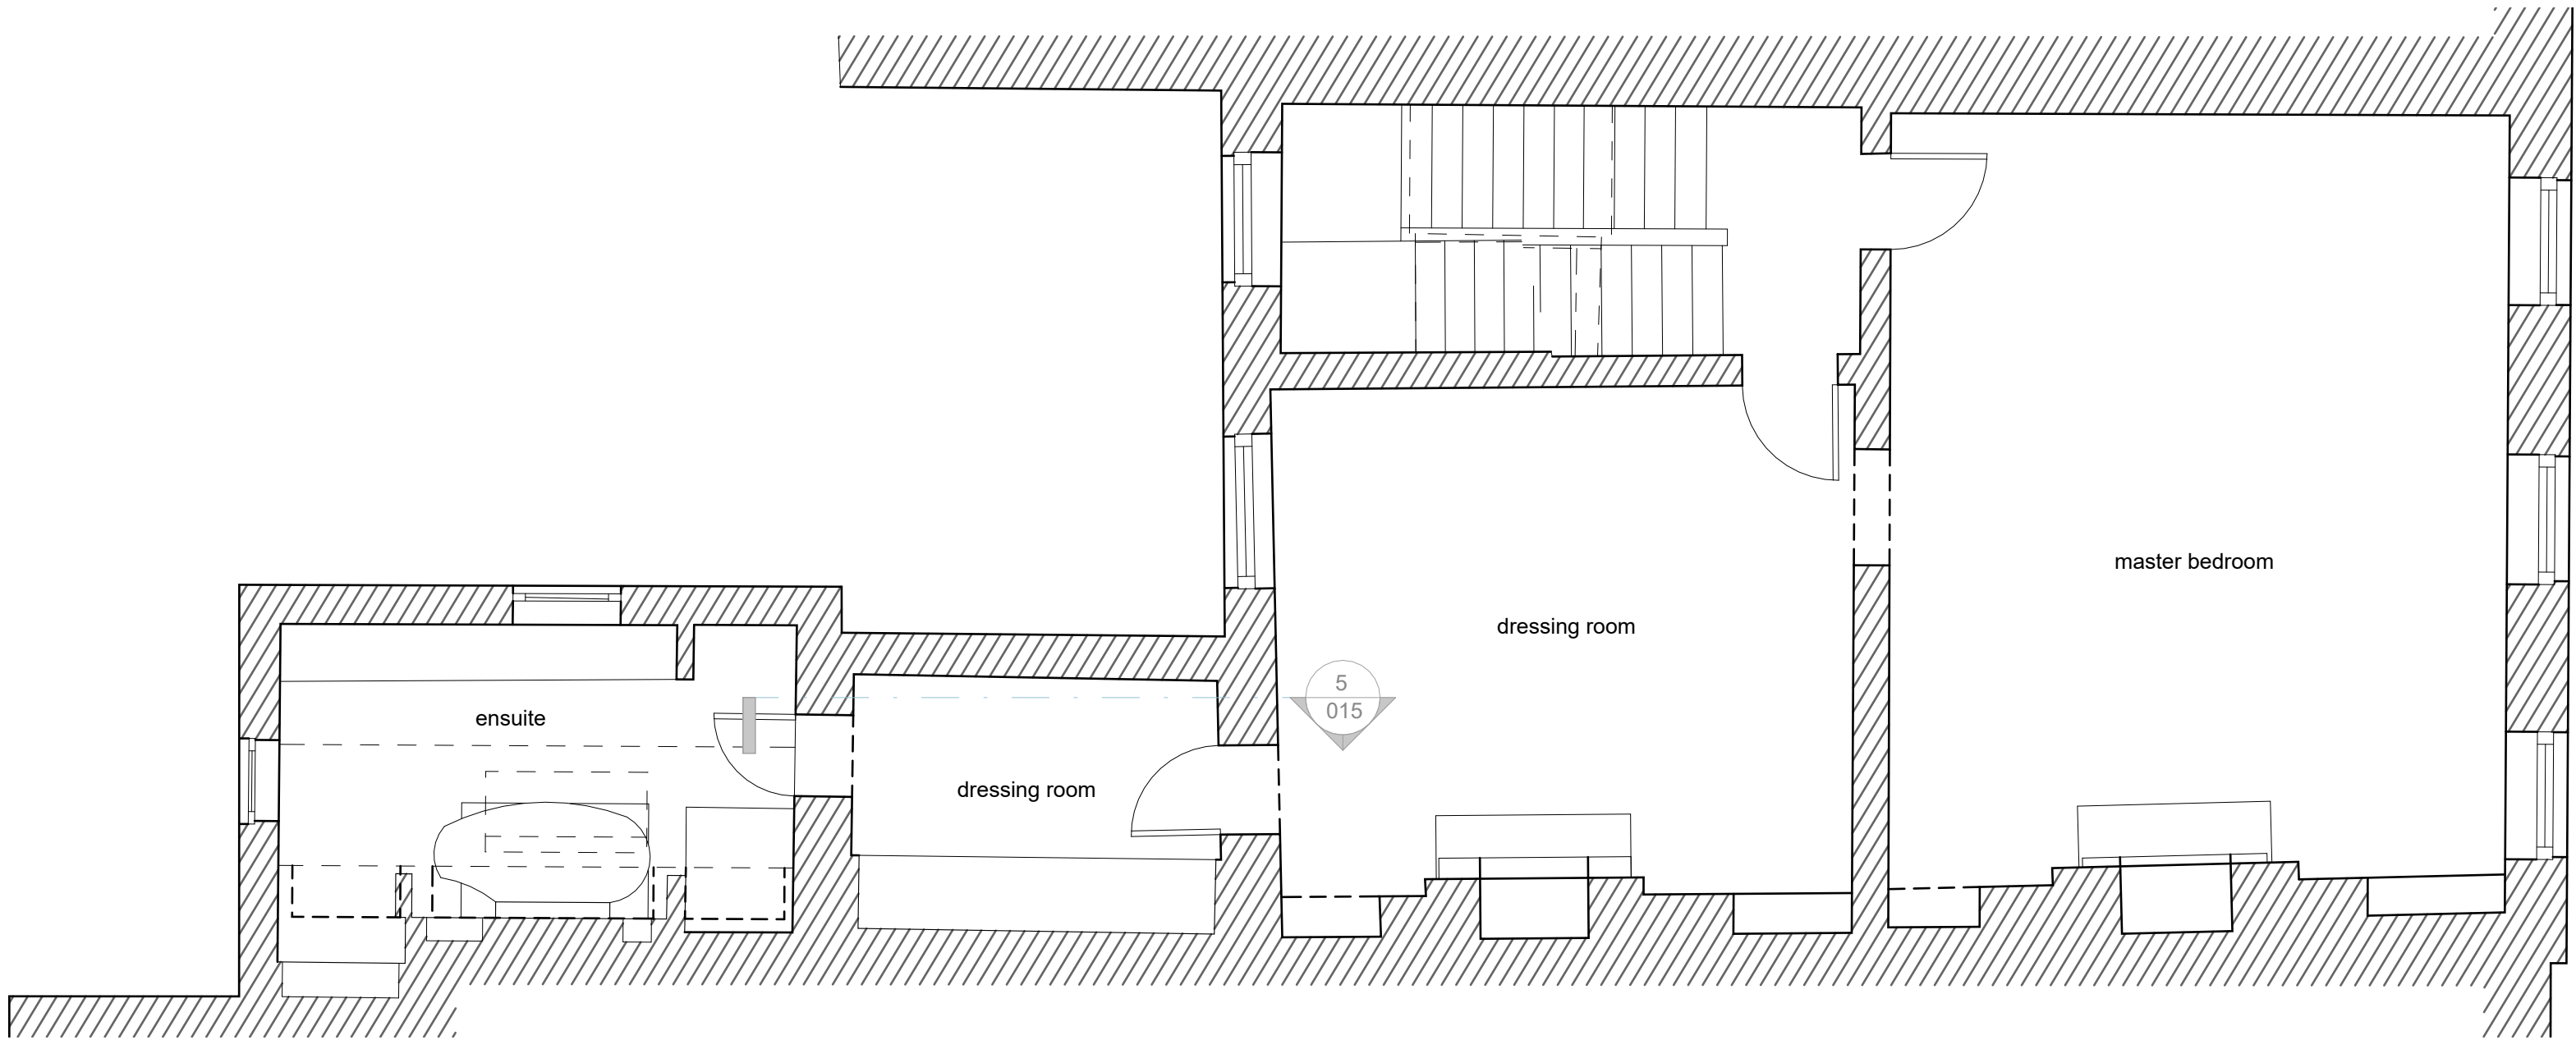

P2	13.10.23	Issued for Listed Building Consent	MF
P1	06.10.23	Issued for Information	MF
Rev.	Date	Description	Checked

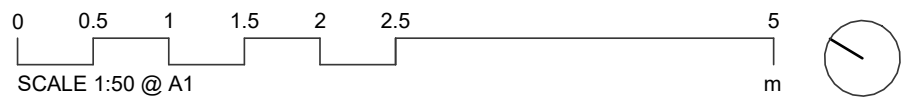

**Platform 5**  
architects

Unit 218, Brickfields  
37 Crenner Street  
London  
E2 8HD

t 020 7301 5661  
e info@platform5architects.com  
w www.platform5architects.com

PROJECT TITLE:  
Lincoln's Inn Fields

DRAWING TITLE:  
Existing Second Floor

FIRST ISSUE DATE: October 2023	SCALE (A1): 1:50	SCALE (A3): 1:100
-----------------------------------	---------------------	----------------------

PROJECT NO.: <b>22-103</b>	DRAWING NO.: <b>013</b>	REVISION: <b>P2</b>
-------------------------------	----------------------------	------------------------