


LISTED BUILDING  
CONSENT

The contractor must check dimensions on site. Only figured dimensions to be worked from.

Any discrepancies must be reported to the architect before proceeding.


NOTES:

This drawing is © copyright Platform 5 Architects ll

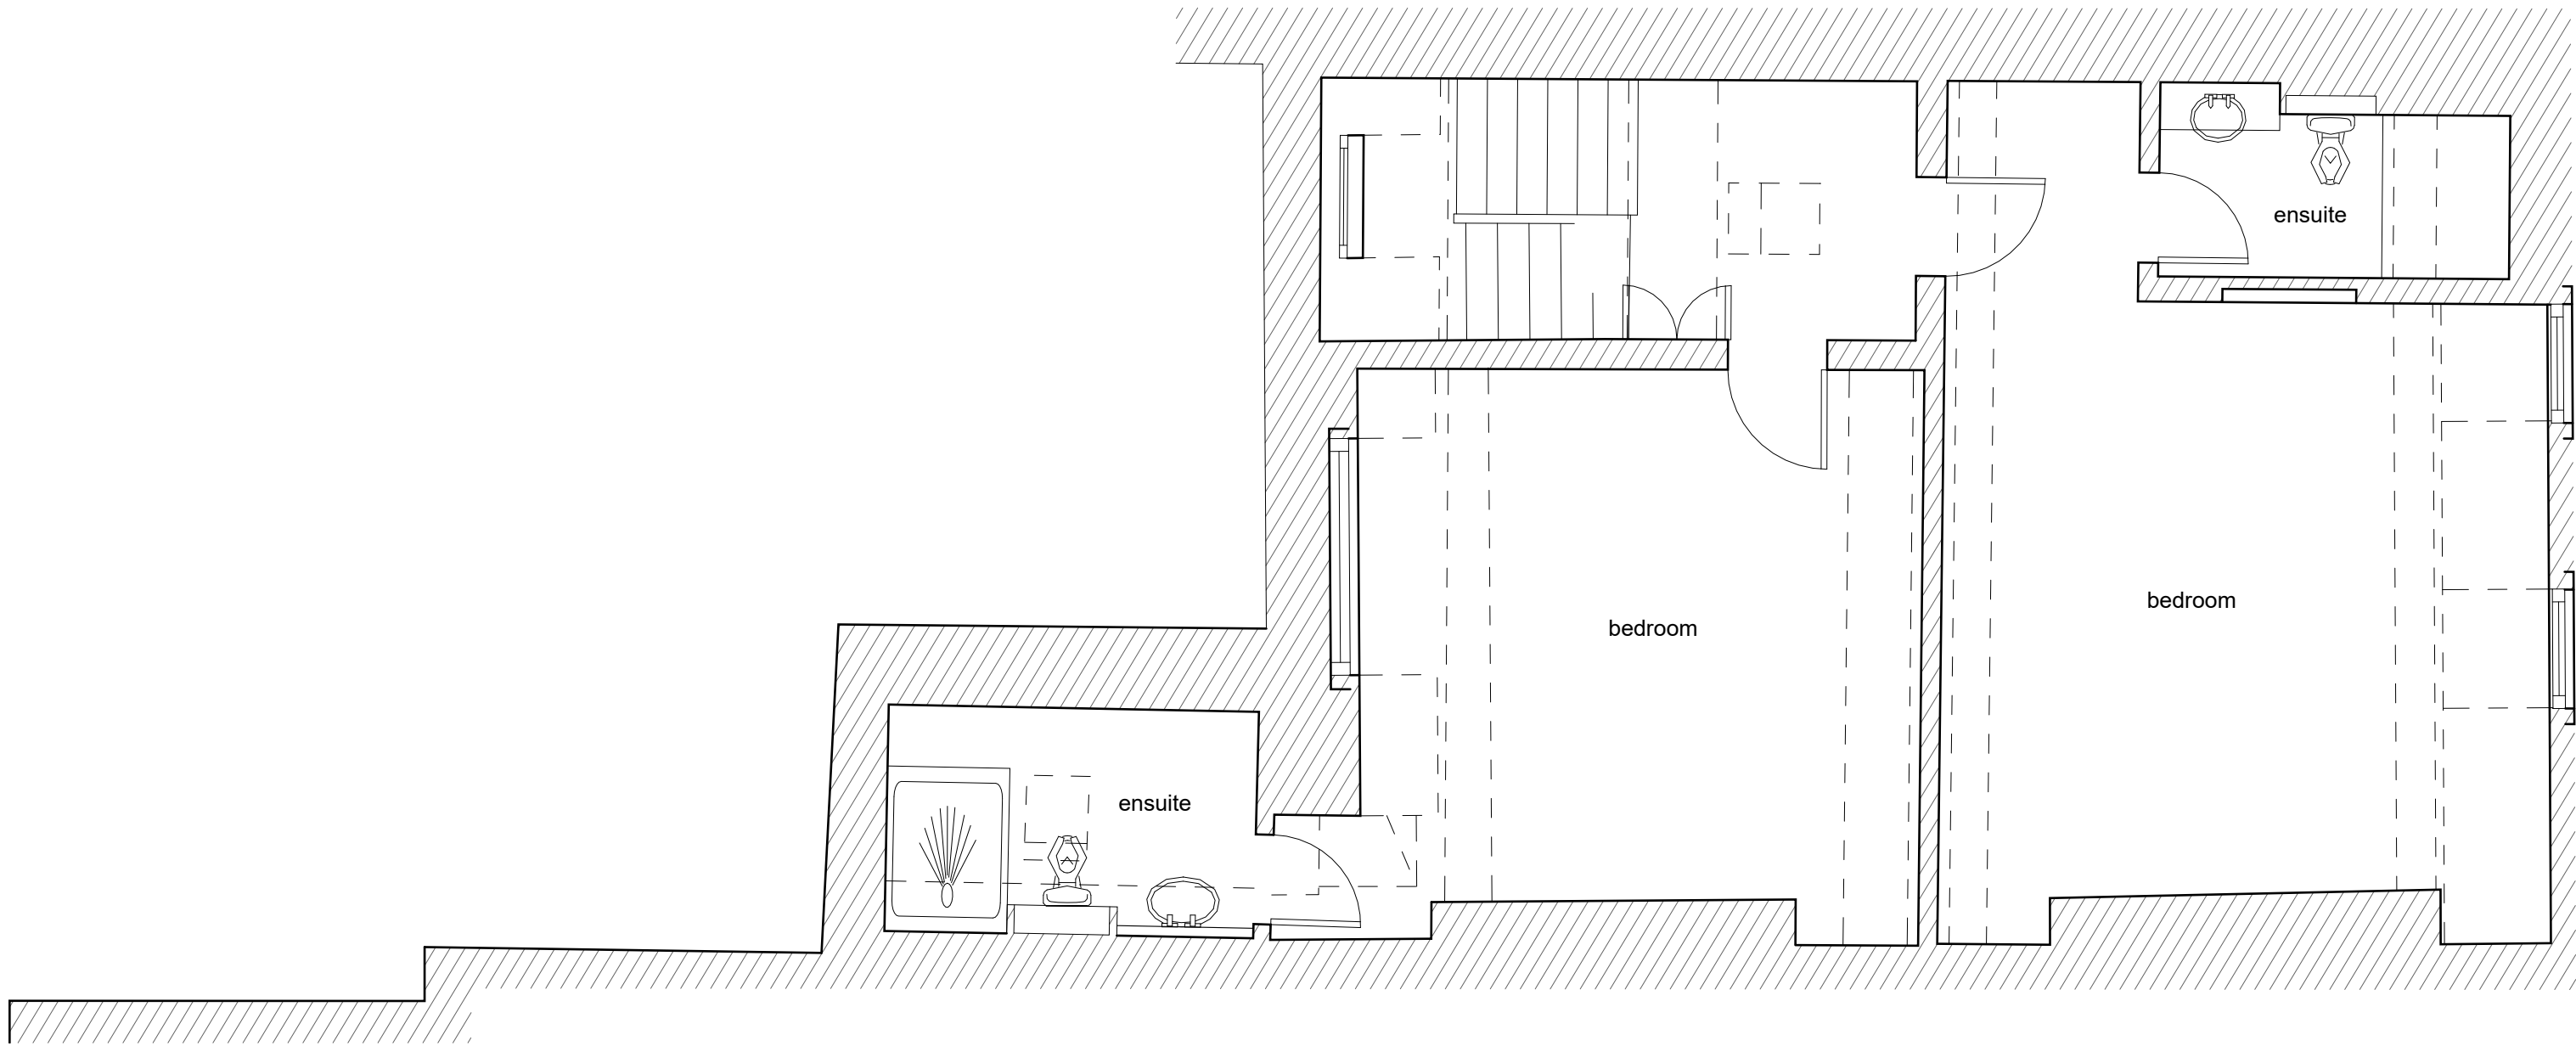

P2	13.10.23	Issued for Listed Building Consent	MF
P1	06.10.23	Issued for Information	MF

Rev.	Date	Description	Checked
------	------	-------------	---------

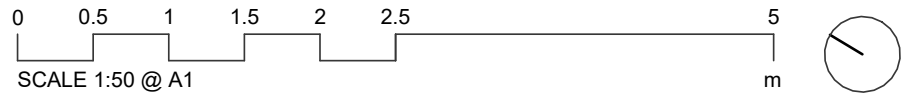

**Platform 5**  
architects

Unit 218, Brickfields  
37 Crenner Street  
London  
E2 8HD

t 020 7301 5661  
e info@platform5architects.com  
w www.platform5architects.com

PROJECT TITLE:

Lincoln's Inn Fields

DRAWING TITLE:

Existing Third Floor

PROJECT NO:

22-103

DRAWING NO:

014

REVISION:

P2