


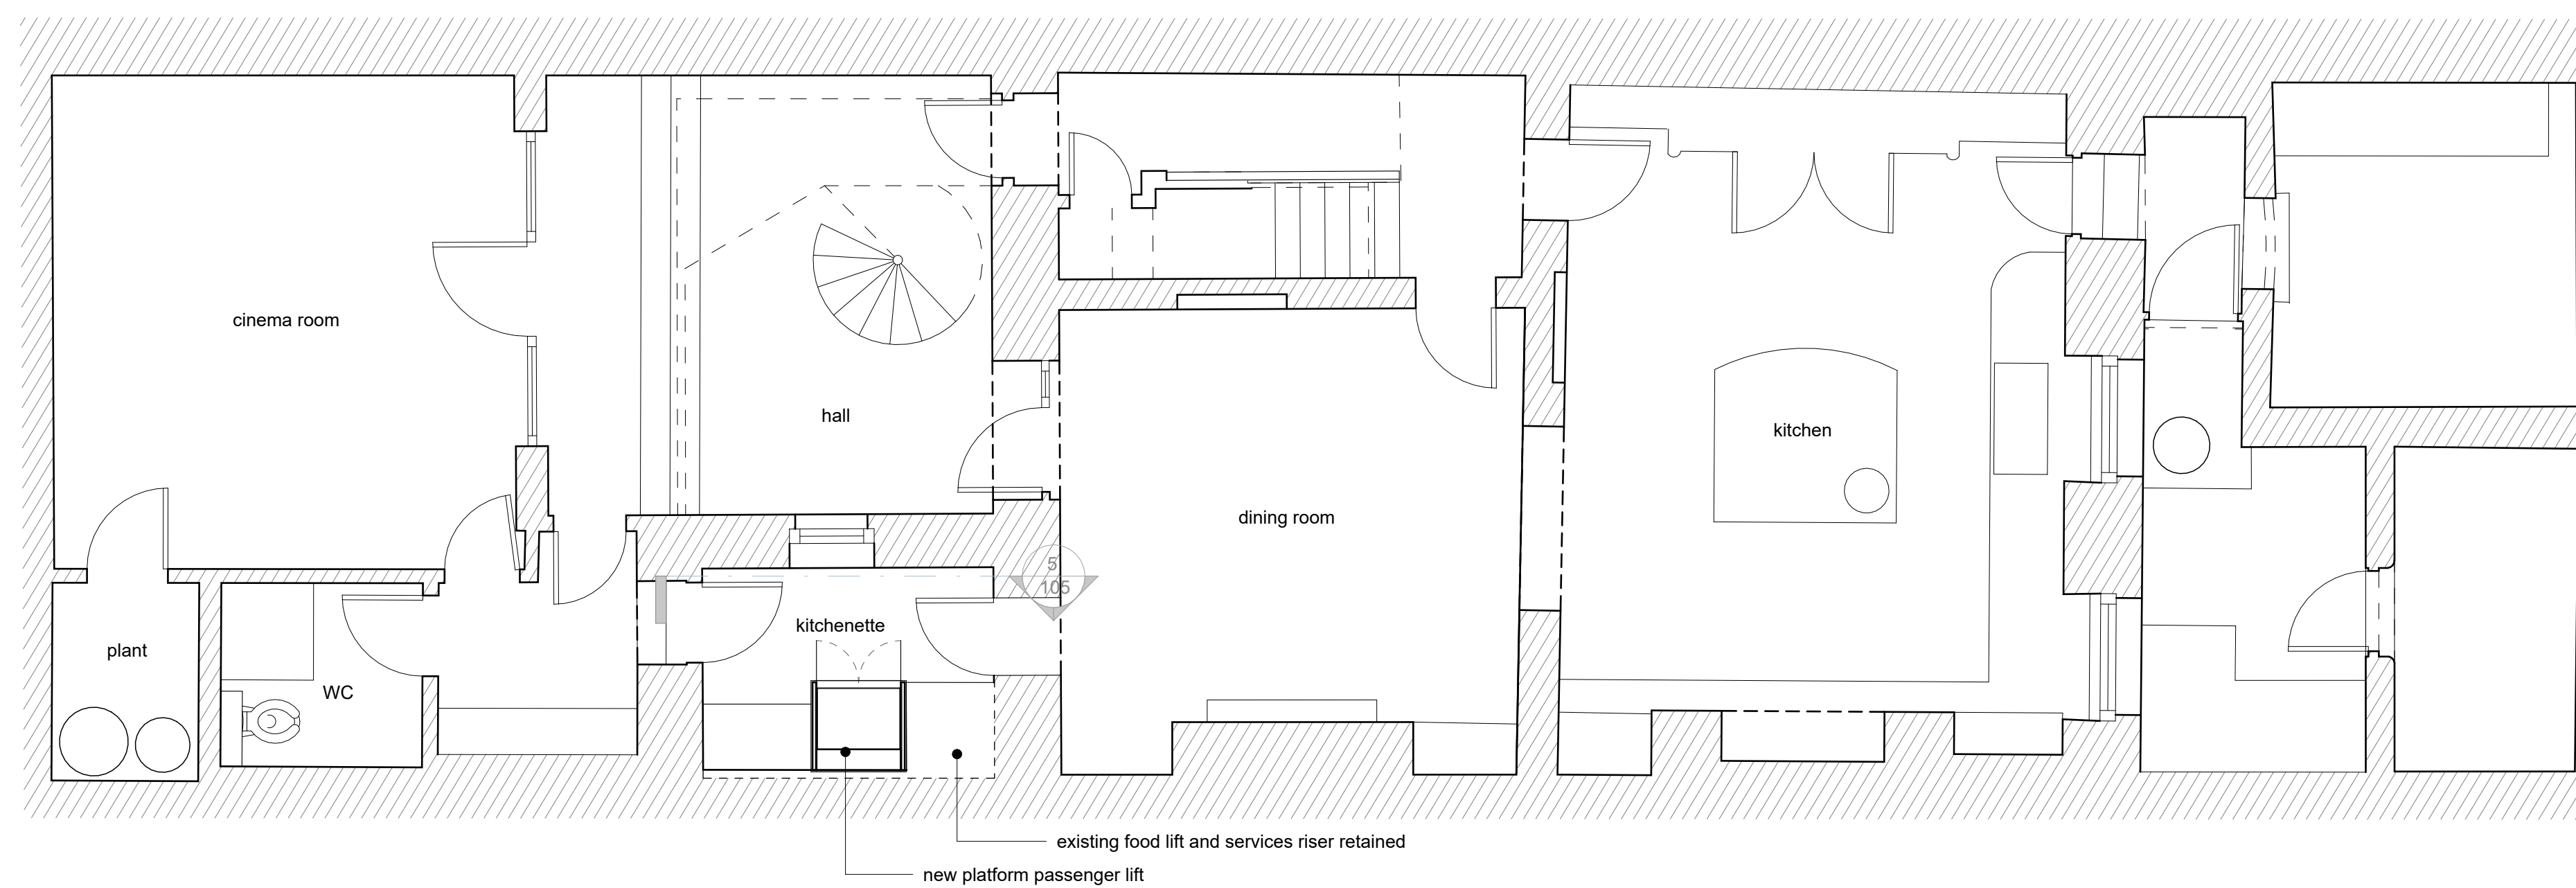
LISTED BUILDING CONSENT

The contractor must check dimensions on site. Only figured dimensions to be worked from.


Any discrepancies must be reported to the architect before proceeding.

NOTES:

This drawing is © copyright Platform 5 Architects Ltd 



Rev.	Date	Description	Checked
P2	13.10.23	Issued for Listed Building Consent	MF
P1	06.10.23	Issued for Information	MF

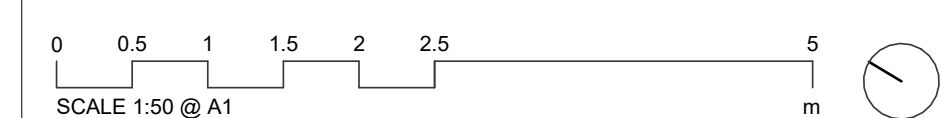

Platform 5
architects

Unit 218, Brickfields
37 Crenner Street
London
E2 8HD

t 020 7301 5661
e info@platform5architects.com
w www.platform5architects.com

PROJECT TITLE:
Lincoln's Inn Fields

DRAWING TITLE:
Proposed Lower Ground Floor

PRINT DATE:
October 2023

SCALE @ A1:
1:50

SCALE @ A0:
1:100

PROJECT NO.:
22-103

DRAWING NO.:
100

REVISION:
P2