


LISTED BUILDING
CONSENT

The contractor must check dimensions on site. Only figured dimensions to be worked from.


Any discrepancies must be reported to the architect before proceeding.

NOTES:

This drawing is © copyright Platform 5 Architects LLP

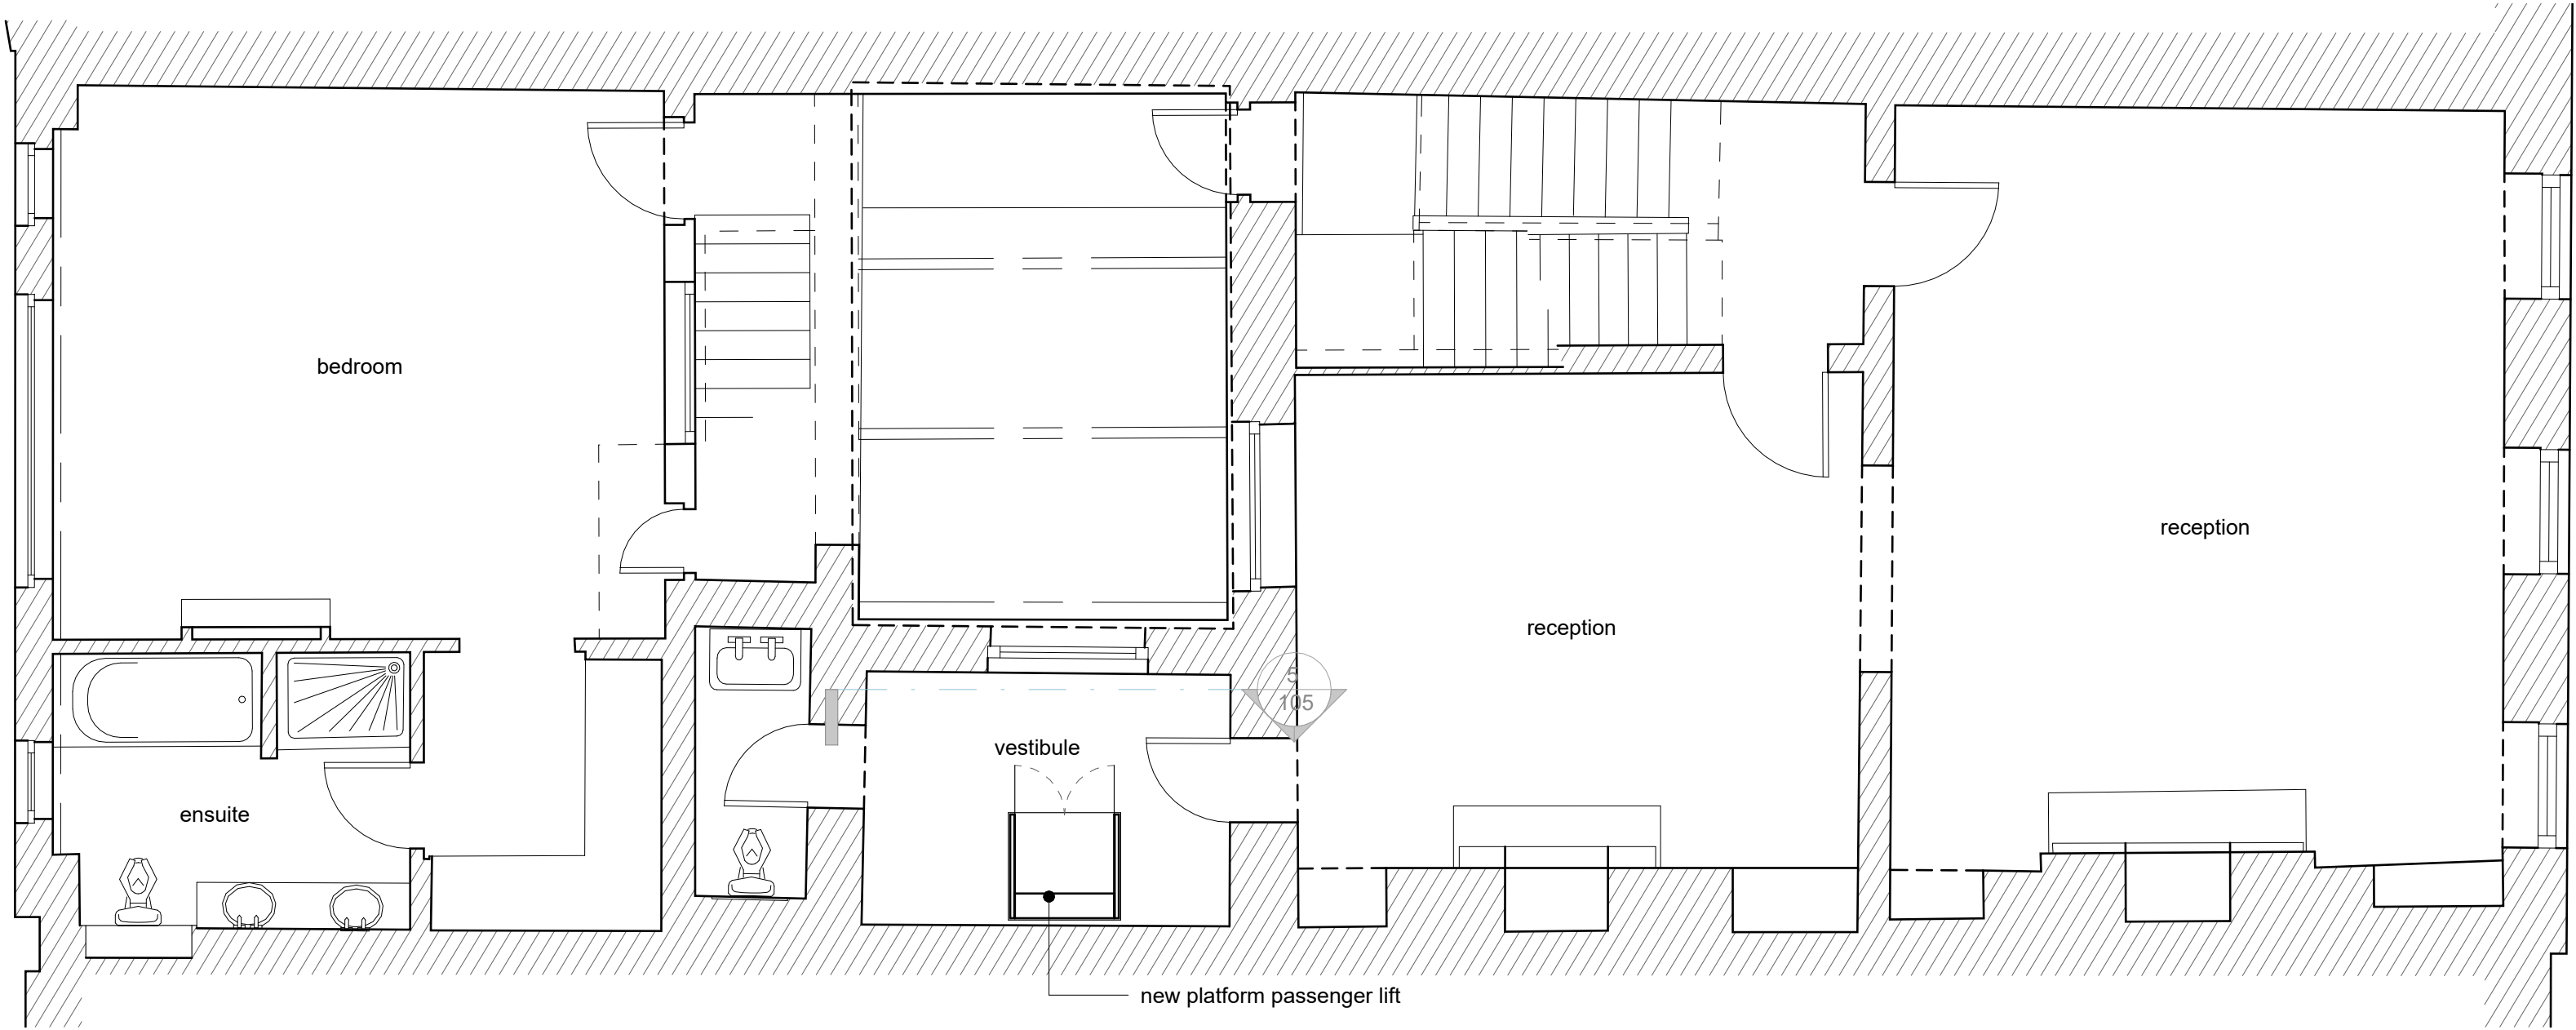

P2	13.10.23	Issued for Listed Building Consent	MF
P1	06.10.23	Issued for Information	MF
Rev.	Date	Description	Checked

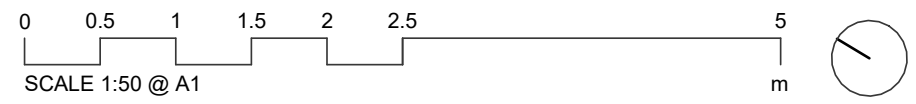

Platform 5
architects

Unit 218, Brickfields
37 Crenier Street
London
E2 8HD

t 020 7301 5661
e info@platform5architects.com
w www.platform5architects.com

PROJECT TITLE: Lincoln's Inn Fields		
DRAWING TITLE: Proposed First Floor		
FIRST ISSUE DATE: October 2023	SCALE (A1): 1:50	SCALE (B1): 1:100
PROJECT NO.: 22-103	DRAWING NO.: 102	REVISION: P2