


LISTED BUILDING
CONSENT

The contractor must check dimensions on site. Only figured dimensions to be worked from.

Any discrepancies must be reported to the architect before proceeding.

NOTES:


This drawing is © copyright Platform 5 Architects ll

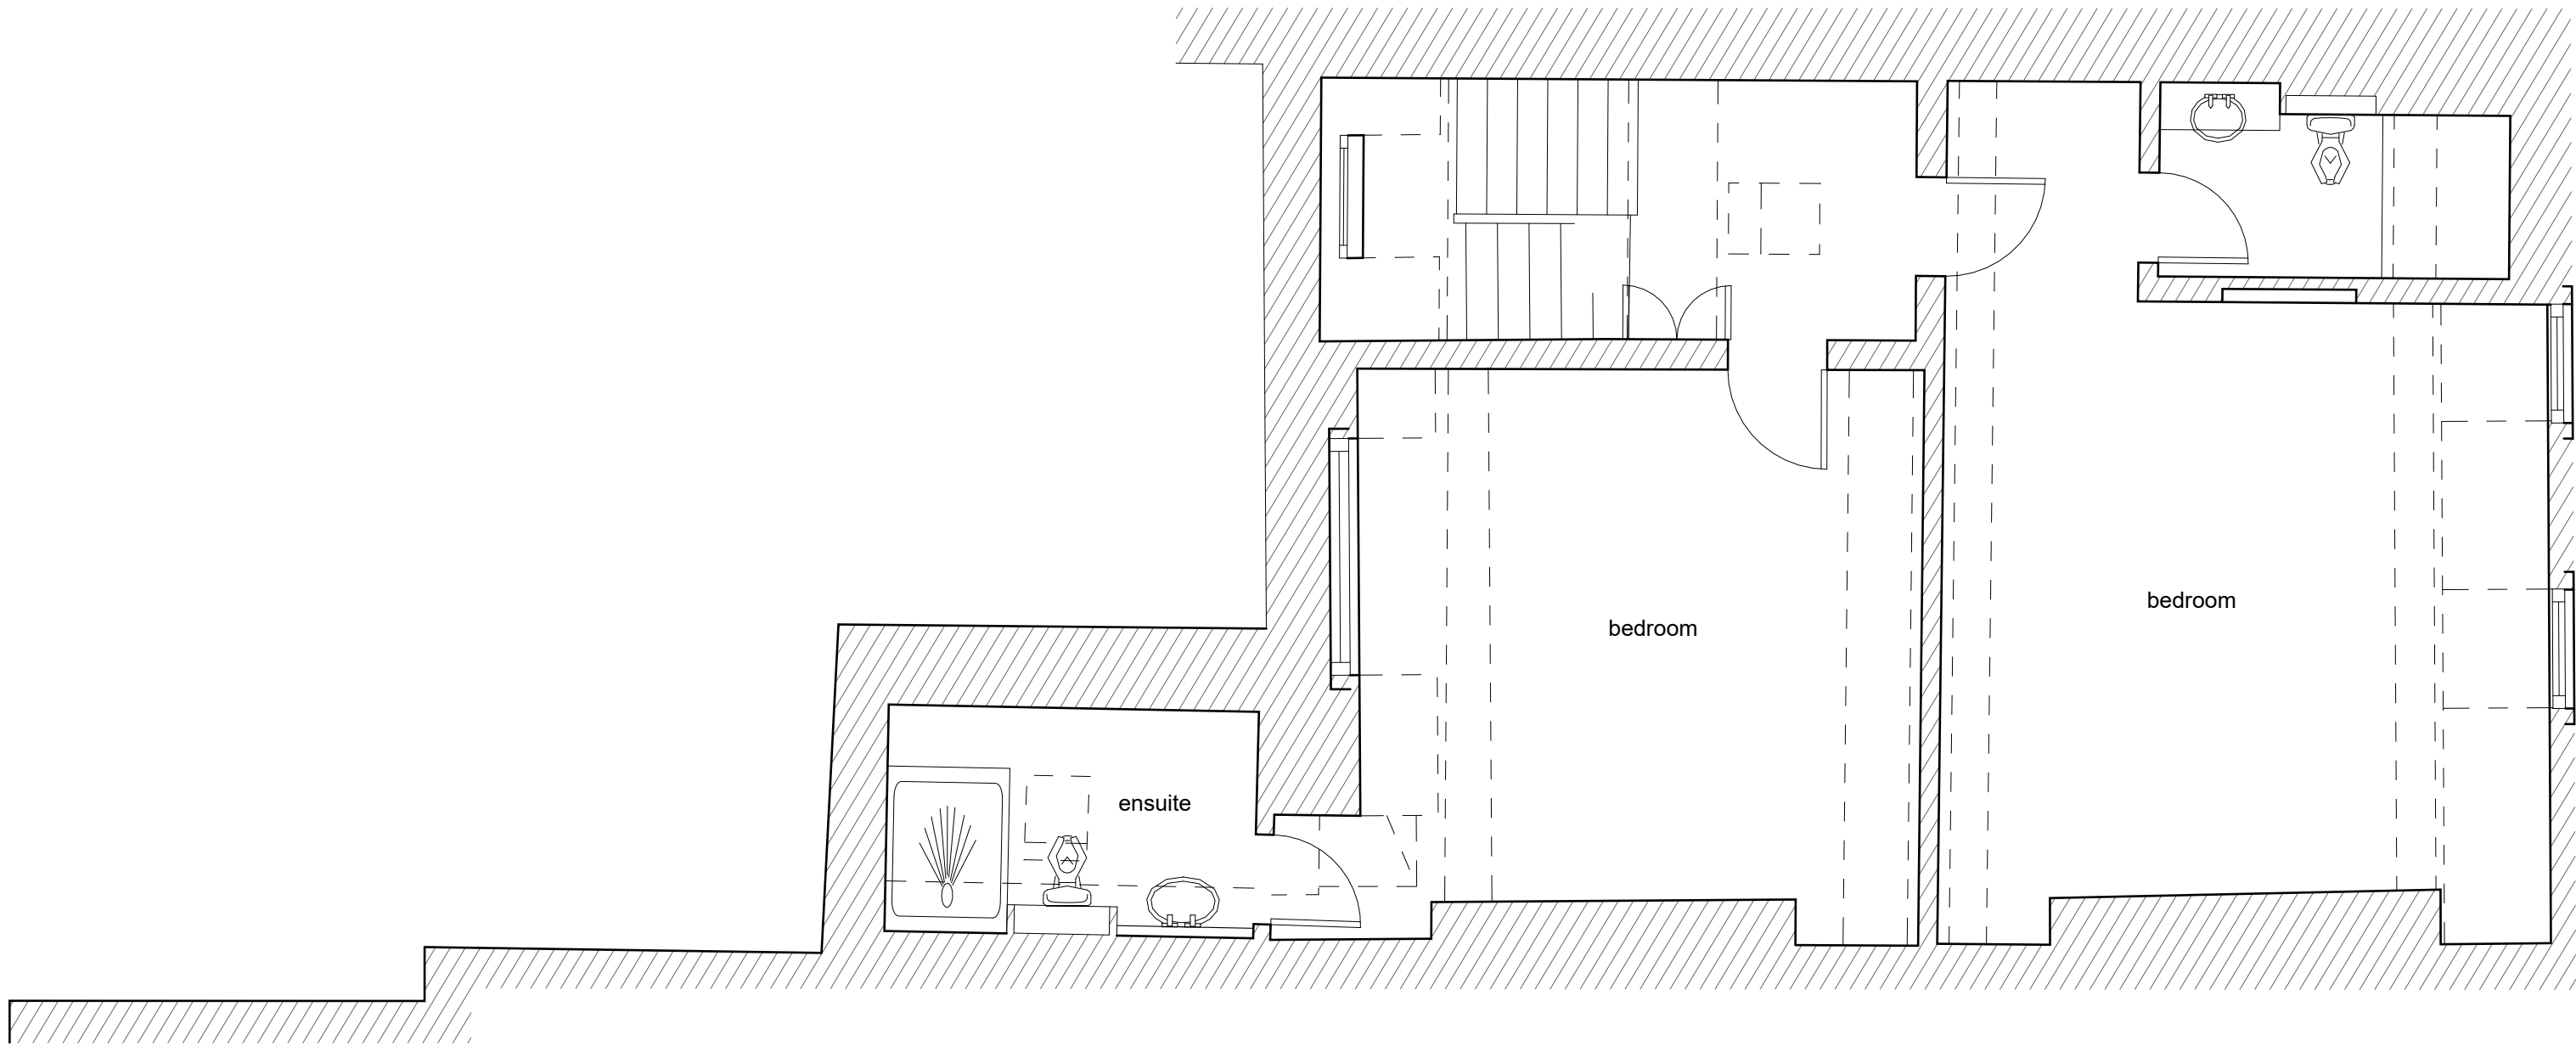

no works proposed to third floor

P2	13.10.23	Issued for Listed Building Consent	MF
P1	06.10.23	Issued for Information	MF

Rev.	Date	Description	Checked
------	------	-------------	---------

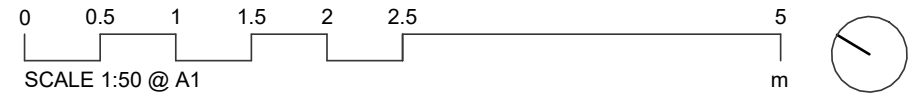

Platform 5
architects

Unit 218, Brickfields
37 Crenner Street
London
E2 8HD

t 020 7301 5661
e info@platform5architects.com
w www.platform5architects.com

PROJECT TITLE:
Lincoln's Inn Fields

DRAWING TITLE:
Proposed Third Floor

PROJECT NO.	DRAWING NO.	REVISION
22-103	104	P2