




01 Existing Sectional South-East Elevation

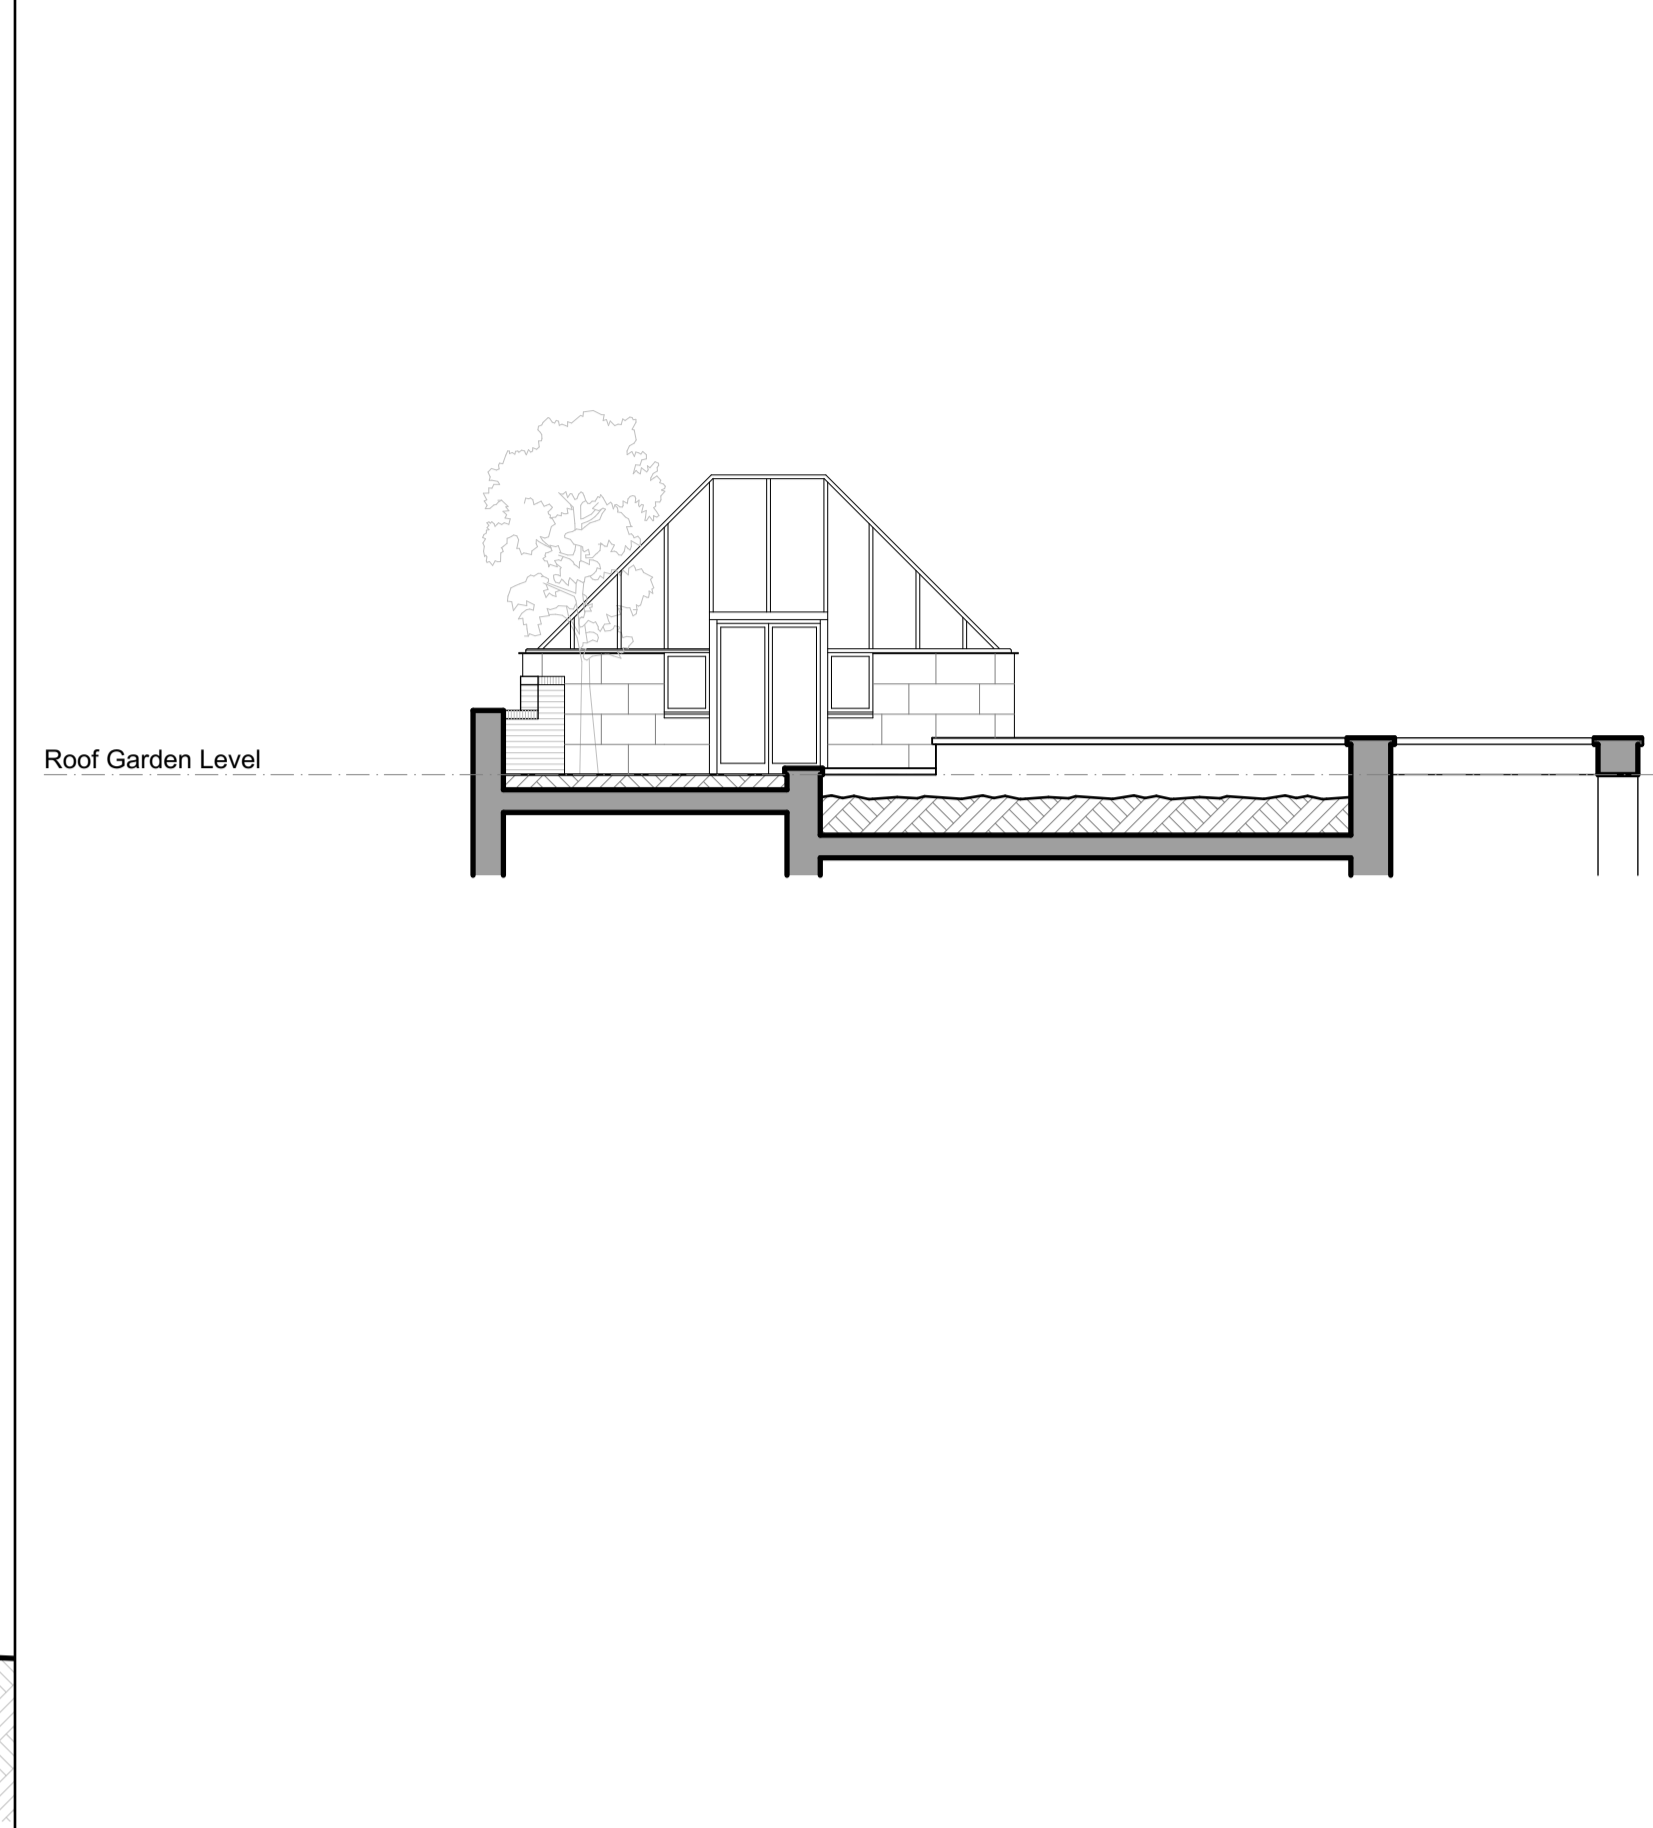

02 Existing South-East Elevation of Studio

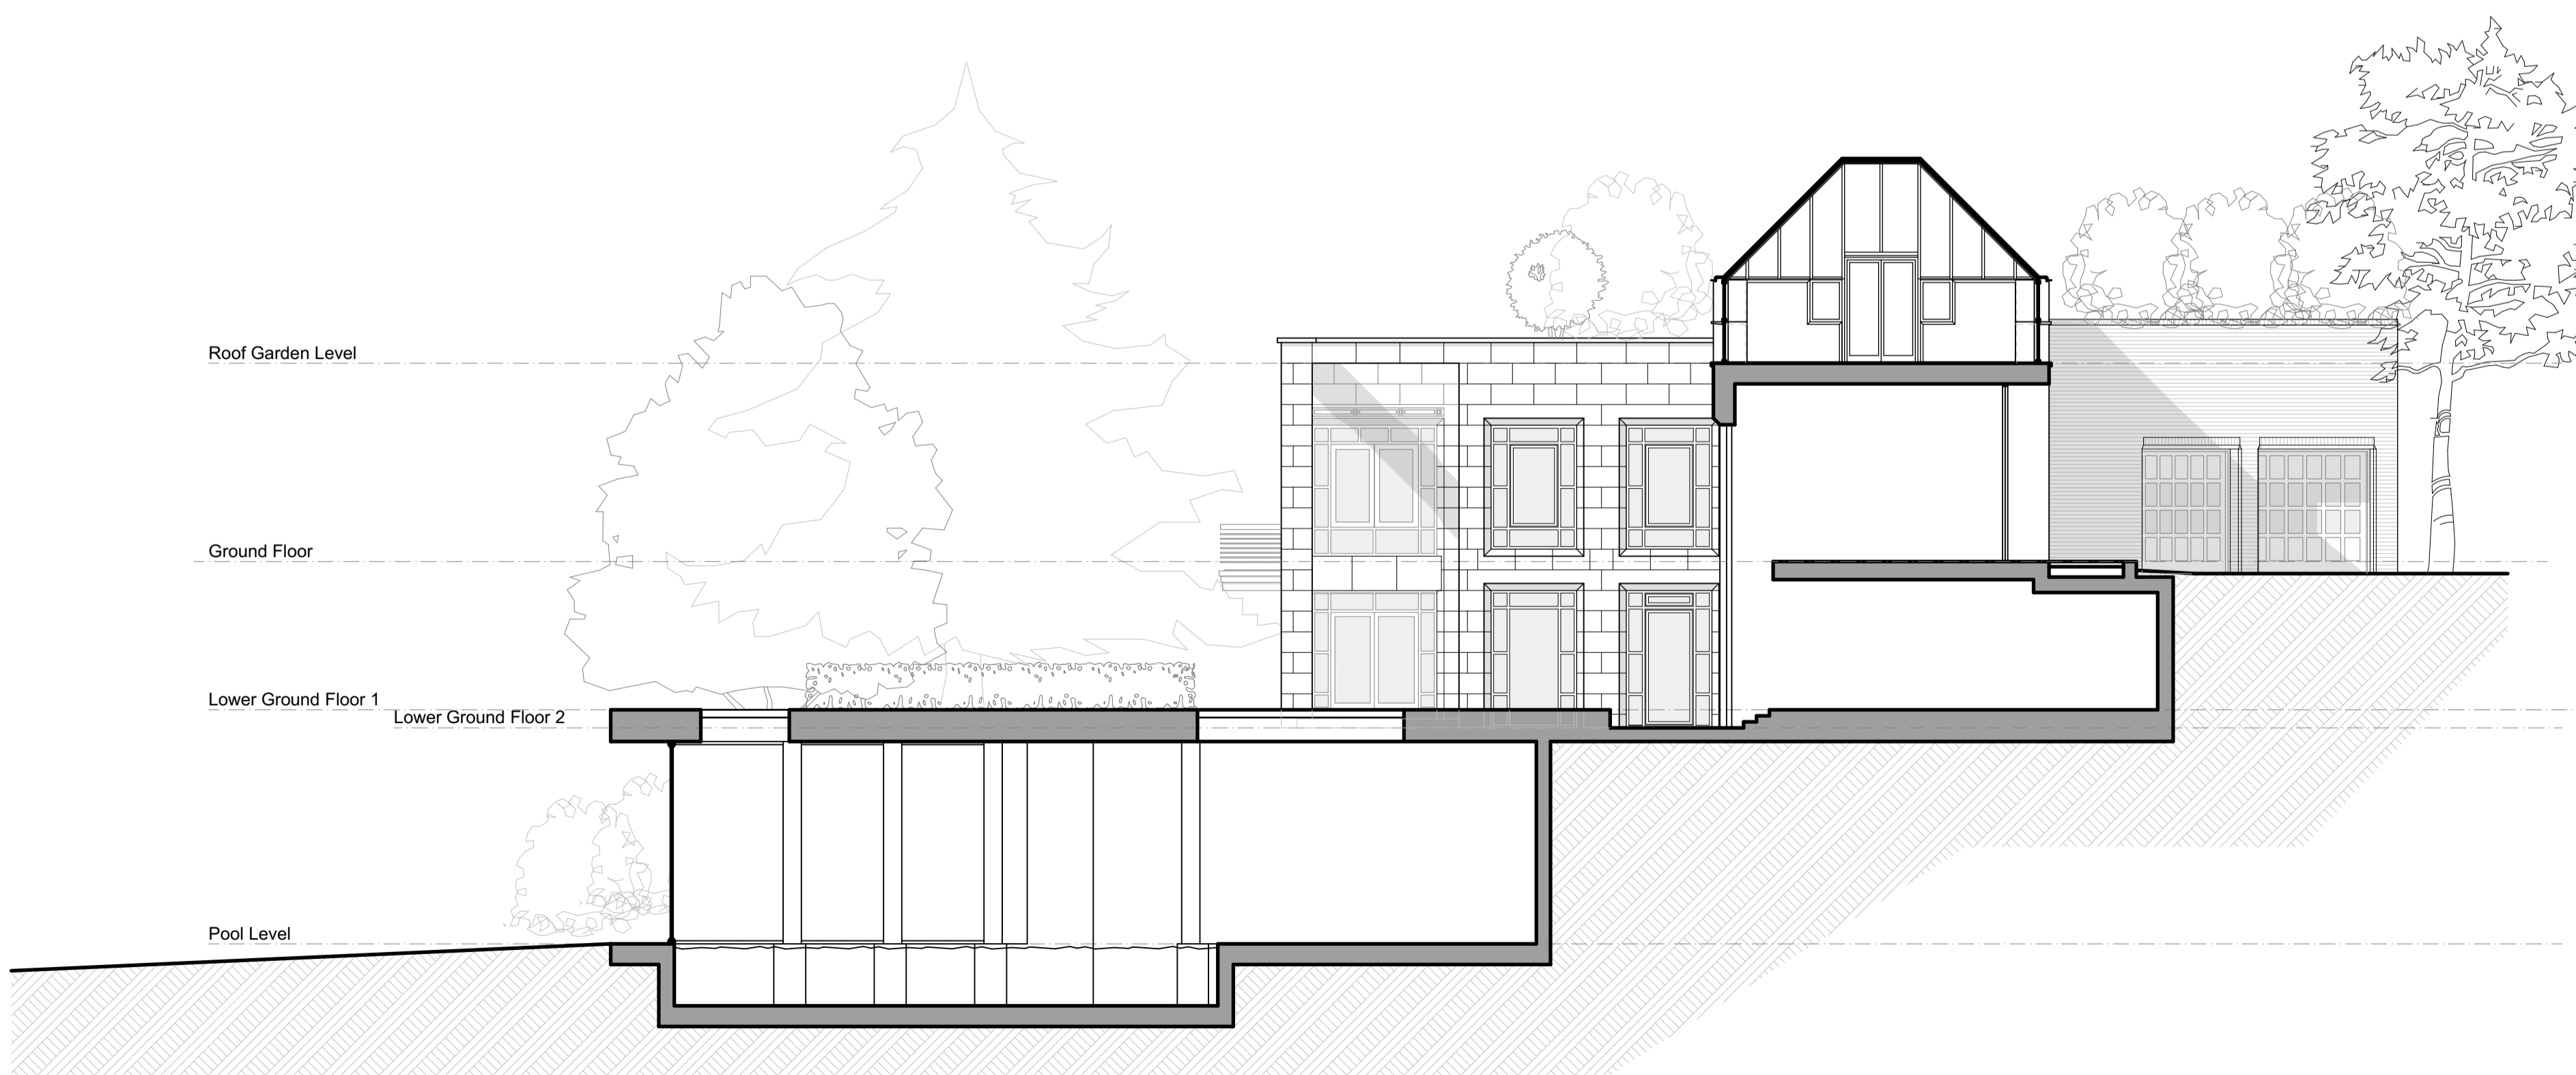

03 Existing Sectional North-West Elevation

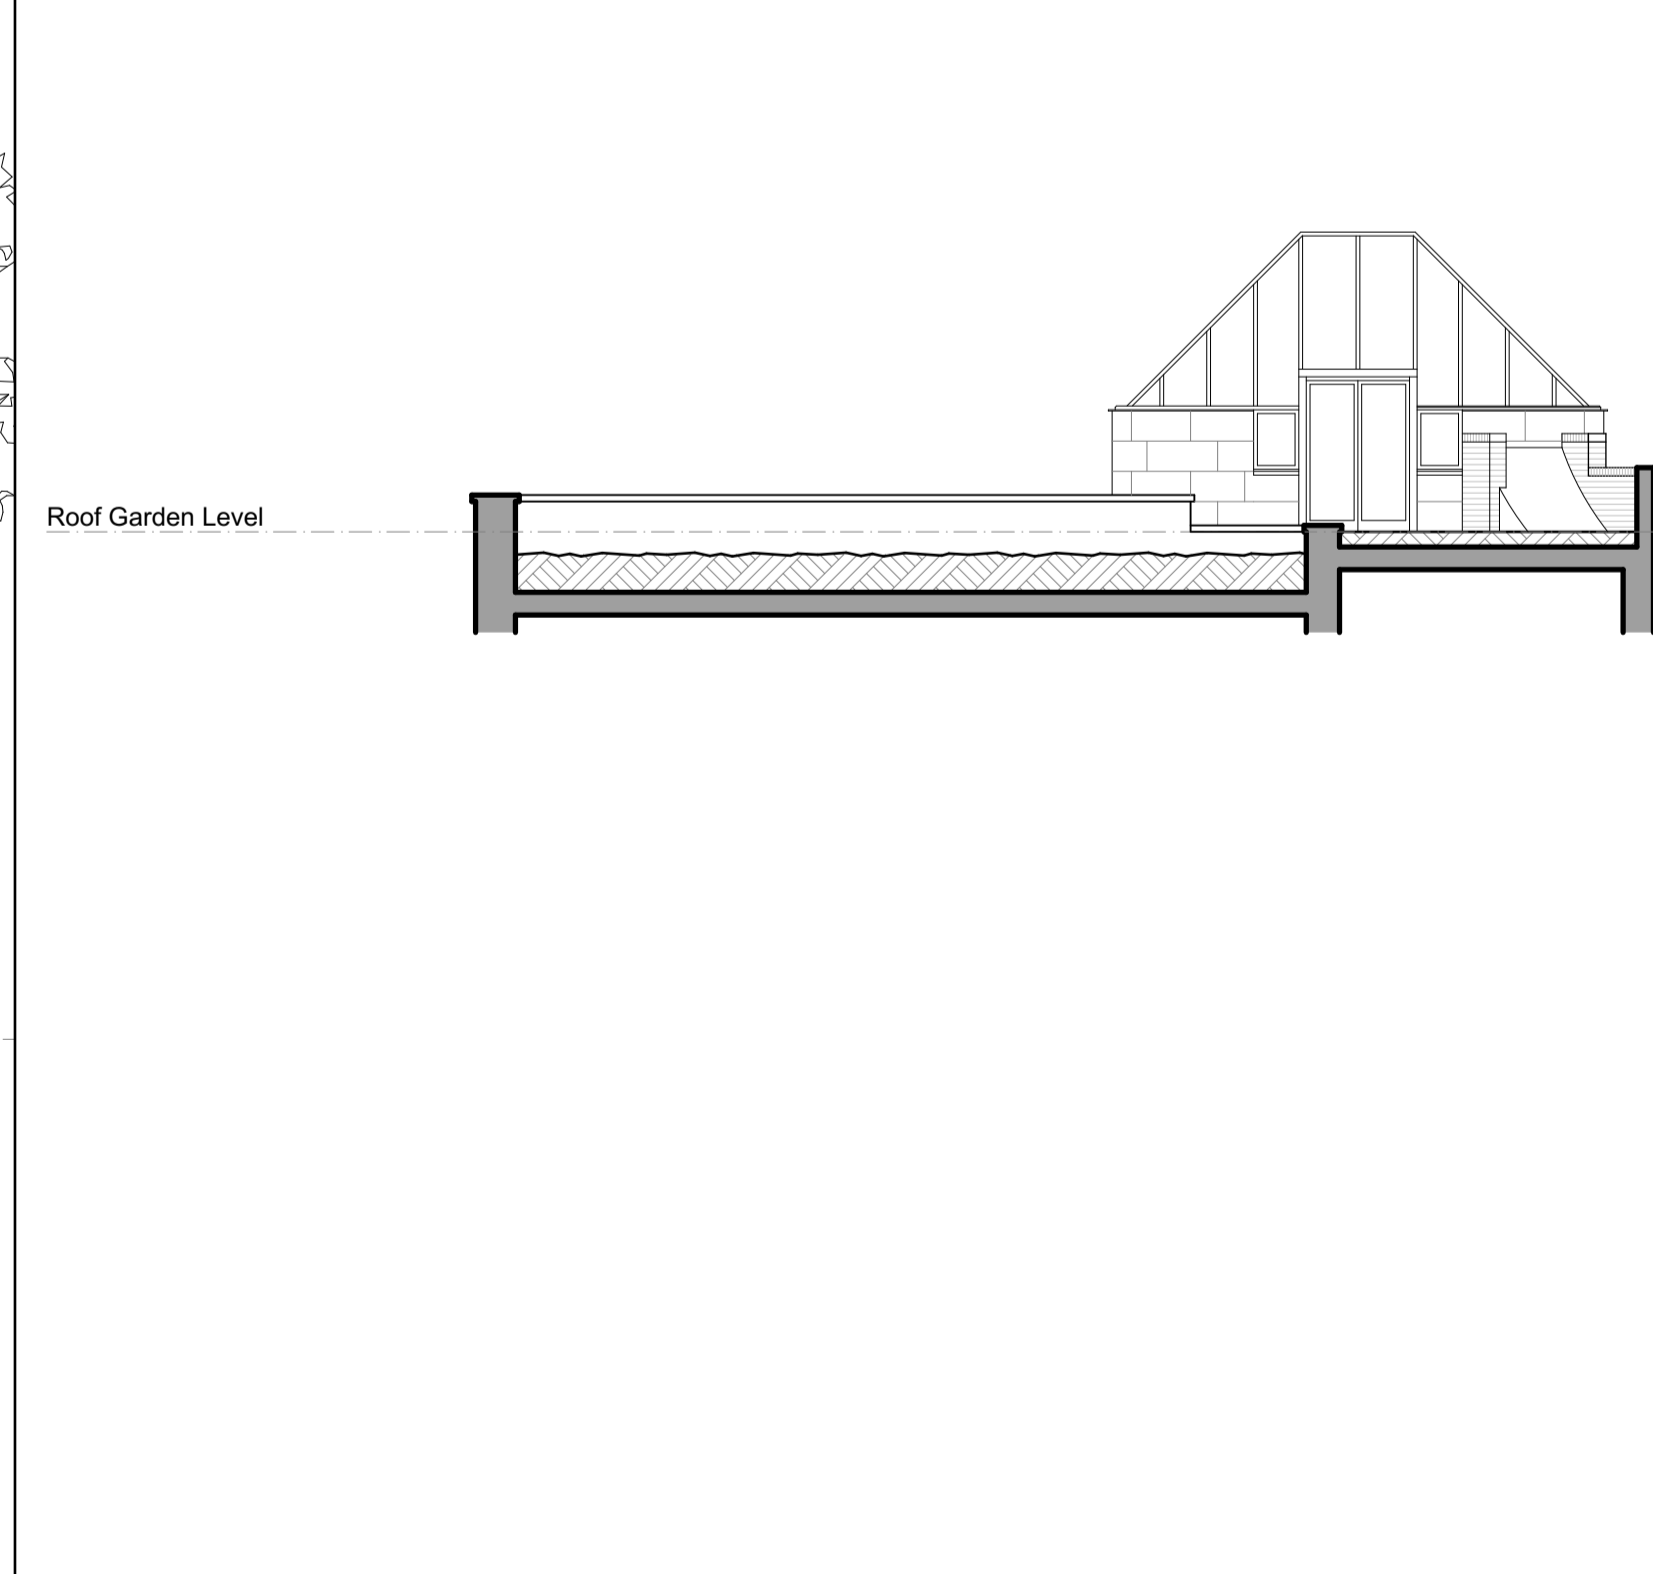

04 Existing North-West Elevation of Studio

GENERAL NOTES:
DO NOT SCALE FROM DRAWINGS.
NOTIFY ARCHITECT OF ANY DISCREPANCIES IF IN DOUBT ASK.

Planning Application	10/1003	
Rev	Description	Date
GC AD		
Client: The Bromwich Trust		
Address: 1a Witanhurst Lane N6 6LT		
Project: Bromwich House		
Project No: BRH01		
Stage: Planning		
Title: ZZ Existing Elevations/Sections		
Author	Checker	Date
BRH01 - GCAD - ZZ - ZZ - DE - A - 201		
Date	Scale	Rev
2023/09/17	1:100, 1:50	

COPYRIGHT OF THIS DRAWING IS RESERVED BY GCAD. THIS DRAWING IS ISSUED ON CONDITION THAT IT IS NOT COPIED, REPRODUCED OR DISCLOSED TO A THIRD PARTY, EITHER WHOLLY OR IN PART WITHOUT THE EXPRESS CONSENT IN WRITING BY GCAD.