


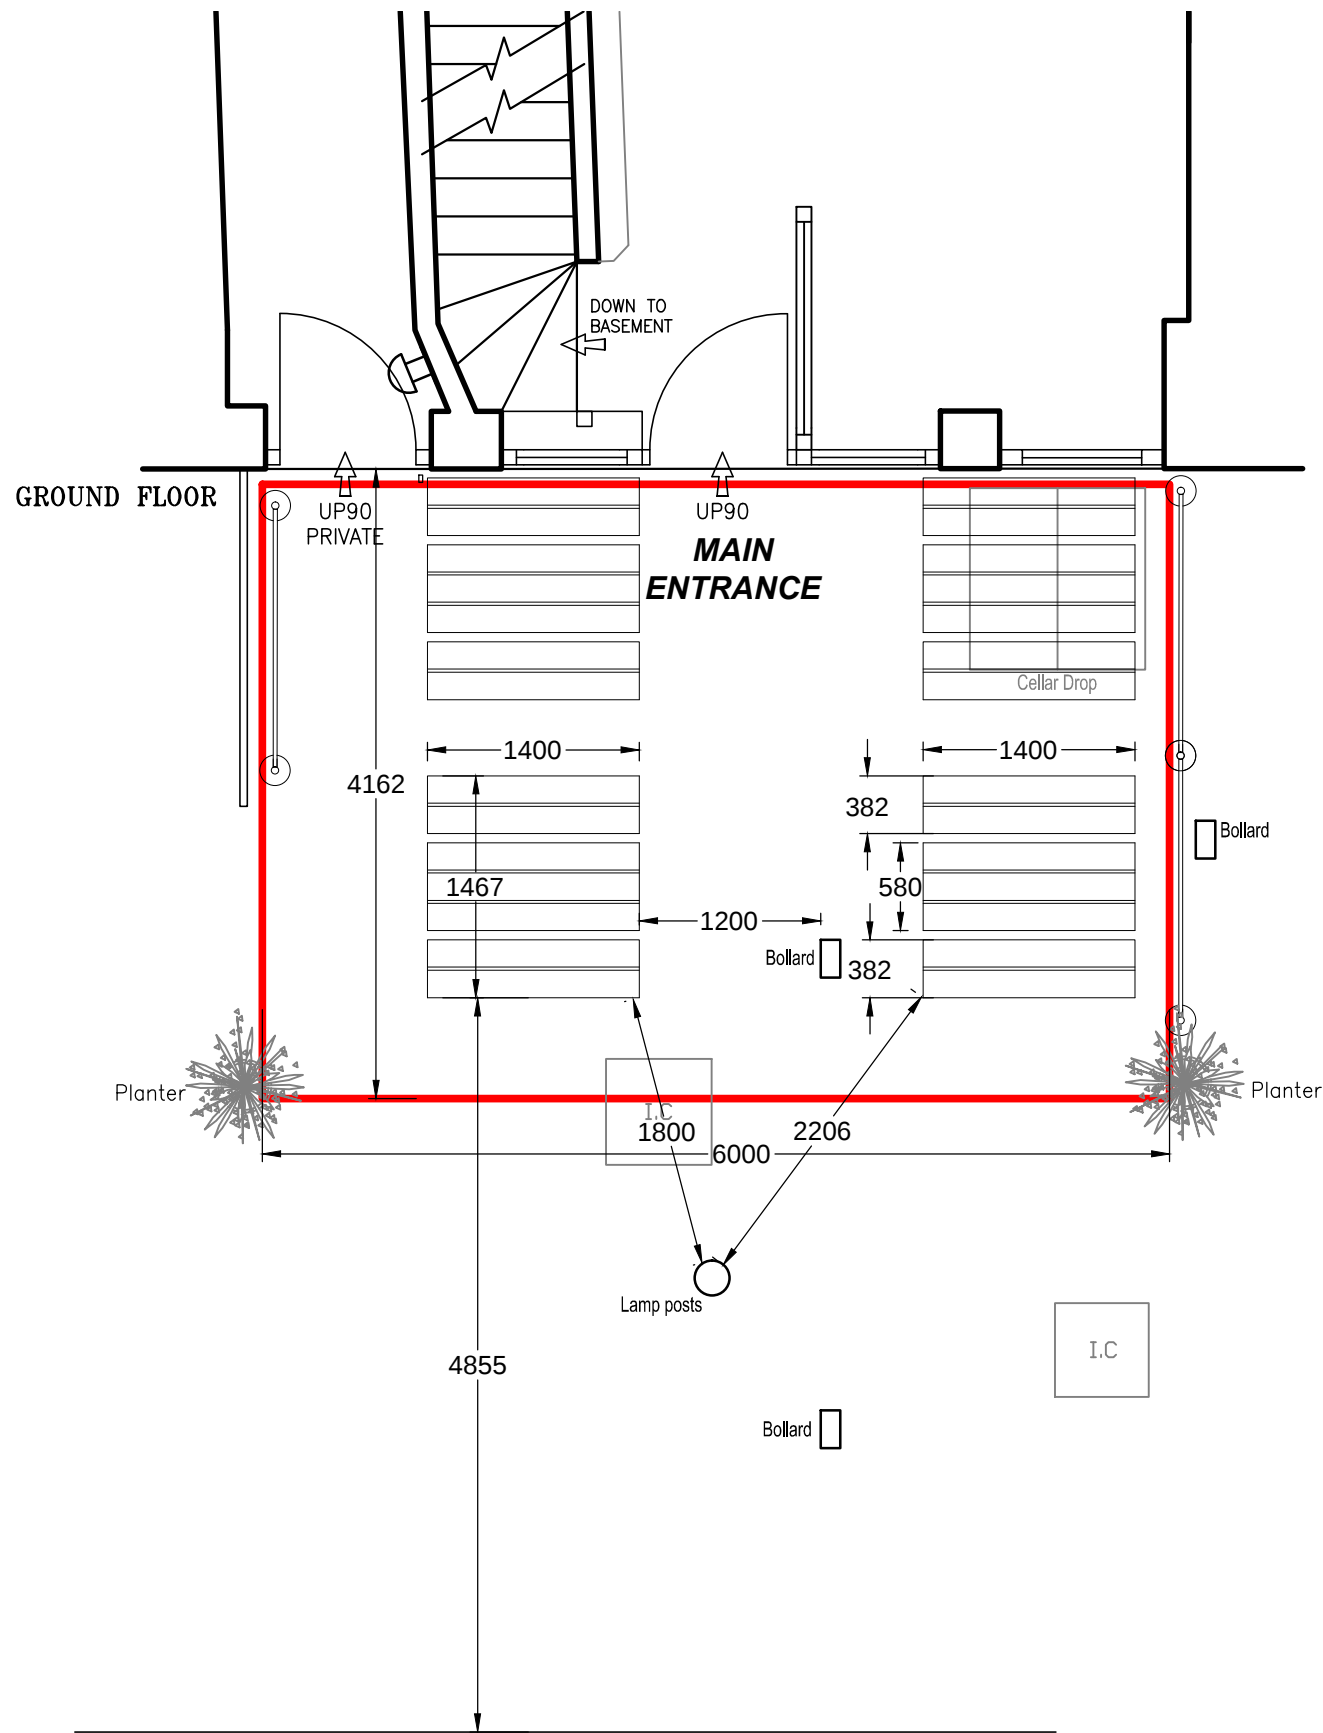

Pavement Layout Plan (scale 1:50)



Bench & Table Style



Site Location Plan (scale 1:1250)

Photograph A



Photograph B



Photograph C



Furniture Style