

74B Dynham Road
16th October 2023

Planning

Revision number 3


Page Drawing

Existing

- 1 Plans
- 2 Sections
- 4 Elevations

Proposed

- 5 Plans
- 6 Sections
- 8 Elevations

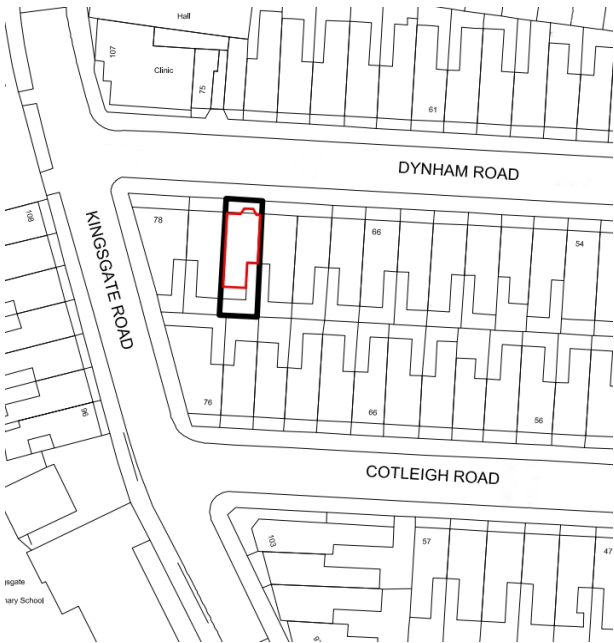

Scale: 1:1250



Etchings

etchiula@gmail.com | +447912603726

Purpose of planning


Loft conversion with new windows, dormer and terrace

Client

Mrs R. Green and Mr E. Ezekiel

Site Address

74B Dynham Road, London, NW6 2NR

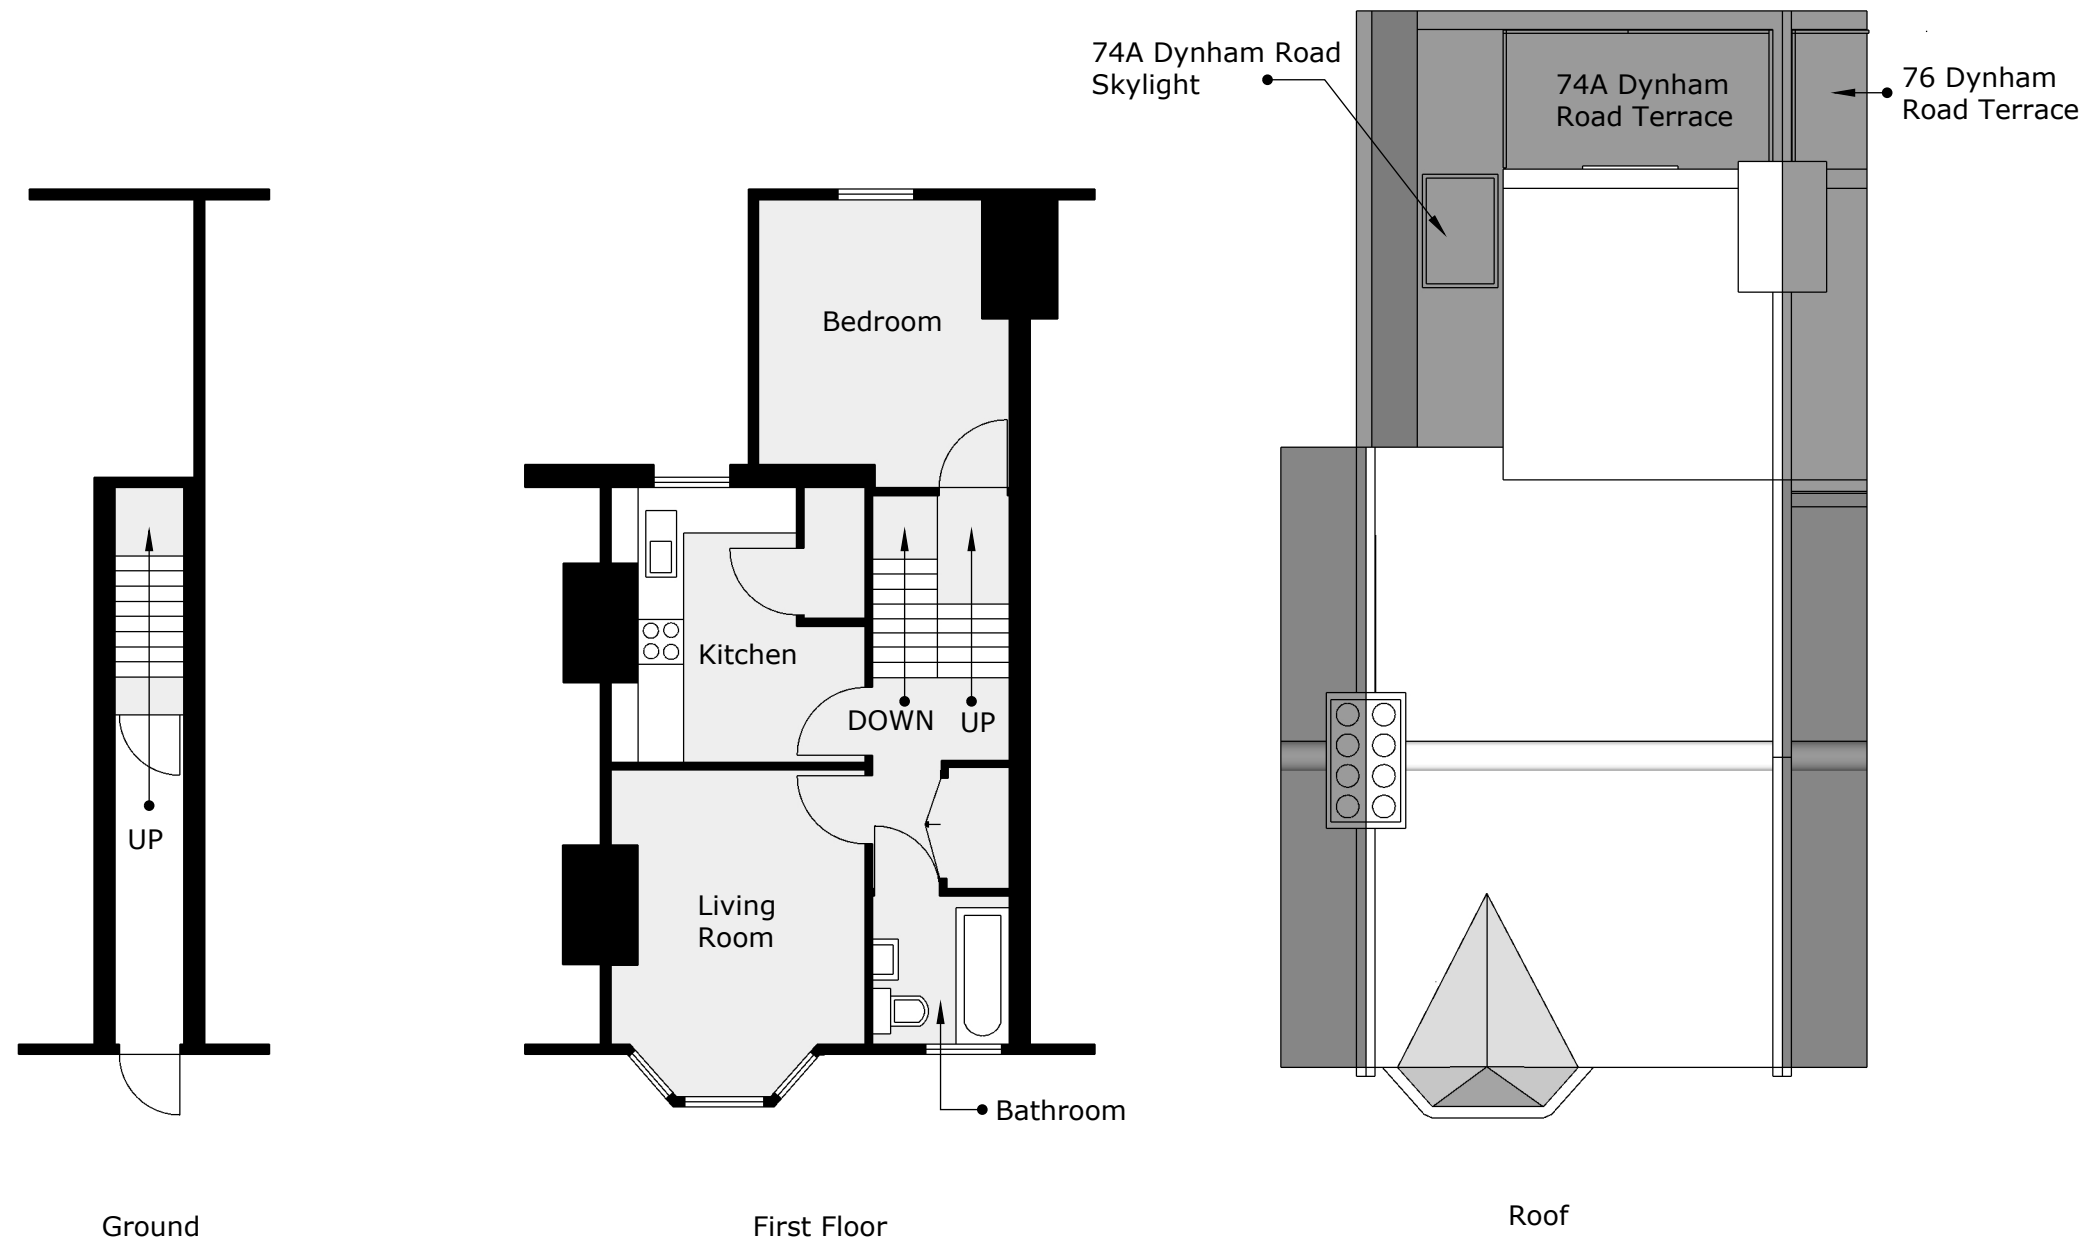

© Copyright 2023 Etchings

Etchings

etchiula@gmail.com
07912603726

Disclaimer
This drawing may not be reproduced without permission from the copyright holders. Dimensions, areas and levels are approximate and must be checked on site.

Produced for town and country planning purposes only.

Revisions

Date	Revision number	Note	Drawn

Client

R. Green

Project


74B Dynham Rd, NW6 2NR


Draft	Plan	B Cont.
	X	
Tender	Constr.	Other

Title


Drawing 1
Existing Plans

Scale: 1:100

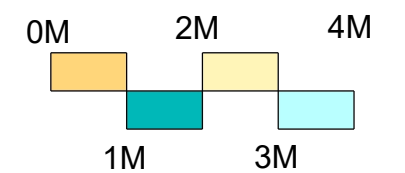

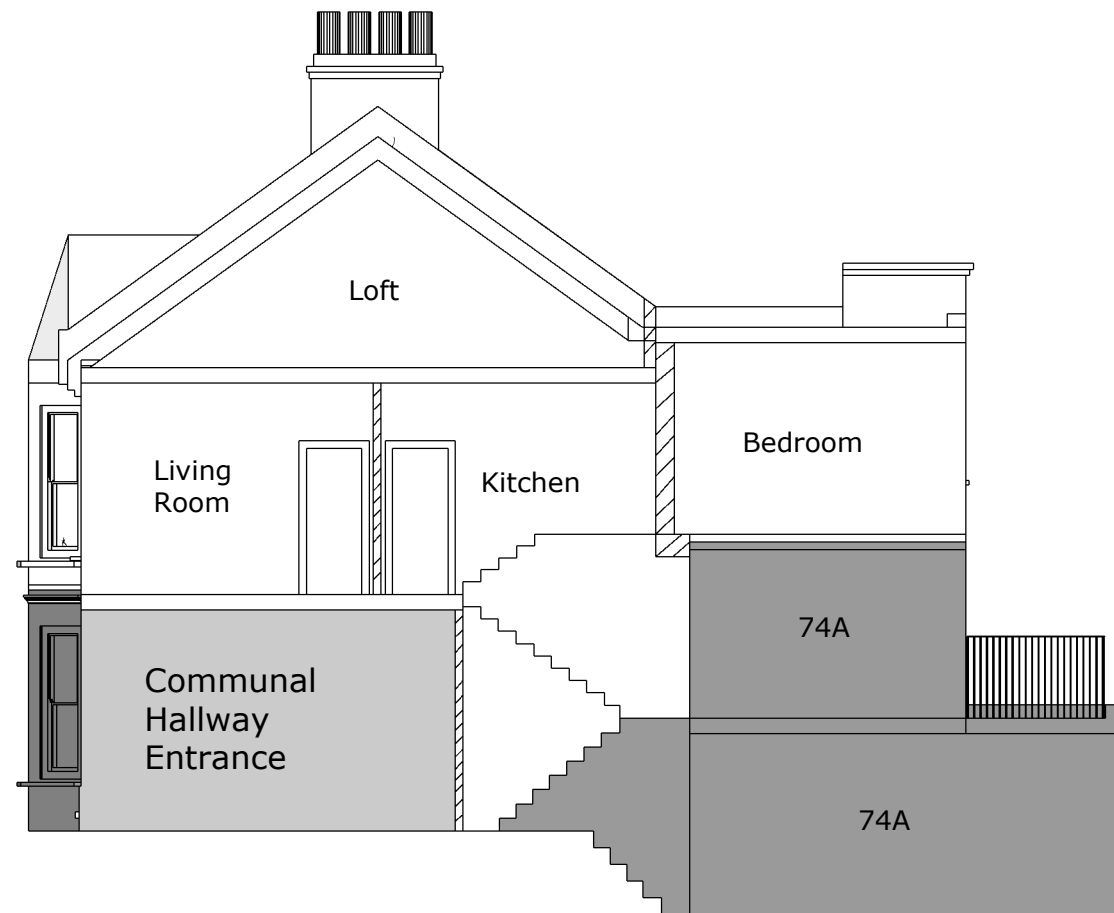

AA Section

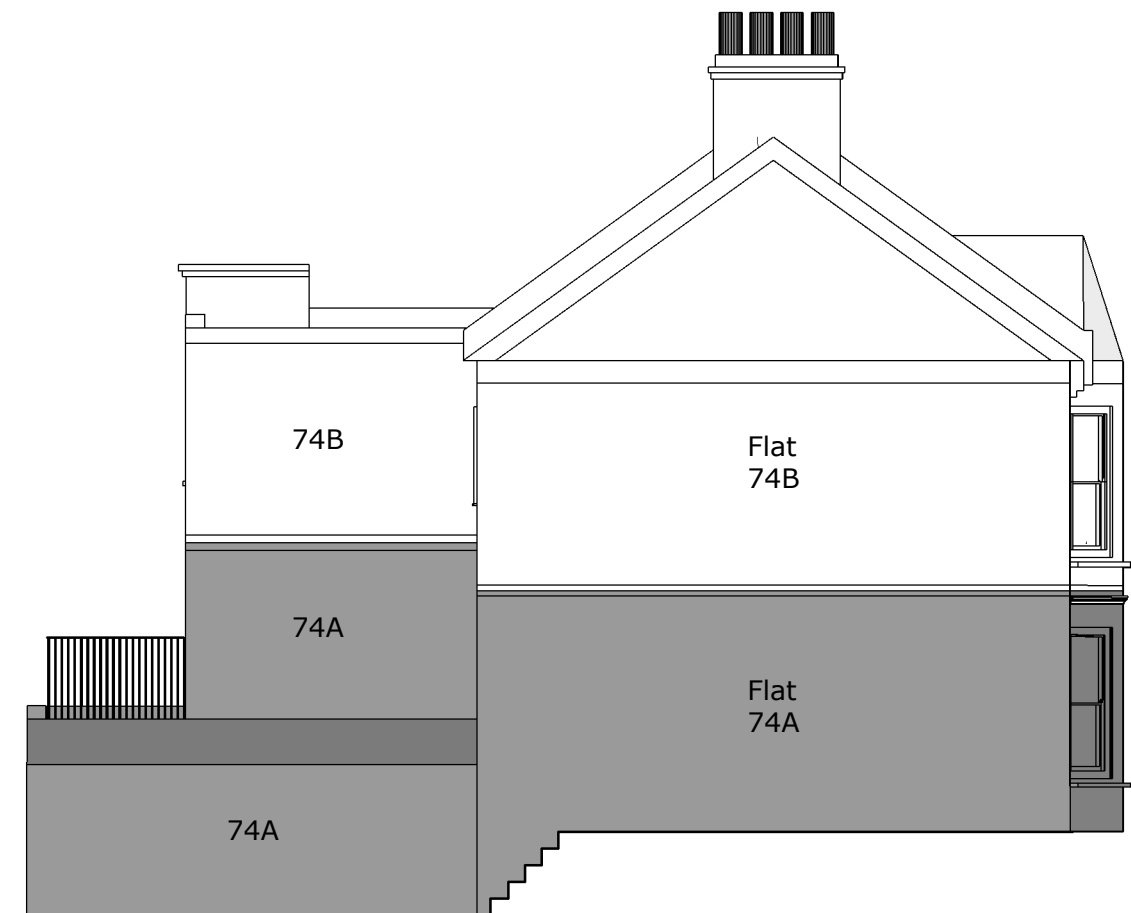

Left Elevation

© Copyright 2023 Etchings

Etchings

etchiula@gmail.com
07912603726

Disclaimer

This drawing may not be reproduced without permission from the copyright holders. Dimensions, areas and levels are approximate and must be checked on site.

Produced for town and country planning purposes only.

Revisions

Date	Revision number	Note	Drawn

Client

R. Green

Project


74B Dynham Rd, NW6 2NR


Draft	Plan	B Cont.
	X	
Tender	Constr.	Other

Title

Drawing 2
Existing Section and Elevation

Scale: 1:100

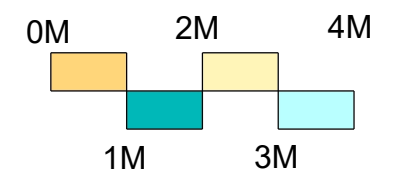

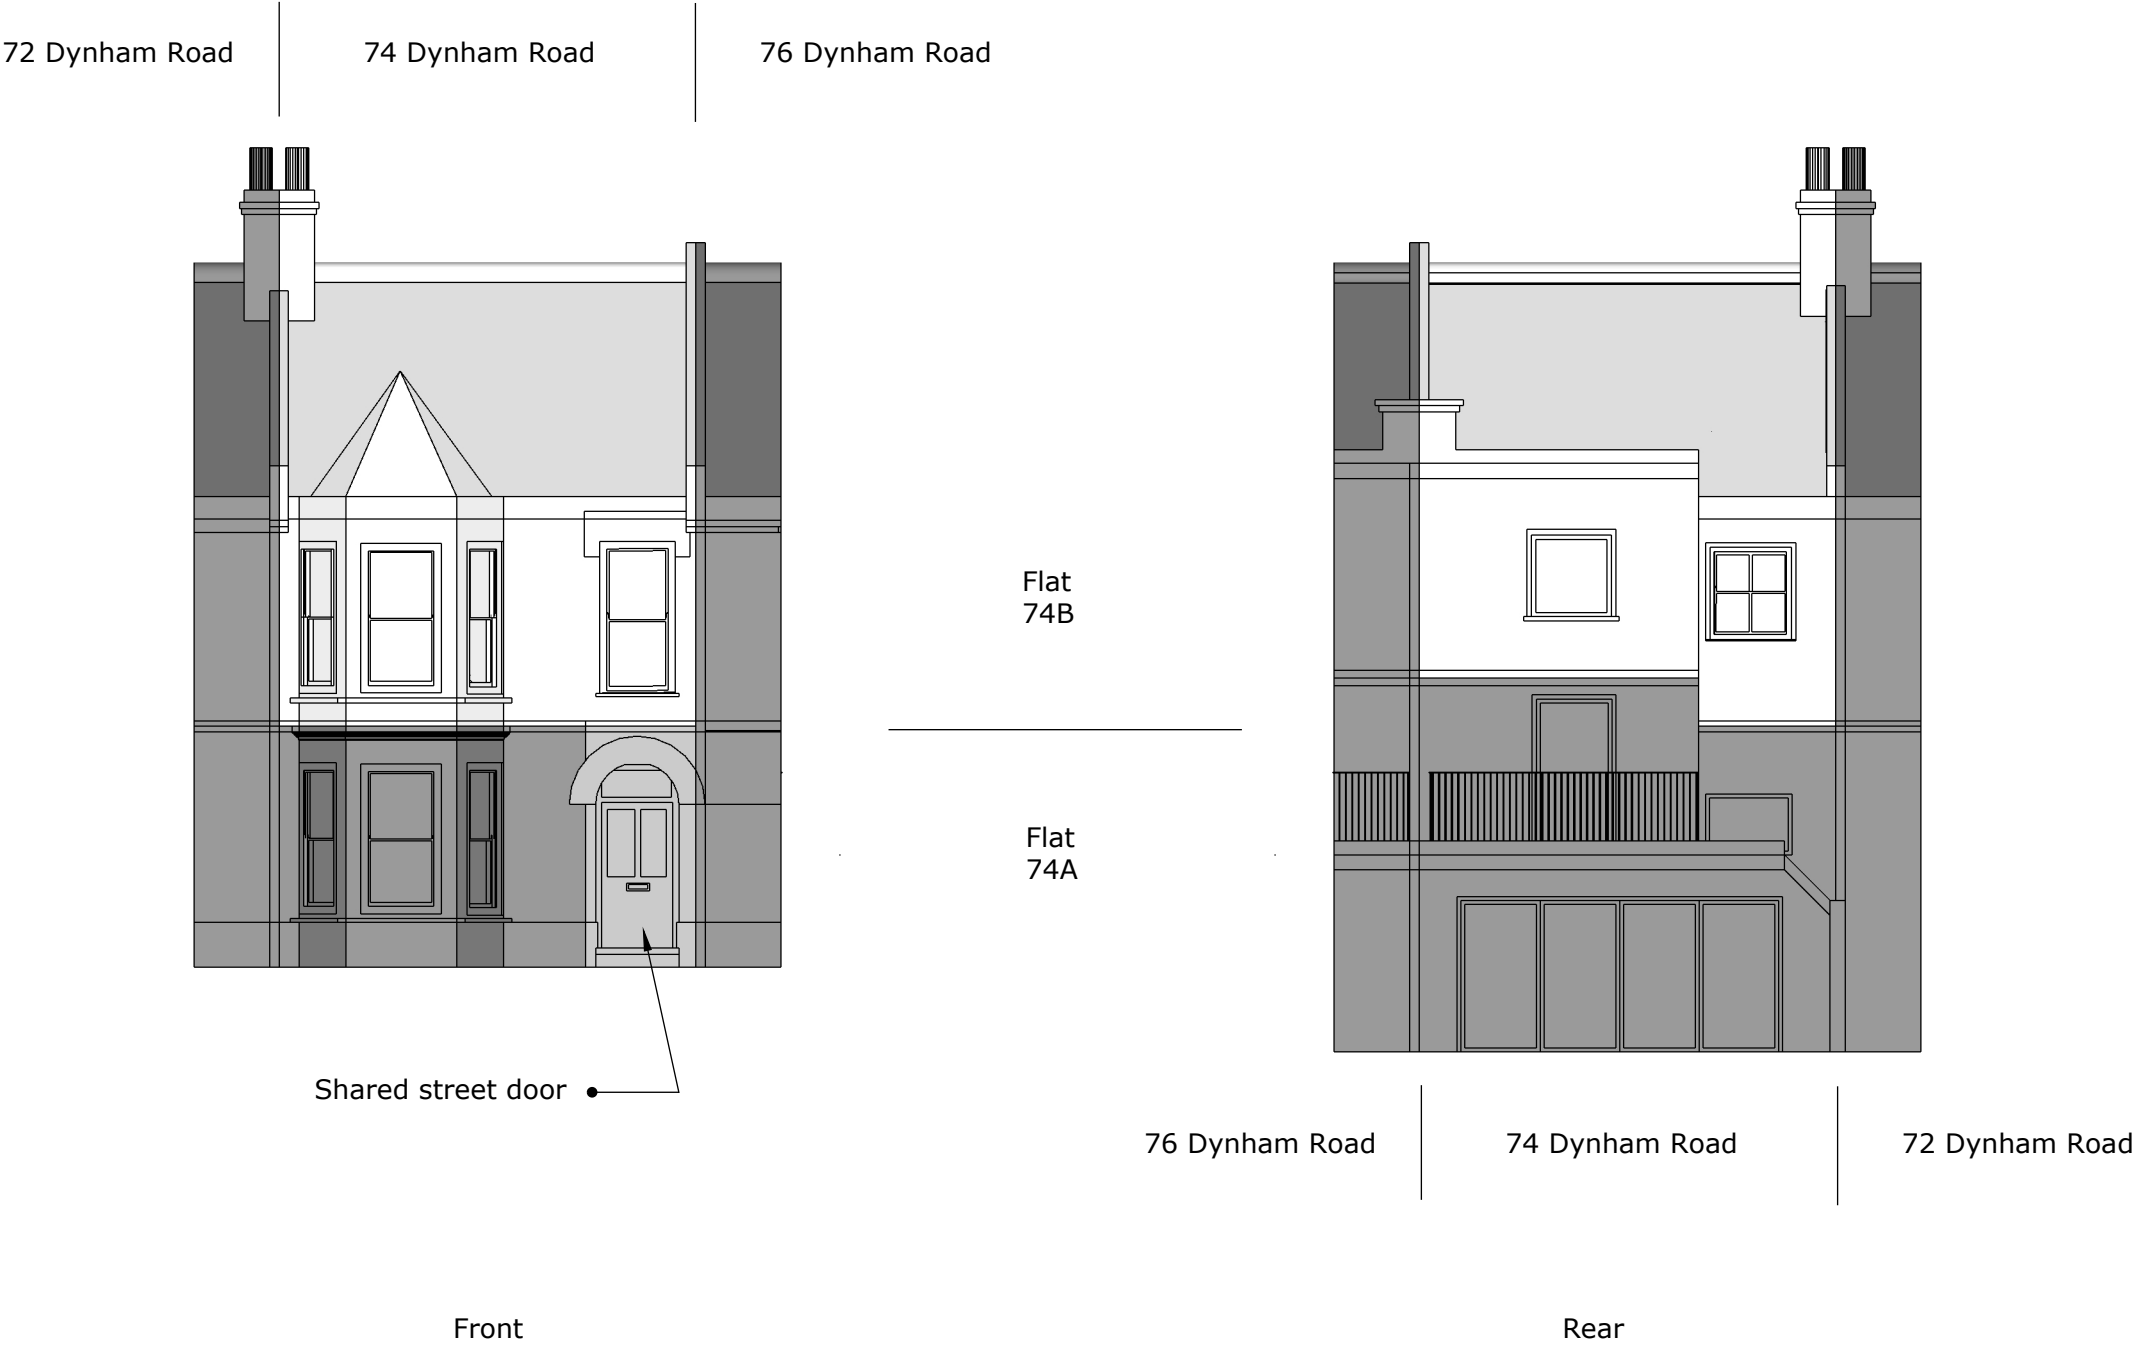

© Copyright 2023 Etchings



etchiula@gmail.com
07912603726


Disclaimer
This drawing may not be reproduced without permission from the copyright holders. Dimensions, areas and levels are approximate and must be checked on site.


Produced for town and country planning purposes only.

Revisions			
Date	Revision number	Note	Drawn

Client	Project	Title		
R. Green	Draft	Plan	B Cont.	
		X		
	Tender	Constr.	Other	

Title		
Drawing 3 Existing Elevations		

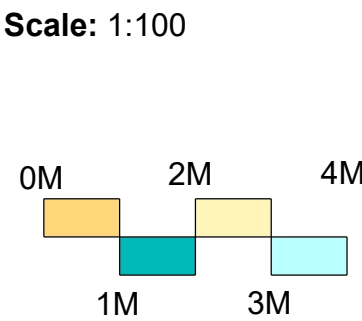

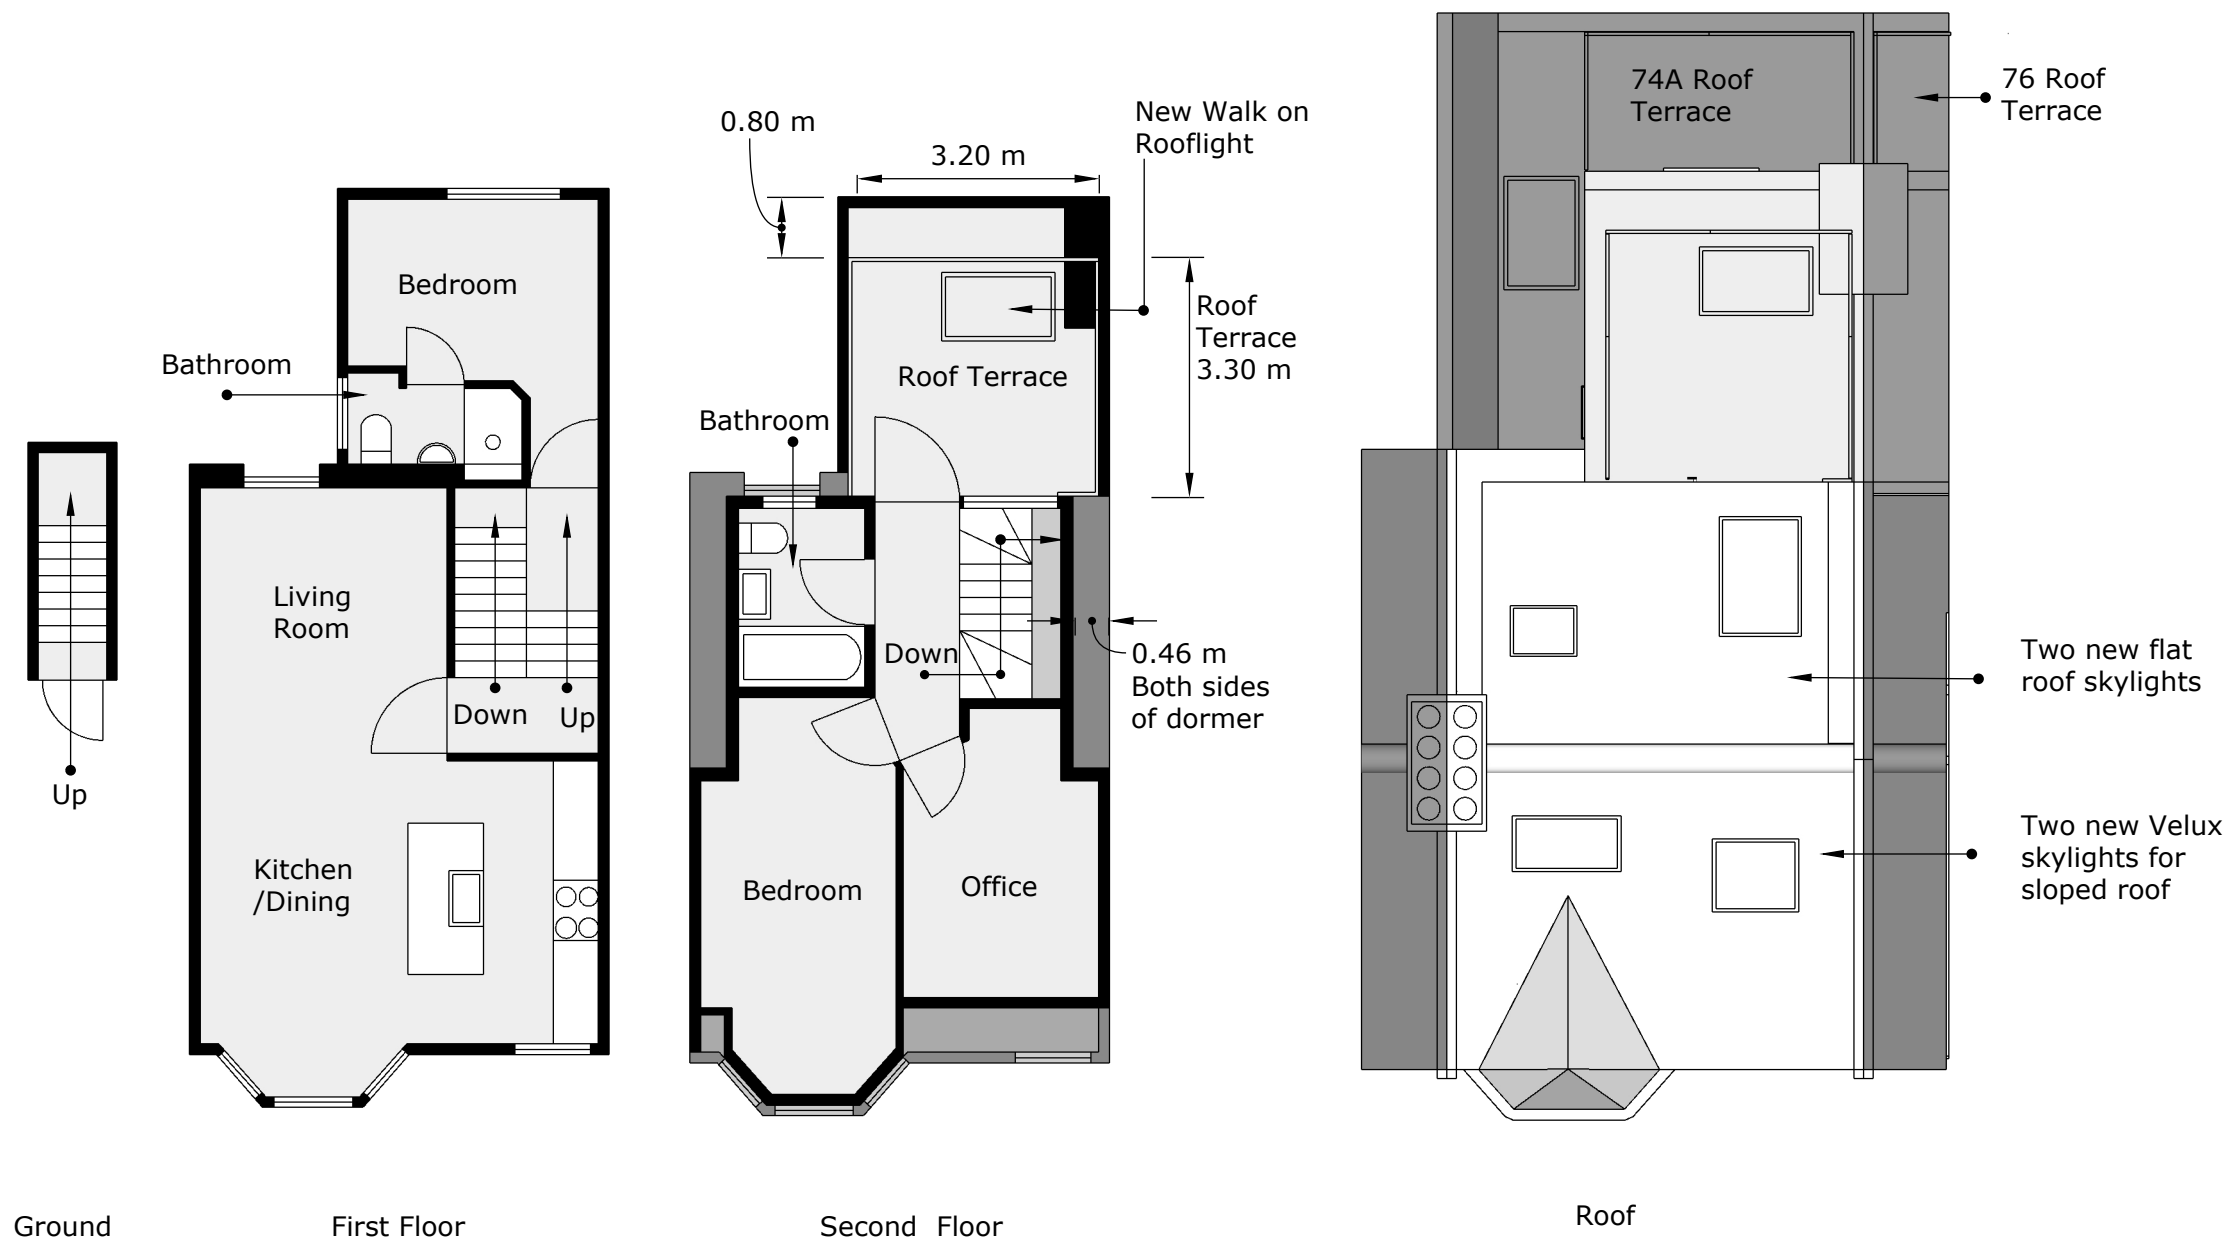

© Copyright 2023 Etchings

Etchings

etchiula@gmail.com
07912603726

Disclaimer

This drawing may not be reproduced without permission from the copyright holders. Dimensions, areas and levels are approximate and must be checked on site.

Produced for town and country planning purposes only.

Revisions

Date	Revision number	Note	Drawn
26/09/23	1	Reduced dormer width Reduced terrace length Removal of a rooflight Reduction in size of all rooflights Reduction in size of dormer windows Terrace windows made more traditional in style	E. Ezekiel
10/10/2023	2	Size of right slope rooflight reduced by half	E. Ezekiel

Client

R. Green

Project


74B Dynham Rd, NW6 2NR


Draft	Plan	B Cont.
	X	
Tender	Constr.	Other

Title

Drawing 4
Proposed Plans

Scale: 1:100

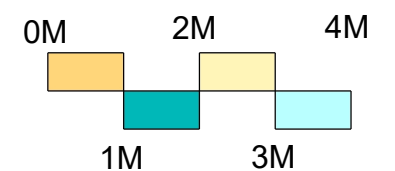


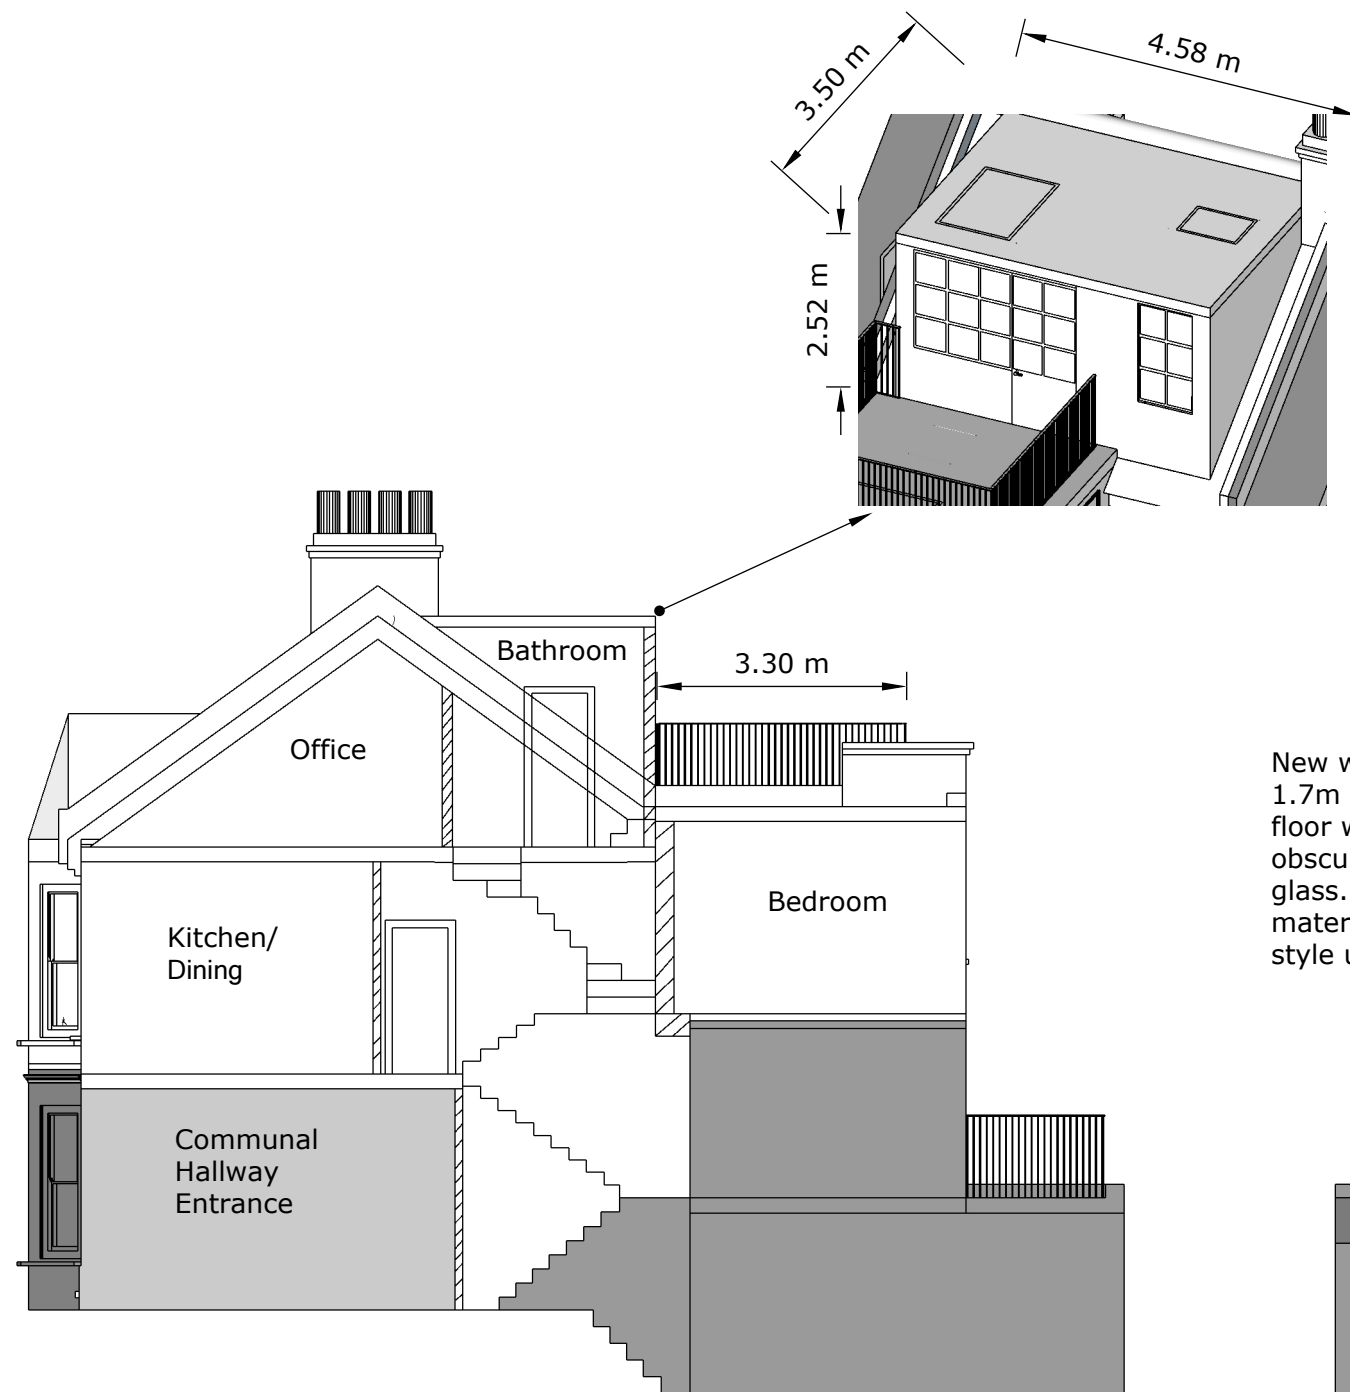

Volume of Dormer

$2.52 \times 3.5 \times 4.58 / 2 =$

20.2 m^3

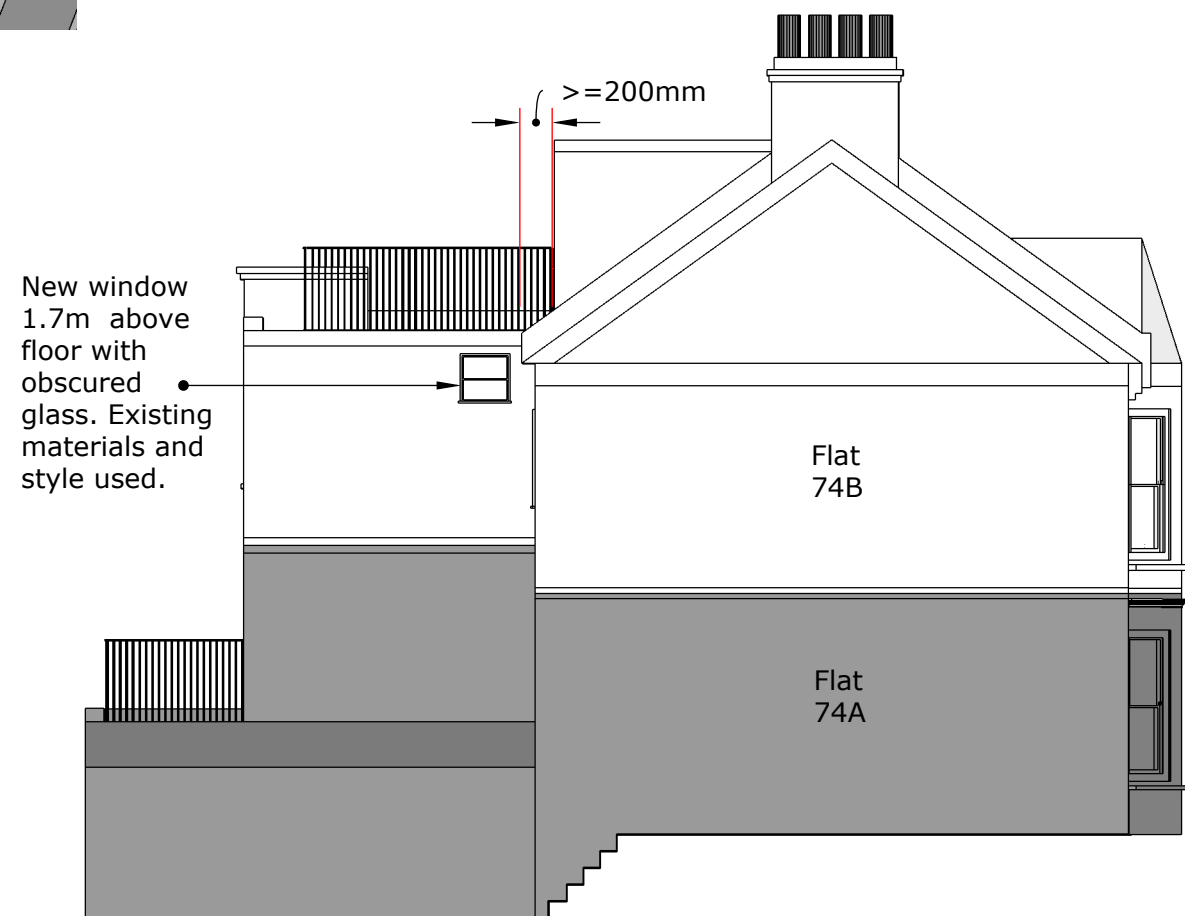

AA Section

Left Elevation

© Copyright 2023 Etchings

Etchings

etchiula@gmail.com
07912603726

Disclaimer
This drawing may not be reproduced without permission from the copyright holders. Dimensions, areas and levels are approximate and must be checked on site.

Produced for town and country planning purposes only.

Revisions

Date	Revision number	Note	Drawn
26/09/23	1	Reduced dormer width Reduced terrace length Removal of a rooflight Reduction in size of all rooflights Reduction in size of dormer windows Terrace windows made more traditional in style	E. Ezekiel

Client

R. Green

Project


74B Dynham Rd, NW6 2NR

Draft	Plan	B Cont.
	X	
Tender	Constr.	Other

Title


Drawing 5
Proposed Section and Elevation

Scale: 1:100

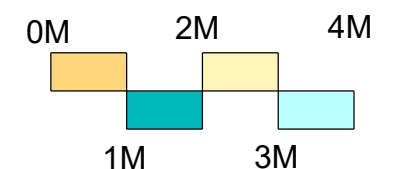



Front

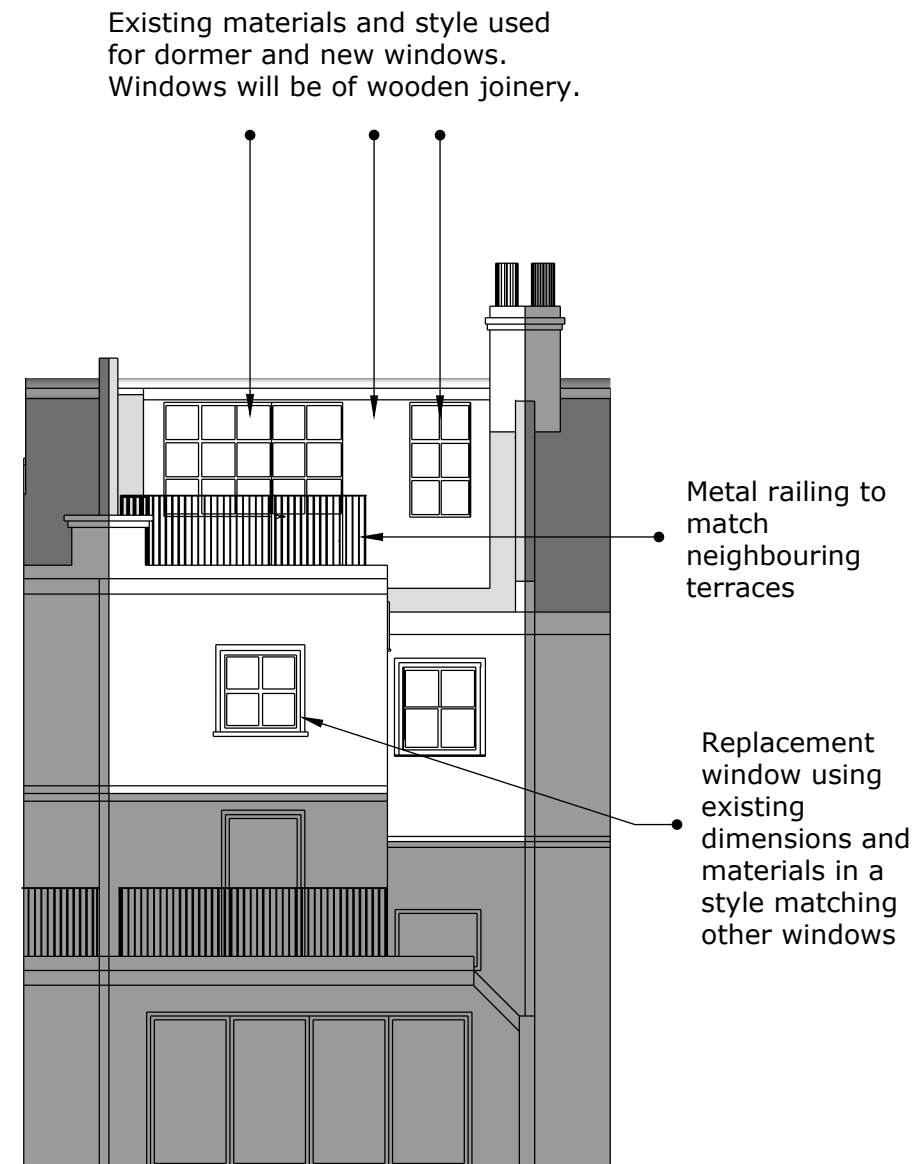

Rear

© Copyright 2023 Etchings

Etchings

etchiula@gmail.com
07912603726

Disclaimer

This drawing may not be reproduced without permission from the copyright holders. Dimensions, areas and levels are approximate and must be checked on site.

Produced for town and country planning purposes only.

Revisions

Date	Revision number	Note	Drawn
26/09/23	1	Reduced dormer width Reduced terrace length Removal of a rooflight Reduction in size of all rooflights Reduction in size of dormer windows Terrace windows made more traditional in style	E. Ezekiel
10/10/23	2	Right slope rooflight halved	E. Ezekiel
16/10/23	3	Material specified for dormer windows	E. Ezekiel

Client

R. Green

Project

74B Dynham Rd, NW6 2NR

Title

Drawing 6
Proposed Elevations

Draft	Plan	B Cont.
	X	
Tender	Constr.	Other

Scale: 1:100

