



PROPOSED FRONT South East



PROPOSED SIDE North East

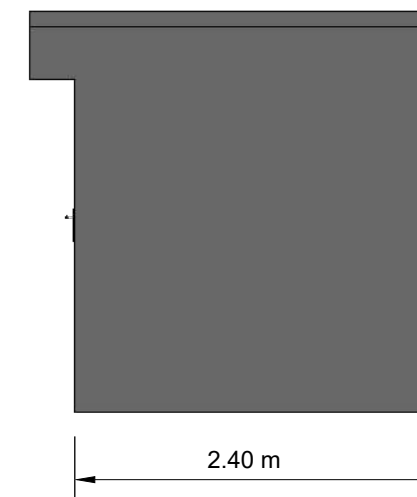

PROPOSED REAR North West

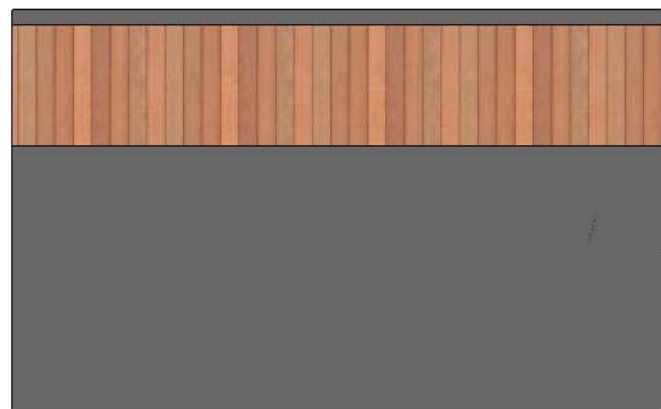

PROPOSED SIDE South West



Scale in meters



Garden Building Specification:

Foundations: Galvanised Steel Screw Piles

Structure: Pre designed timber frame panels

Roof: Single Ply EPDM Rubber Membrane with green roof above

Insulation: 90mm in the floors and ceilings and 70mm in the walls

Exterior Cladding: Vertical Cedar cladding panelling to 2 sides. Cement particle board to rear and second side. Clad to fence line with with cedar to fence line, powder coated aluminium facias.

Door and window frames: Thermo efficient, double glazed doors, and assorted glazing with aluminum powder coated frames.

This drawing is for Town Planning Purposes only, It must not be used for any other purpose.

Date
09/08/2023

CLIENT
Flat A
33 Redington Road
Hampstead
NW3 7QY

DRAWN BY
Eden Garden Rooms

SCALE : 1:50
@A3

TITLE
Proposed
Elevations

DWG 05
V2