

Do not scale from this drawing.
Check drawing on receipt and immediately report any discrepancies to the Architect.
Verify all dimensions and levels on site prior to construction.
The contents of this drawing are Piercy&Company copyright and shall not be re-used without their written permission.

Notes

SPECIFICATION TAGS

- xxxx-xxxx Refer to FMDC Specification
- xxx-xxx Refer to P&Co Specification




Refer to FMDC Specification for Precast, Curtain Walling and Window & Doors performance specification
For all facade pressings, sealant, flashings, associated elements etc, refer to FMDC specifications and the systems descriptions/relevant clauses for the external wall type. Refer to signage consultants information for external signage design intent
Refer to 21-100 - 21-104 scoping set for Facade Types
Refer to 04 series for CW Scoping Types
Refer to 22-100 for opening vent and Door Types
Refer to Door, Ironmongery and operation schedule for further information.
External door operation and power/automation requirement under review. Sub contractor input required. All door hardware is indicative pending input - manufacturer to advise on shoot bolt suitability

- Waterproofing
- Vapour Barrier

1 Reception Facade Ground Floor - Revolving Door to Glass Panel Interface - Plan

2 Reception Facade Ground Floor - Entrance Panel - Plan

3 Reception Facade Ground Floor - Glass to PreCast Panel Interface - Plan

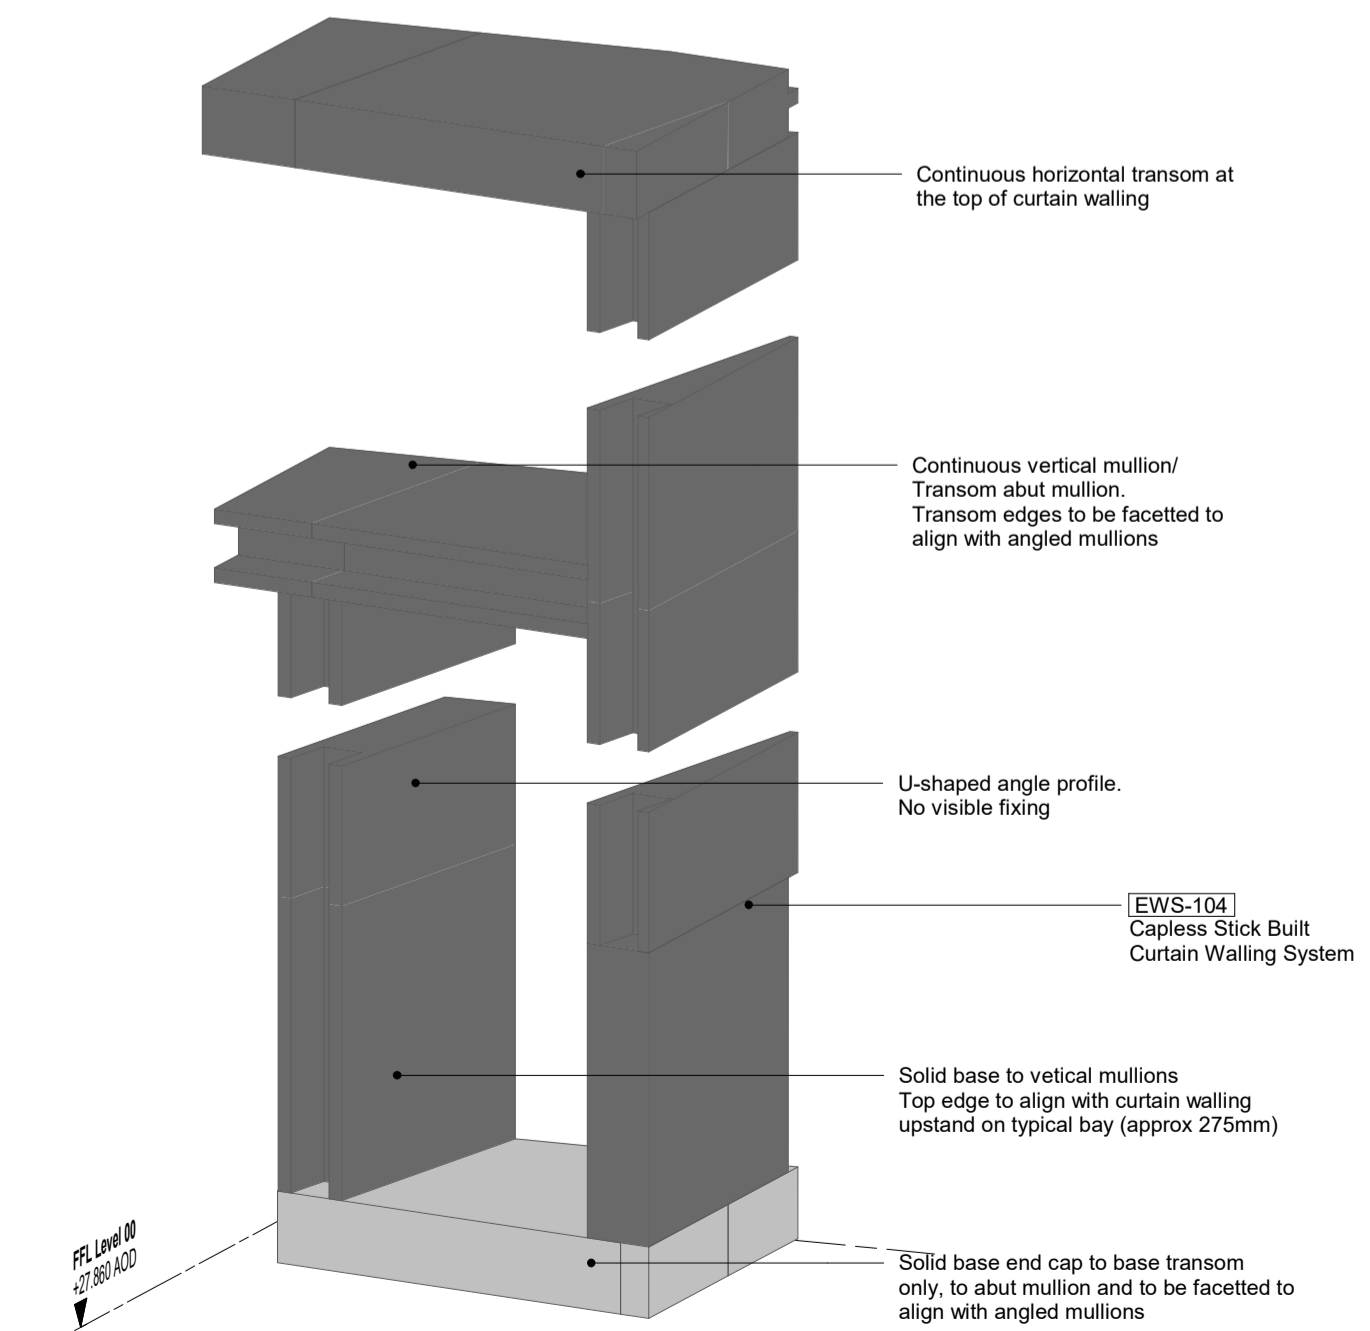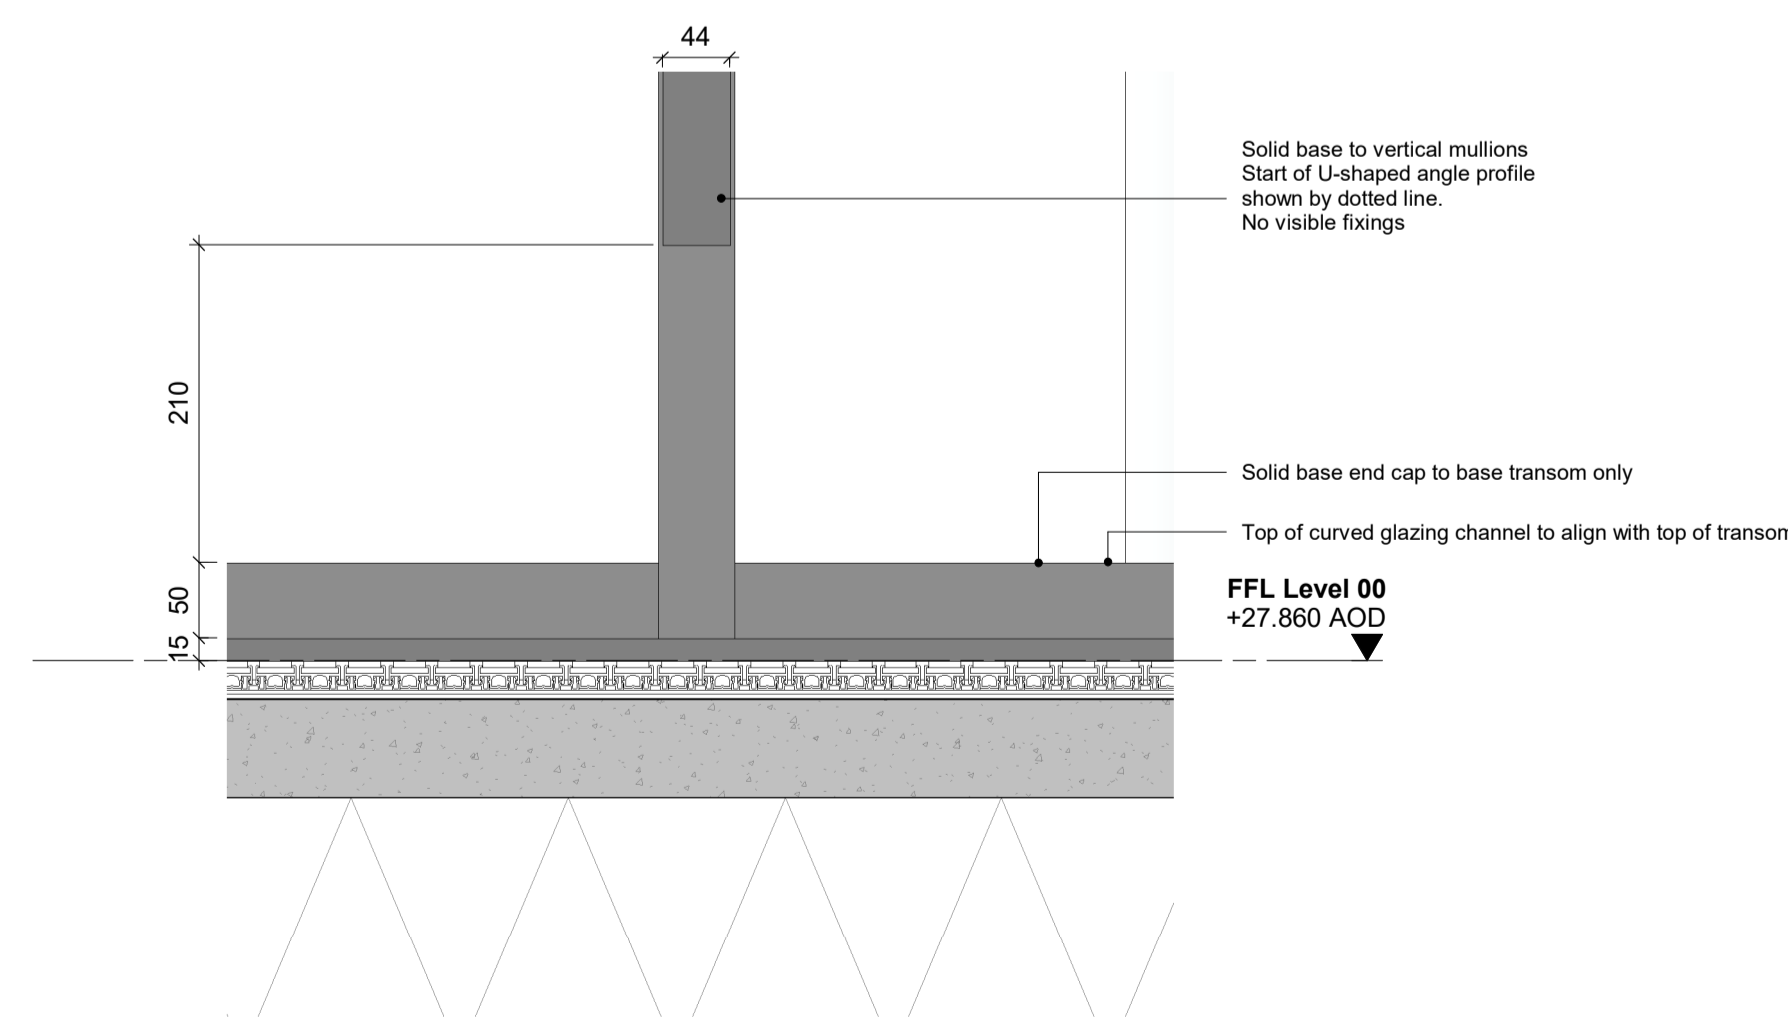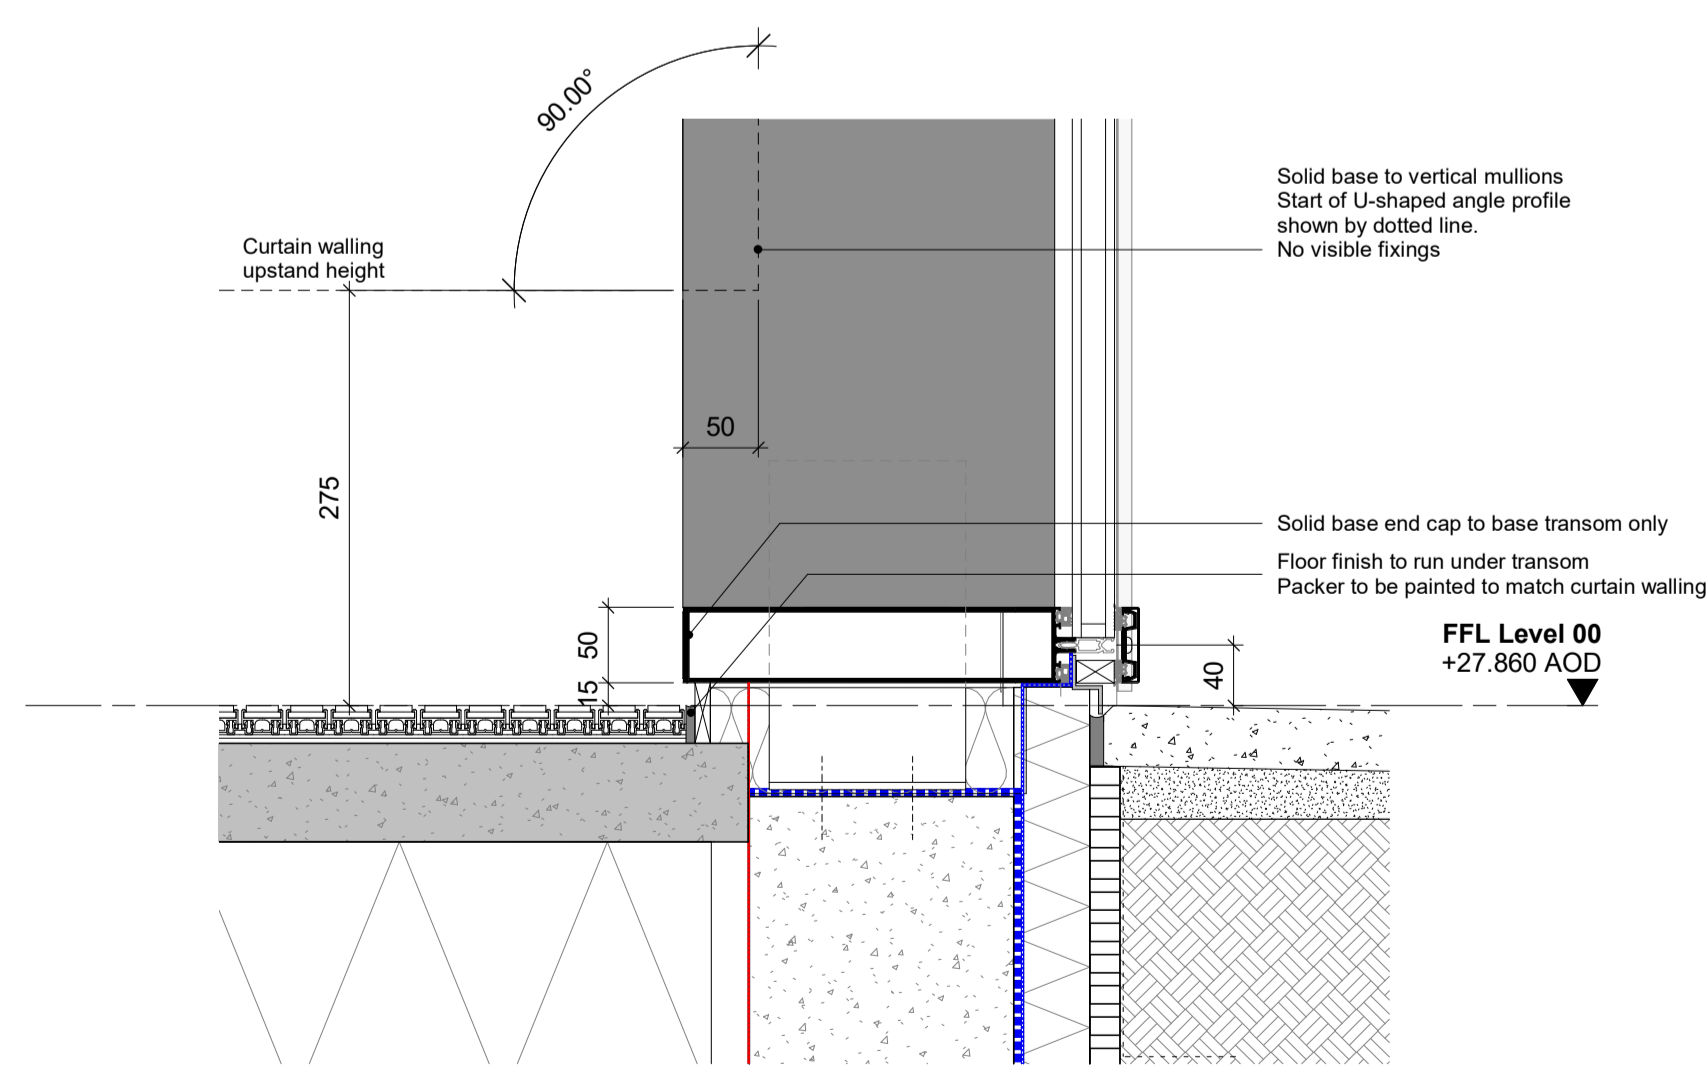

4 Reception Facade Ground Floor - Bespoke mullion extrusion - Section

5 Reception Facade Ground Floor - Bespoke mullion extrusion - Elevation

6 Reception Facade Curtain Walling Arrangement Principals - Axo

P03 09.10.23	Planning Issue - Discharge of conditions	KC
P02 16.01.23	Stage 4 - Employer's Requirements Issue	TM
P01 14.12.22	Stage 4 - Issue for Tender	TM
Rev Date	Description	Issued

Piercy&Company

Piercy&Company
39 Plender Street
London NW1 0DT
T +44(0)20 74249611
info@piercyandco.com
www.piercyandco.com

Client
DERWENT LONDON

Project
THE NETWORK BUILDING
95-100 Tottenham Court Rd.

Drawing Title
Ground Floor Entrance
Details

Drawing Status
PLANNING

Date: 09.10.23
Scale @ A1: 1 : 5
Scale @ A3: 1 : 10

Drawing No.
13538-PCO-XX-XX-DR-A-21-612