




2 Level 08 Plant Screen - Head Detail - Section

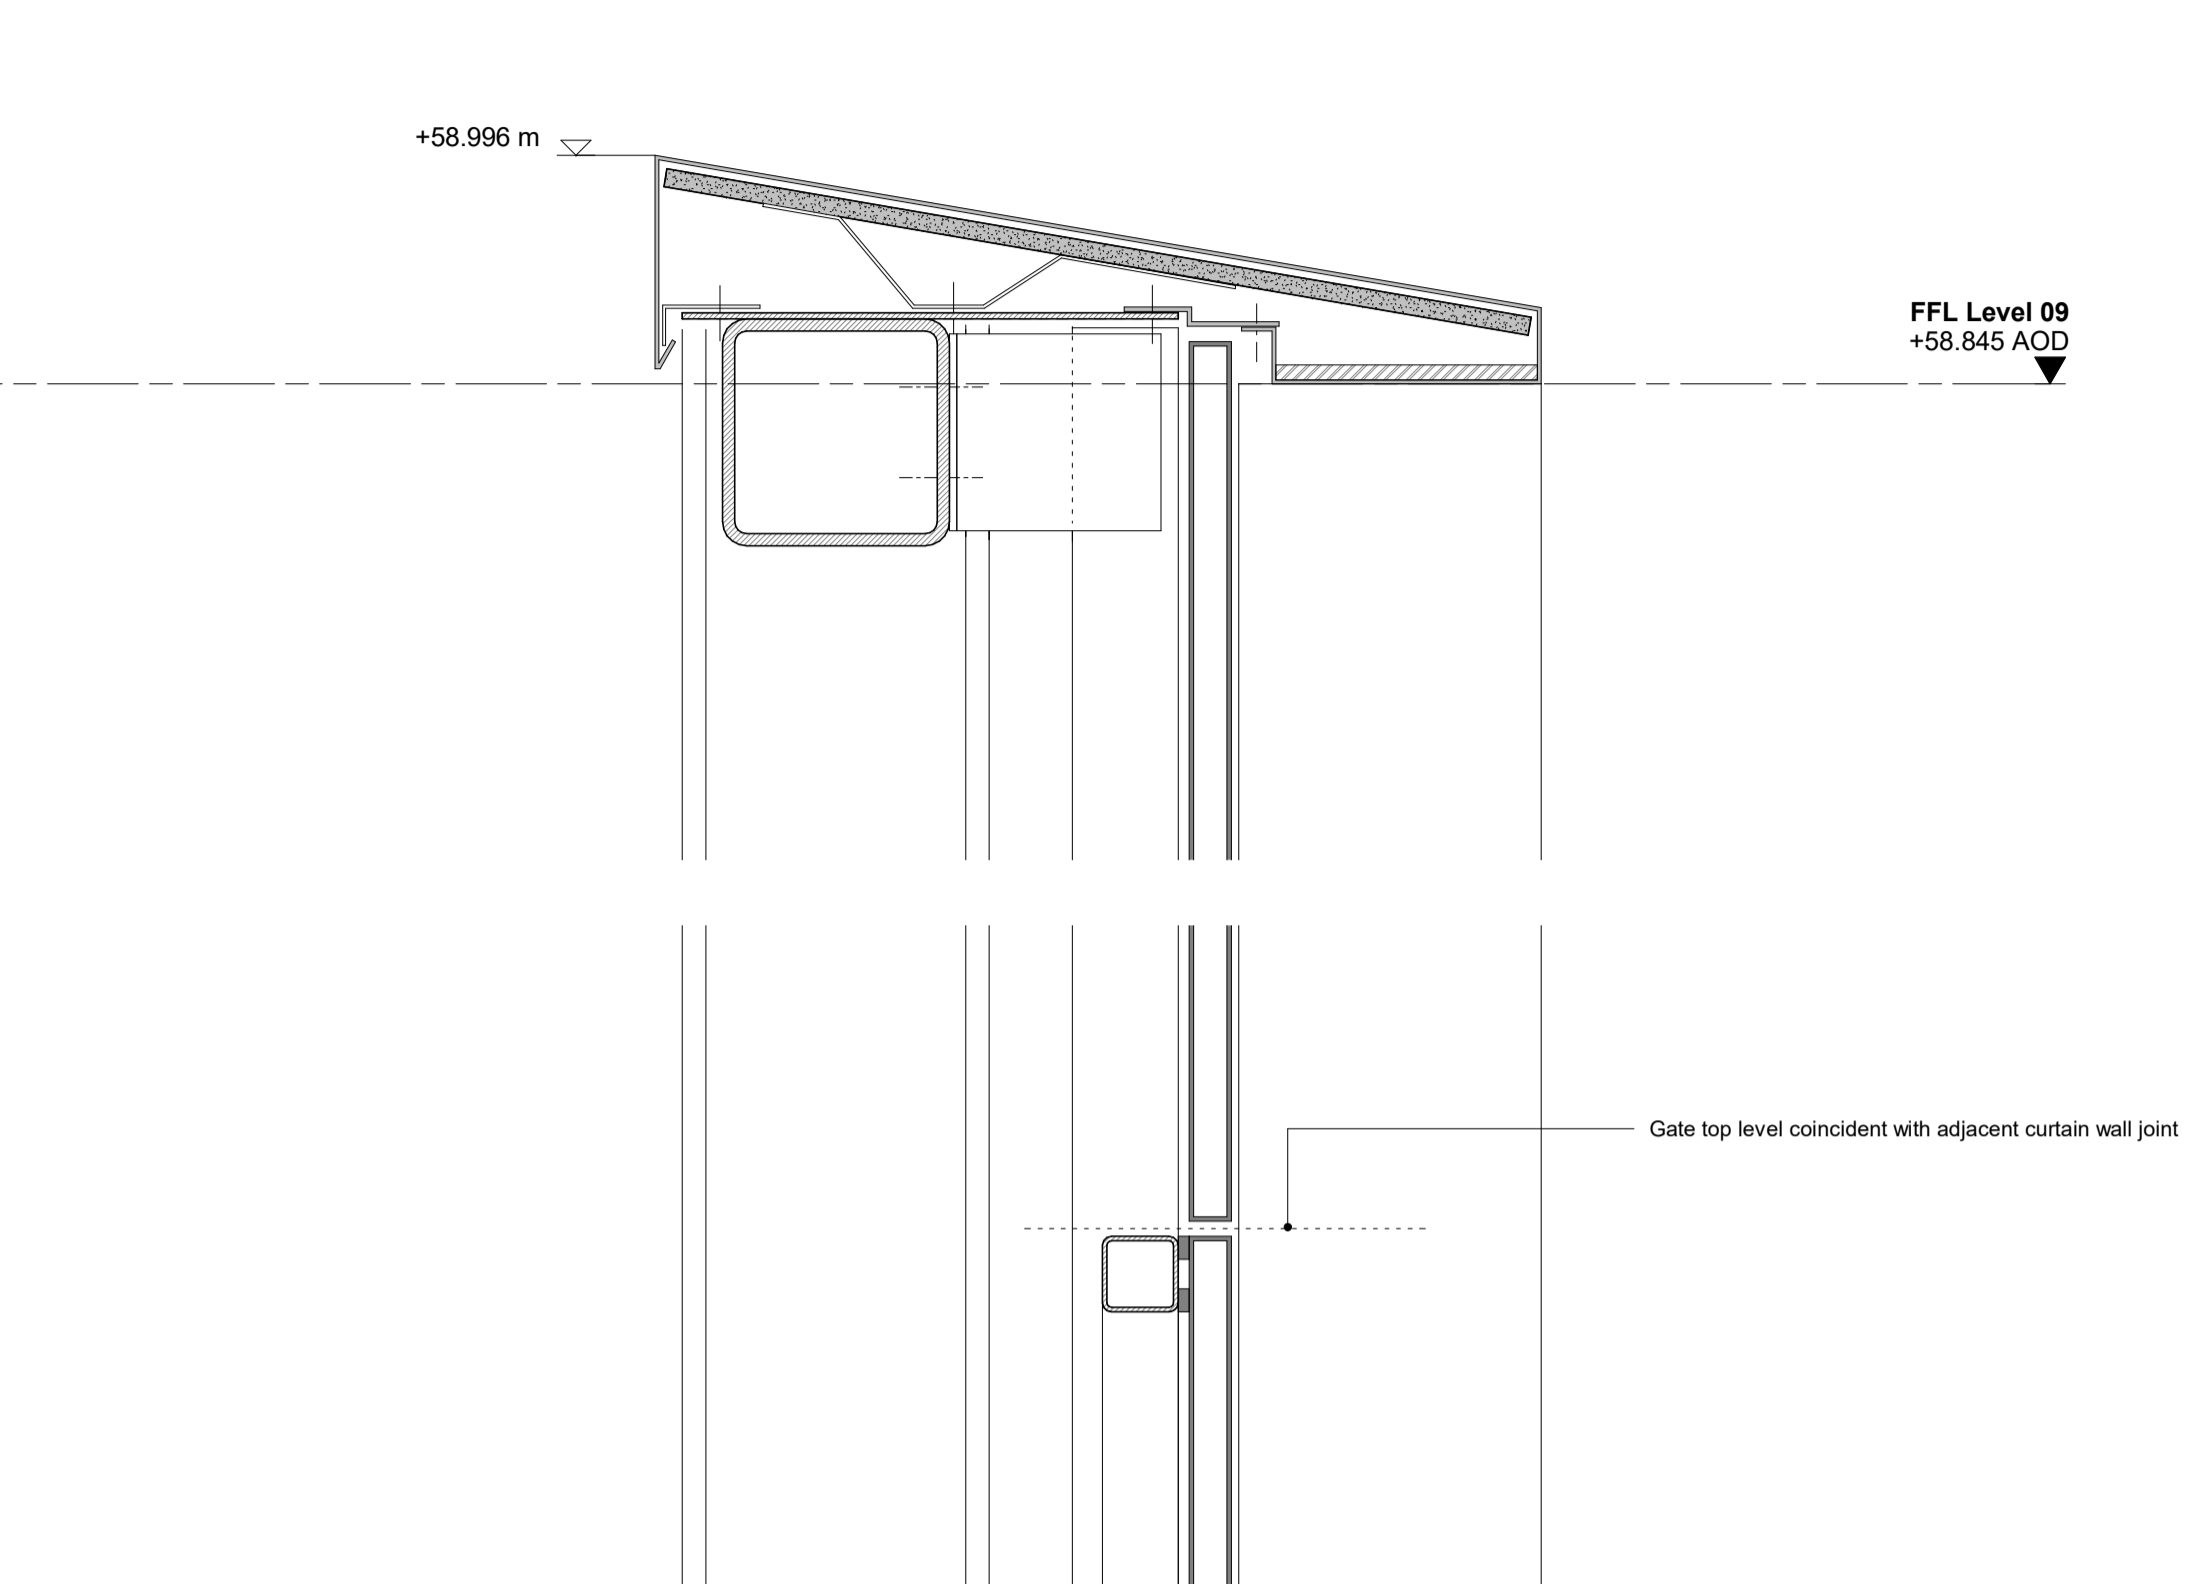


4 Level 08 Plant Screen Gate - Head Detail - Section

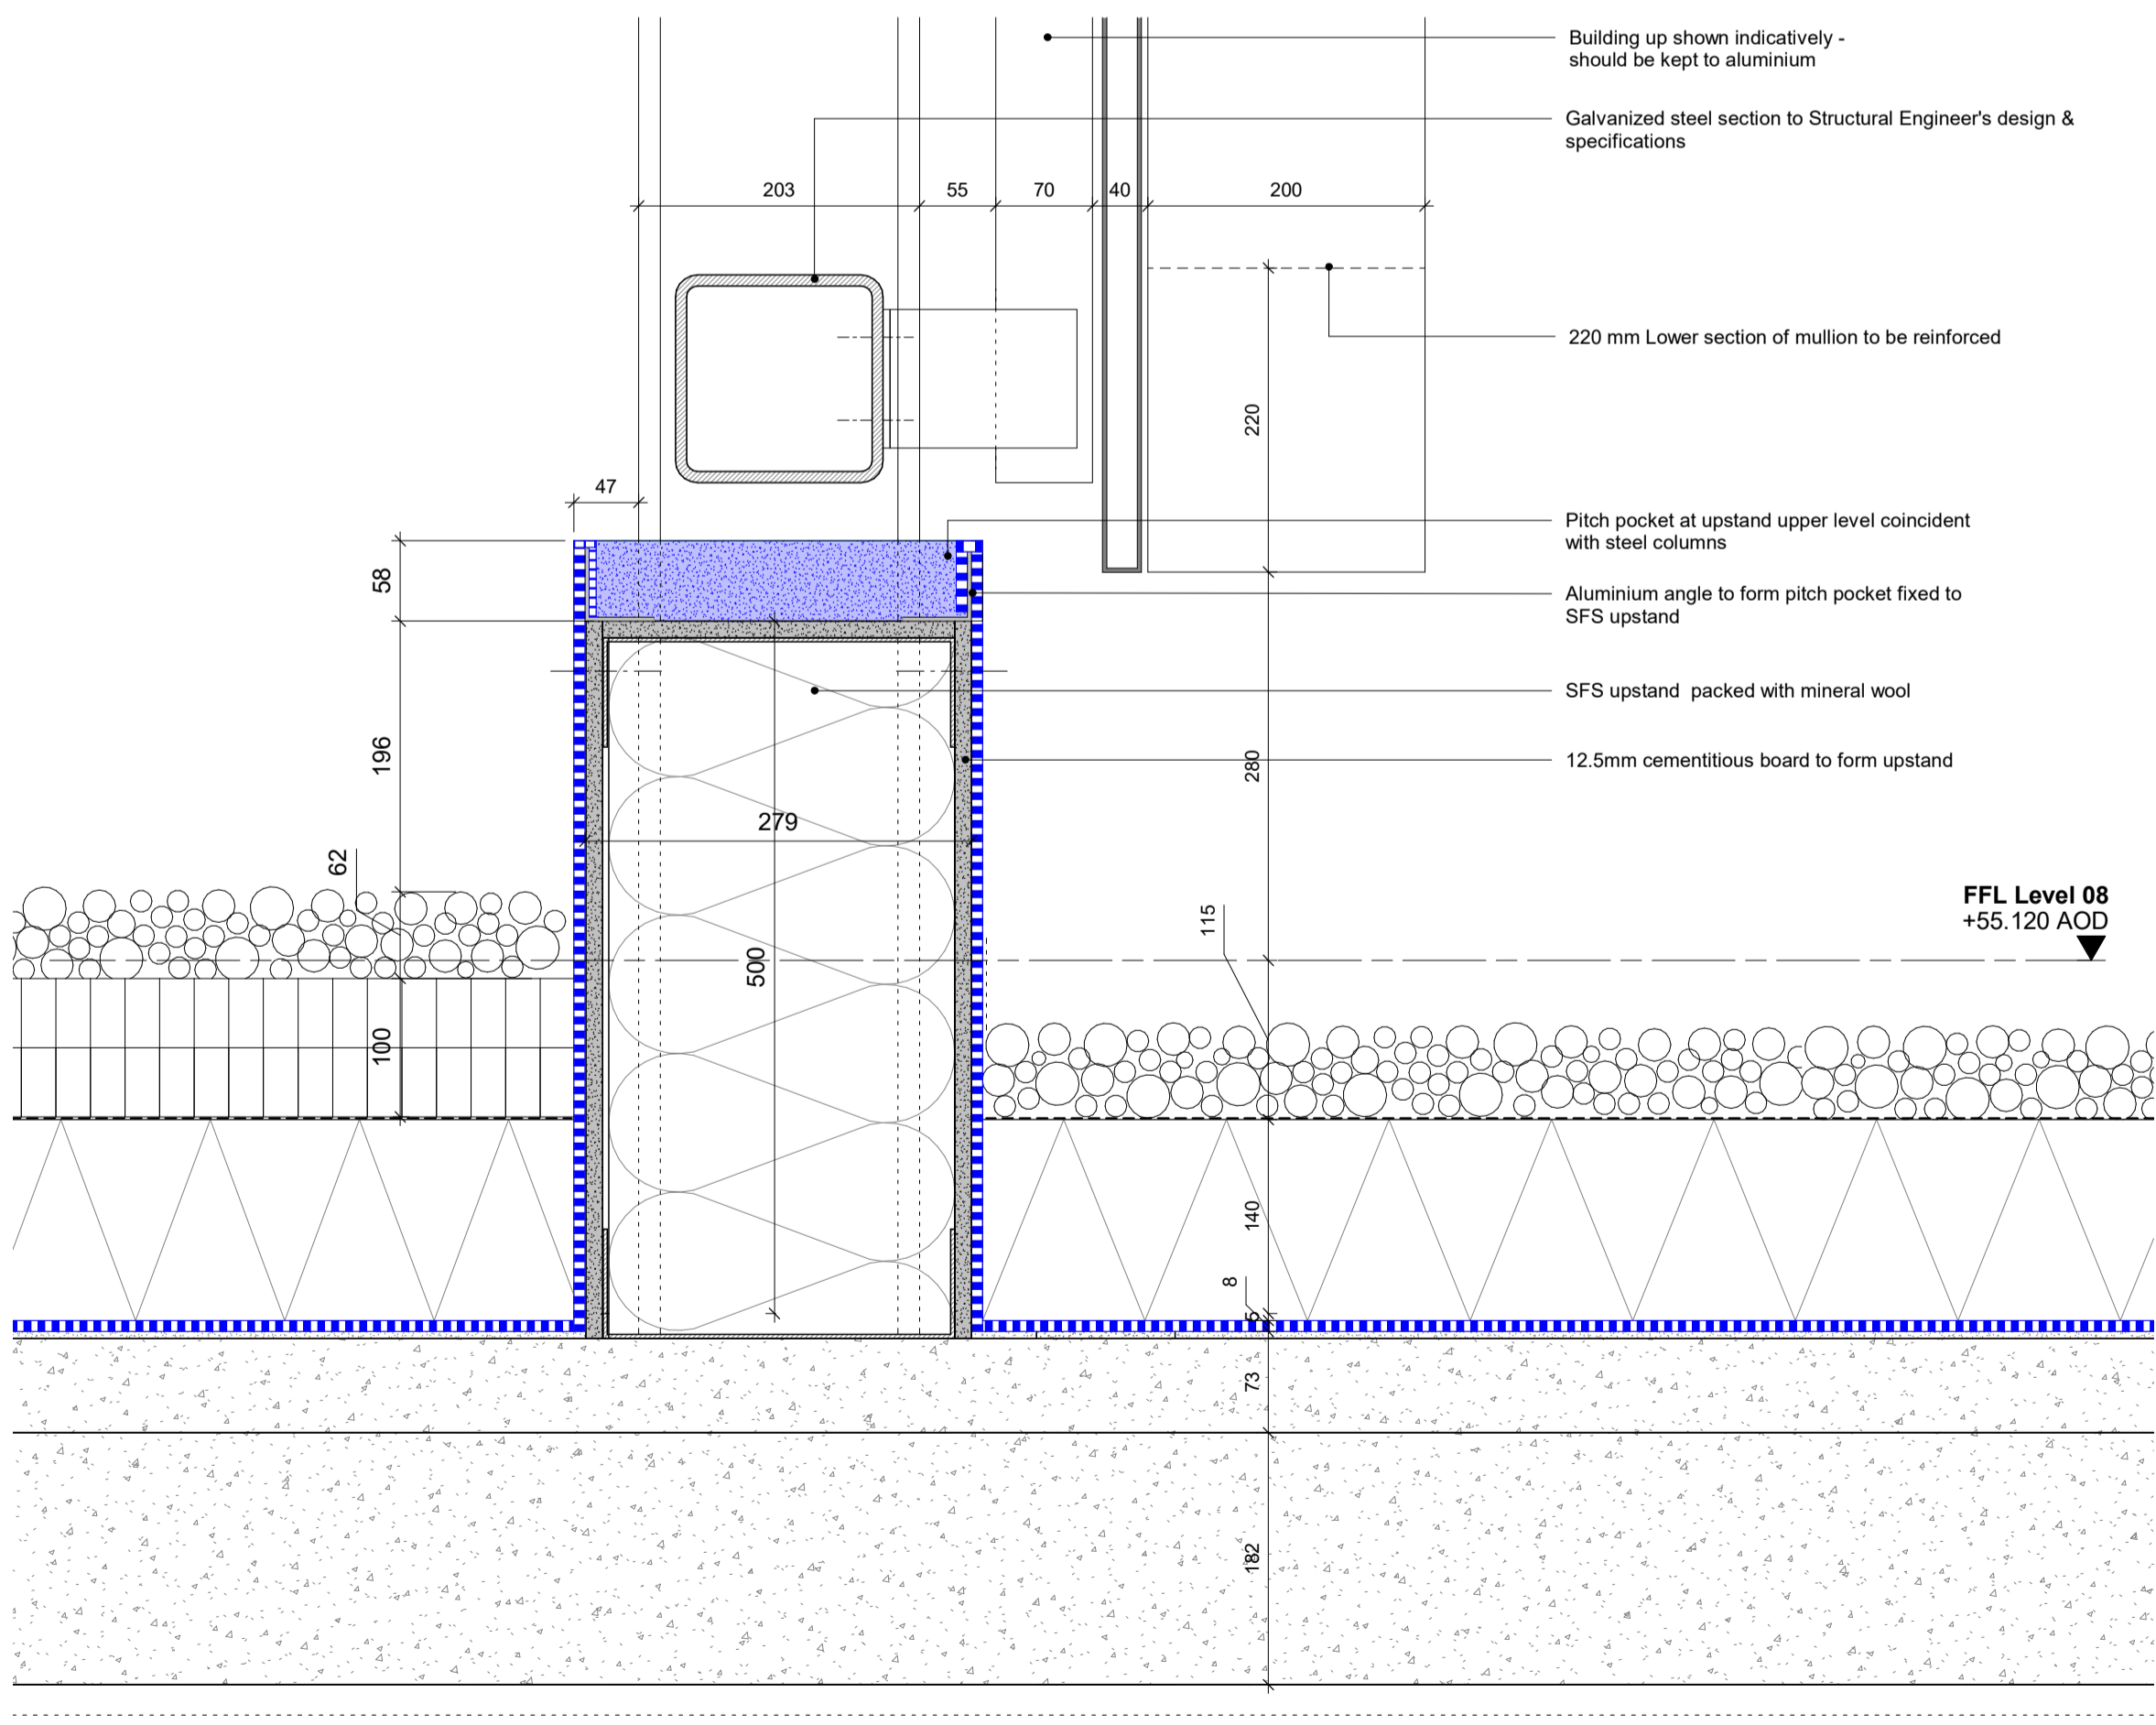

1 Level 08 Plant Screen - Base Detail - Section

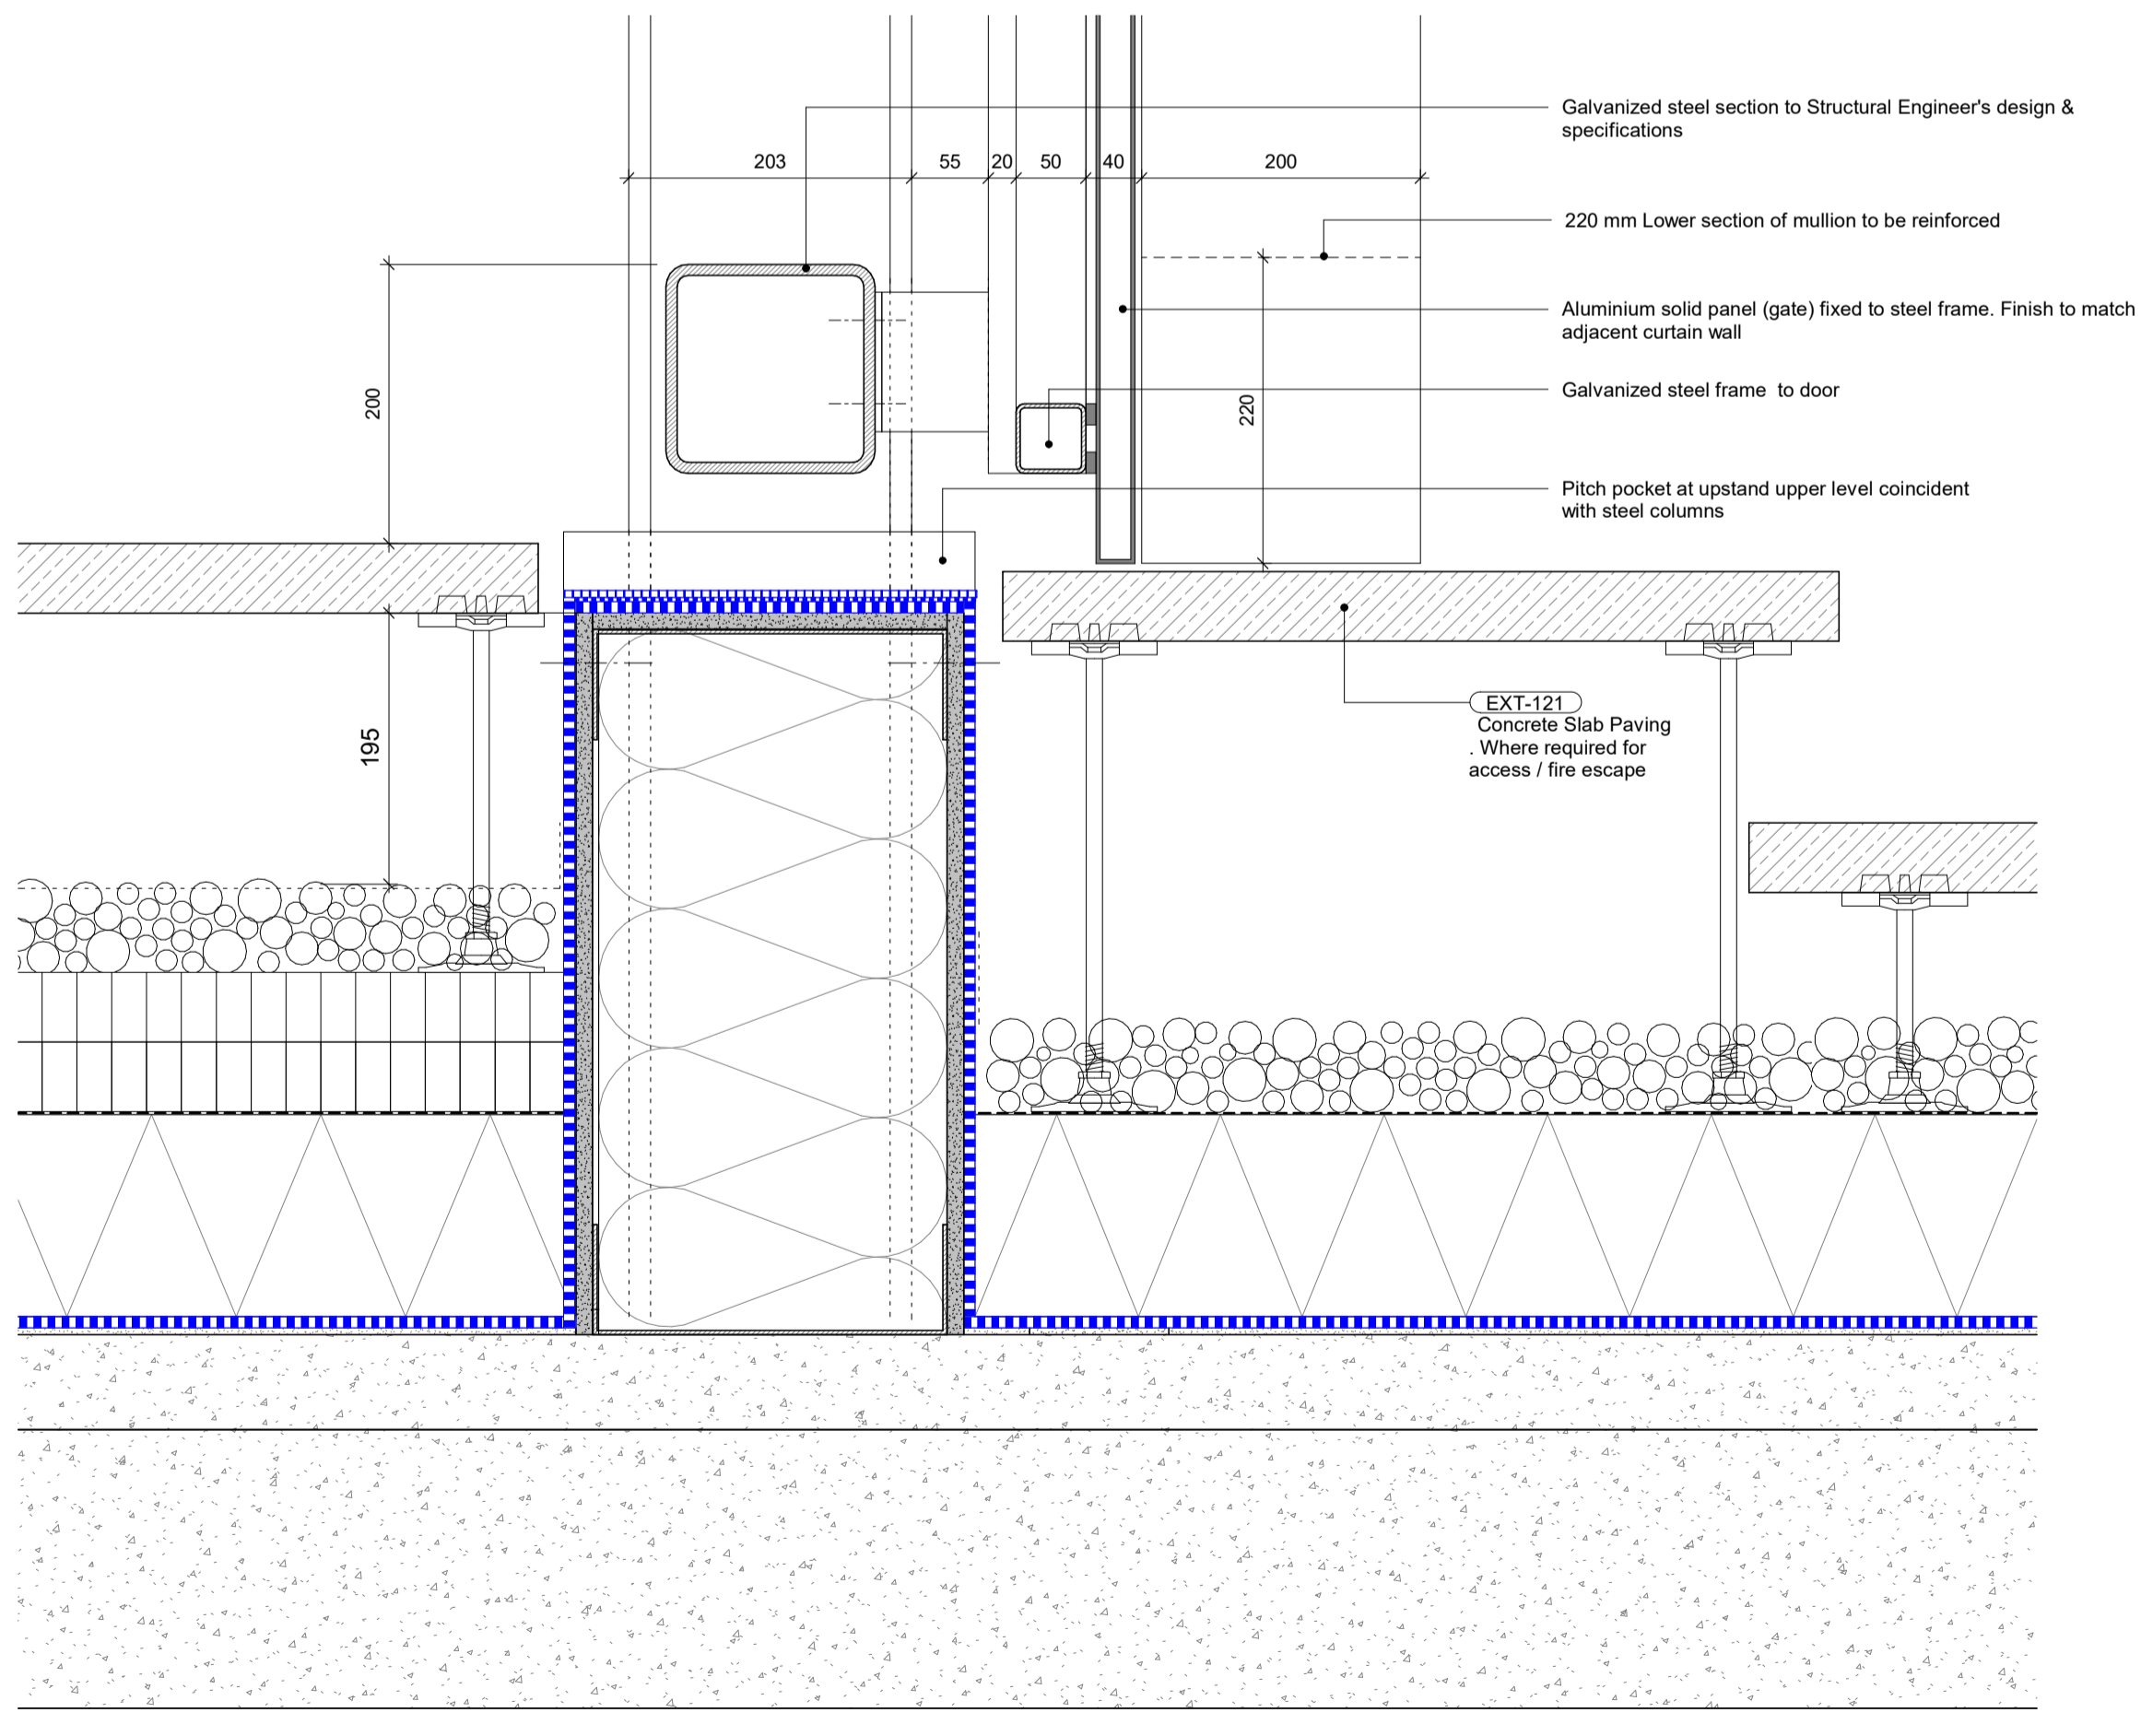

3 Level 08 Plant Screen Gate - Base Detail - Section

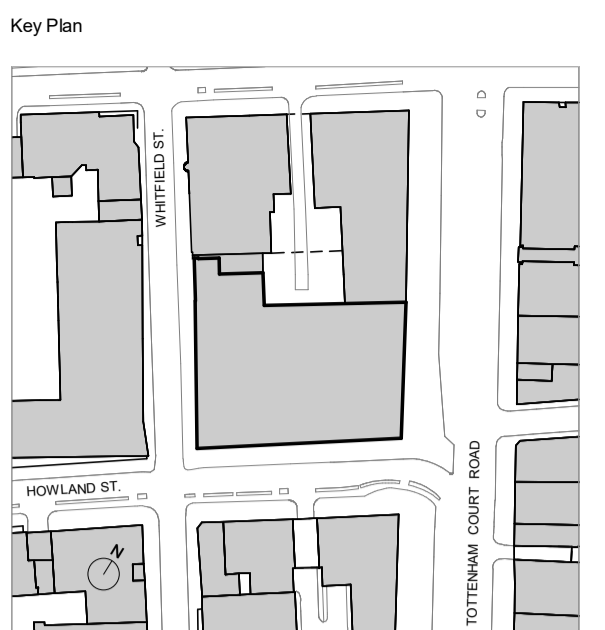

Do not scale from this drawing.
Check drawing on receipt and immediately report any discrepancies to the Architect.
Verify all dimensions and levels on site prior to construction.
The contents of this drawing are Piercy&Company copyright and shall not be re-used without their written permission.

Notes

SPECIFICATION TAGS
 xxx-xxx Refer to FMDC Specification
 xxx-xxx Refer to P&Co Specification

Refer to FMDC Specification for Precast, Curtain Walling and Window & Doors performance specification
 For all facade pressings, sealant, flashings, associated elements etc, refer to FMDC specifications and the systems descriptions/relevant clauses for the external wall type. Refer to signage consultants information for external signage design intent
 Refer to 21-100 - 21-104 scoping set for Facade Types
 Refer to 04 series for CW Scoping Types
 Refer to 22-100 for opening vent and Door Types
Refer to Door, Ironmongery and operation schedule for further information.
External door operation and power/automation requirement under review. Sub contractor input required. All door hardware is indicative pending input - manufacturer to advise on shoot bolt suitability

Waterproofing
 Vapour Barrier

P03 09.10.23	Planning Issue - Discharge of conditions	KC
P02 16.01.23	Stage 4 - Employer's Requirements Issue	TM
P01 14.12.22	Stage 4 - Issue for Tender	TM
Rev Date	Description	Issued

Piercy&Company

Piercy&Company
 39 Plender Street
 London NW1 0DT
 T +44(0)20 74249611
 info@piercyandco.com
 www.piercyandco.com

Client
DERWENT LONDON

Project
THE NETWORK BUILDING
 95-100 Tottenham Court Rd.

Drawing Title
Plant Screen Details - Sections

Drawing Status
PLANNING

Drawing: MS
 Checked: KC
 Revision: P03
 Date: 09.10.23
 Scale @ A1: 1:5
 Scale @ A3: 1:10

Drawing No.
13538-PCO-XX-XX-DR-A-21-645