




1 Tottenham Court Road Ground Floor - Elevation

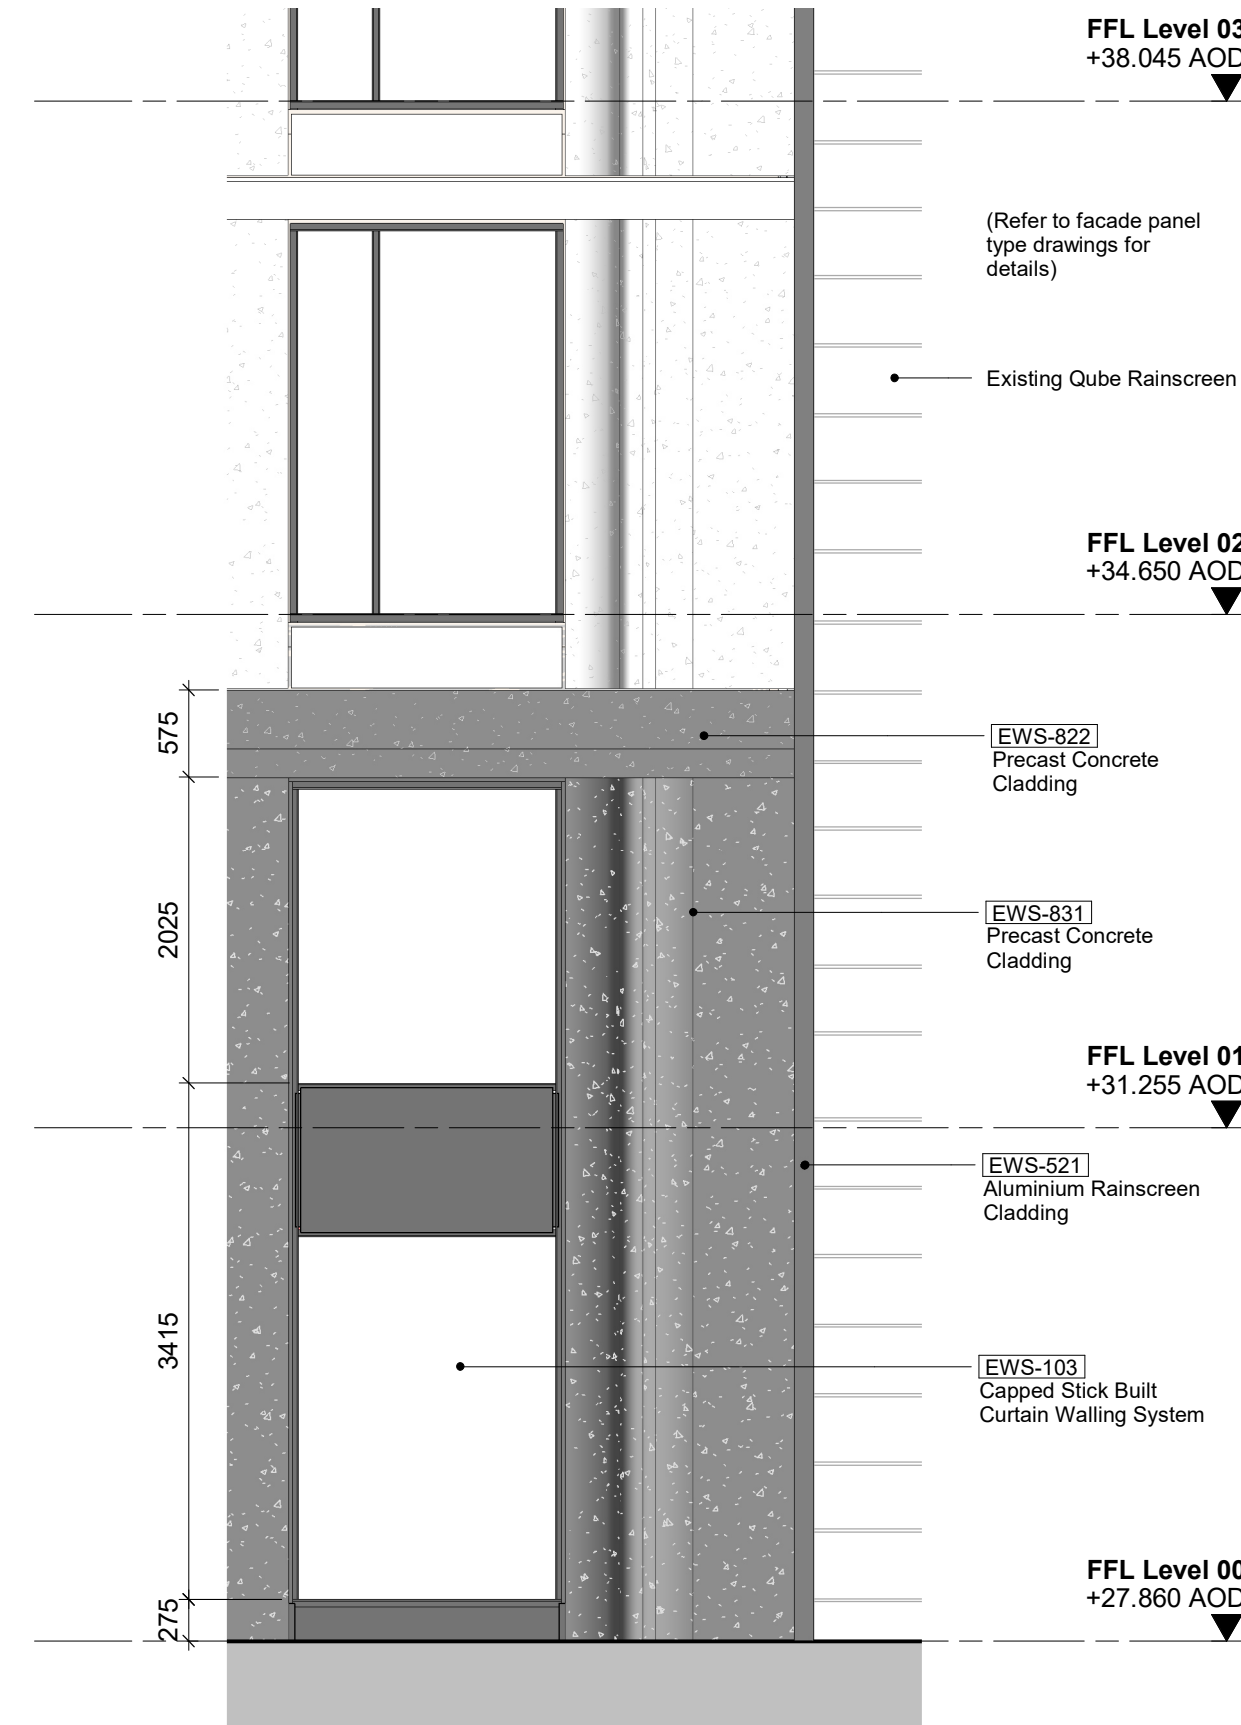


3 Tottenham Court Road Ground Floor - Elevation

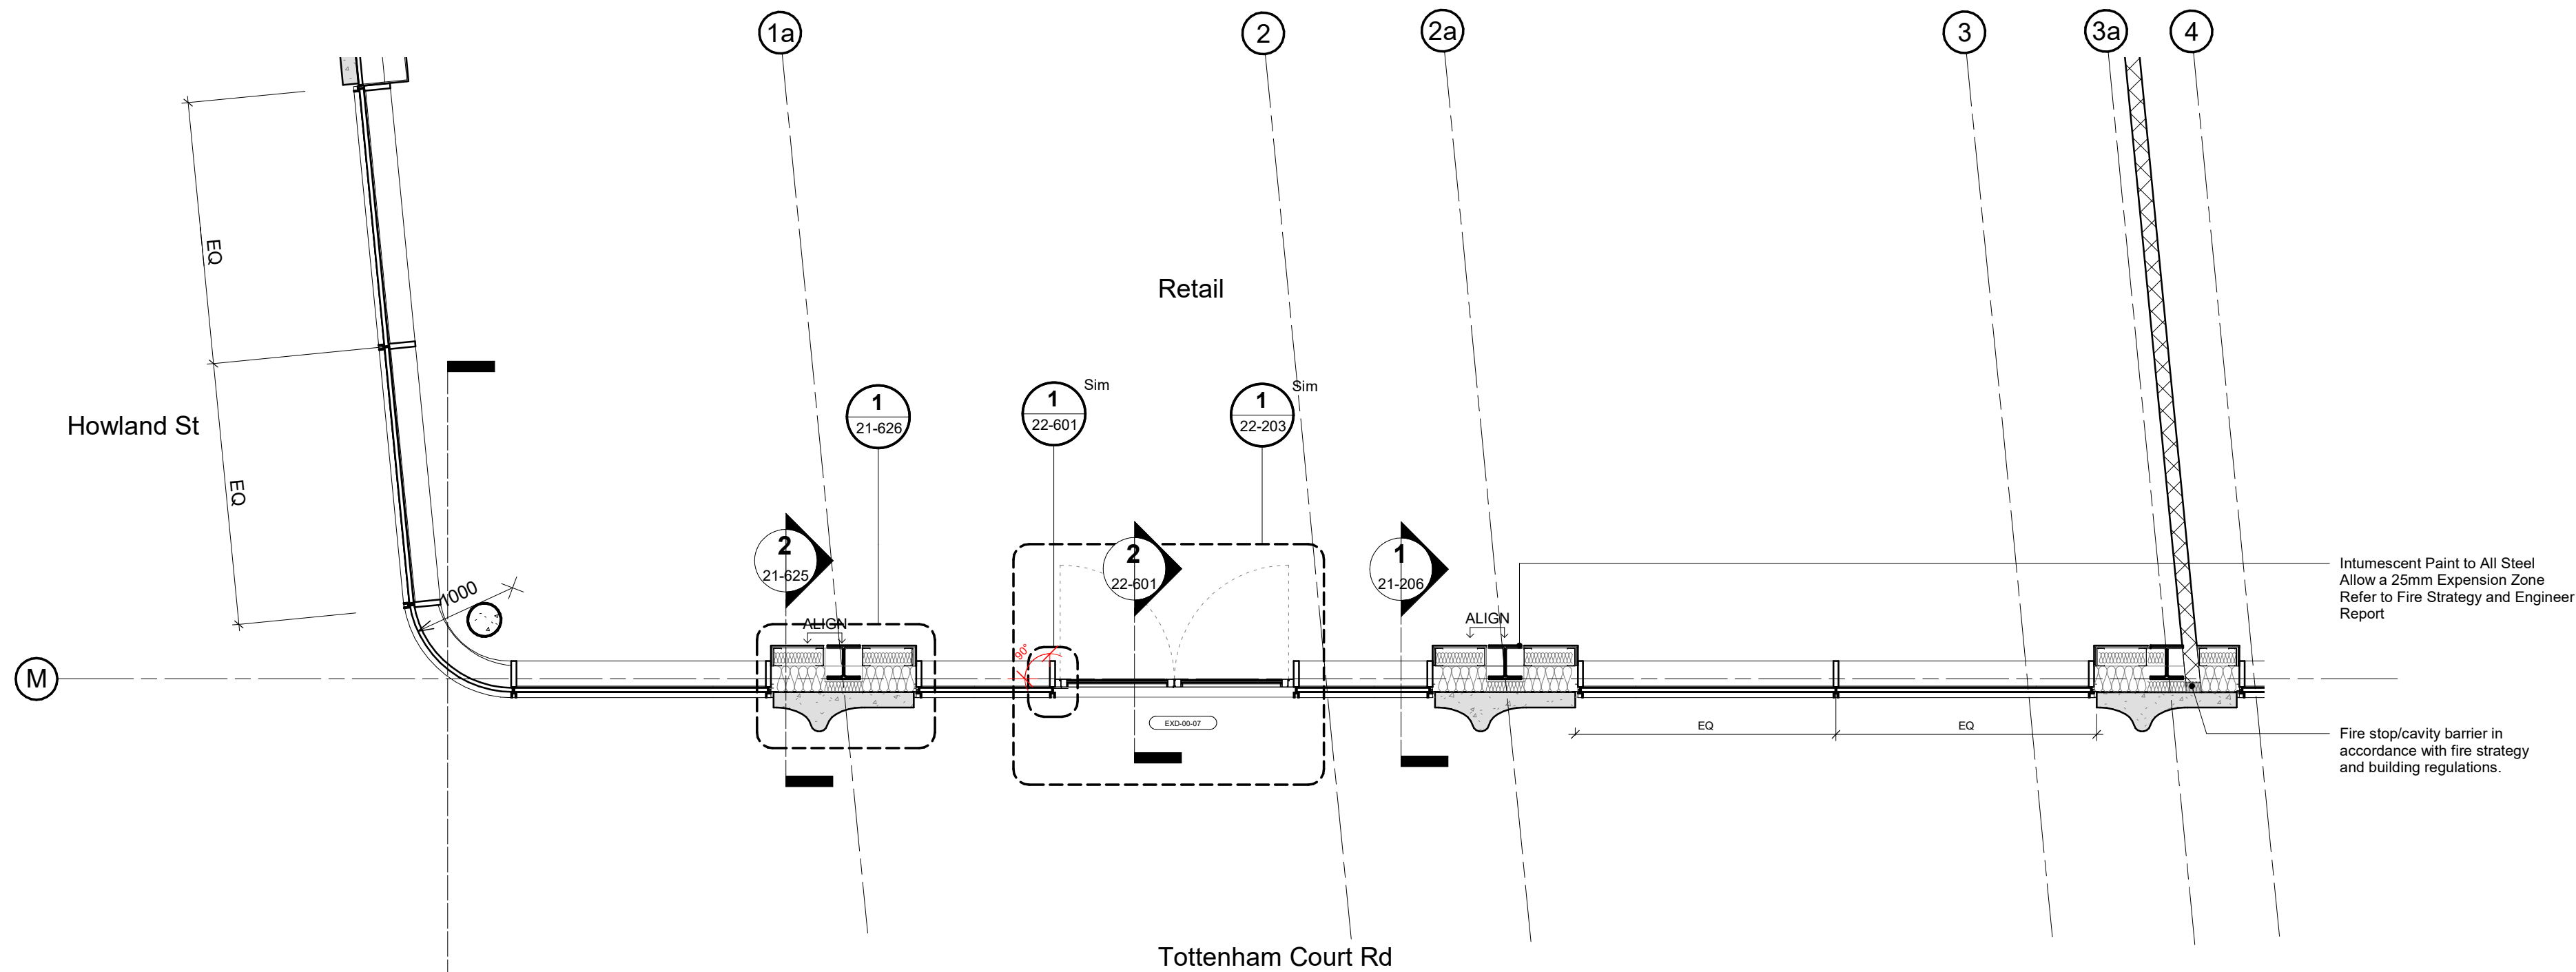

2 Tottenham Court Road Ground Floor -Plan

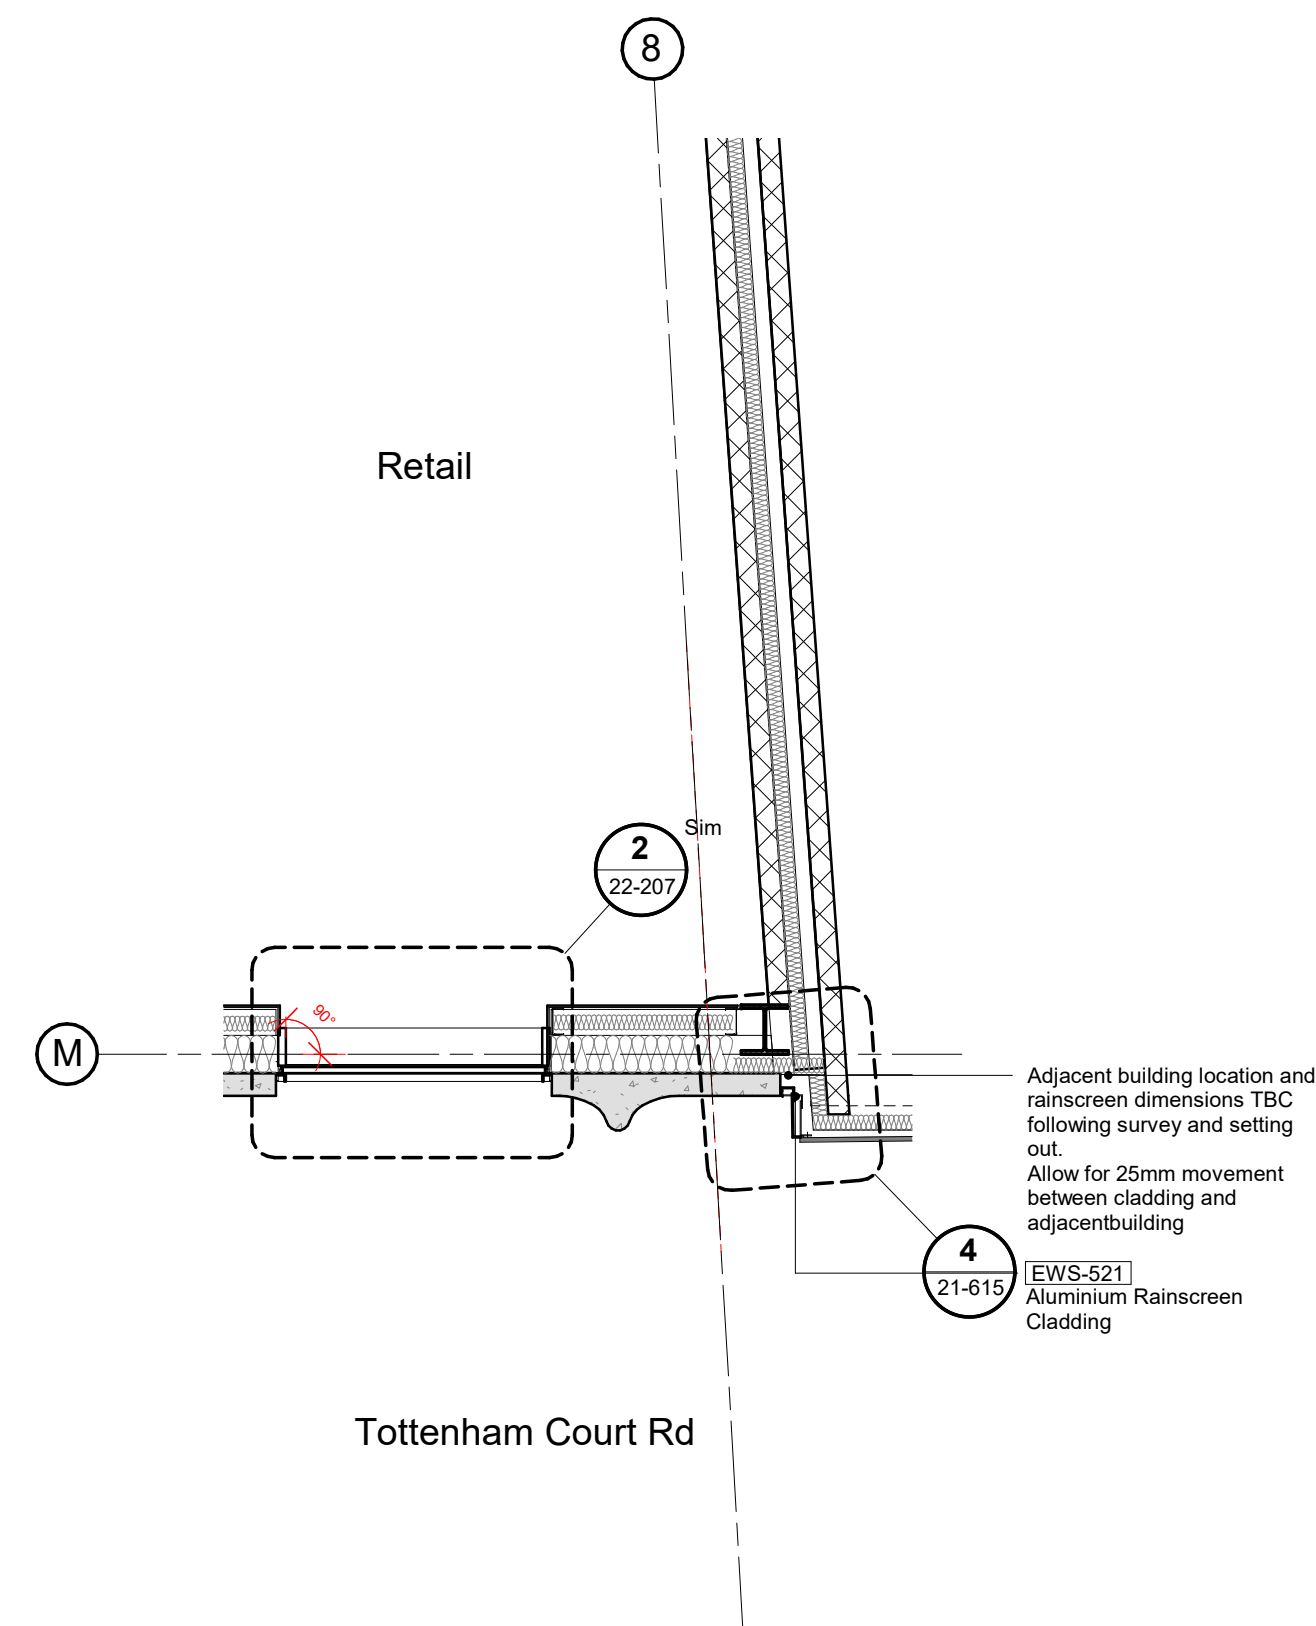

4 Tottenham Court Road Ground Floor - Plan

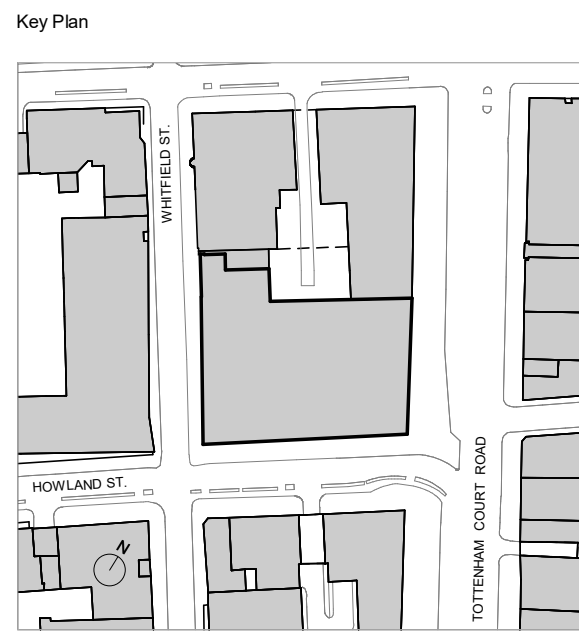

Do not scale from this drawing.
Check drawing on receipt and immediately report any discrepancies to the Architect.
Verify all dimensions and levels on site prior to construction.
The contents of this drawing are Piercy&Company copyright and shall not be re-used without their written permission.

Notes

SPECIFICATION TAGS
[XXX-XXX] Refer to FMDC Specification
[XXXX-XXX] Refer to P&Co Specification

Refer to FMDC Specification for Precast, Curtain Walling and Window & Doors performance specification
Refer to 21-100 - 21-104 scoping set for Facade Types
Refer to 22-100 for Window and Door Types
Refer to Door, Ironmongery and operation schedule for further information.

Heavily Sandblasted Dark grey/black Precast Concrete
Heavily Sandblasted Light Precast Concrete
Acid Etched Light Precast Concrete

P04 09.10.23	Planning Issue - Discharge of conditions	KC
P03 16.01.23	Stage 4 - Employer's Requirements Issue	TM
P02 30.11.22	Stage 4 - Issue for Tender	TM
P01 09.06.22	Stage 3 Issue	KC
Rev	Date	Description

Piercy&Company

Piercy&Company
39 Plender Street
London NW1 0DT

T +44(0)20 74249611
info@piercyandco.com
www.piercyandco.com

Client
DERWENT LONDON

Project
THE NETWORK BUILDING
95-100 Tottenham Court Rd.

Drawing Title
Tottenham Court Road Retail Facade

Drawing Status
PLANNING

Date:
09.10.23

Drawing No.
13538-PCO-XX-XX-DR-A-21-205

Drawing: MZ
Checked: KC
Revision: P04

Scale @ A1
1 : 50

Scale @ A3
1 : 100