




1 Tottenham Court Road Door DRS-207 & DRS-203 Plan Detail  
1 : 5

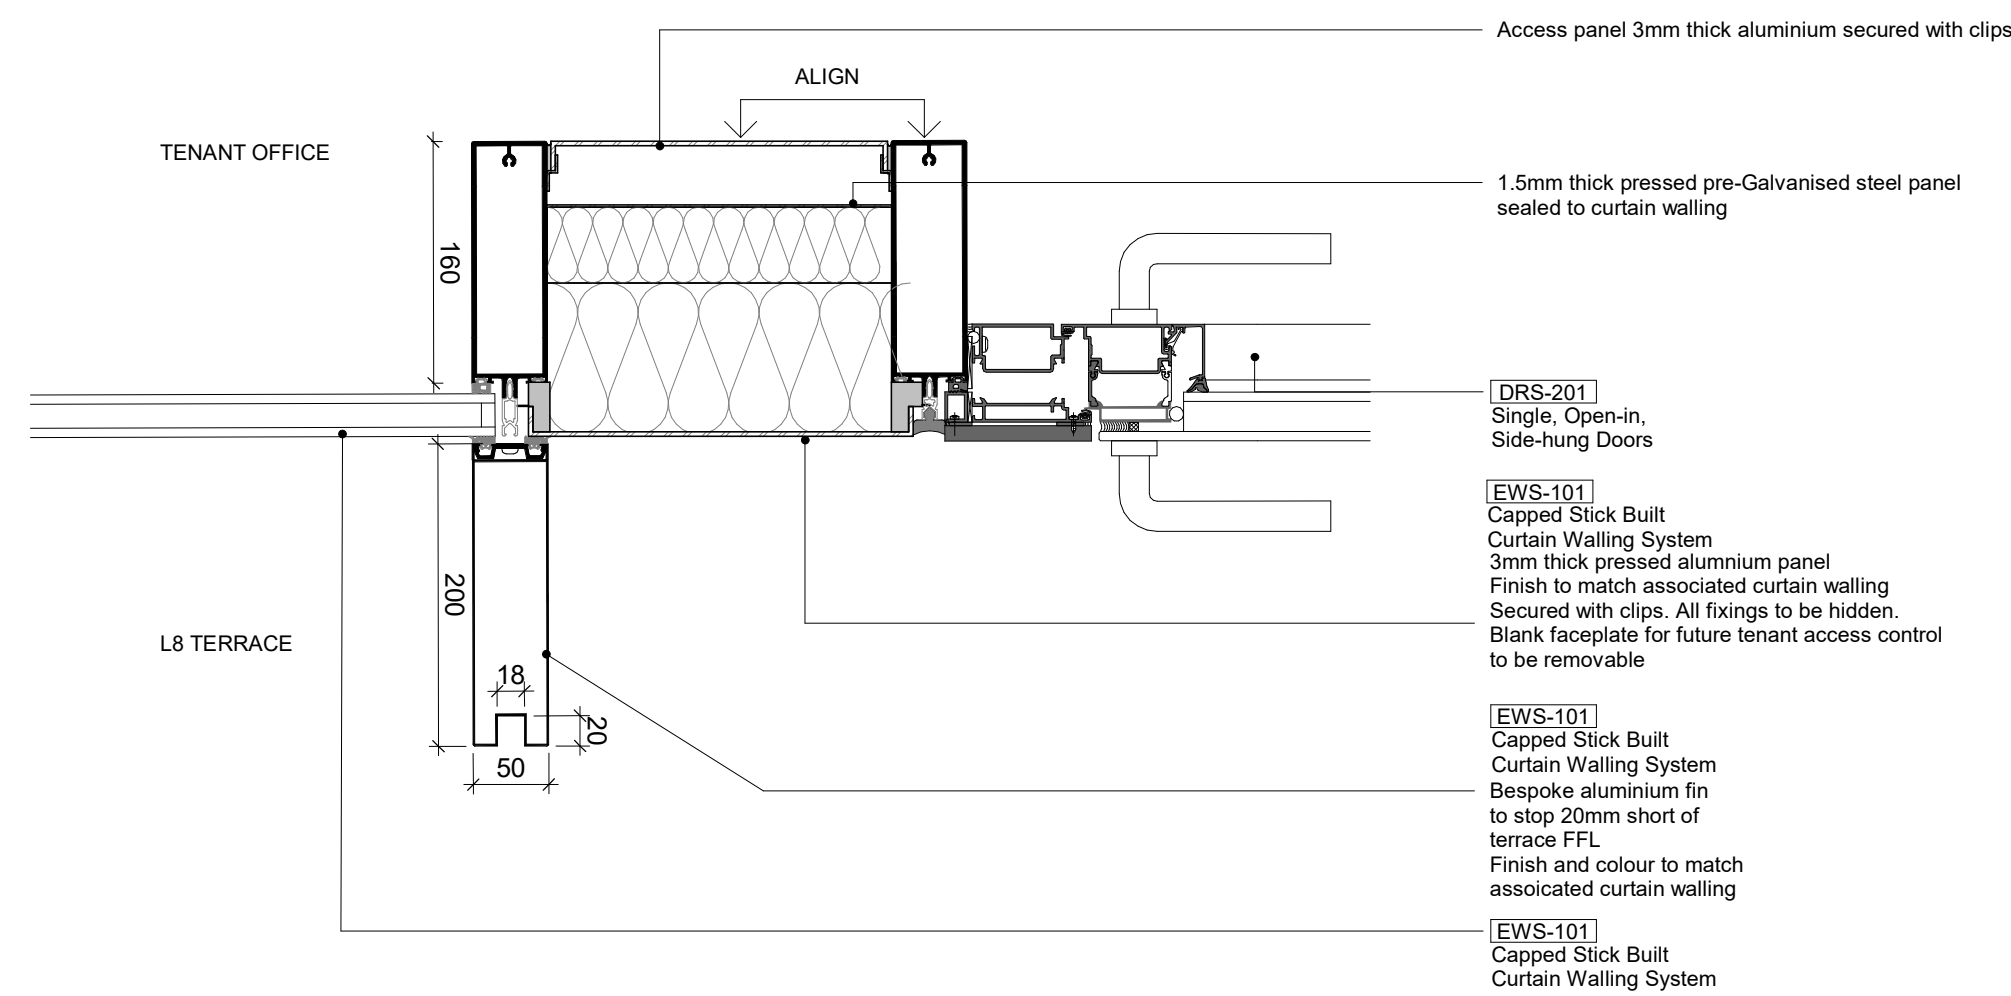

3 L08 Terrace Single Leaf Door & EWS-101 Detail Plan  
1 : 5

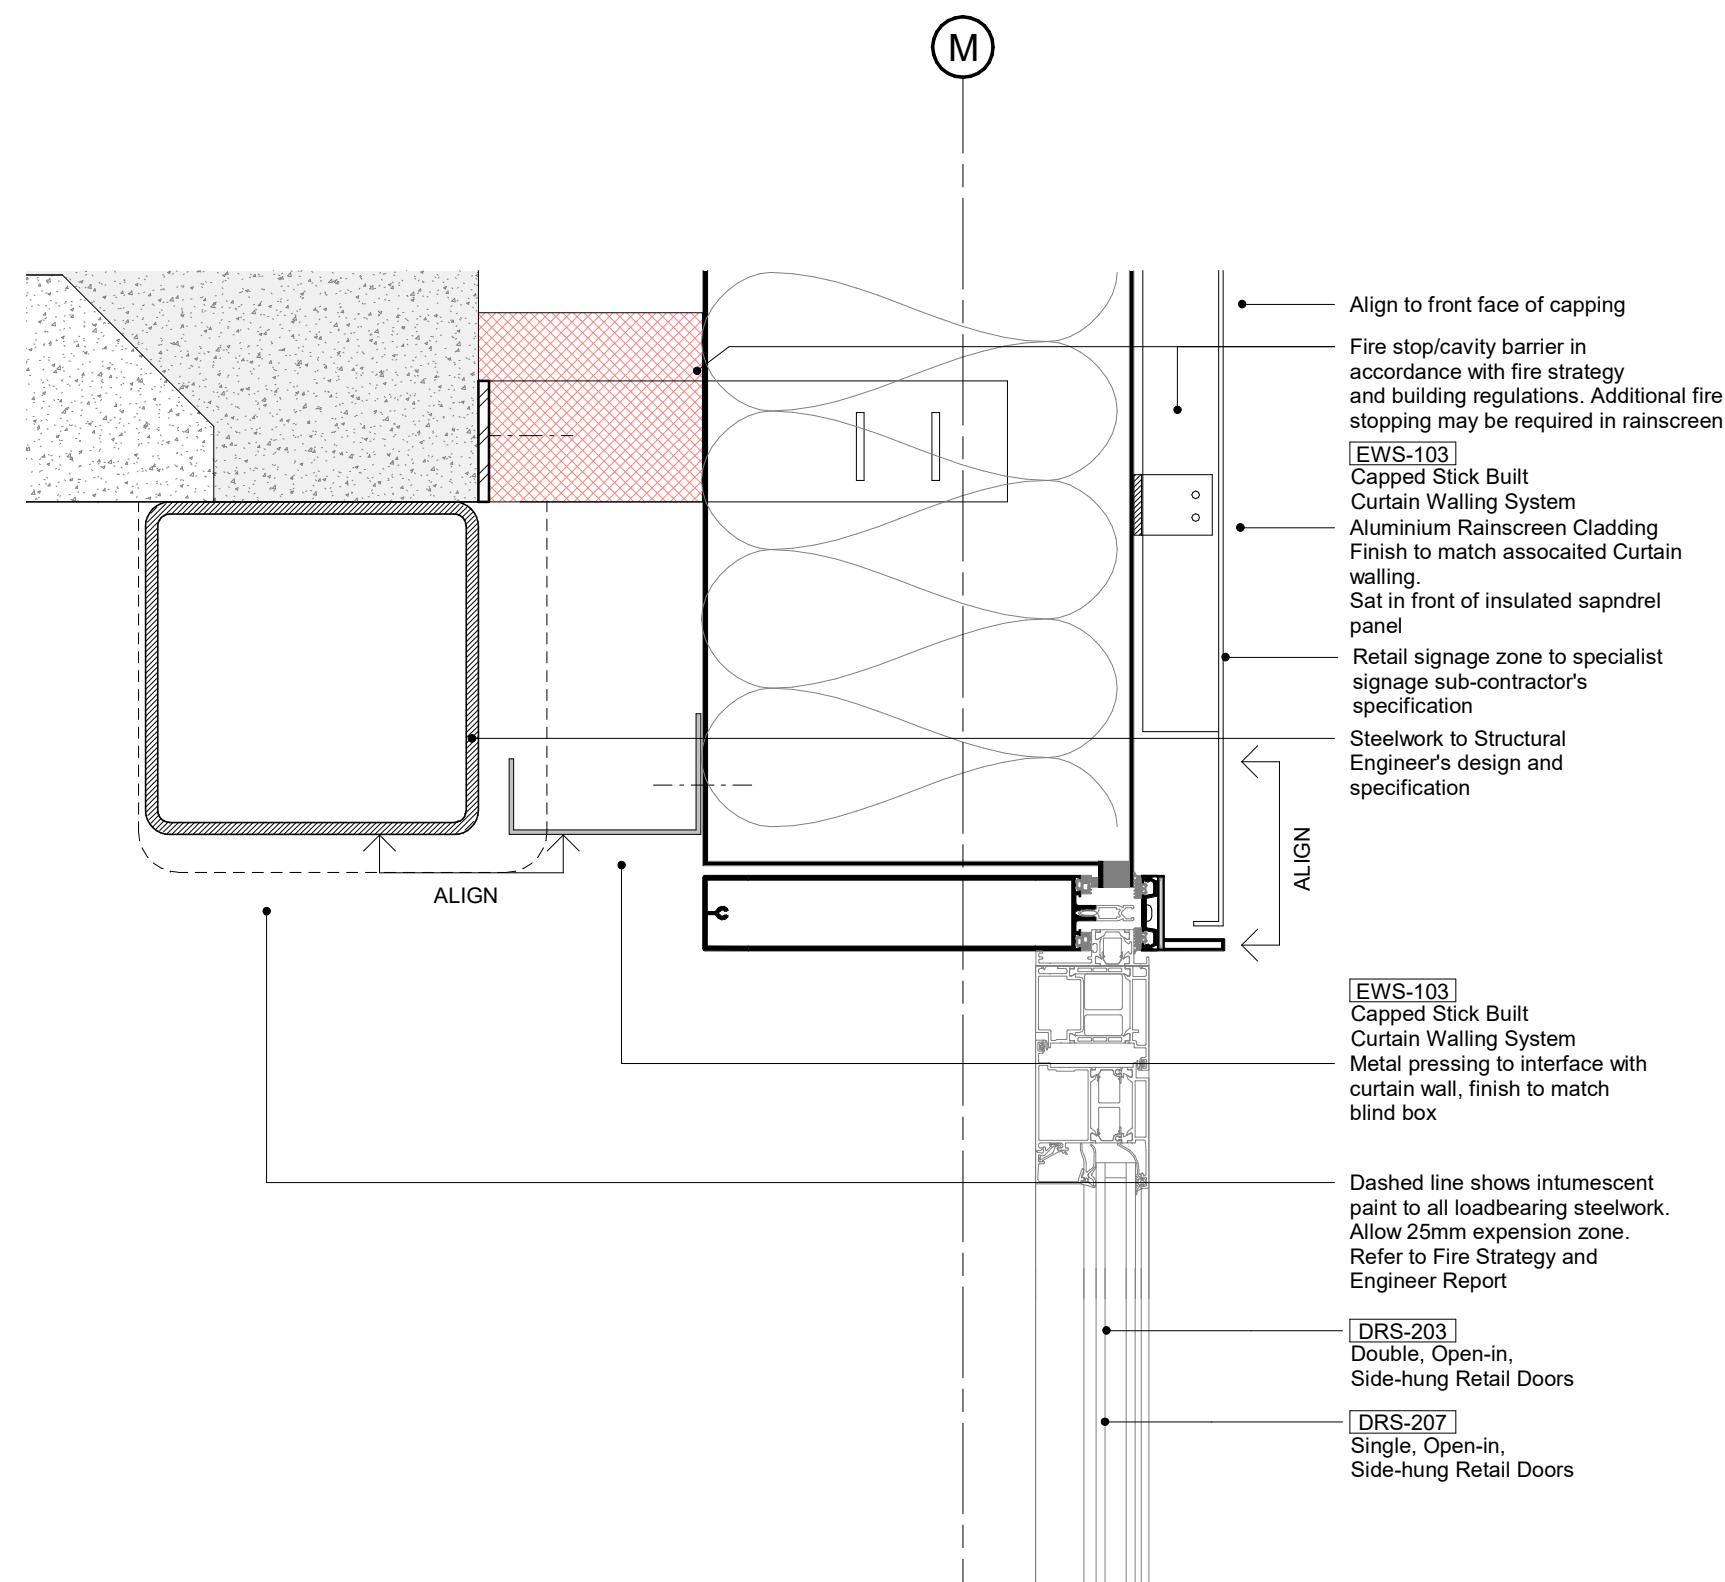

2 Tottenham Court Road Door DRS-207 & DRS-203 Head & Base Detail  
1 : 5

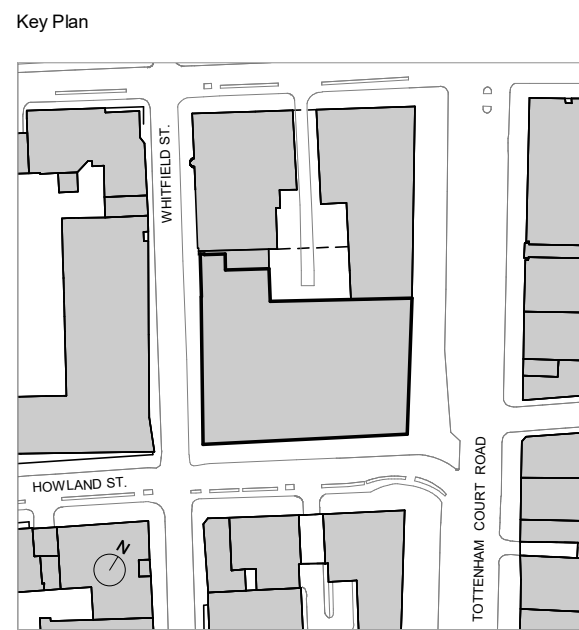

Do not scale from this drawing.  
Check drawing on receipt and immediately report any discrepancies to the Architect.  
Verify all dimensions and levels on site prior to construction.  
The contents of this drawing are Piercy&Company copyright and shall not be re-used without their written permission.

#### Notes

#### SPECIFICATION TAGS

xxx-xxx Refer to FMDC Specification  
xxx-xxx Refer to P&Co Specification

Refer to FMDC Specification for Precast, Curtain Walling and Window & Doors performance specification  
For all facade pressings, sealant, flashings, associated elements etc, refer to FMDC specifications and the systems descriptions/relevant clauses for the external wall type. Refer to signage consultants information for external signage design intent  
Refer to 21-100 - 21-104 scoping set for Facade Types  
Refer to 04 series for CW Scoping Types  
Refer to 22-100 for opening vent and Door Types  
**Refer to Door, Ironmongery and operation schedule for further information.**  
**External door operation and power/automation requirement under review. Sub contractor input required. All door hardware is indicative pending input - manufacturer to advise on shoot bolt suitability**

Waterproofing  
Vapour Barrier

P03	09.10.23	Planning Issue - Discharge of conditions	KC
P02	16.01.23	Stage 4 - Employer's Requirements Issue	TM
P01	14.12.22	Stage 4 - Issue for Tender	TM
Rev	Date	Description	Issued

Piercy&Company

Piercy&Company  
39 Plender Street  
London NW1 0DT

T +44(0)20 74249611  
info@piercyandco.com  
www.piercyandco.com

Client  
DERWENT LONDON

Project  
THE NETWORK BUILDING  
95-100 Tottenham Court Rd.

Drawing Title  
Typical Door Details Sheet 2

Drawing Status  
PLANNING

Date:  
09.10.23

Drawing No.  
13538-PCO-XX-XX-DR-A-22-601

Drawing: RF  
Checked: KC  
Revision  
P03

Scale @ A1  
1 : 5

Scale @ A3  
1 : 10