


Do not scale from this drawing.
 Check drawing on receipt and immediately report any discrepancies to the Architect.
 Verify all dimensions and levels on site prior to construction.
 The contents of this drawing are Piercy&Company copyright and shall not be re-used without their written permission.

Notes


SPECIFICATION TAGS
 xxx-xxx Refer to FMDC Specification
 xxx-xxx Refer to P&Co Specification

Refer to FMDC Specification for Precast, Curtain Walling and Window & Doors performance specification
 For all facade pressings, sealant, flashings, associated elements etc, refer to FMDC specifications and the systems descriptions/relevant clauses for the external wall type. Refer to signage consultants information for external signage design intent
 Refer to 21-100 - 21-104 scoping set for Facade Types
 Refer to 04 series for CW Scoping Types
 Refer to 22-100 for opening vent and Door Types
Refer to Door, Ironmongery and operation schedule for further information.
External door operation and power/automation requirement under review. Sub contractor input required. All door hardware is indicative pending input - manufacturer to advise on shoot bolt suitability


Waterproofing
 Vapour Barrier

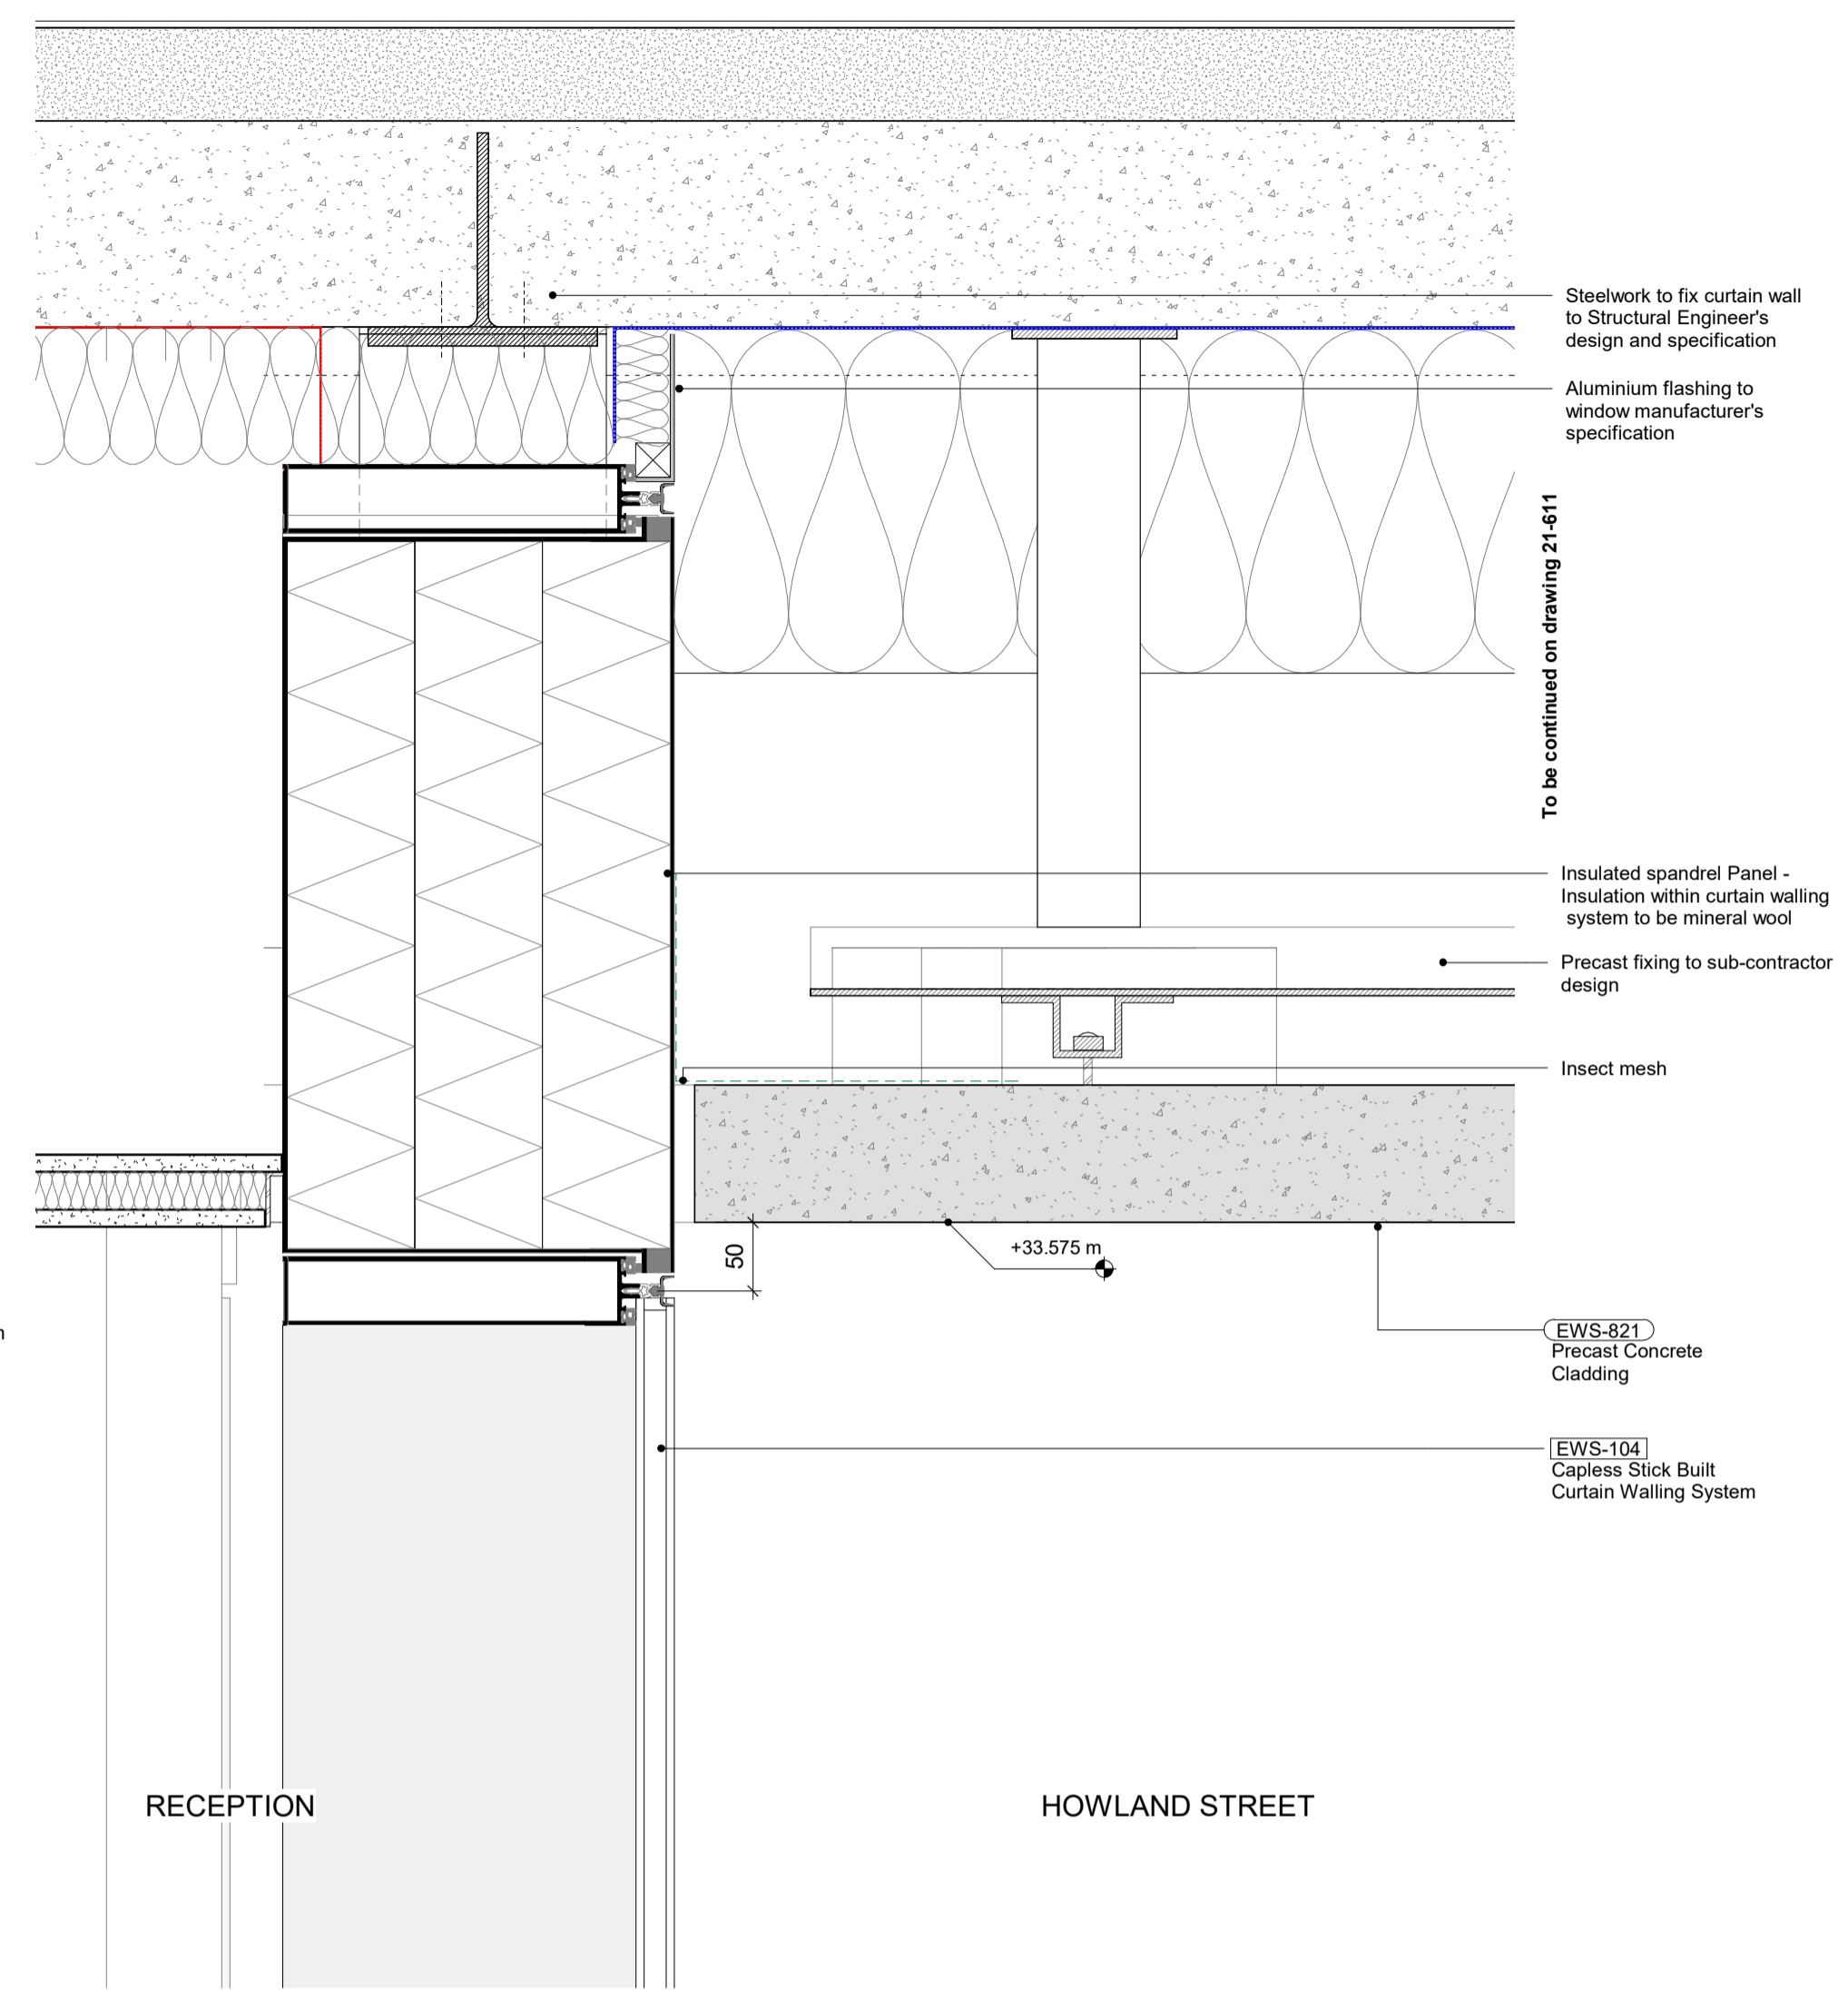


4 Howland St Ground Floor Facade - Curtain Wall Soffit

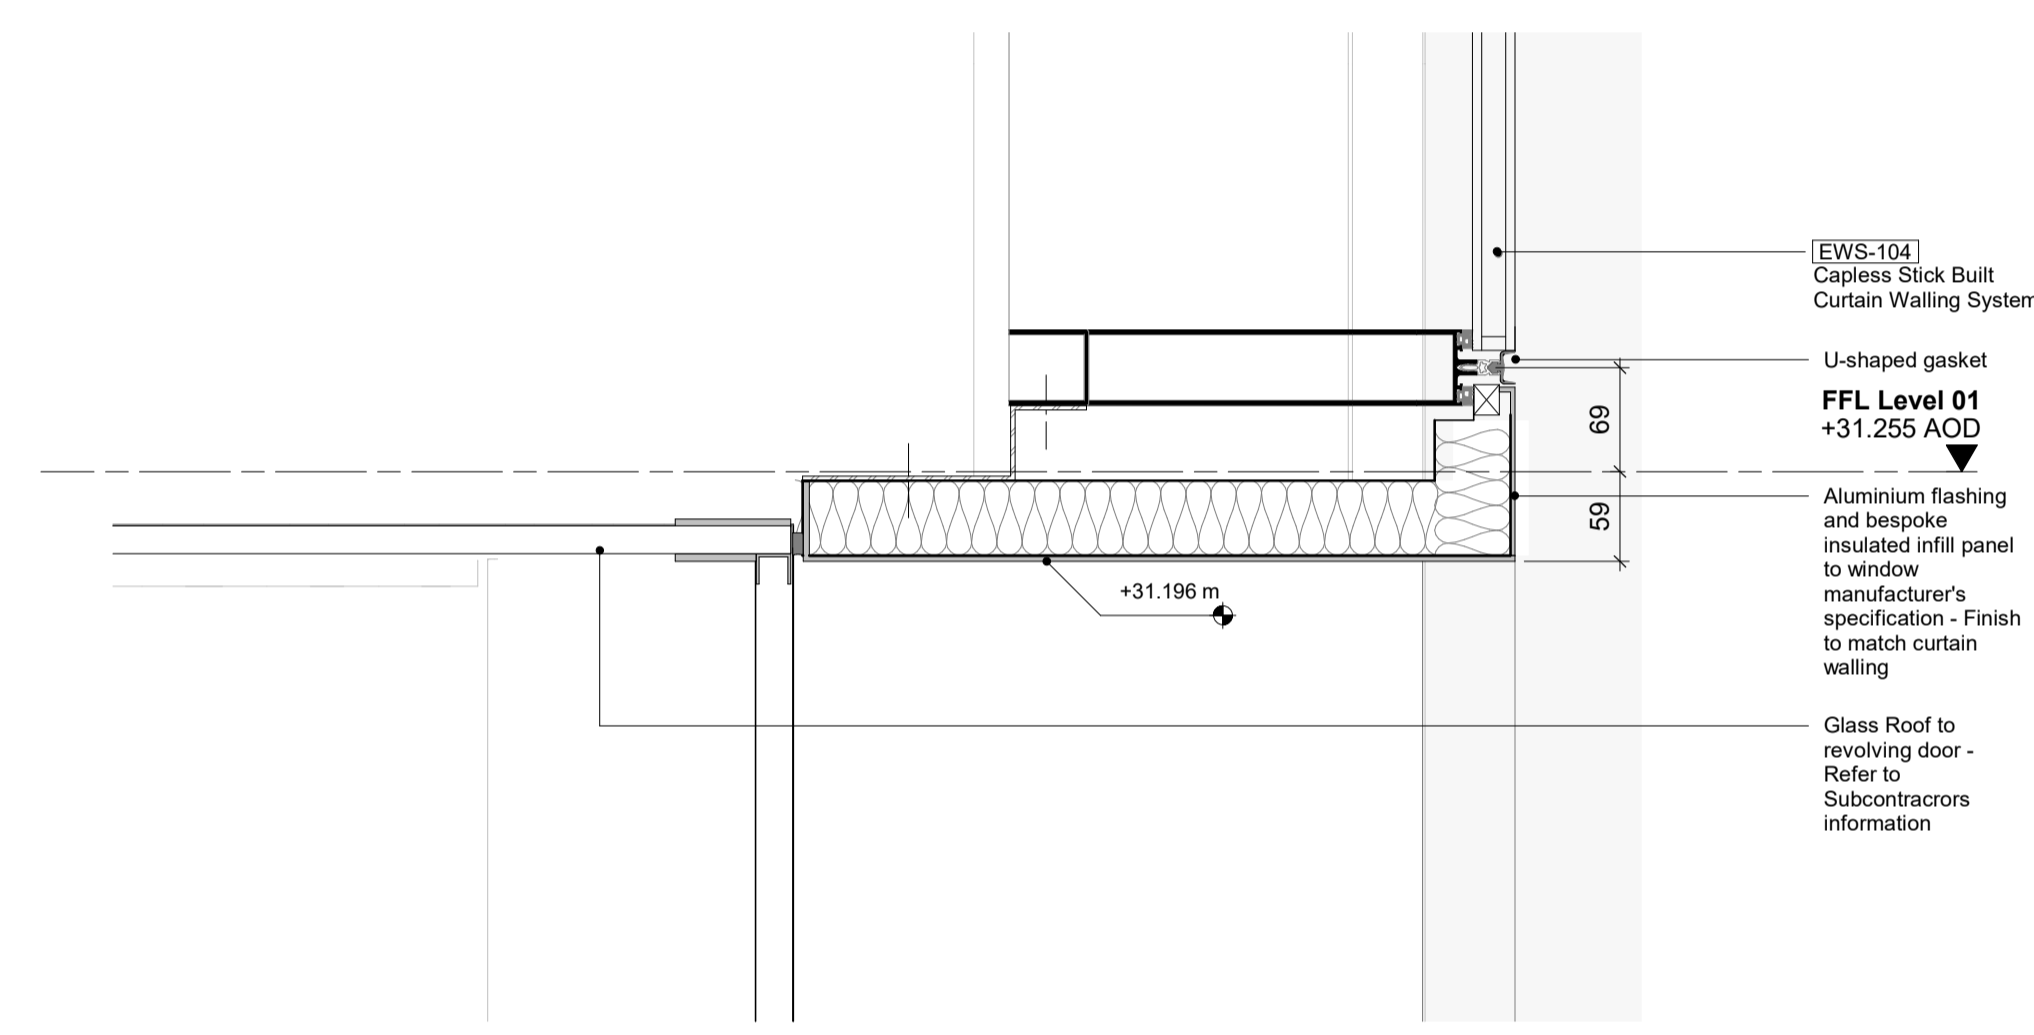

2 Howland St Ground Floor Facade - Revolving Door Head Detail

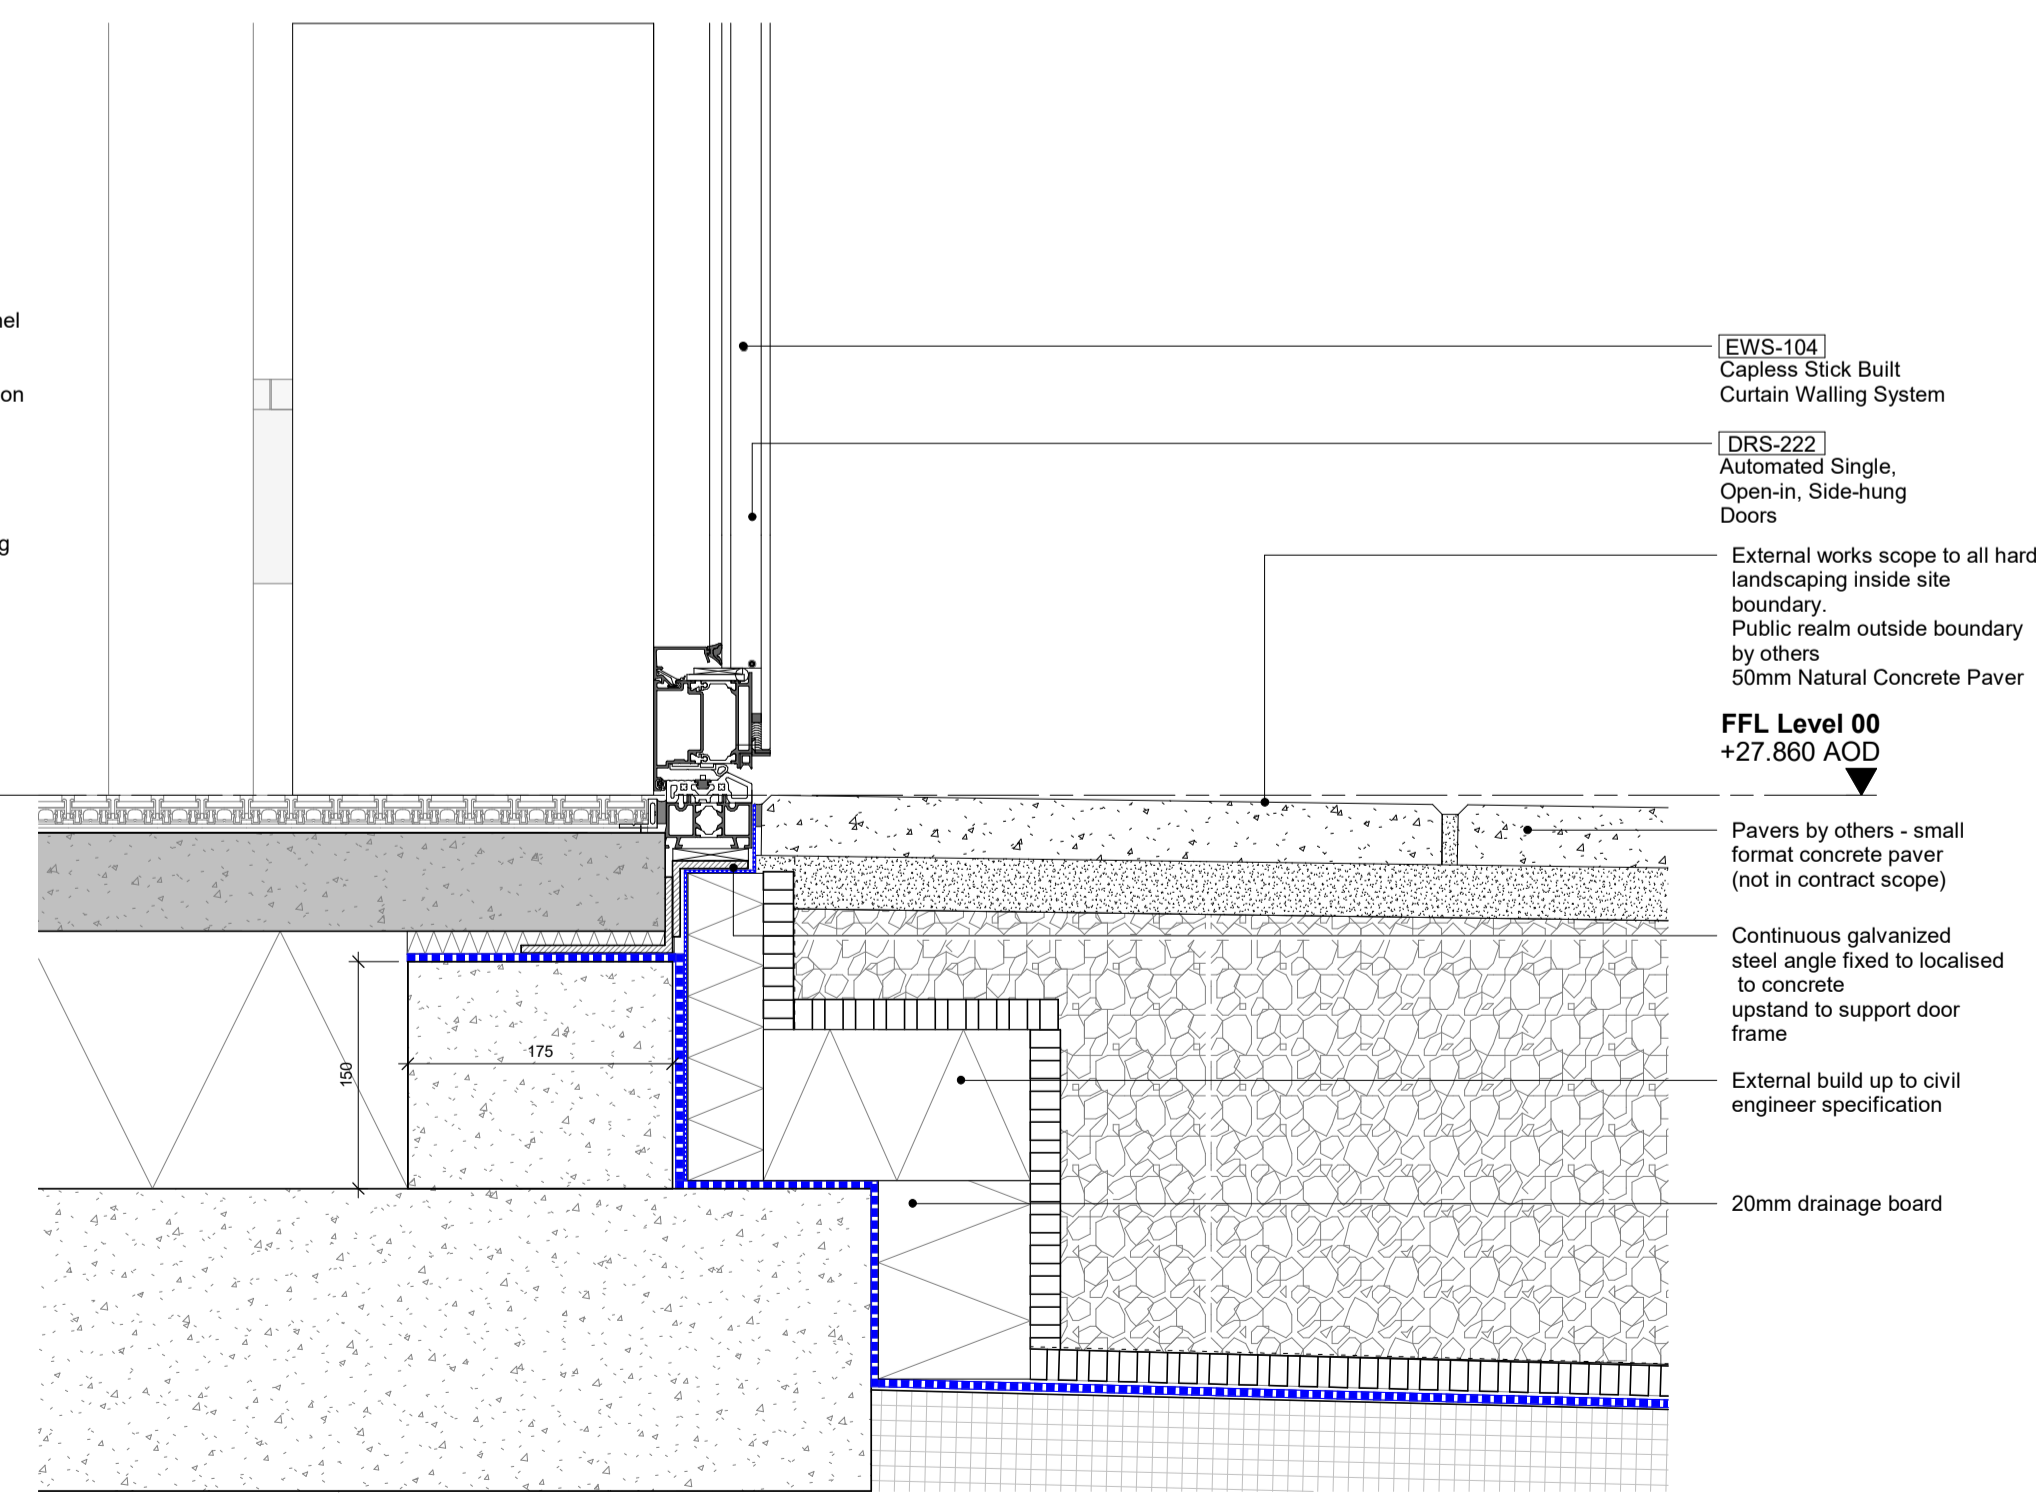

3 Howland St Ground Floor Facade - Glass Door Base Detail Threshold

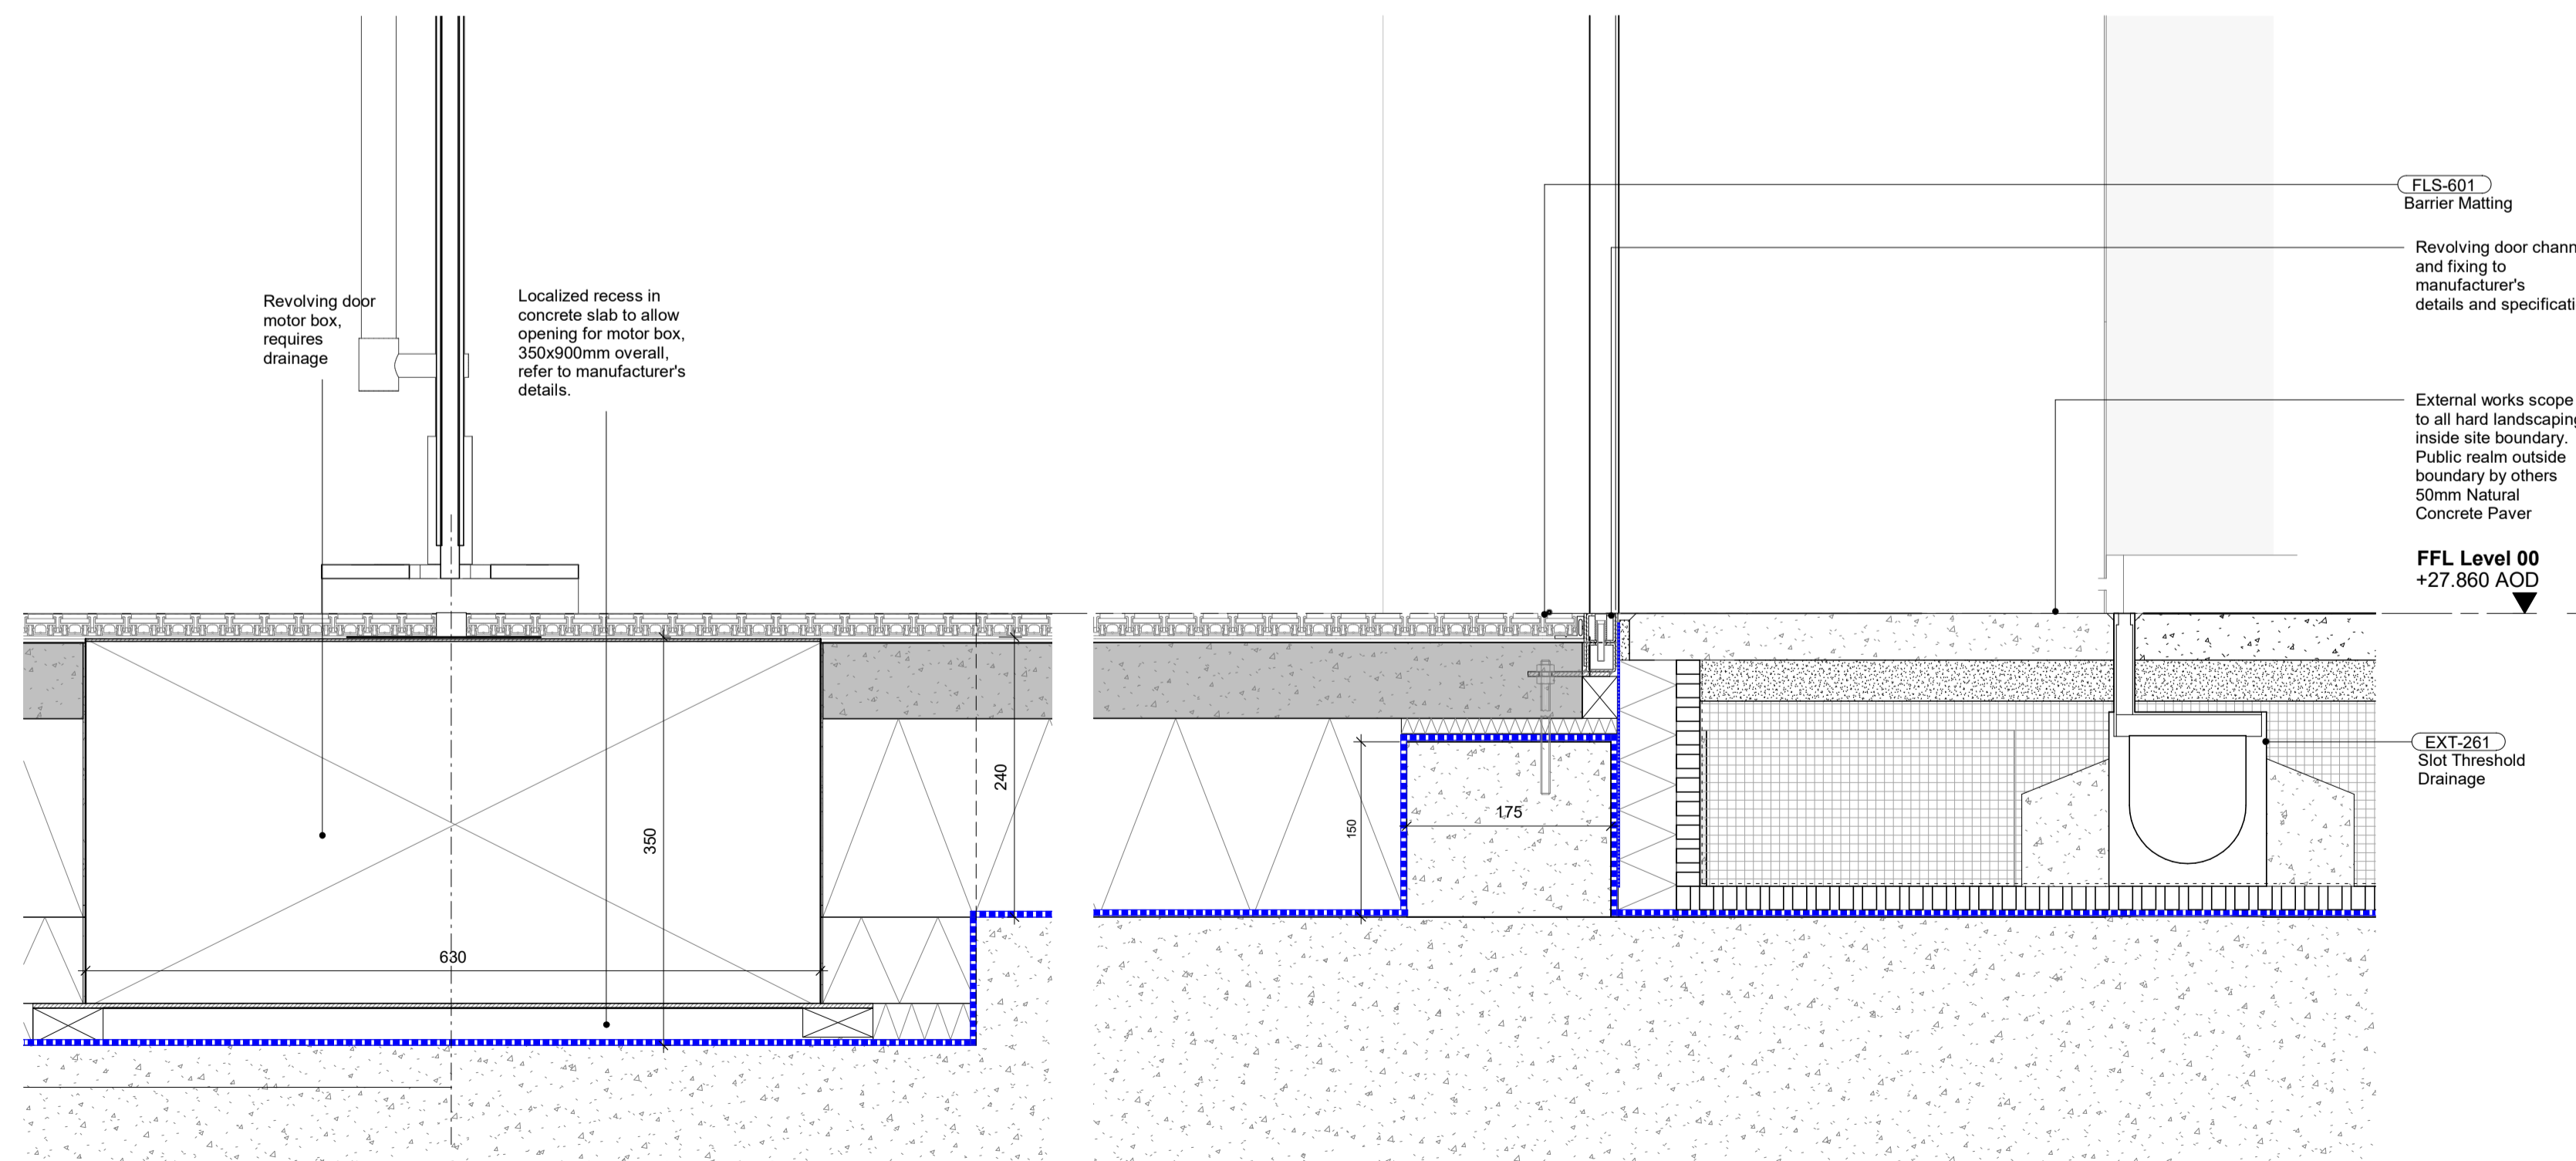

1 Howland St Ground Floor Facade - Revolving Door Threshold

P03 09.10.23 Planning Issue - Discharge of conditions KC
 P02 16.01.23 Stage 4 - Employer's Requirements Issue TM
 P01 14.12.22 Stage 4 - Issue for Tender TM
 Rev Date Description Issued

Piercy&Company

Piercy&Company
 39 Plender Street
 London NW1 0DT
 T +44(0)20 74249611
 info@piercyandco.com
 www.piercyandco.com

Client
DERWENT LONDON

Project
**THE NETWORK BUILDING
 95-100 Tottenham Court Rd.**

Drawing Title
**Typical Ground Floor Door
 and Soffit Detail Sections**

Drawing Status
PLANNING

Drawing: BF
 Checked: KC
 Revision: P03
 Date: 09.10.23
 Scale @ A1: 1 : 5
 Scale @ A3: 1 : 10

Drawing No.
13538-PCO-XX-XX-DR-A-21-610