




3 TCR Ground Floor Facade - Curtain Wall Spandrel - Section

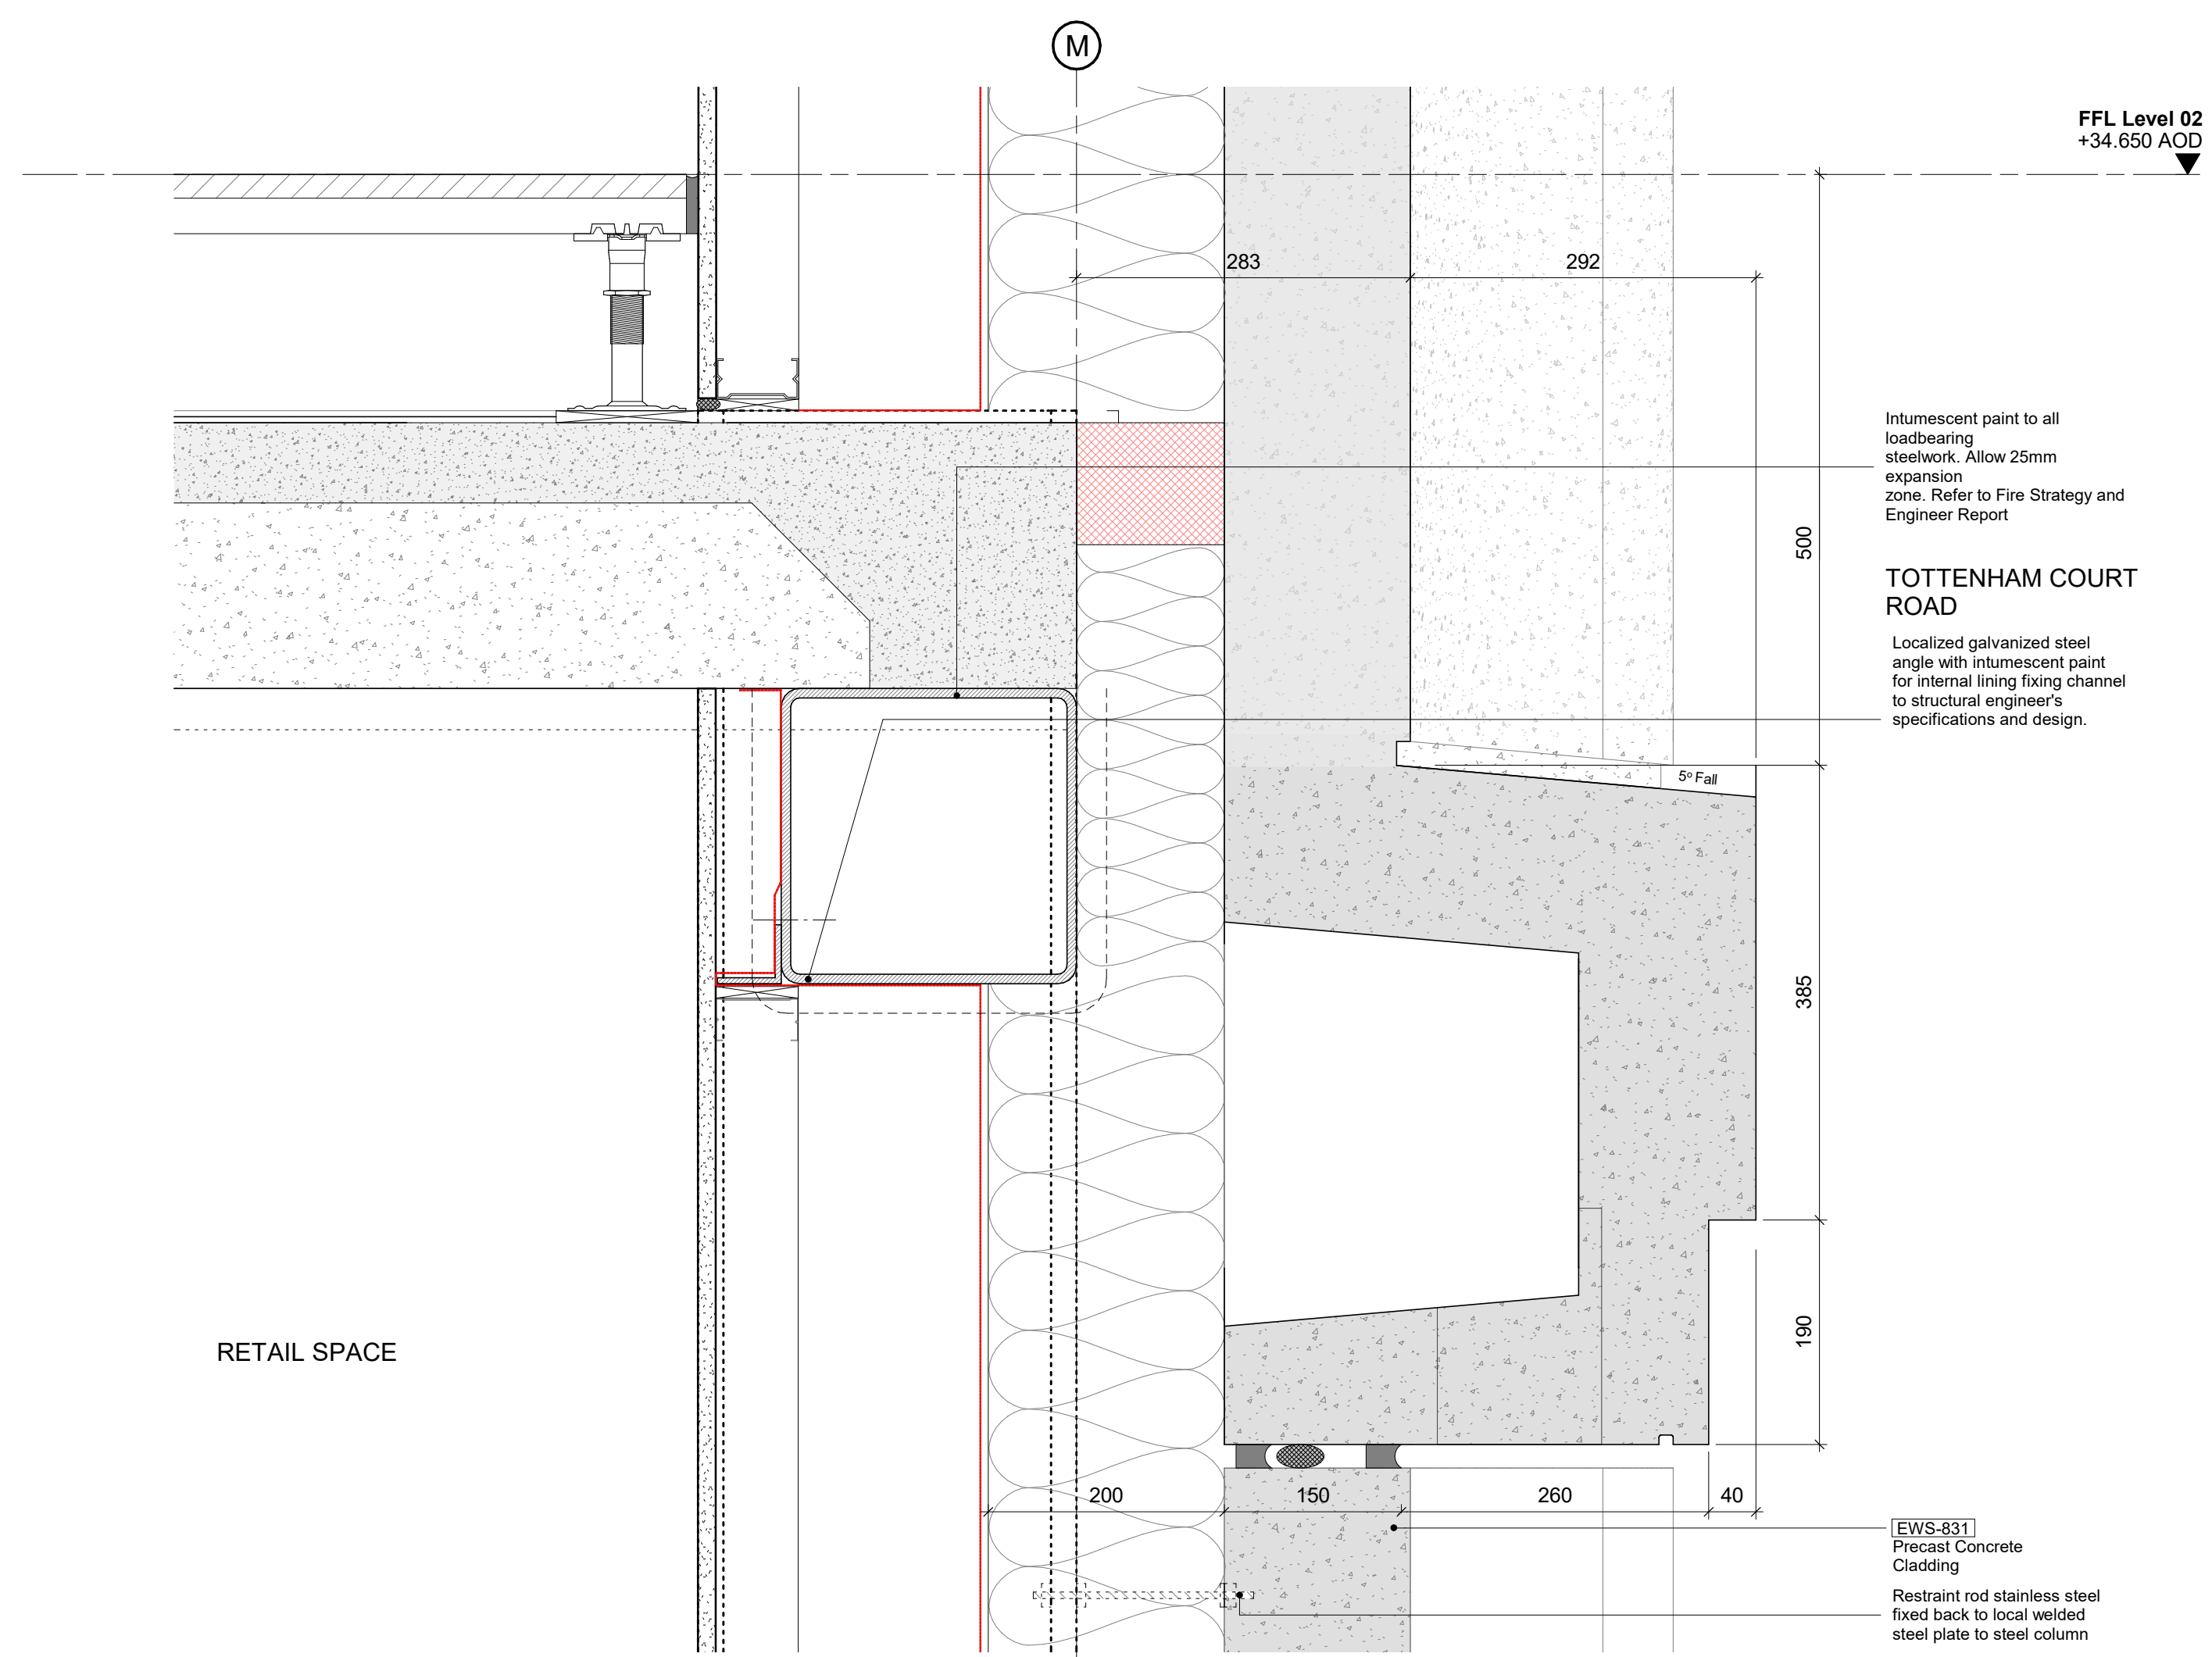


4 TCR Ground Floor Facade - Precast Wall Head - Section

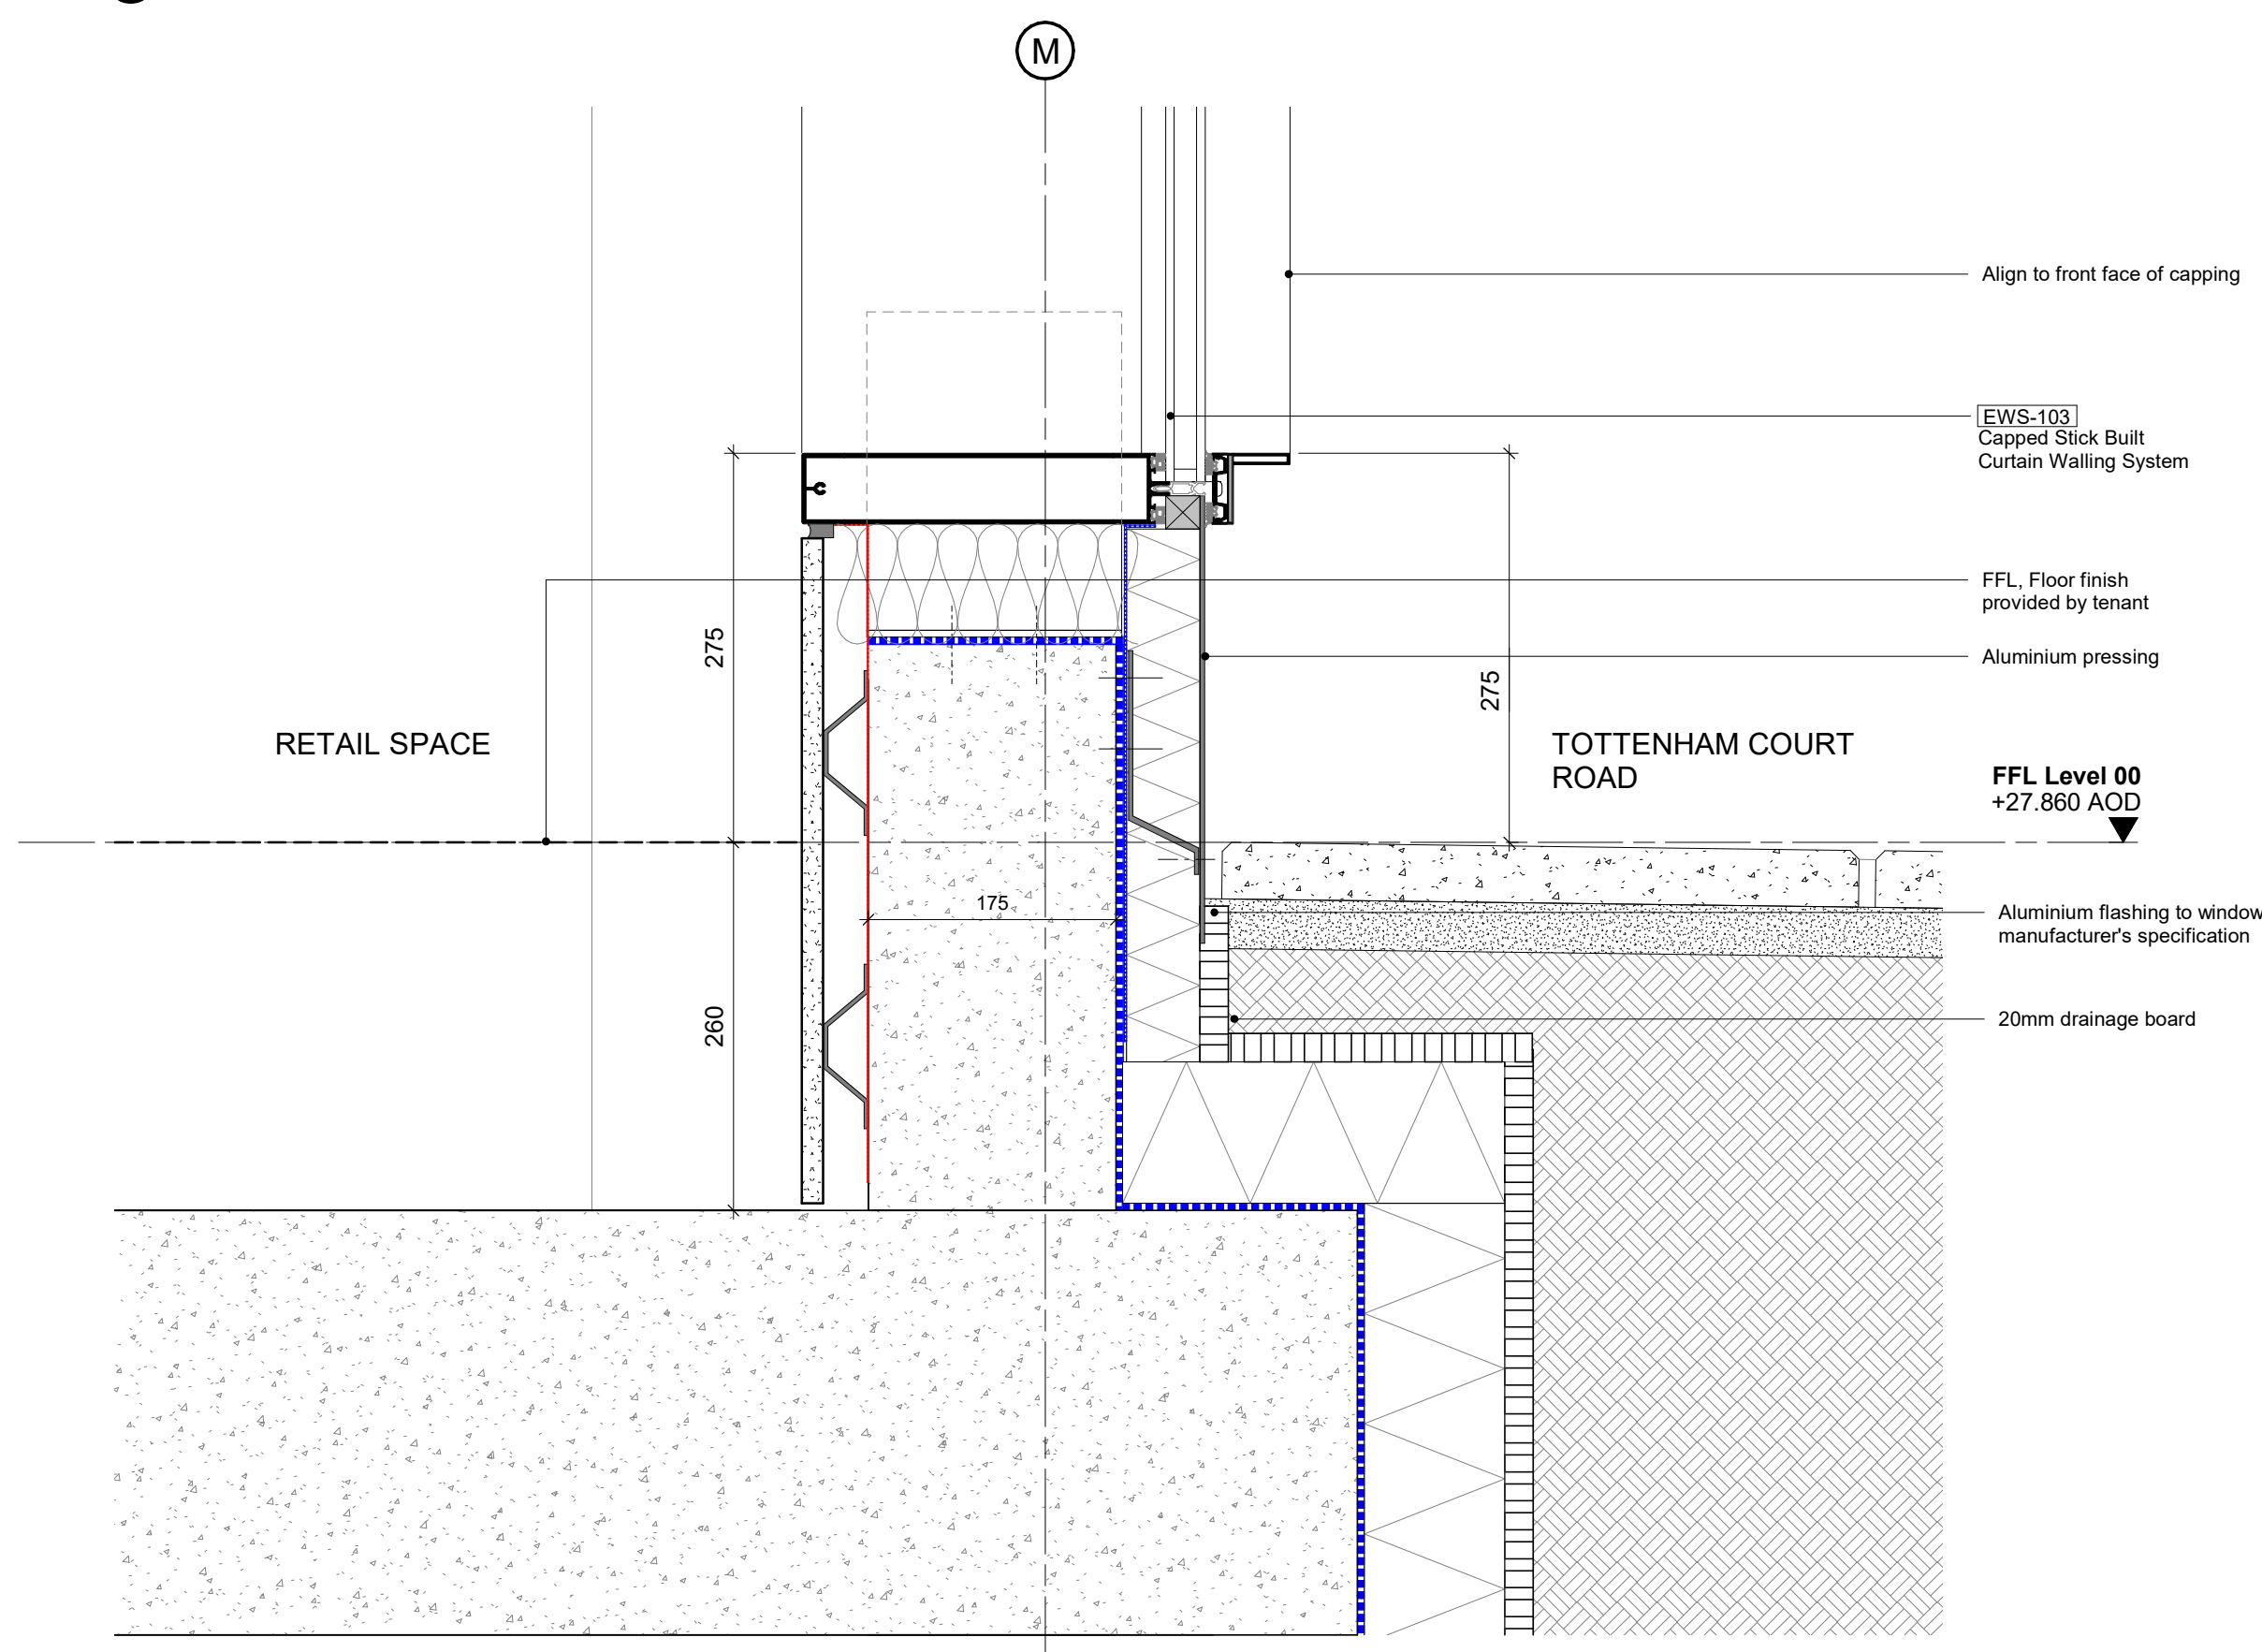

1 TCR Ground Floor Facade - Curtain Wall Cill - Section

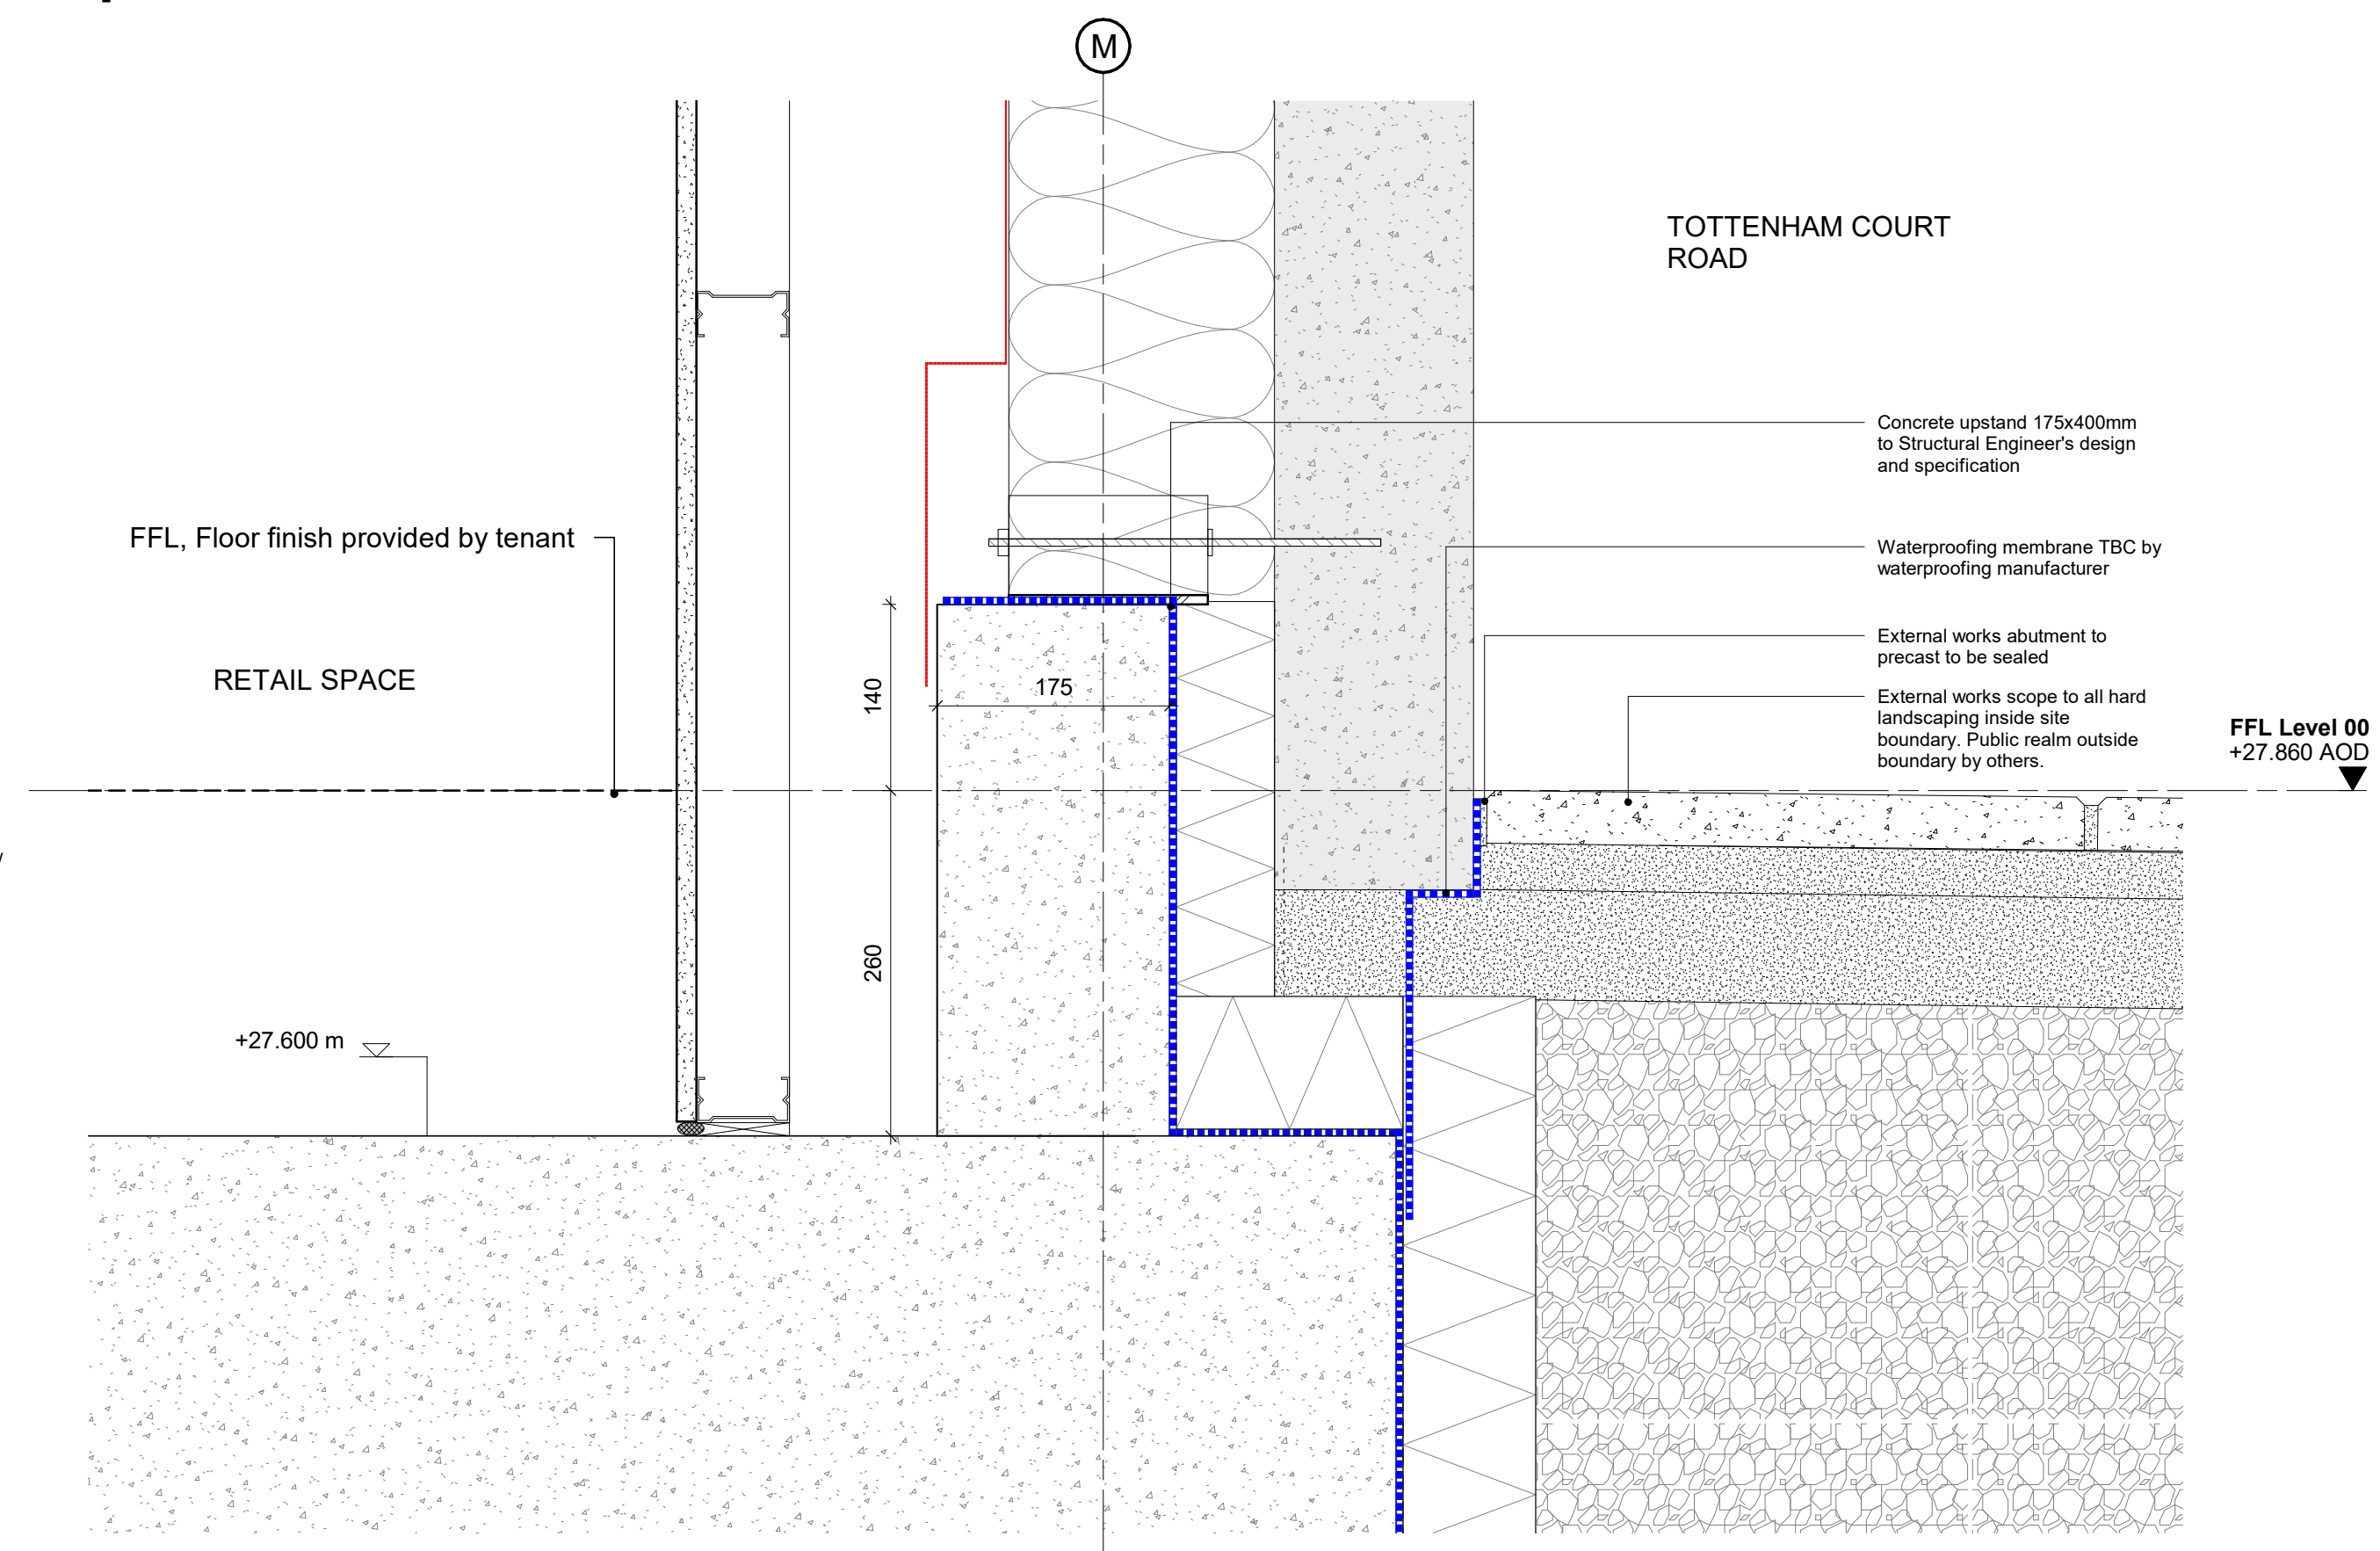

2 TCR Ground Floor Facade - Precast Pier Base - Section

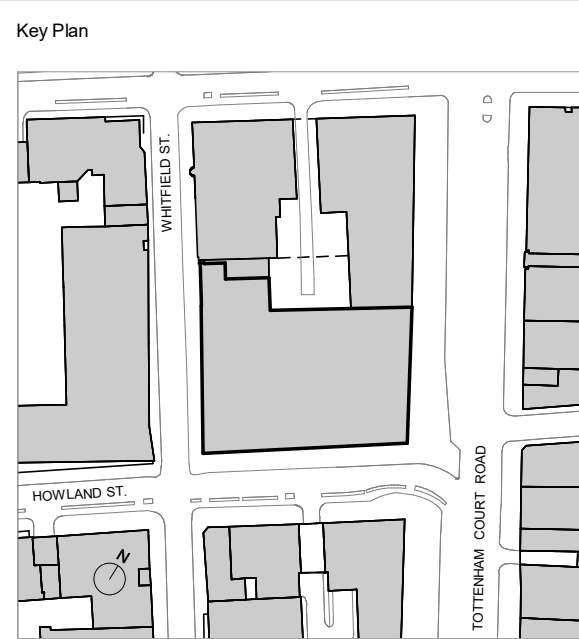

Do not scale from this drawing.
Check drawing on receipt and immediately report any discrepancies to the Architect.
Verify all dimensions and levels on site prior to construction.
The contents of this drawing are Piercy&Company copyright and shall not be re-used without their written permission.

Notes

SPECIFICATION TAGS

- xxx-xxxx Refer to FMDC Specification
- xxx-xxxx Refer to P&Co Specification

Refer to FMDC Specification for Precast, Curtain Walling and Window & Doors performance specification
For all facade pressings, sealant, flashings, associated elements etc, refer to FMDC specifications and the systems descriptions/relevant clauses for the external wall type. Refer to signage consultants information for external signage design intent
Refer to 21-100 - 21-104 scoping set for Facade Types
Refer to 04 series for CW Scoping Types
Refer to 22-100 for opening vent and Door Types
Refer to Door, Ironmongery and operation schedule for further information.
External door operation and power/automation requirement under review. Sub contractor input required. All door hardware is indicative pending input - manufacturer to advise on shoot bolt suitability

- Waterproofing
- Vapour Barrier

P03	09.10.23	Planning Issue - Discharge of conditions	KC
P02	16.01.23	Stage 4 - Employer's Requirements Issue	TM
P01	14.12.22	Stage 4 - Issue for Tender	TM
Rev	Date	Description	Issued

Piercy&Company

Piercy&Company
39 Plender Street
London NW1 0DT
T +44(0)20 74249611
info@piercyandco.com
www.piercyandco.com

Client
DERWENT LONDON

Project
THE NETWORK BUILDING
95-100 Tottenham Court Rd.

Drawing Title
Typical Retail Facade Details
- Sheet 1

Drawing Status	Drawing: BF	Revision
PLANNING	Checked: KC	P03

Date:	Scale @ A1	Scale @ A3
09.10.23	1 : 5	1 : 10

Drawing No.
13538-PCO-XX-XX-DR-A-21-625