

EWS-121 — Capless Stick Built Curtain Walling System into Precast Panels

Dark Precast to Match Curtain Walling Spandrel Datum		
(Refer to Elevation)	 ب	
Fire Stop/ Cavity Barrier As Per Fire - Strategy And Building Regulations	5 5 7 7 7 7 7 7 7 7 7 7 7 7 7 7 7 7 7 7	1
	300	
EWS-826 – Precast Concrete Cladding		
EWS-832 - Precast Concrete Soffit		
Cladding	Whitfield St	
Curtain Walling Depth Reduced to 150mm in This Location Only Bespoke Caps to Align with Precast		
	0	
	2470	
[EWS-103]		
Capped Stick Built Curtain Walling System		
DRS-221 — Glazed Doors Automated Sliding (Integrated)		
Single Glazed Pocket Screen		
	0	

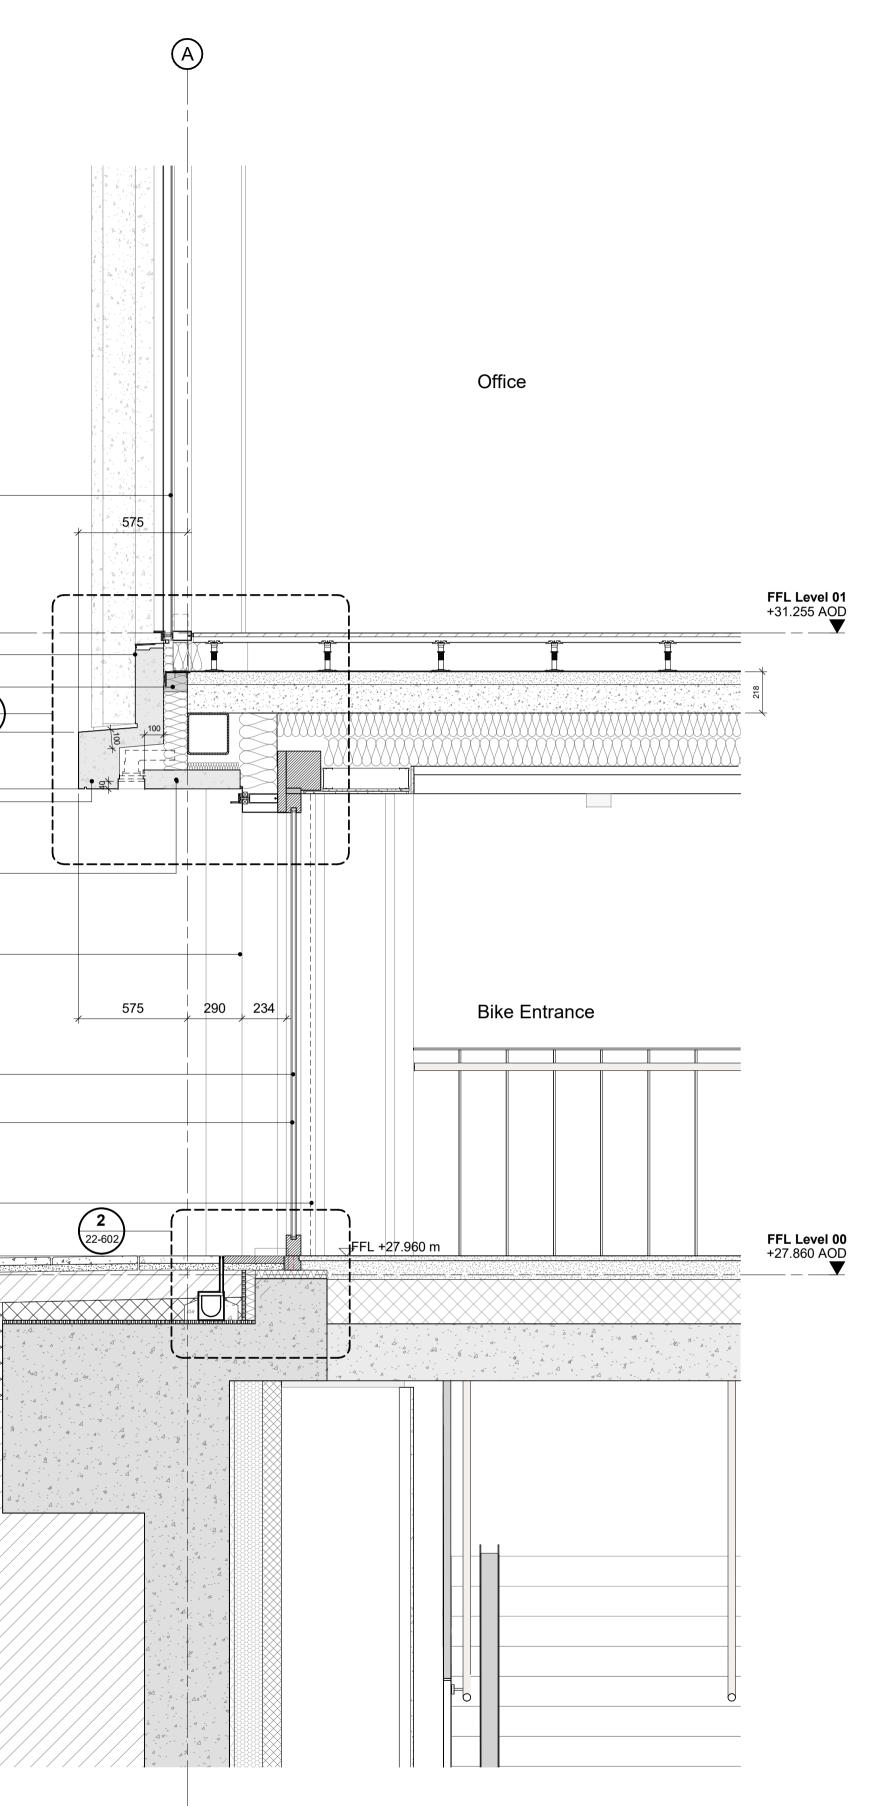

Key Plan

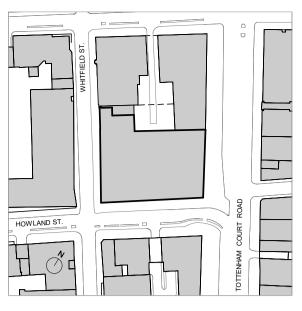

Do not scale from this drawing.

Check drawing on receipt and immediately report any discrepancies to the Architect.

Verify all dimensions and levels on site prior to construction.

The contents of this drawing are Piercy&Company copyright and shall not be re-used without their written permission.

Notes SPECIFICATION TAGS

xxx-xxx Refer to FMDC Specification

(xxx-xxx) Refer to P&Co Specification

Refer to FMDC Specification for Precast, Curtain Walling and Window & Doors performance specification

Refer to 21-100 - 21-104 scoping set for Facade Types Refer to 04 series for CW Scoping Types

Refer to 22-100 for opening vent and Door Types

Refer to Door, Ironmongery and operation schedule for further information. External door operation and power/automation requirement under review. Sub contractor input required. All door hardware is indicative pending input - manufacturer to

advise on shoot bolt suitability — Waterproofing

Vapour Barrier

P04 09.10.23	Planning Issue - Discharge of conditions	KC
P03 16.01.23	Stage 4 - Employer's Requirements Issue	TM
P02 30.11.22	Stage 4 - Issue for Tender	TM
P01 09.06.22	Stage 3 Issue	KC
Rev Date	Description	Issued



Piercy&Company 39 Plender Street London NW1 0DT

T +44(0)20 74249611 info@piercyandco.com www.piercyandco.com

DERWENT LONDON

Project

THE NETWORK BUILDING 95-100 Tottenham Court Rd.

Drawing Title Whitfield Street Cycle Entrance Facade Section

Drawing Status PLANNING	Drawing: MZ Checked: KC	Revision P04
Date:	Scale @ A1	Scale @ A3
09.10.23	1:20	1:40

13538-PCO-XX-XX-DR-A-**21-210**