


DO NOT SCALE  
REPORT ERRORS AND OMISSIONS TO THE ARCHITECT  
CHECK ALL DIMENSIONS BEFORE FABRICATION

| REVISION | DRAWN | CHK'D | DATE  |
|----------|-------|-------|-------|
| -        | -     | -     | --/-- |

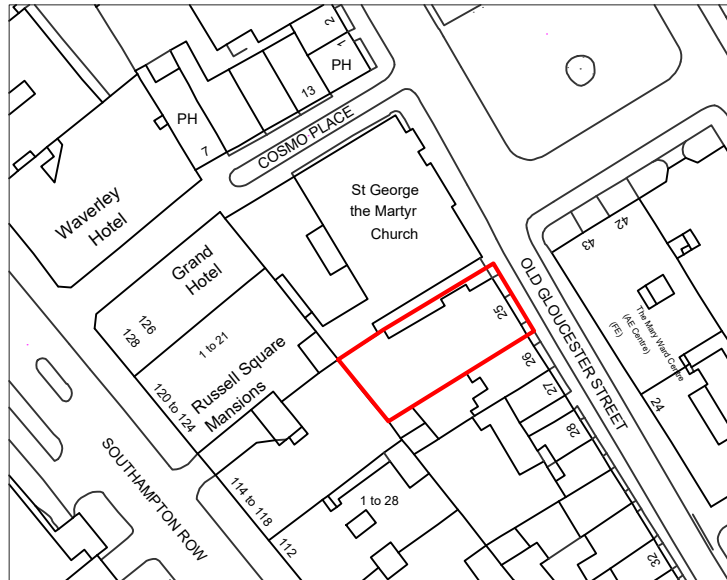

Scale Bar 1:1250



# Planning

CONTRACT

**BAPS Cultural Centre**  
**25 Old Gloucester Street**  
**WC1N 3AF**

SCALE 1:1250 @ A4

DATE Oct 23

DRAWN LE

CHECKED SM

TITLE

**Site Location Plan**

DRAWING No

**23165\_PL2.000**

REVISION



Architects + Building Surveyors

Brook House Coventry Road Ilford Essex IG1 4QR  
T 020 8532 4141 F 020 8532 4140